


NOTE
This drawing is not to be scaled. All dimensions to be checked on site and any discrepancies to be reported to the Contract Administrator. All material is produced on behalf of The Honourable Society of Lincoln's Inn. All drawings to be read in conjunction with specification where applicable.
©The Honourable Society of Lincoln's Inn.

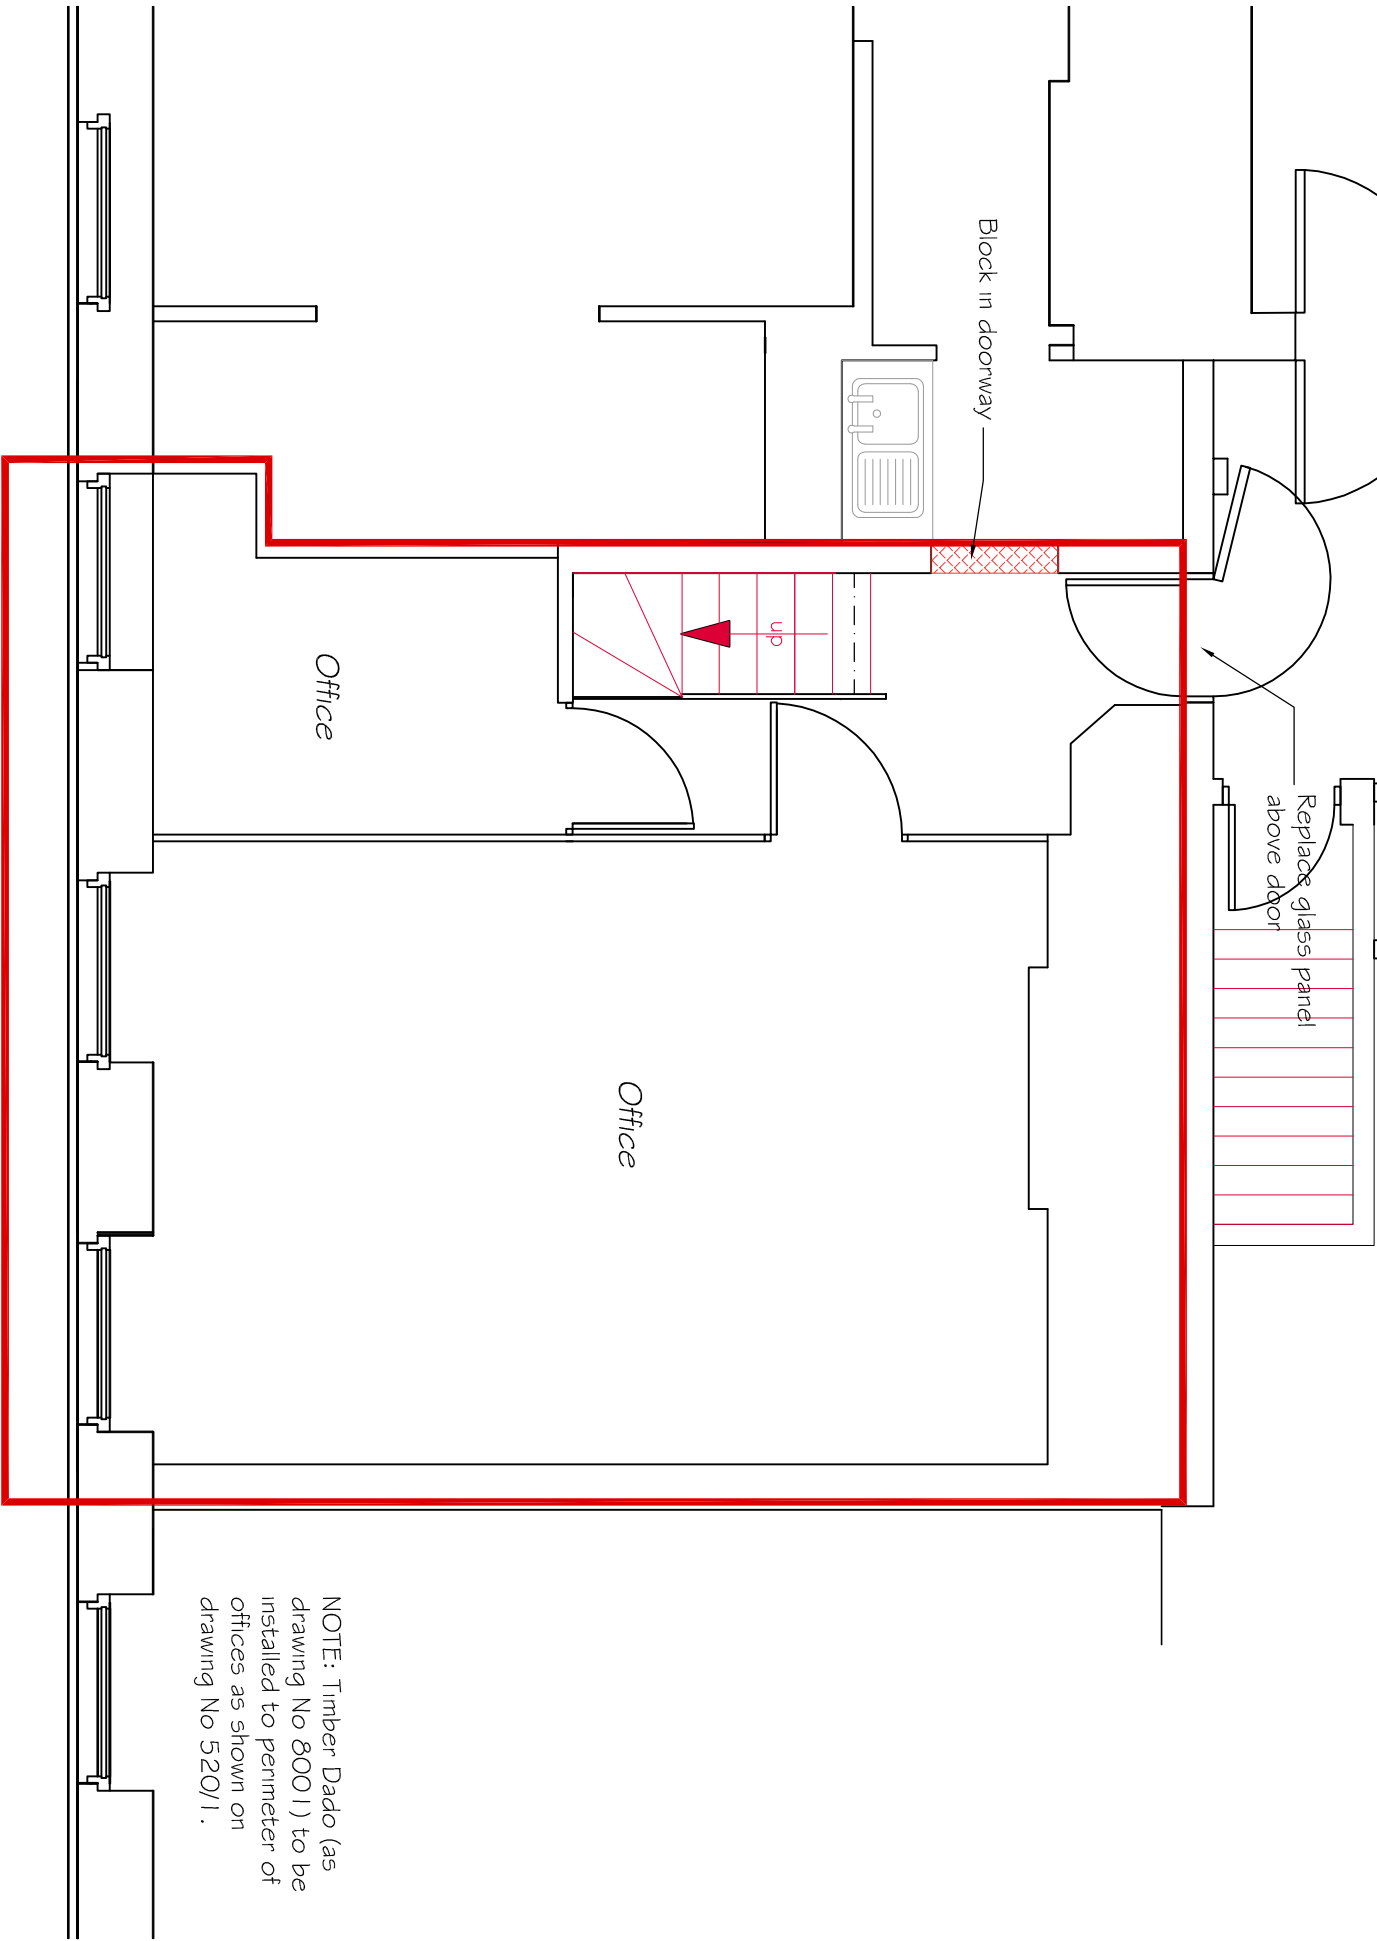

Property :
Lincoln's Inn
Newman's Row, London, WC2A 3TL

Site Ref \ USRN :

Project No : 1206

Drawing Title :
**1 New Square 2nd Floor
Proposed Floor Plan**

Design: R Schwier Drawn: R Schwier Approved:

Date : Oct '15 Scale : 1:50 @ : A3

Drawing No : 4510 Rev. No :