


0M 40 80 120 160 200
 OS SURVEY MAP @ 1 : 2500



0M 20 40 60 80 100
 OS SURVEY MAP @ 1 : 1250

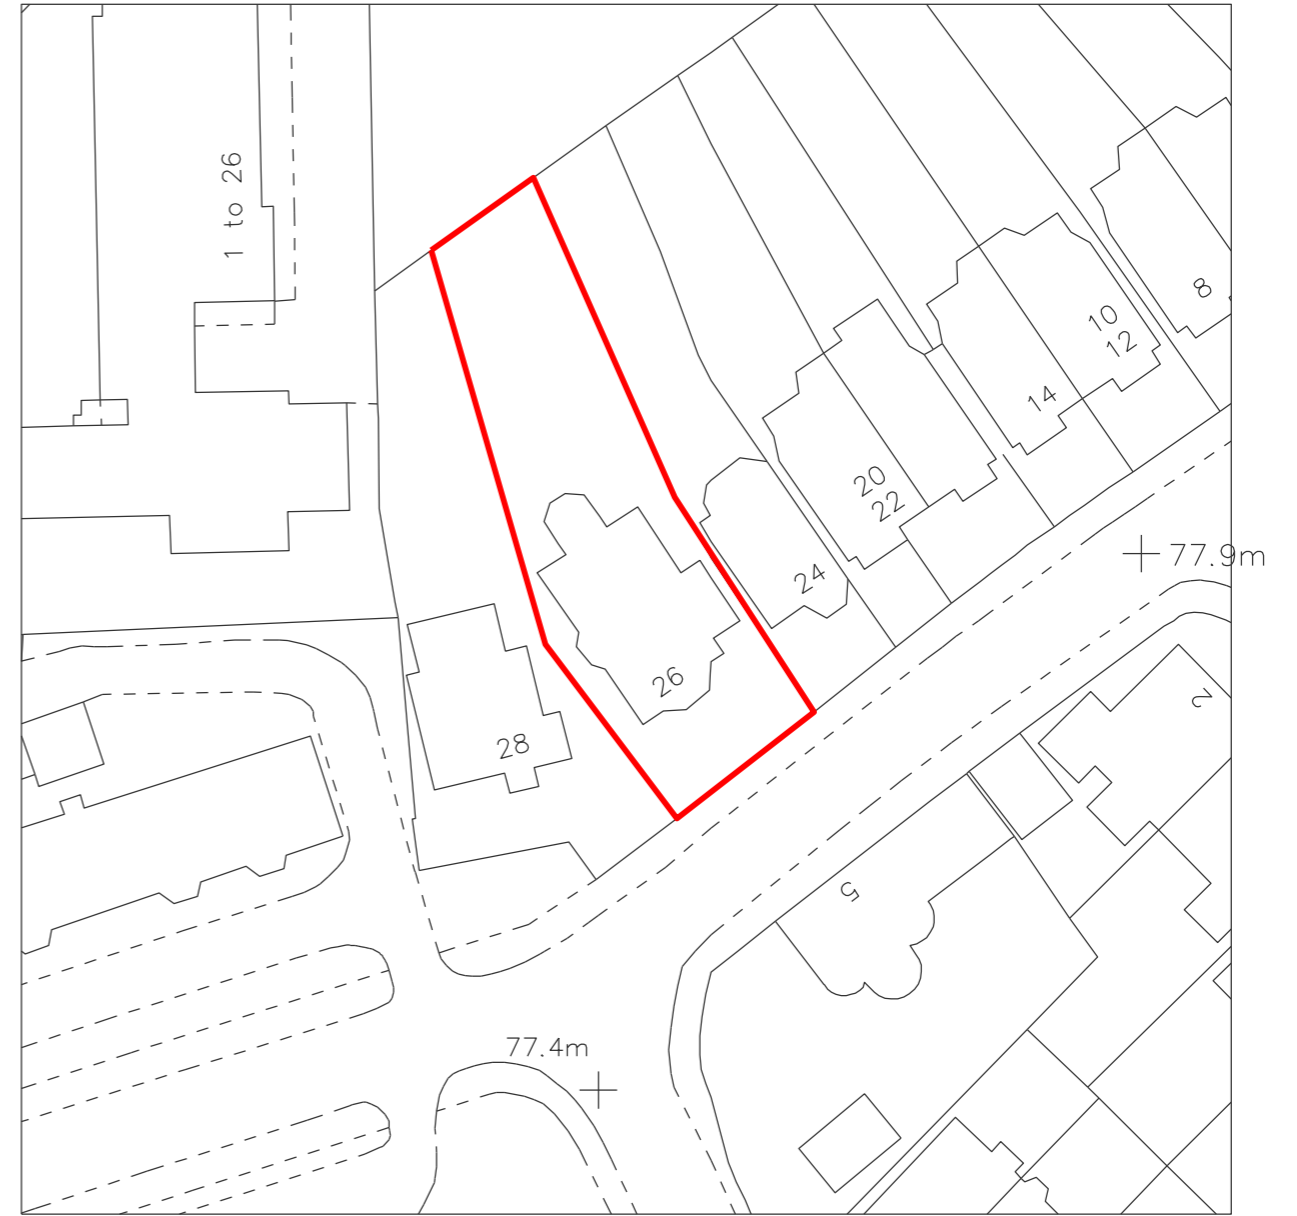


Pierre Maré Architects
 Studio 1
 6-16 Arbutus Street
 London E8 4DT
 www.pierremare.com
 T: 020 7148 4569
 M: 07957 618896
 E: pierre@pierremare.com

Note:
 Unless indicated, this drawing is for information purposes only
 Do not scale, use figured dimensions only
 All discrepancies or errors to be reported to the Architect

Issue /Date /Revision
 PLANNING APPLICATION /16-05-02 /P1

Project
FLAT 4, 26 BELSIZE LANE, NW3 5AB
 Drawing Name Scale as shown /Original Size A3
SITE LOCATION PLAN

Drawing Number
1605_10
 Revision
P1

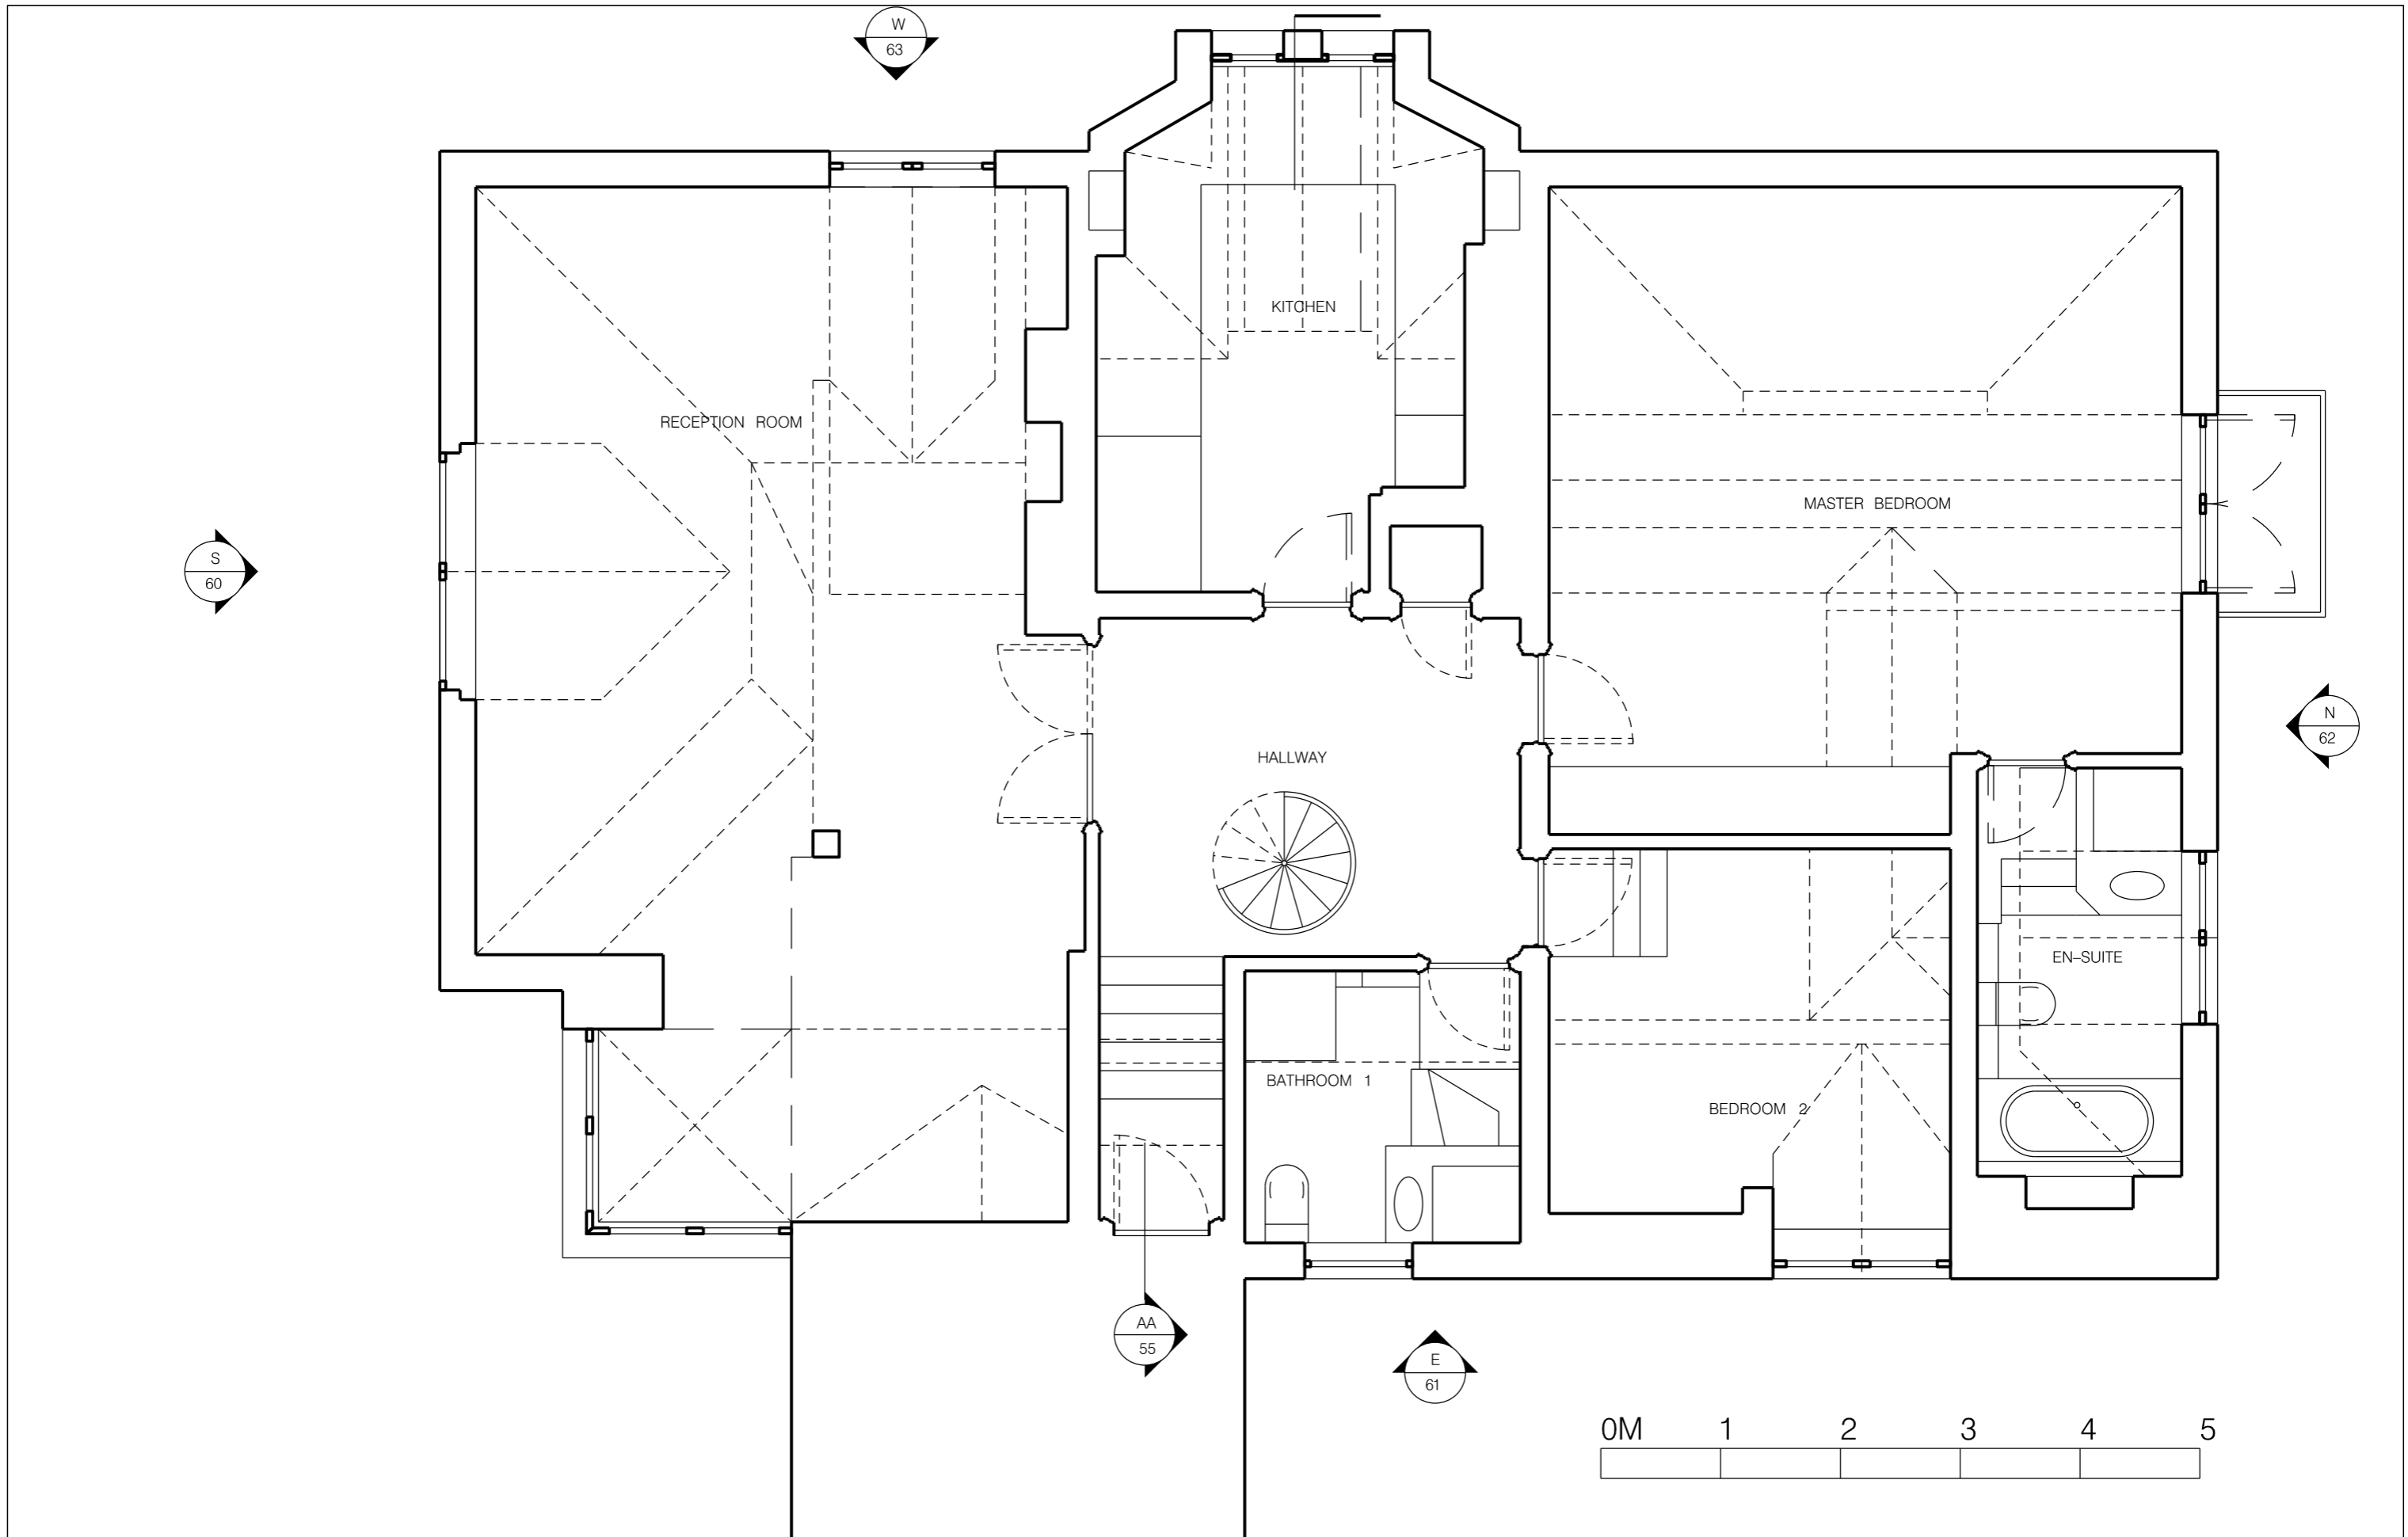

Pierre Maré Architects
 Studio 1
 6-16 Arbutus Street
 London E8 4DT






www.pierremare.com
 T: 020 7148 4569
 M: 07957 618896
 E: pierre@pierremare.com

Note:
 Unless indicated, this drawing is for information purposes only
 Do not scale, use figured dimensions only
 All discrepancies or errors to be reported to the Architect

Issue /Date /Revision
 PLANNING APPLICATION /16-05-02 /P1

Project
FLAT 4, 26 BELSIZE LANE, NW3 5AB
 Drawing Name Scale 1:50 /Original Size A3
FLAT 4 EXISTING FLOOR PLAN

Drawing Number
1605_50
 Revision
P1

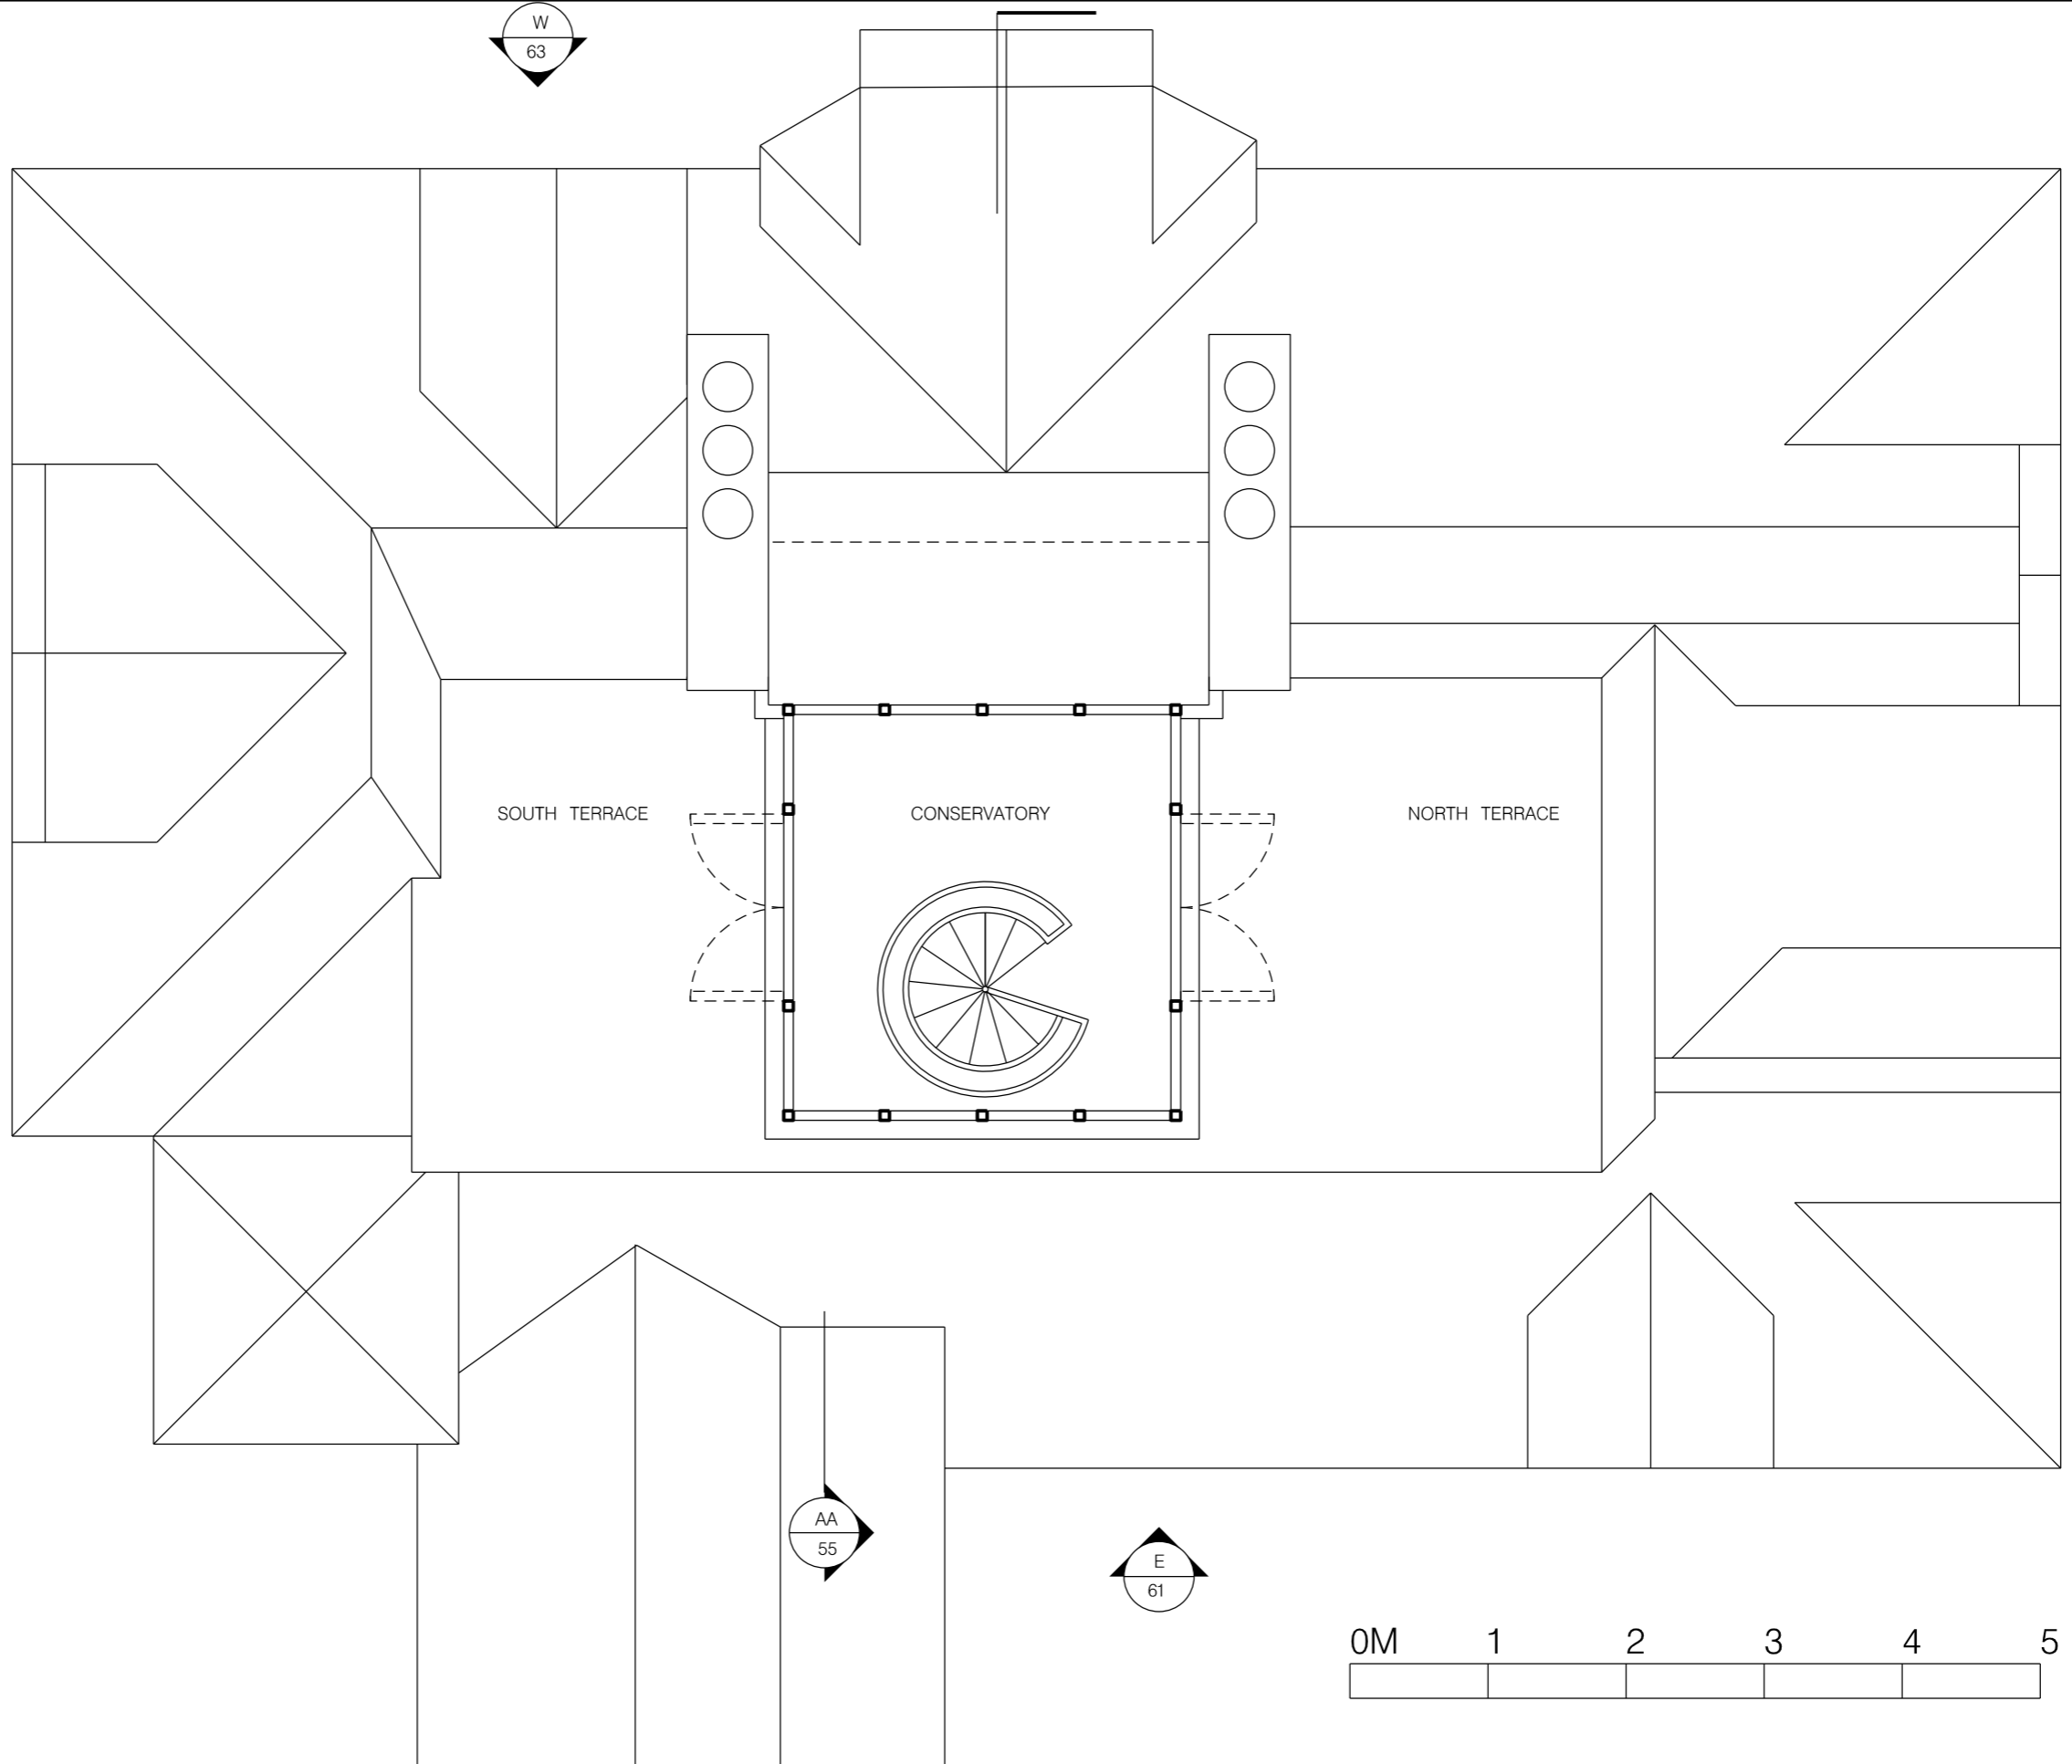    

Pierre Maré Architects
 Studio 1
 6-16 Arbutus Street
 London E8 4DT

www.pierremare.com
 T: 020 7148 4569
 M: 07957 618896
 E: pierre@pierremare.com

Note:
 Unless indicated, this drawing is for information purposes only
 Do not scale, use figured dimensions only
 All discrepancies or errors to be reported to the Architect

Issue /Date /Revision
 PLANNING APPLICATION /16-05-02 /P1

Project
FLAT 4, 26 BELSIZE LANE, NW3 5AB
 Drawing Name Scale 1:50 /Original Size A3
EXISTING CONSERVATORY PLAN

Drawing Number
1605_51
 Revision
P1



Pierre Maré Architects
 Studio 1
 6-16 Arbutus Street
 London E8 4DT

www.pierremare.com
 T: 020 7148 4569
 M: 07957 618896
 E: pierre@pierremare.com

Note:
 Unless indicated, this drawing is for information purposes only
 Do not scale, use figured dimensions only
 All discrepancies or errors to be reported to the Architect

Issue /Date /Revision
 PLANNING APPLICATION /16-05-02 /P1

Project
FLAT 4, 26 BELSIZE LANE, NW3 5AB
 Drawing Name Scale 1:50 /Original Size A3
EXISTING SECTION AA

Drawing Number
1605_55
 Revision
P1



EXISTING CONSERVATORY




Pierre Maré Architects
 Studio 1
 6-16 Arbutus Street
 London E8 4DT
 www.pierremare.com
 T: 020 7148 4569
 M: 07957 618896
 E: pierre@pierremare.com

Note:
 Unless indicated, this drawing is for information purposes only
 Do not scale, use figured dimensions only
 All discrepancies or errors to be reported to the Architect

Issue /Date /Revision
 PLANNING APPLICATION /16-05-02 /P1

Project
FLAT 4, 26 BELSIZE LANE, NW3 5AB
 Drawing Name Scale 1:50 /Original Size A3
EXISTING SOUTH ELEVATION

Drawing Number
1605_60
 Revision
P1

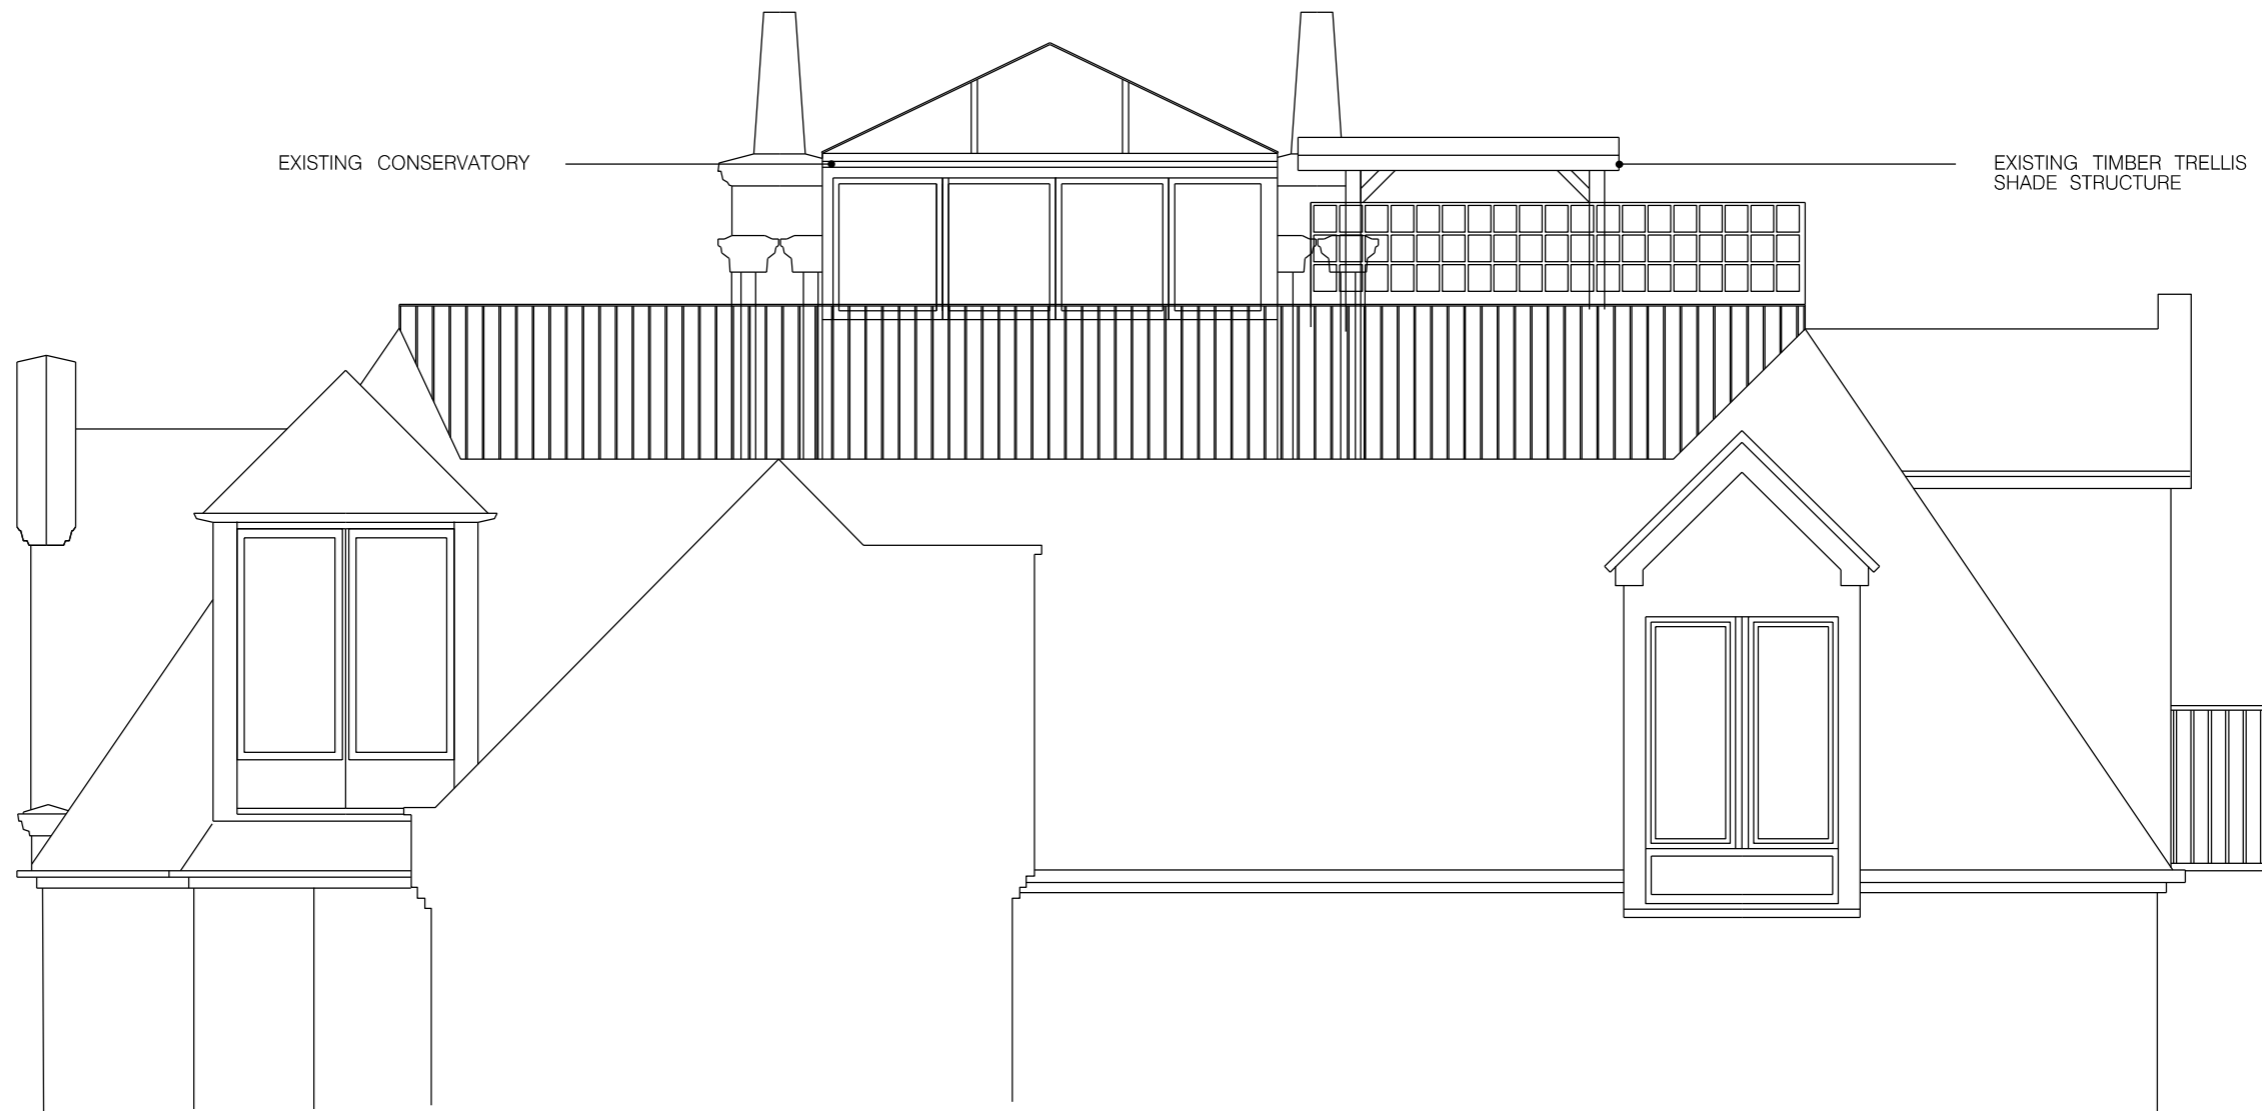

EXISTING CONSERVATORY

EXISTING TIMBER TRELLIS
SHADE STRUCTURE




Pierre Maré Architects
Studio 1
6-16 Arbutus Street
London E8 4DT
www.pierremare.com
T: 020 7148 4569
M: 07957 618896
E: pierre@pierremare.com

Note:
Unless indicated, this drawing is for information purposes only
Do not scale, use figured dimensions only
All discrepancies or errors to be reported to the Architect

Issue /Date /Revision
PLANNING APPLICATION /16-05-02 /P1

Project
FLAT 4, 26 BELSIZE LANE, NW3 5AB
Drawing Name Scale 1:50 /Original Size A3
EXISTING EAST ELEVATION

Drawing Number
1605_61
Revision
P1

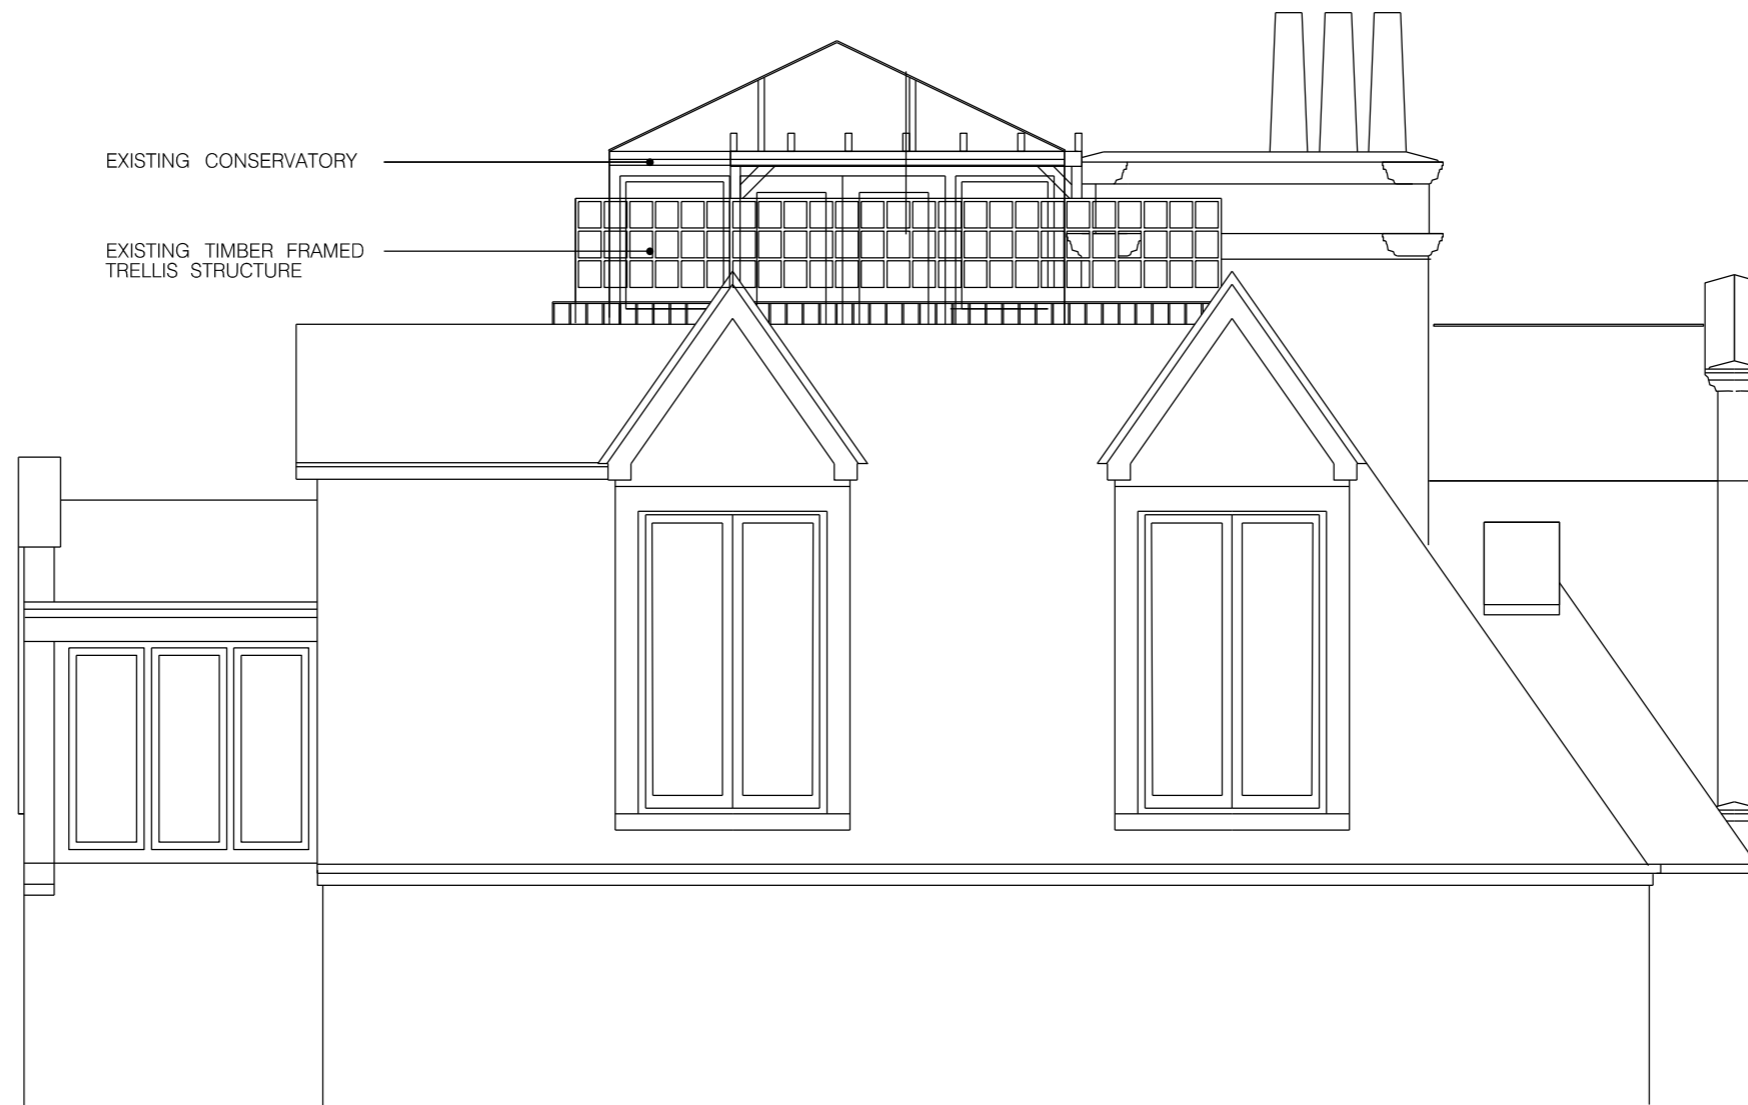

EXISTING CONSERVATORY

EXISTING TIMBER FRAMED
TRELLIS STRUCTURE



Pierre Maré Architects
Studio 1
6-16 Arbutus Street
London E8 4DT

www.pierremare.com
T: 020 7148 4569
M: 07957 618896
E: pierre@pierremare.com

Note:
Unless indicated, this drawing is for information purposes only
Do not scale, use figured dimensions only
All discrepancies or errors to be reported to the Architect

Issue /Date /Revision
PLANNING APPLICATION /16-05-02 /P1

Project
FLAT 4, 26 BELSIZE LANE, NW3 5AB
Drawing Name Scale 1:50 /Original Size A3
EXISTING NORTH ELEVATION

Drawing Number
1605_62
Revision
P1



EXISTING TIMBER TRELLIS
SHADE STRUCTURE

EXISTING CONSERVATORY



EXISTING ELEVATION 1:100@A3







Pierre Maré Architects
Studio 1
6-16 Arbutus Street
London E8 4DT
www.pierremare.com
T: 020 7148 4569
M: 07957 618896
E: pierre@pierremare.com

Note:
Unless indicated, this drawing is for information purposes only
Do not scale, use figured dimensions only
All discrepancies or errors to be reported to the Architect

Issue /Date /Revision
PLANNING APPLICATION /16-05-02 /P1

Project
FLAT 4, 26 BELSIZE LANE, NW3 5AB
Drawing Name Scale 1:50 /Original Size A3
EXISTING WEST ELEVATION

Drawing Number
1605_63
Revision
P1

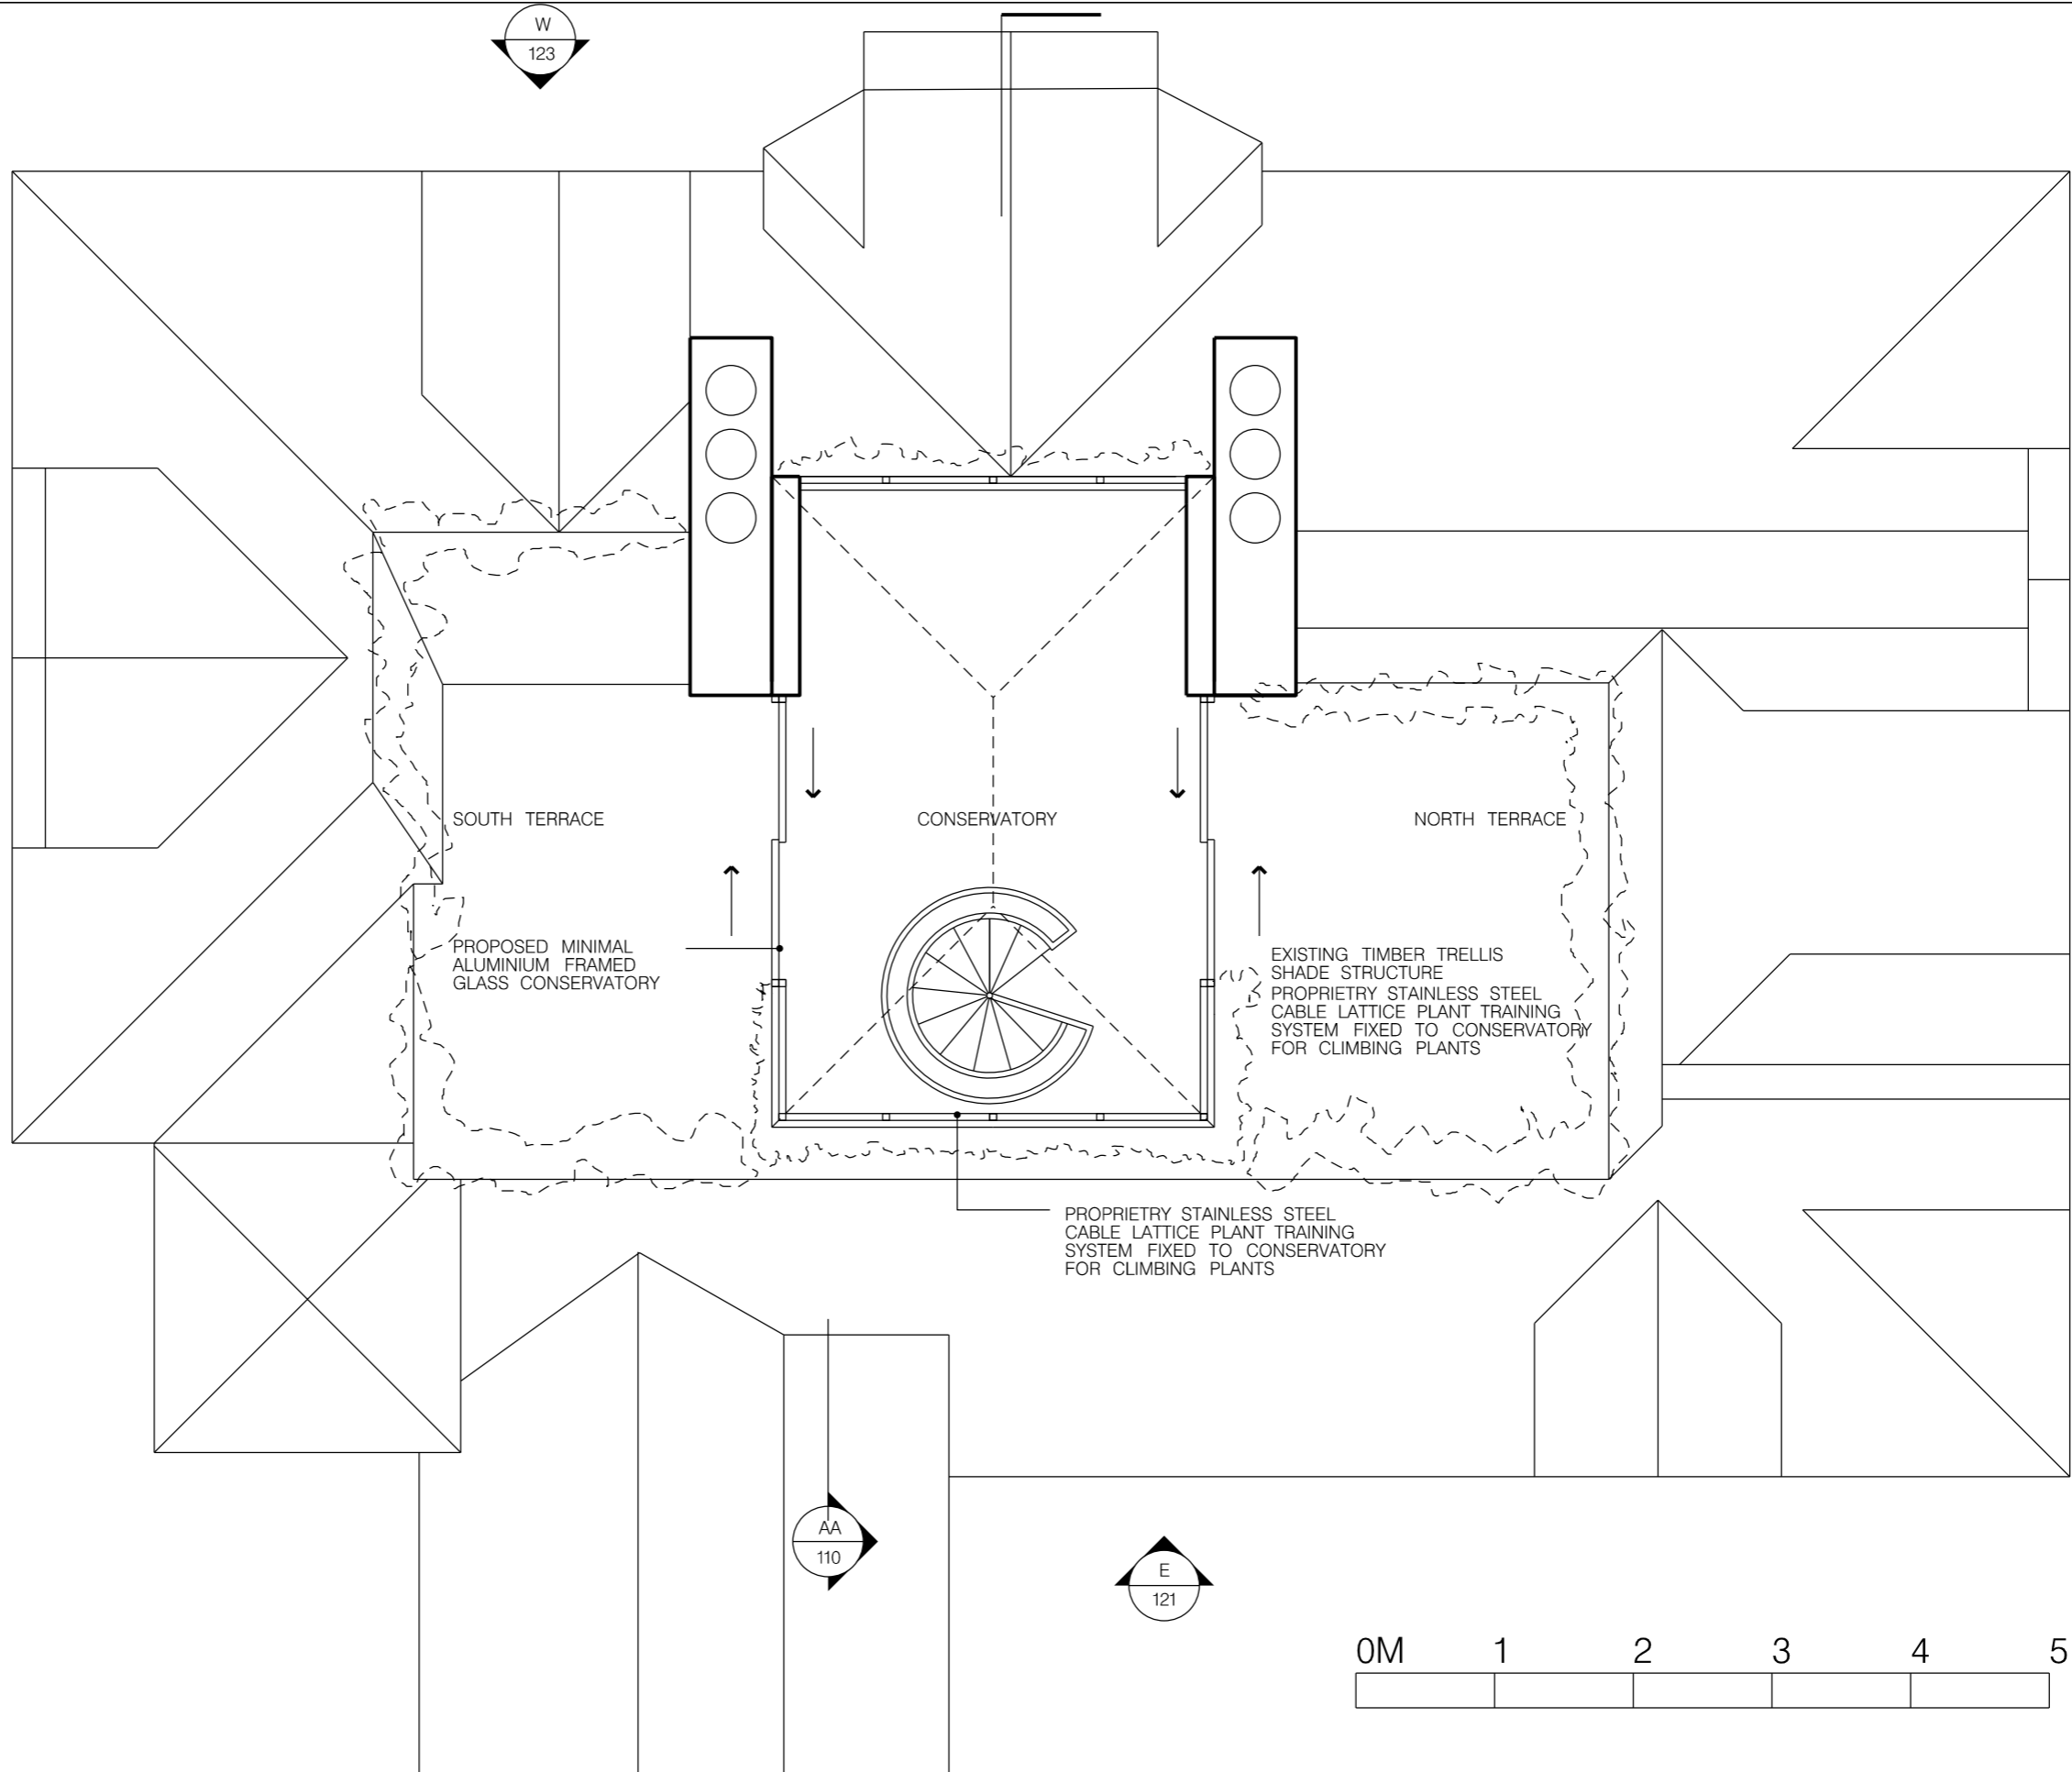     

Pierre Maré Architects
 Studio 1
 6-16 Arbutus Street
 London E8 4DT


www.pierremare.com
 T: 020 7148 4569
 M: 07957 618896
 E: pierre@pierremare.com

Note:
 Unless indicated, this drawing is for information purposes only
 Do not scale, use figured dimensions only
 All discrepancies or errors to be reported to the Architect

Issue /Date /Revision
 PLANNING APPLICATION /16-05-02 /P1

Project
FLAT 4, 26 BELSIZE LANE, NW3 5AB
 Drawing Name Scale 1:50 /Original Size A3
PROPOSED CONSERVATORY PLAN

Drawing Number
1605_101
 Revision
P1

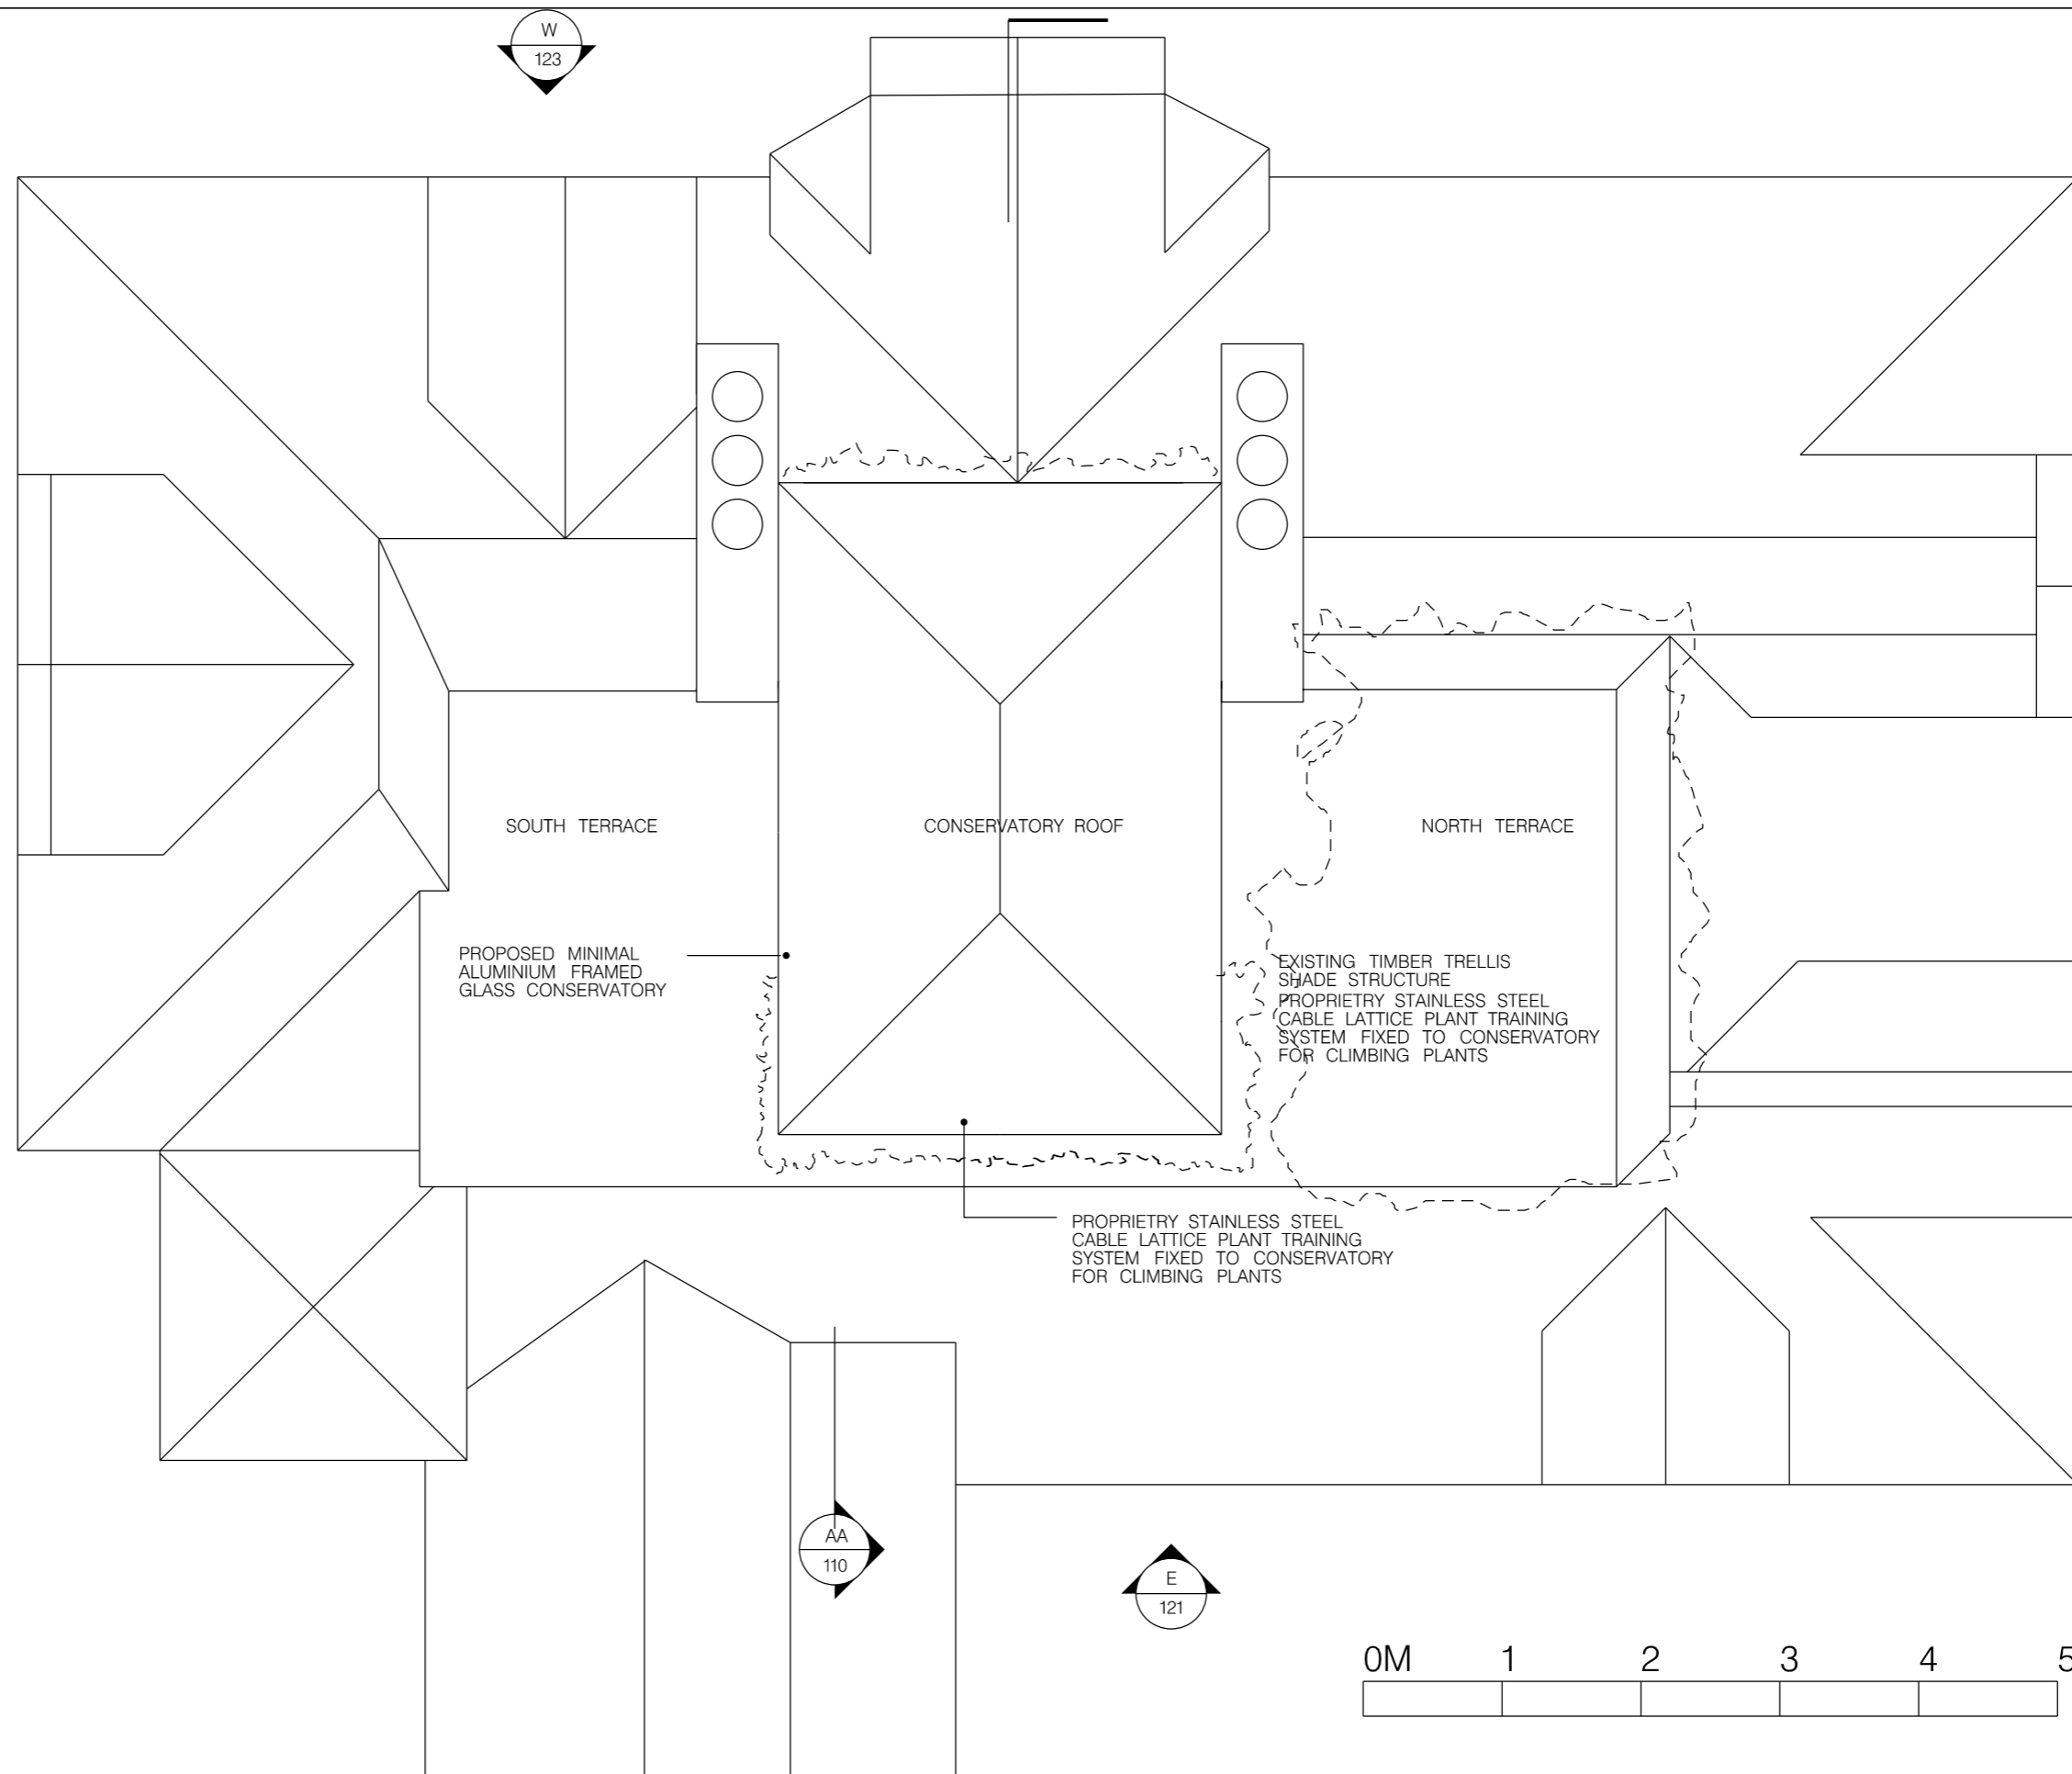

Pierre Maré Architects
 Studio 1
 6-16 Arbutus Street
 London E8 4DT


www.pierremare.com
 T: 020 7148 4569
 M: 07957 618896
 E: pierre@pierremare.com

Note:
 Unless indicated, this drawing is for information purposes only
 Do not scale, use figured dimensions only
 All discrepancies or errors to be reported to the Architect

Issue /Date /Revision
 PLANNING APPLICATION /16-05-02 /P1


Project
FLAT 4, 26 BELSIZE LANE, NW3 5AB
 Drawing Name Scale 1:50 /Original Size A3
PROPOSED CONSERVATORY PLAN

Drawing Number
1605_102
 Revision
P1

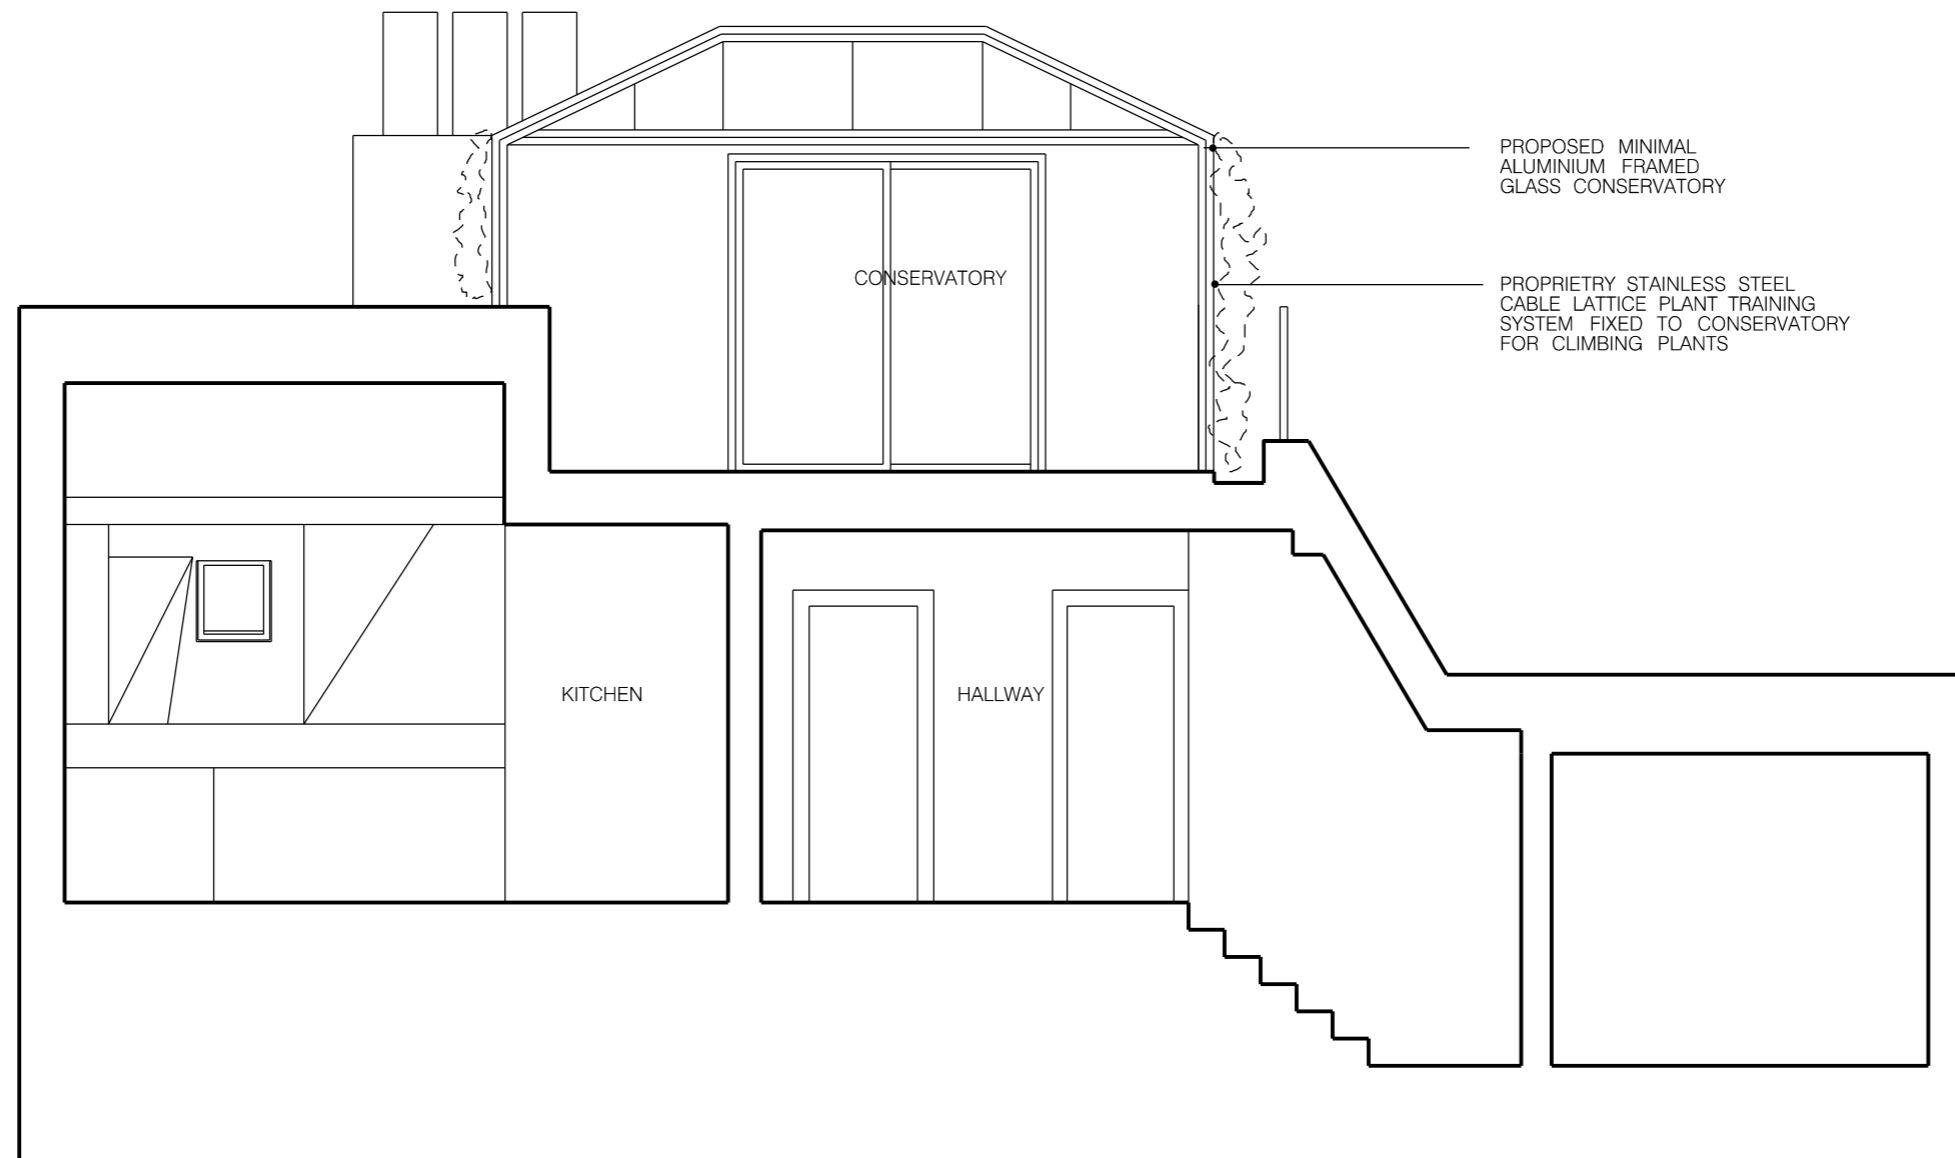

PROPOSED MINIMAL ALUMINIUM FRAMED GLASS CONSERVATORY

PROPRIETRY STAINLESS STEEL CABLE LATTICE PLANT TRAINING SYSTEM FIXED TO CONSERVATORY FOR CLIMBING PLANTS

 


Pierre Maré Architects
 Studio 1
 6-16 Arbutus Street
 London E8 4DT
 www.pierremare.com
 T: 020 7148 4569
 M: 07957 618896
 E: pierre@pierremare.com

Note:
 Unless indicated, this drawing is for information purposes only
 Do not scale, use figured dimensions only
 All discrepancies or errors to be reported to the Architect

Issue /Date /Revision
 PLANNING APPLICATION /16-05-02 /P1

Project
FLAT 4, 26 BELSIZE LANE, NW3 5AB
 Drawing Name Scale 1:50 /Original Size A3
PROPOSED SECTION AA

Drawing Number
1605_110
 Revision
P1

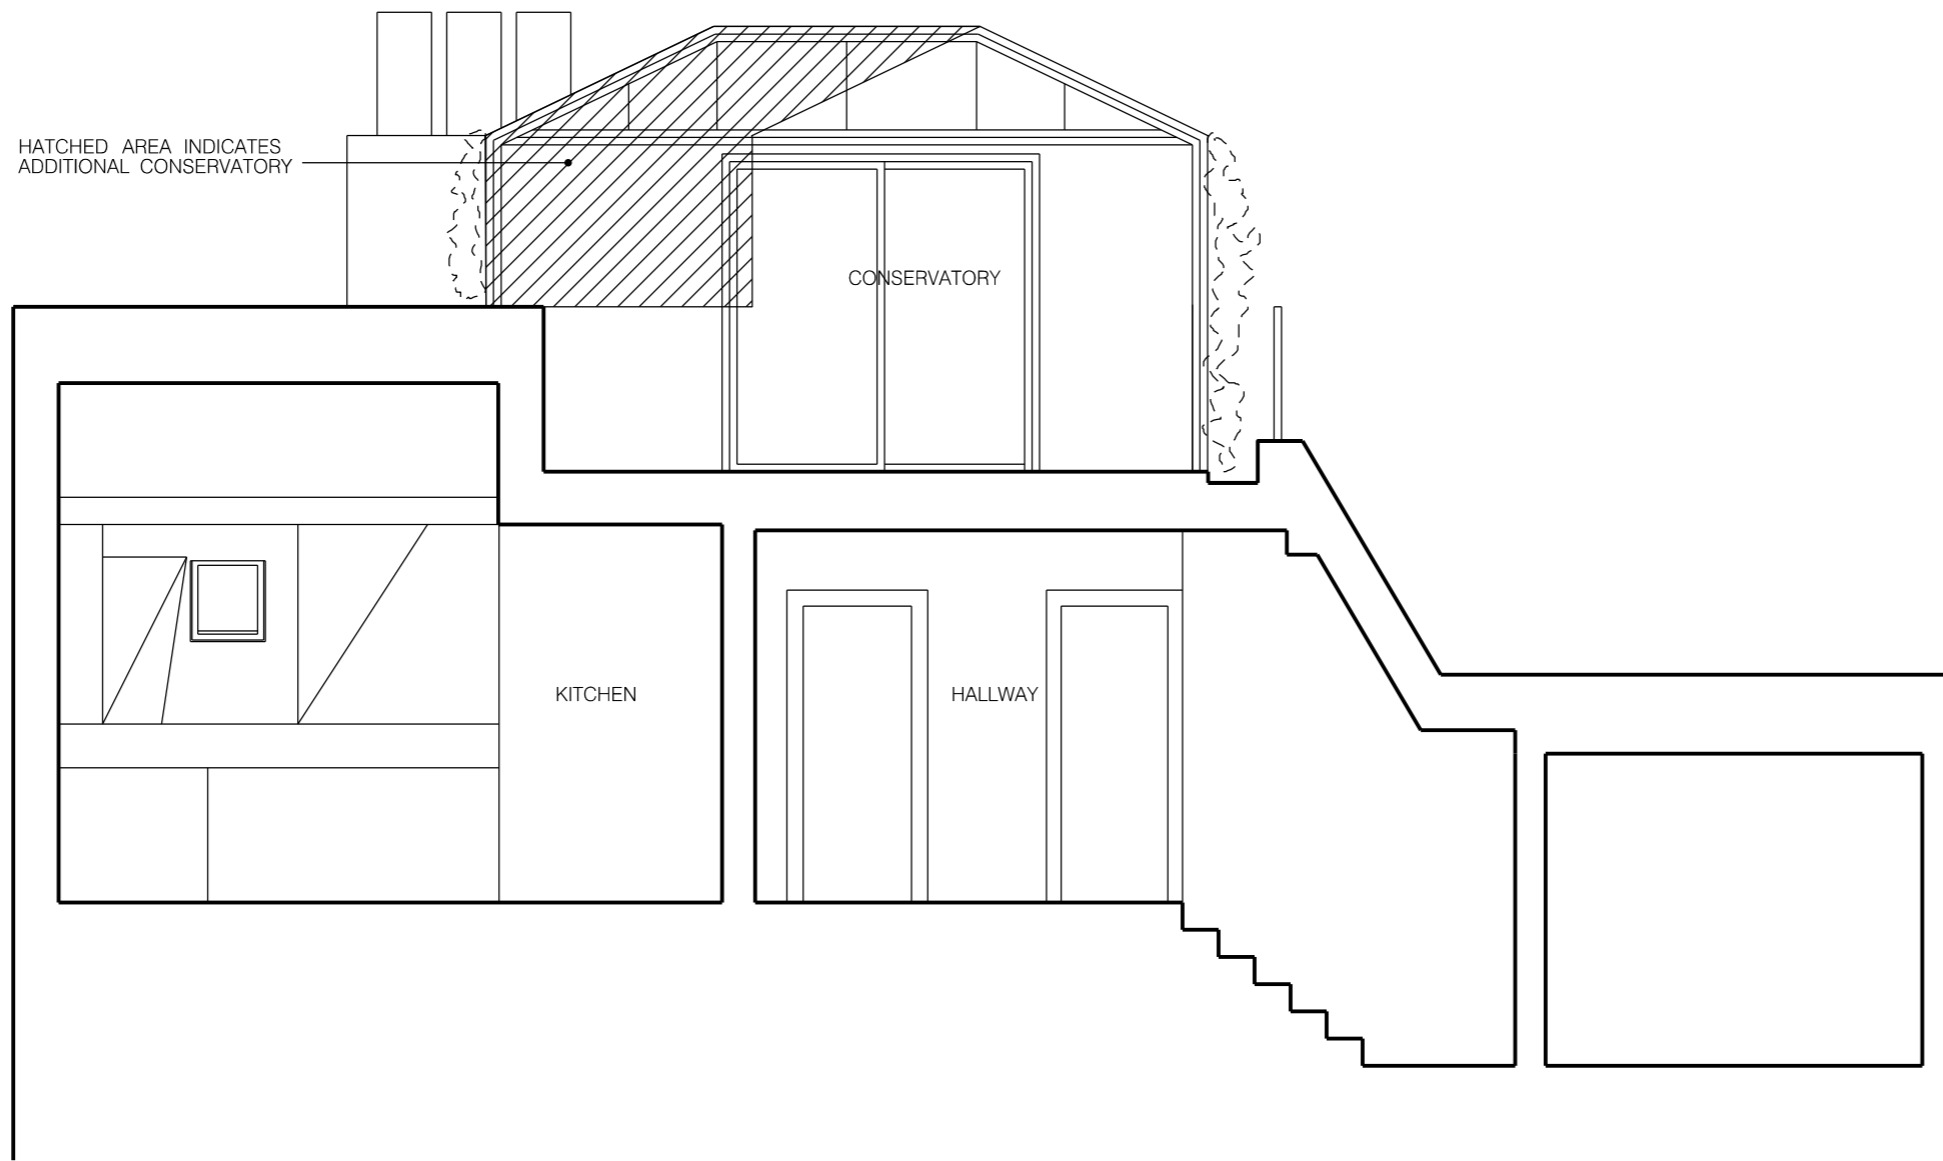

Pierre Maré Architects
 Studio 1
 6-16 Arbutus Street
 London E8 4DT

www.pierremare.com
 T: 020 7148 4569
 M: 07957 618896
 E: pierre@pierremare.com

Note:
 Unless indicated, this drawing is for information purposes only
 Do not scale, use figured dimensions only
 All discrepancies or errors to be reported to the Architect

Issue /Date /Revision
 PLANNING APPLICATION /16-05-02 /P1

Project
FLAT 4, 26 BELSIZE LANE, NW3 5AB
 Drawing Name Scale 1:50 /Original Size A3
SECTION AA - ADDITIONAL AREAS

Drawing Number
1605_115
 Revision
P1




Pierre Maré Architects
 Studio 1
 6-16 Arbutus Street
 London E8 4DT
 www.pierremare.com
 T: 020 7148 4569
 M: 07957 618896
 E: pierre@pierremare.com

Note:
 Unless indicated, this drawing is for information purposes only
 Do not scale, use figured dimensions only
 All discrepancies or errors to be reported to the Architect

Issue /Date /Revision
 PLANNING APPLICATION /16-05-02 /P1

Project
FLAT 4, 26 BELSIZE LANE, NW3 5AB
 Drawing Name Scale 1:50 /Original Size A3
PROPOSED SOUTH ELEVATION

Drawing Number
1605_120
 Revision
P1

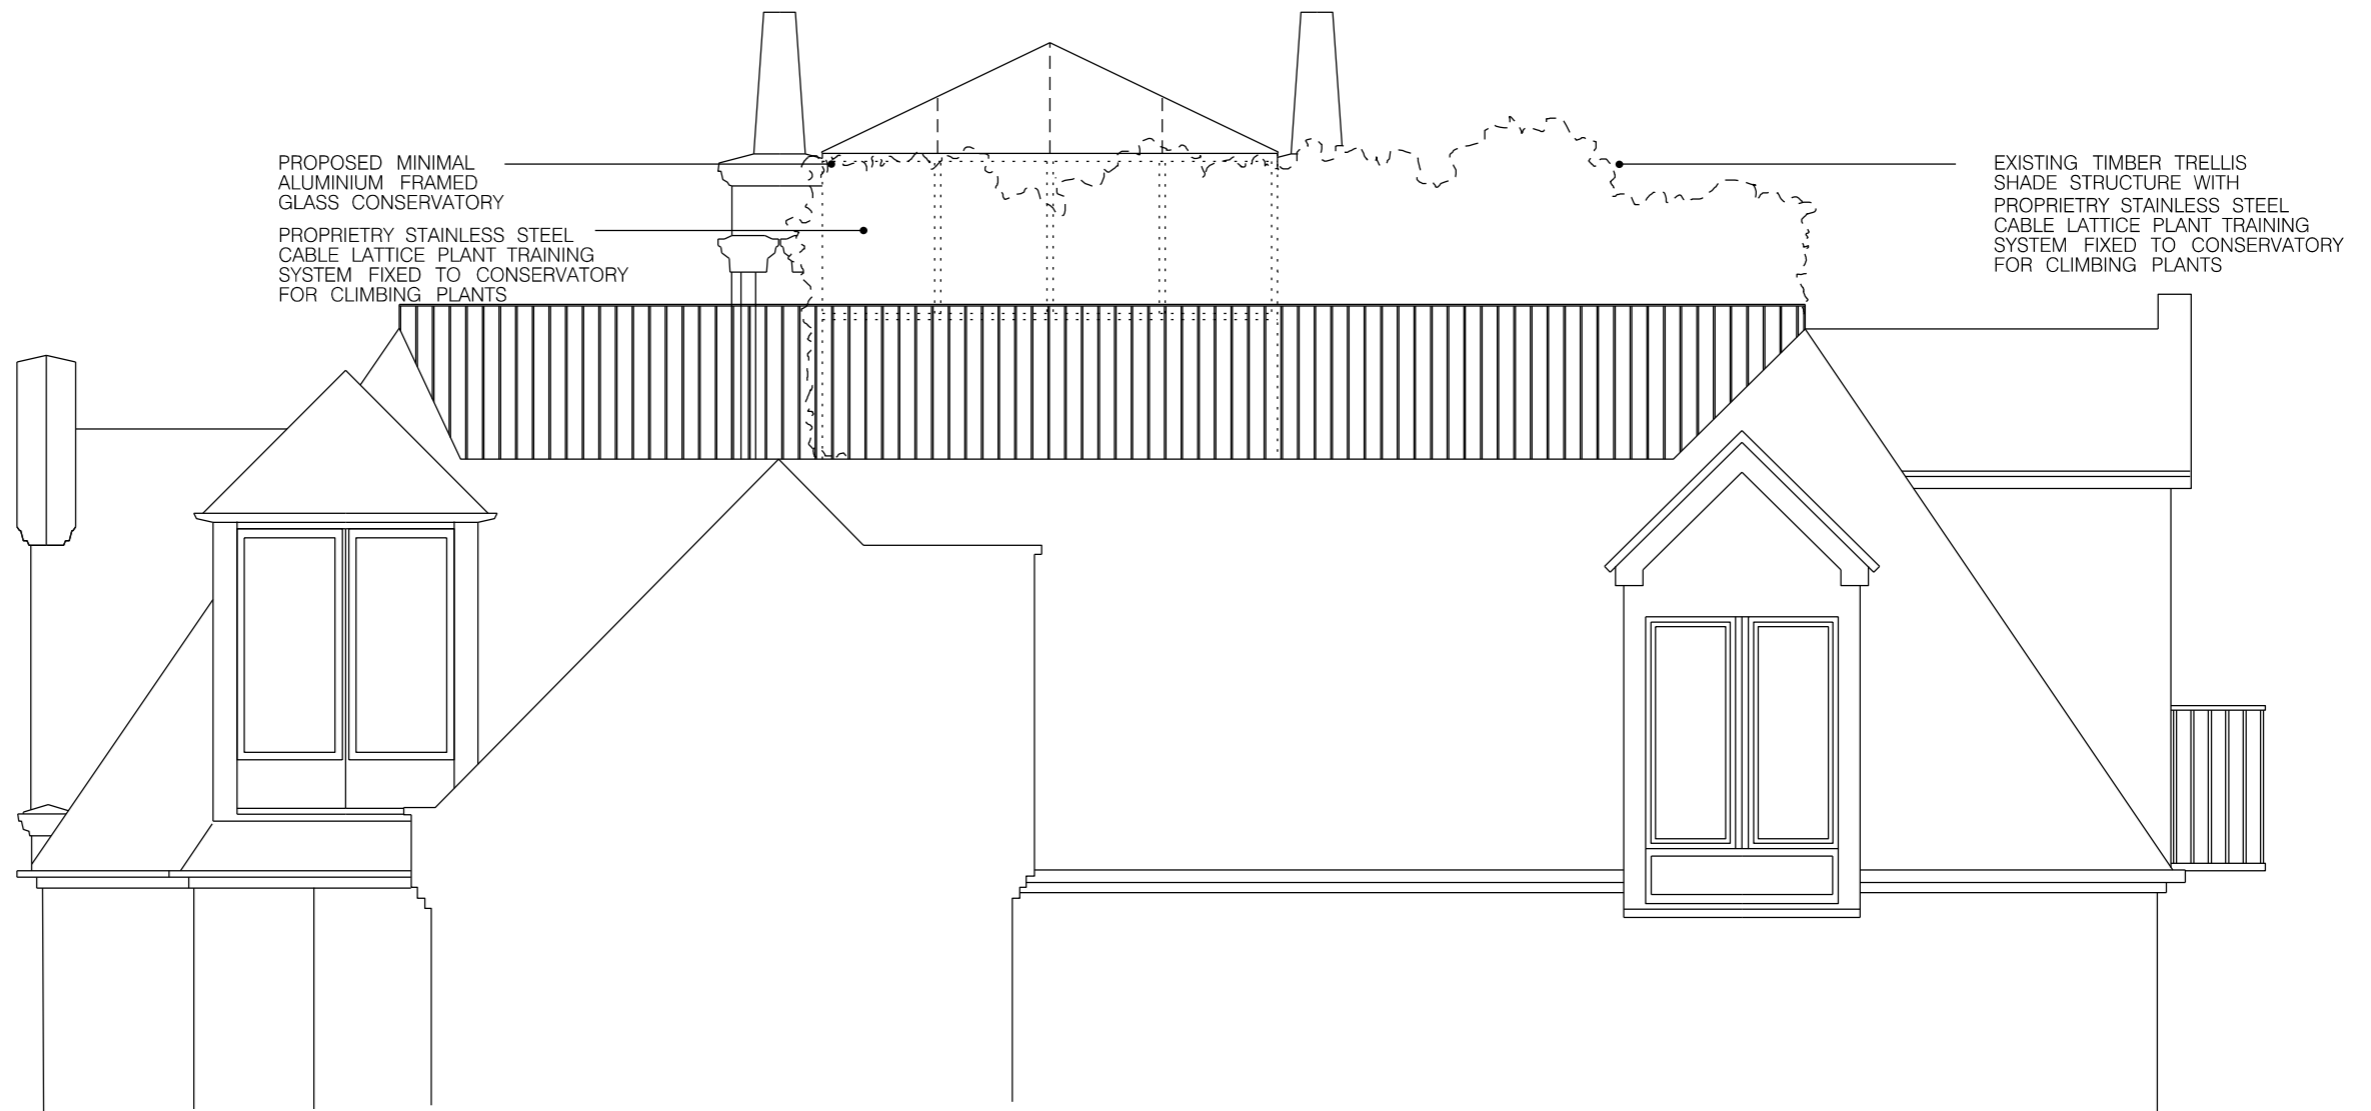

EXISTING ELEVATION 1:100@A3




Pierre Maré Architects
 Studio 1
 6-16 Arbutus Street
 London E8 4DT
 www.pierremare.com
 T: 020 7148 4569
 M: 07957 618896
 E: pierre@pierremare.com

Note:
 Unless indicated, this drawing is for information purposes only
 Do not scale, use figured dimensions only
 All discrepancies or errors to be reported to the Architect

Issue /Date /Revision
 PLANNING APPLICATION /16-05-02 /P1

Project
FLAT 4, 26 BELSIZE LANE, NW3 5AB
 Drawing Name Scale 1:50 /Original Size A3
EXISTING EAST ELEVATION

Drawing Number
1605_121
 Revision
P1

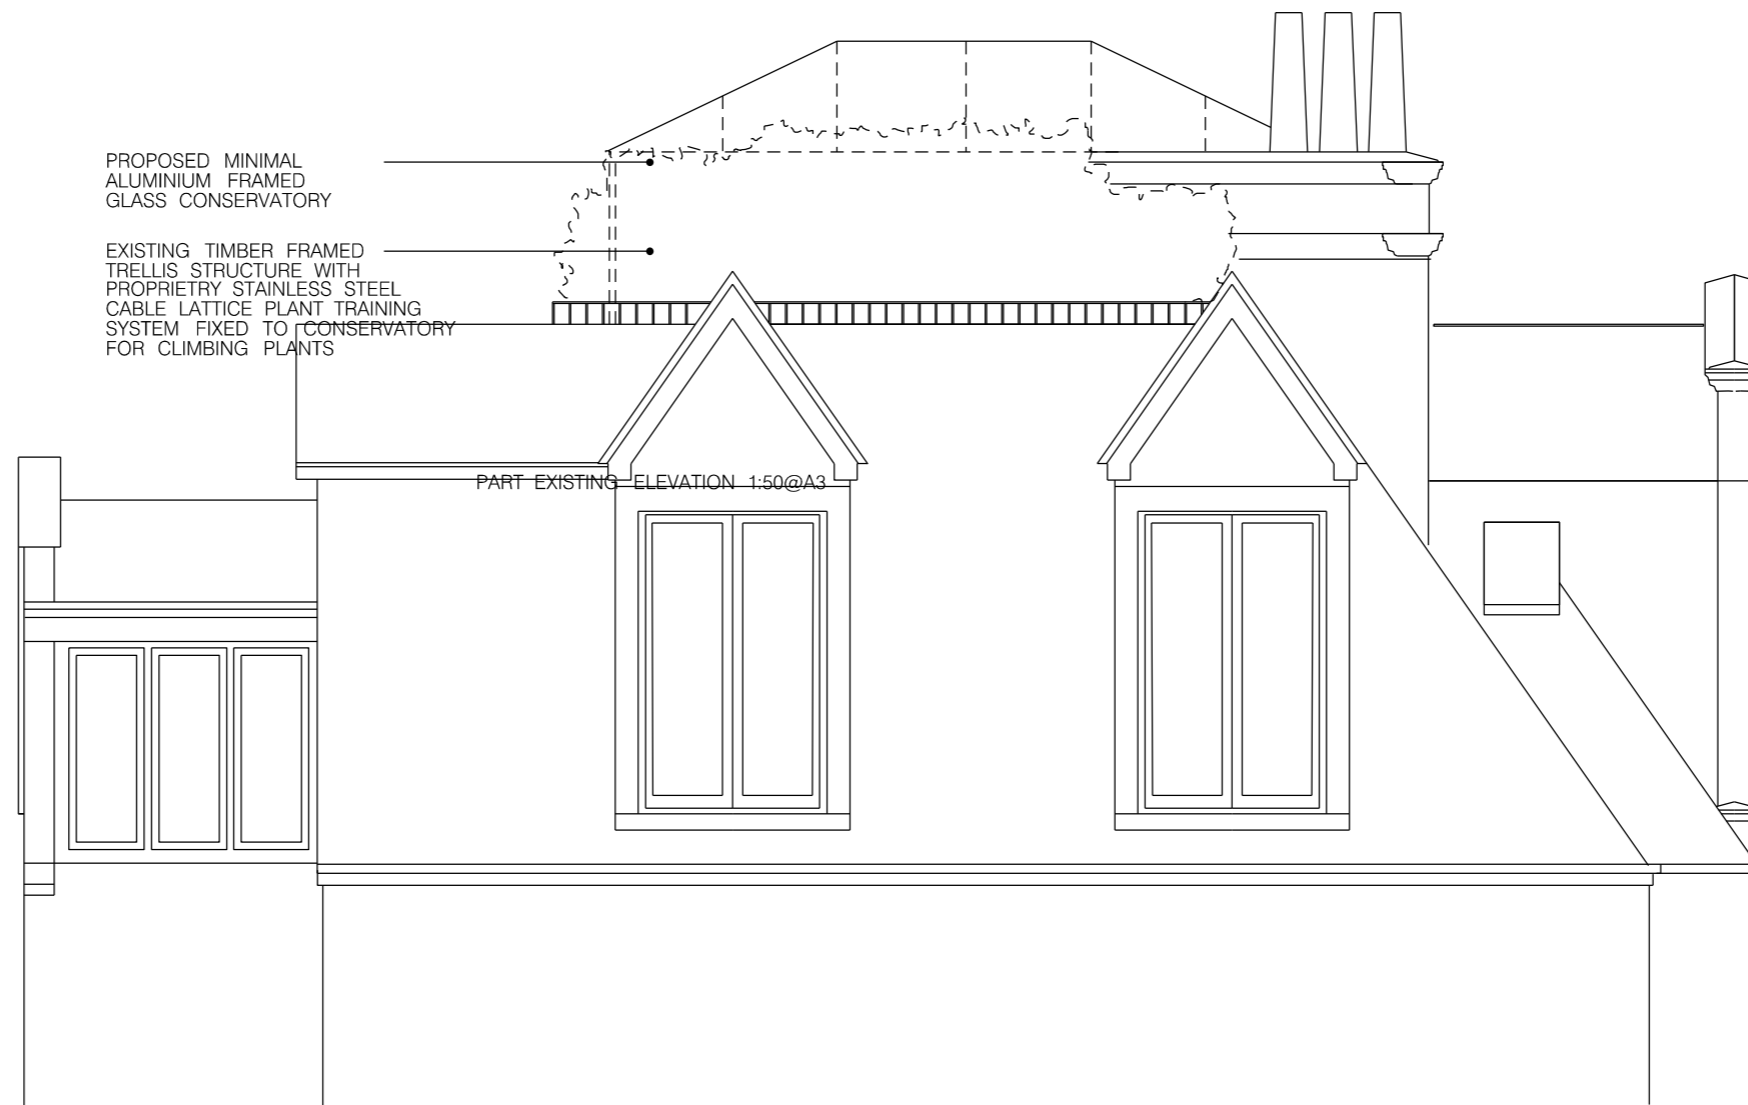

EXISTING ELEVATION 1:100@A3

Pierre Maré Architects
 Studio 1
 6-16 Arbutus Street
 London E8 4DT
 www.pierremare.com
 T: 020 7148 4569
 M: 07957 618896
 E: pierre@pierremare.com

Note:
 Unless indicated, this drawing is for information purposes only
 Do not scale, use figured dimensions only
 All discrepancies or errors to be reported to the Architect

Issue /Date /Revision
 PLANNING APPLICATION /16-05-02 /P1

Project
FLAT 4, 26 BELSIZE LANE, NW3 5AB
 Drawing Name Scale 1:50 /Original Size A3
EXISTING NORTH ELEVATION

Drawing Number
1605_122
 Revision
P1



EXISTING ELEVATION 1:100@A3

Pierre Maré Architects
 Studio 1
 6-16 Arbutus Street
 London E8 4DT
 www.pierremare.com
 T: 020 7148 4569
 M: 07957 618896
 E: pierre@pierremare.com

Note:
 Unless indicated, this drawing is for information purposes only
 Do not scale, use figured dimensions only
 All discrepancies or errors to be reported to the Architect

Issue /Date /Revision
 PLANNING APPLICATION /16-05-02 /P1

Project
FLAT 4, 26 BELSIZE LANE, NW3 5AB
 Drawing Name Scale 1:50 /Original Size A3
EXISTING WEST ELEVATION

Drawing Number
1605_123
 Revision
P1

CONSERVATORY ROOF
NOT VISIBLE FROM GROUND LEVEL



GLIMPSE OF CONSERVATORY
BETWEEN CHIMNEYS

CONSERVATORY NOT IN VIEW

GLIMPSE OF CONSERVATORY
IS IMPROVED DUE TO REFINED
CONSTRUCTION AND GREEN WALL



Pierre Maré Architects
Studio 1
6-16 Arbutus Street
London E8 4DT
www.pierremare.com
T: 020 7148 4569
M: 07957 618896
E: pierre@pierremare.com

Note:
Unless indicated, this drawing is for information purposes only
Do not scale, use figured dimensions only
All discrepancies or errors to be reported to the Architect

Issue /Date /Revision
PLANNING APPLICATION /16-05-02 /P1

Project
FLAT 4, 26 BELSIZE LANE, NW3 5AB
Drawing Name Scale 1:100 /Original Size A3
SOUTH ELEVATION IN CONTEXT

Drawing Number
1605_125
Revision —
P1



EXISTING



PROPOSED

Pierre Maré Architects
 Studio 1
 6-16 Arbutus Street
 London E8 4DT
 www.pierremare.com
 T: 020 7148 4569
 M: 07957 618896
 E: pierre@pierremare.com

Note:
 Unless indicated, this drawing is for information purposes only
 Do not scale, use figured dimensions only
 All discrepancies or errors to be reported to the Architect

Issue /Date /Revision
 PLANNING APPLICATION /16-05-02 /P1

Project
FLAT 4, 26 BELSIZE LANE, NW3 5AB
 Drawing Name Scale 1:50 /Original Size A3
SITE PHOTOGRAPHS

Drawing Number
1605_130
 Revision —
 P1



EXISTING



PROPOSED

Pierre Maré Architects
 Studio 1
 6-16 Arbutus Street
 London E8 4DT
 www.pierremare.com
 T: 020 7148 4569
 M: 07957 618896
 E: pierre@pierremare.com

Note:
 Unless indicated, this drawing is for information purposes only
 Do not scale, use figured dimensions only
 All discrepancies or errors to be reported to the Architect

Issue /Date /Revision
 PLANNING APPLICATION /16-05-02 /P1

Project
FLAT 4, 26 BELSIZE LANE, NW3 5AB
 Drawing Name Scale 1:50 /Original Size A3
SITE PHOTOGRAPHS

Drawing Number
1605_131
 Revision
P1



EXISTING



PROPOSED

Pierre Maré Architects
 Studio 1
 6-16 Arbutus Street
 London E8 4DT
 www.pierremare.com
 T: 020 7148 4569
 M: 07957 618896
 E: pierre@pierremare.com

Note:
 Unless indicated, this drawing is for information purposes only
 Do not scale, use figured dimensions only
 All discrepancies or errors to be reported to the Architect

Issue /Date /Revision
 PLANNING APPLICATION /16-05-02 /P1

Project
FLAT 4, 26 BELSIZE LANE, NW3 5AB
 Drawing Name Scale 1:50 /Original Size A3
SITE PHOTOGRAPHS

Drawing Number
1605_132
 Revision
P1