



PROPOSED

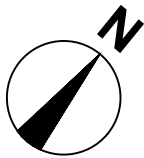

RUSSELL SQUARE

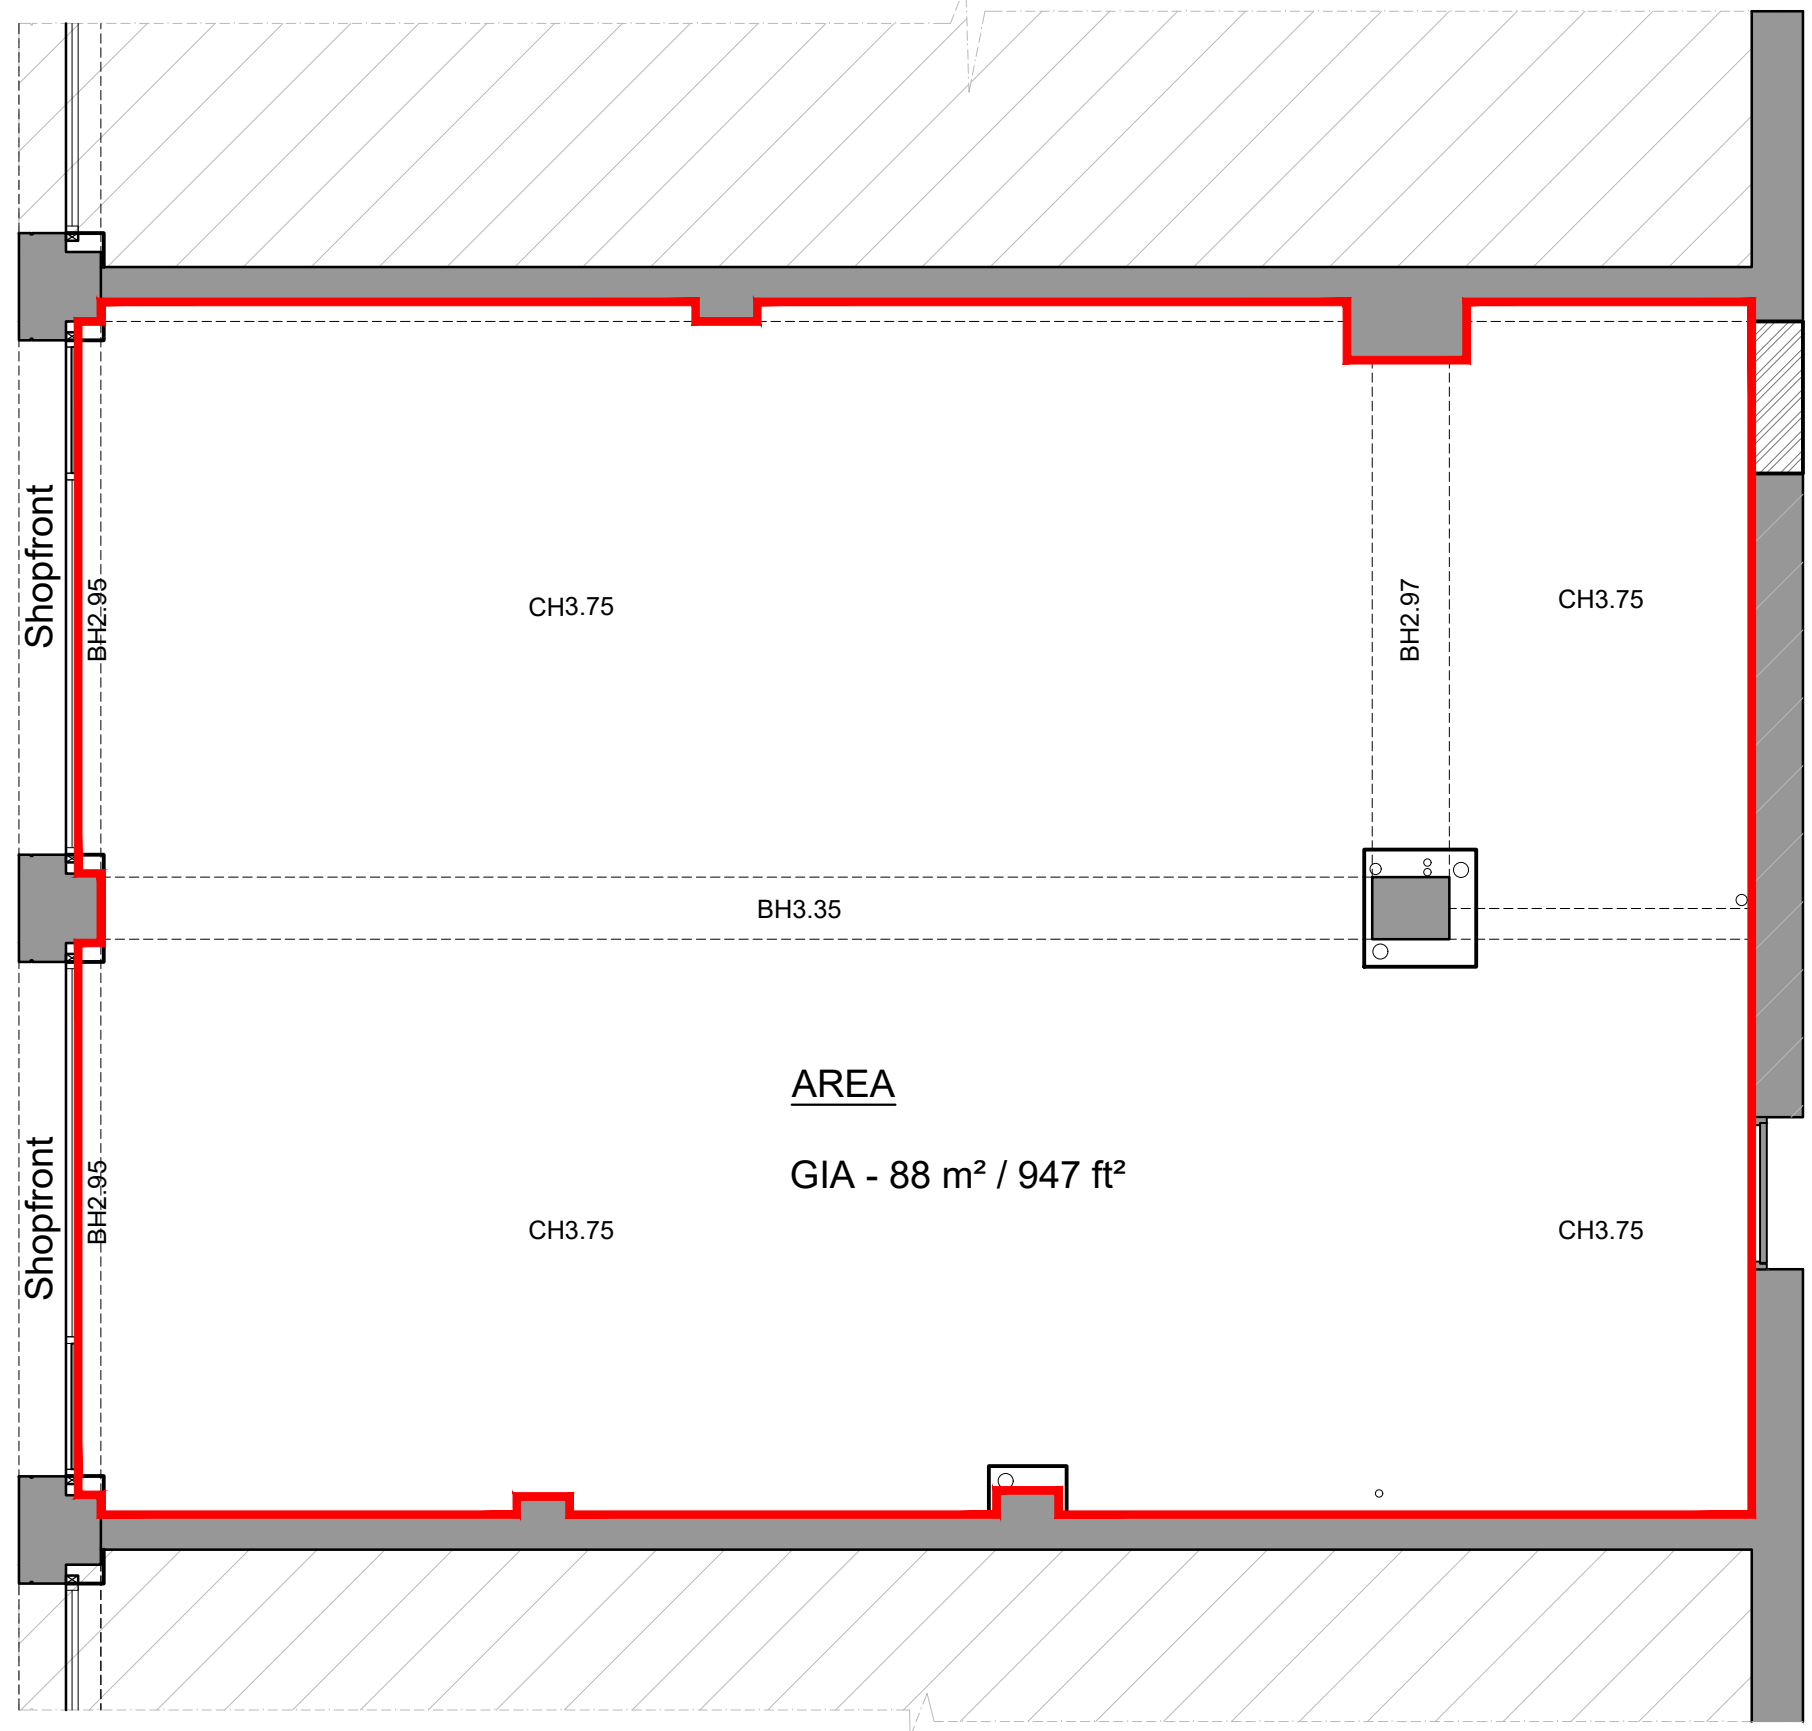

1

FLOOR PLAN

Scale: 1:50 @ A3



LEGEND



SITE LOCATION

rev	amendments	date	by



55 Kingstown Street
London NW1 8JP
T +44 (0) 20 7436 1133
W ipa-architects.com

Project
71-72 RUSSELL SQ
LONDON
WC1B 5BA
LONDON

Drawing Title
PROPOSED
A1 USE
GRND FLOOR PLAN

Drawing Status
PLANNING

Date 11.04.2016 Drawn by RWV

Scale A3 @ 1:50 -/---

Drawing No. 146G2.LO.100 Rev 05

Cad File 14E8.LO.200