


Ground Floor Plan as Existing

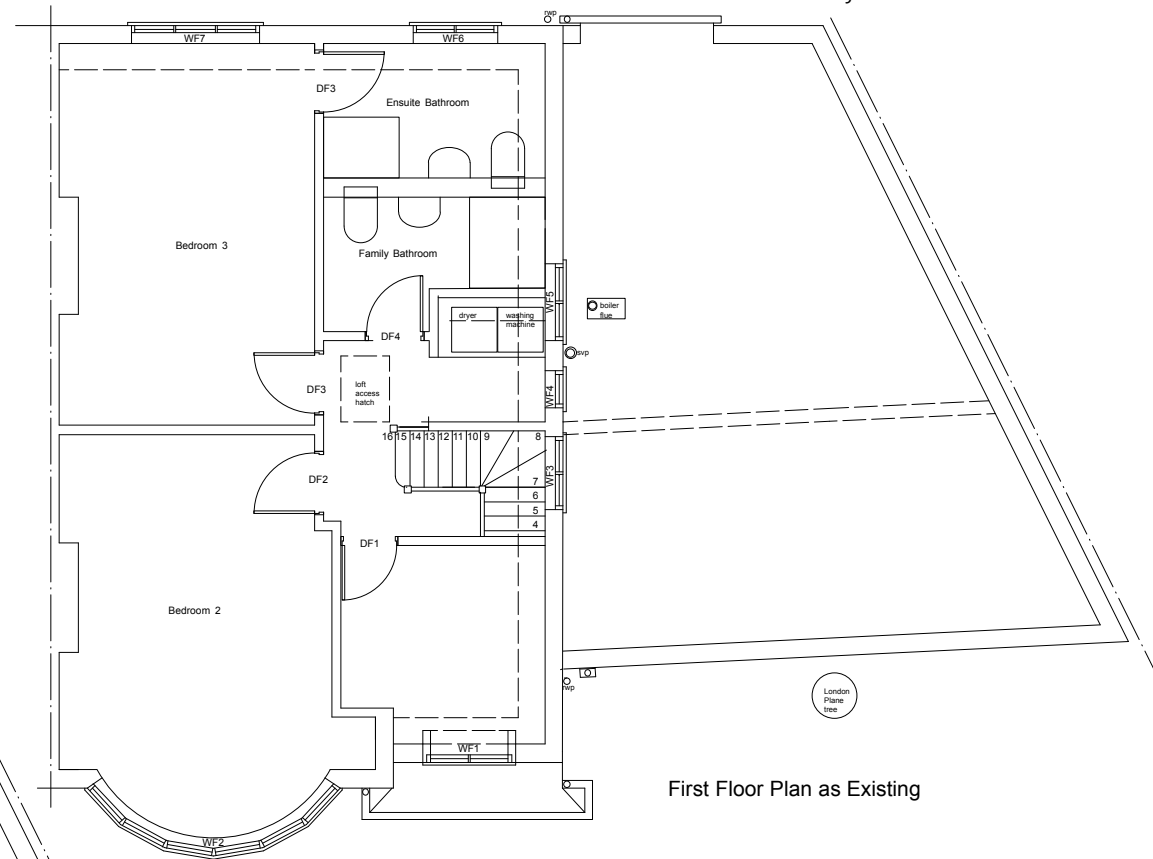

First Floor Plan as Existing

PROJECT ALTERATIONS and EXTENSION to HOUSE at 49 SWAINS LANE, LONDON N6 6QL

DRAWING TITLE Ground and First Floor Plans as Existing

JOB NUMBER 16121

DRAWING NUMBER 01

REVISION B

SCALE 1 : 100

@

A3

0 2000mm

DATE

March 2016

Helen J Bowers Chartered Architect
BA BEDS MArch ARB RIBA

Unit 2 Spectrum House, 32-34 Gordon House Road
London NW5 1PL Telephone 020 7284 1101