


Ground Floor Plan

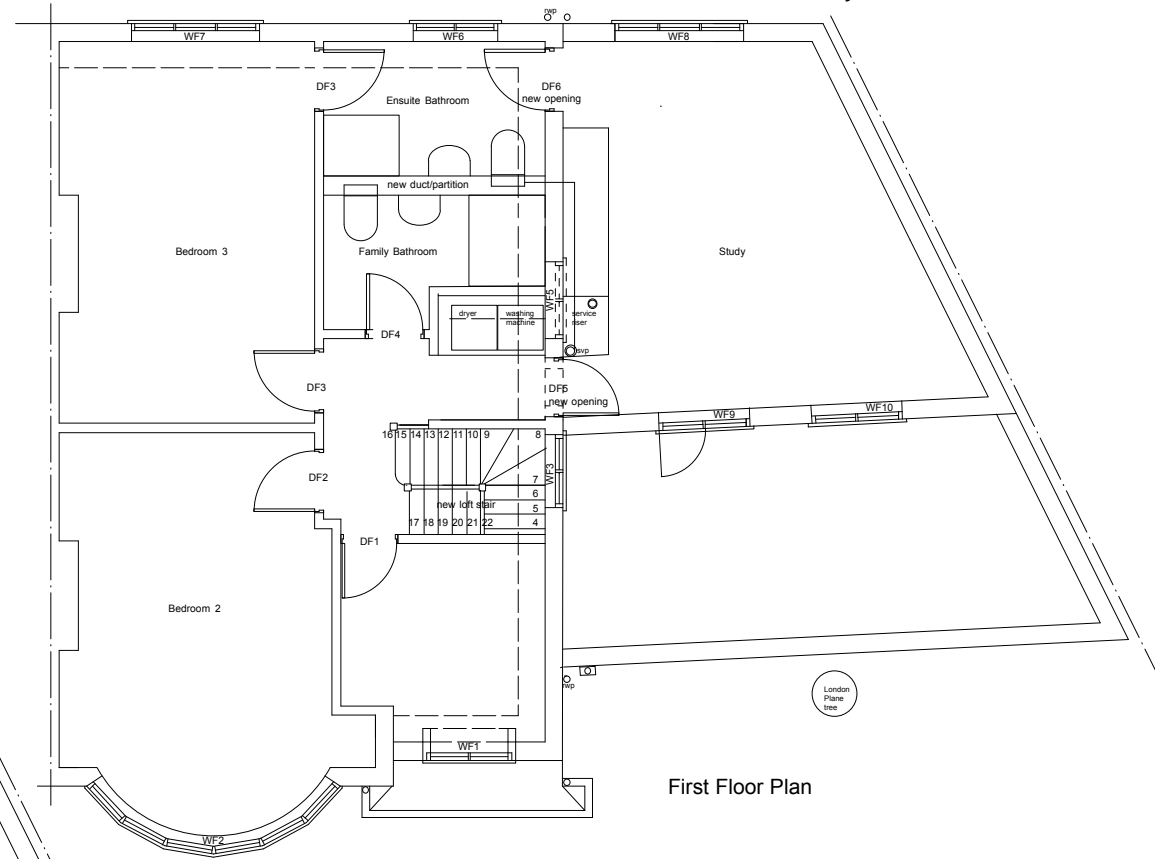

First Floor Plan

PROJECT ALTERATIONS and EXTENSION to HOUSE at 49 SWAINS LANE, LONDON N6 6QL

DRAWING TITLE Ground and First Floor Plans as Proposed

JOB NUMBER 16121


DRAWING NUMBER 06

REVISION C

SCALE 1 : 100

@

A3

 

DATE

March 2016

Helen J Bowers Chartered Architect
BA BEDS MArch ARB RIBA

Unit 2 Spectrum House, 32-34 Gordon House Road
London NW5 1PL Telephone 020 7284 1101