


Loft Floor Plan as Proposed

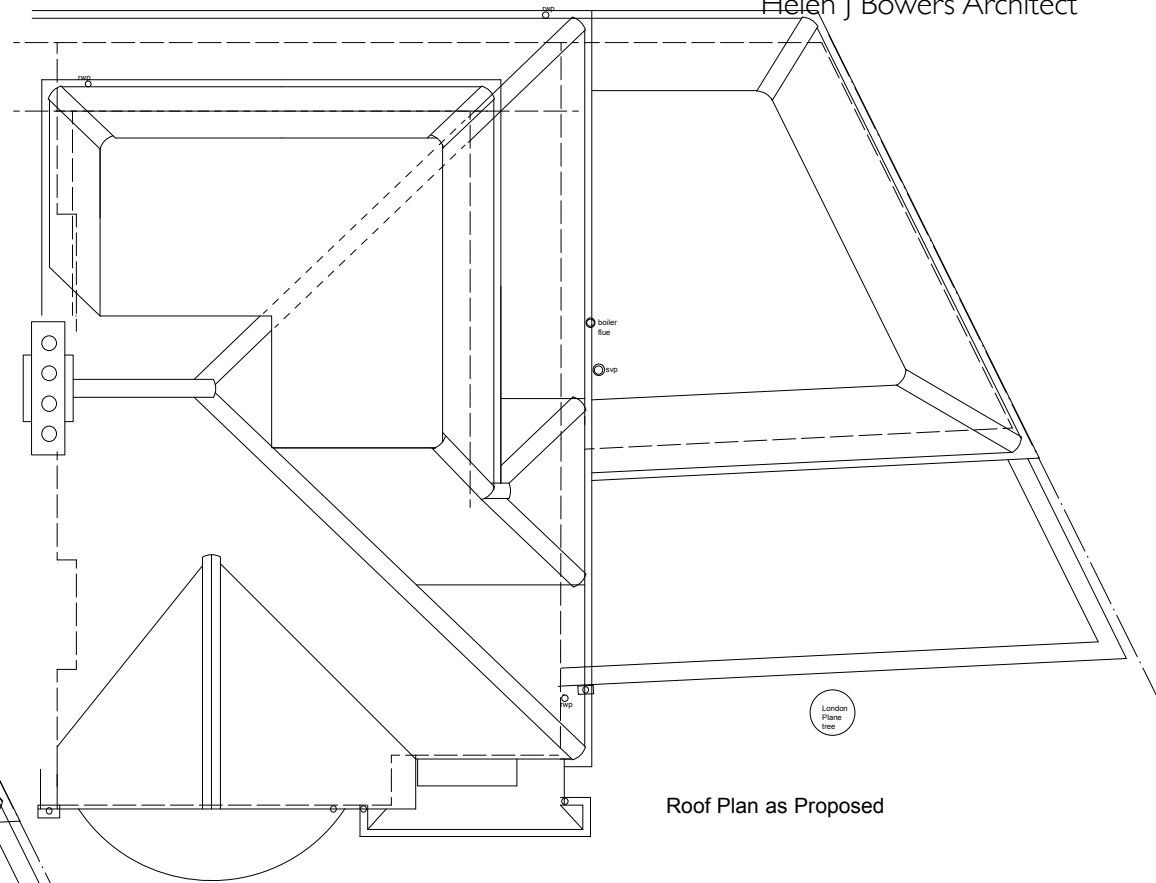

Roof Plan as Proposed

PROJECT ALTERATIONS and EXTENSION to HOUSE at 49 SWAINS LANE, LONDON N6 6QL

DRAWING TITLE Loft and Roof Plans as Proposed


JOB NUMBER 16121

DRAWING NUMBER 07

REVISION C

SCALE 1 : 100 @

A3

 

DATE March 2016

Helen J Bowers Chartered Architect
BA BEDS MArch ARB RIBA

Unit 2 Spectrum House, 32-34 Gordon House Road
London NW5 1PL Telephone 020 7284 1101