


PROPOSED NORTH EAST ELEVATION  
SCALE 1:100@A3  
PA-01


PROPOSED NORTH ELEVATION  
SCALE 1:100@A3  
PA-01

PROPOSED NORTH WEST ELEVATION  
SCALE 1:100@A3  
PA-01

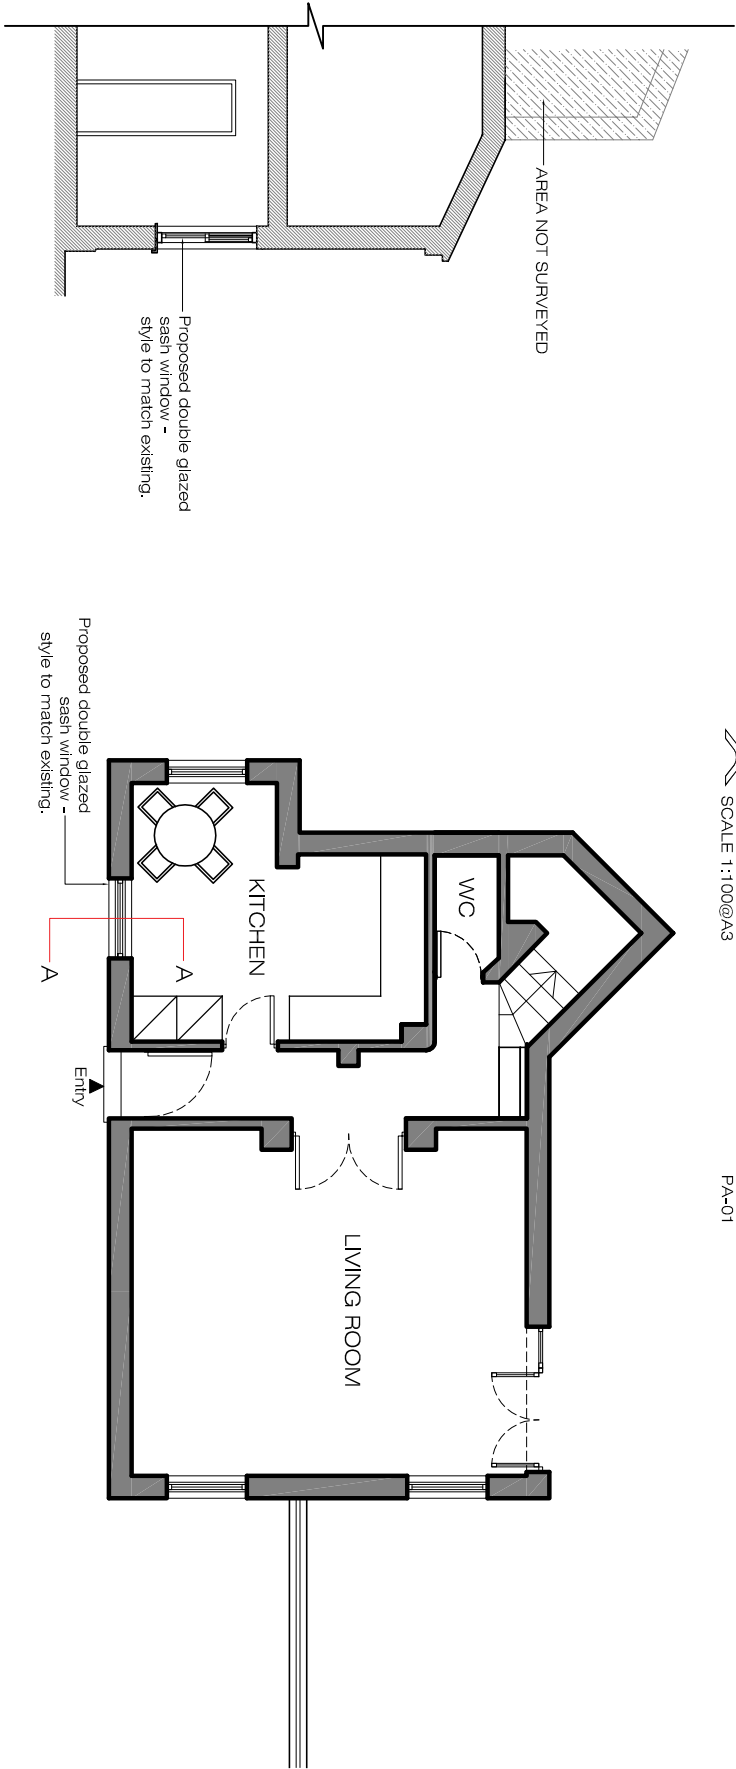

PROPOSED SECTION A-A  
SCALE 1:100@A3  
PA-01

PROPOSED GROUND FLOOR PLAN  
SCALE 1:100@A3  
PA-01

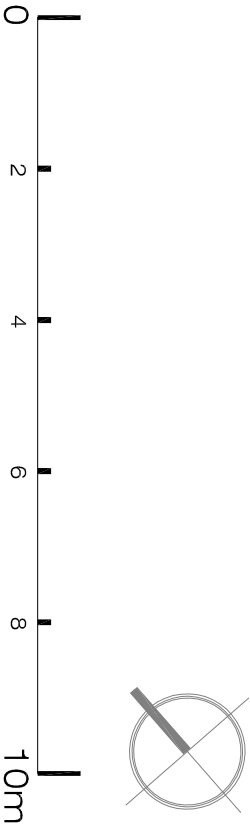

<div><div><div></div></div><div>ARCHITECTURE</div></div> <div>Ground Floor Office 33 Belsize Lane London NW3 5AS</div> <div>Office: +44 (0) 207 431 9014 s.sandler@xularchitecture.co.uk www.xularchitecture.co.uk</div>										PLEASE NOTE: 1. ALL DIMENSIONS TO BE CHECKED ON SITE BEFORE FABRICATION 2. CONTRACTOR TO REFER TO ENGINEERS DRAWINGS BEFORE PROCEEDING WITH WORKS 3. ALL DRAWINGS AND DESIGNS ARE COVERED BY DESIGN RIGHT (INTELLECTUAL PROPERTY) AND MAY NOT BE DISTRIBUTED, COPIED OR ISSUE WITHOUT WRITTEN PERMISSION OF THE ARCHITECT 4. ALL DESIGN CONCEPTS ARE THE SOLE PROPERTY OF THE ARCHITECT AND NO ADAPTATIONS, REPRODUCTIONS OR COPIES MAY BE MADE WITHOUT WRITTEN PERMISSION OF THE ARCHITECT 5. THESE DRAWINGS ARE SUBJECT TO ANY VARIATION REQUIRED OR RECOMMENDATION BY ANY STATUTORY AUTHORITY, OR FOR THE BETTER CARRYING OUT OF THE WORKS 6. SAMPLES TO BE PROVIDED BY CONTRACTOR FOR THE ARCHITECT APPROVAL 7. ALL FINISHES TO ARCHITECT SATISFACTION 8. ALL DRAWINGS TO BE APPROVED BY THE ARCHITECT BEFORE CONSTRUCTION.										ADDITIONAL NOTES:										REVISIONS										Client PRIVATE CLIENT																													
	Project 29 Perrins Walk NW3 6TH																													
																				00 01										05/05/16 10/05/16										INFORMATION PLANNING										AM AM										Title PROPOSED Ground Floor Plan, Elevations & Section									
	Scale 1/100@A3										Dwg. No.																			
	Date 10/05/16										PA-01										Rev. 01									
	Drawn AM										Project Number										16_09									
	Checked SS																													