



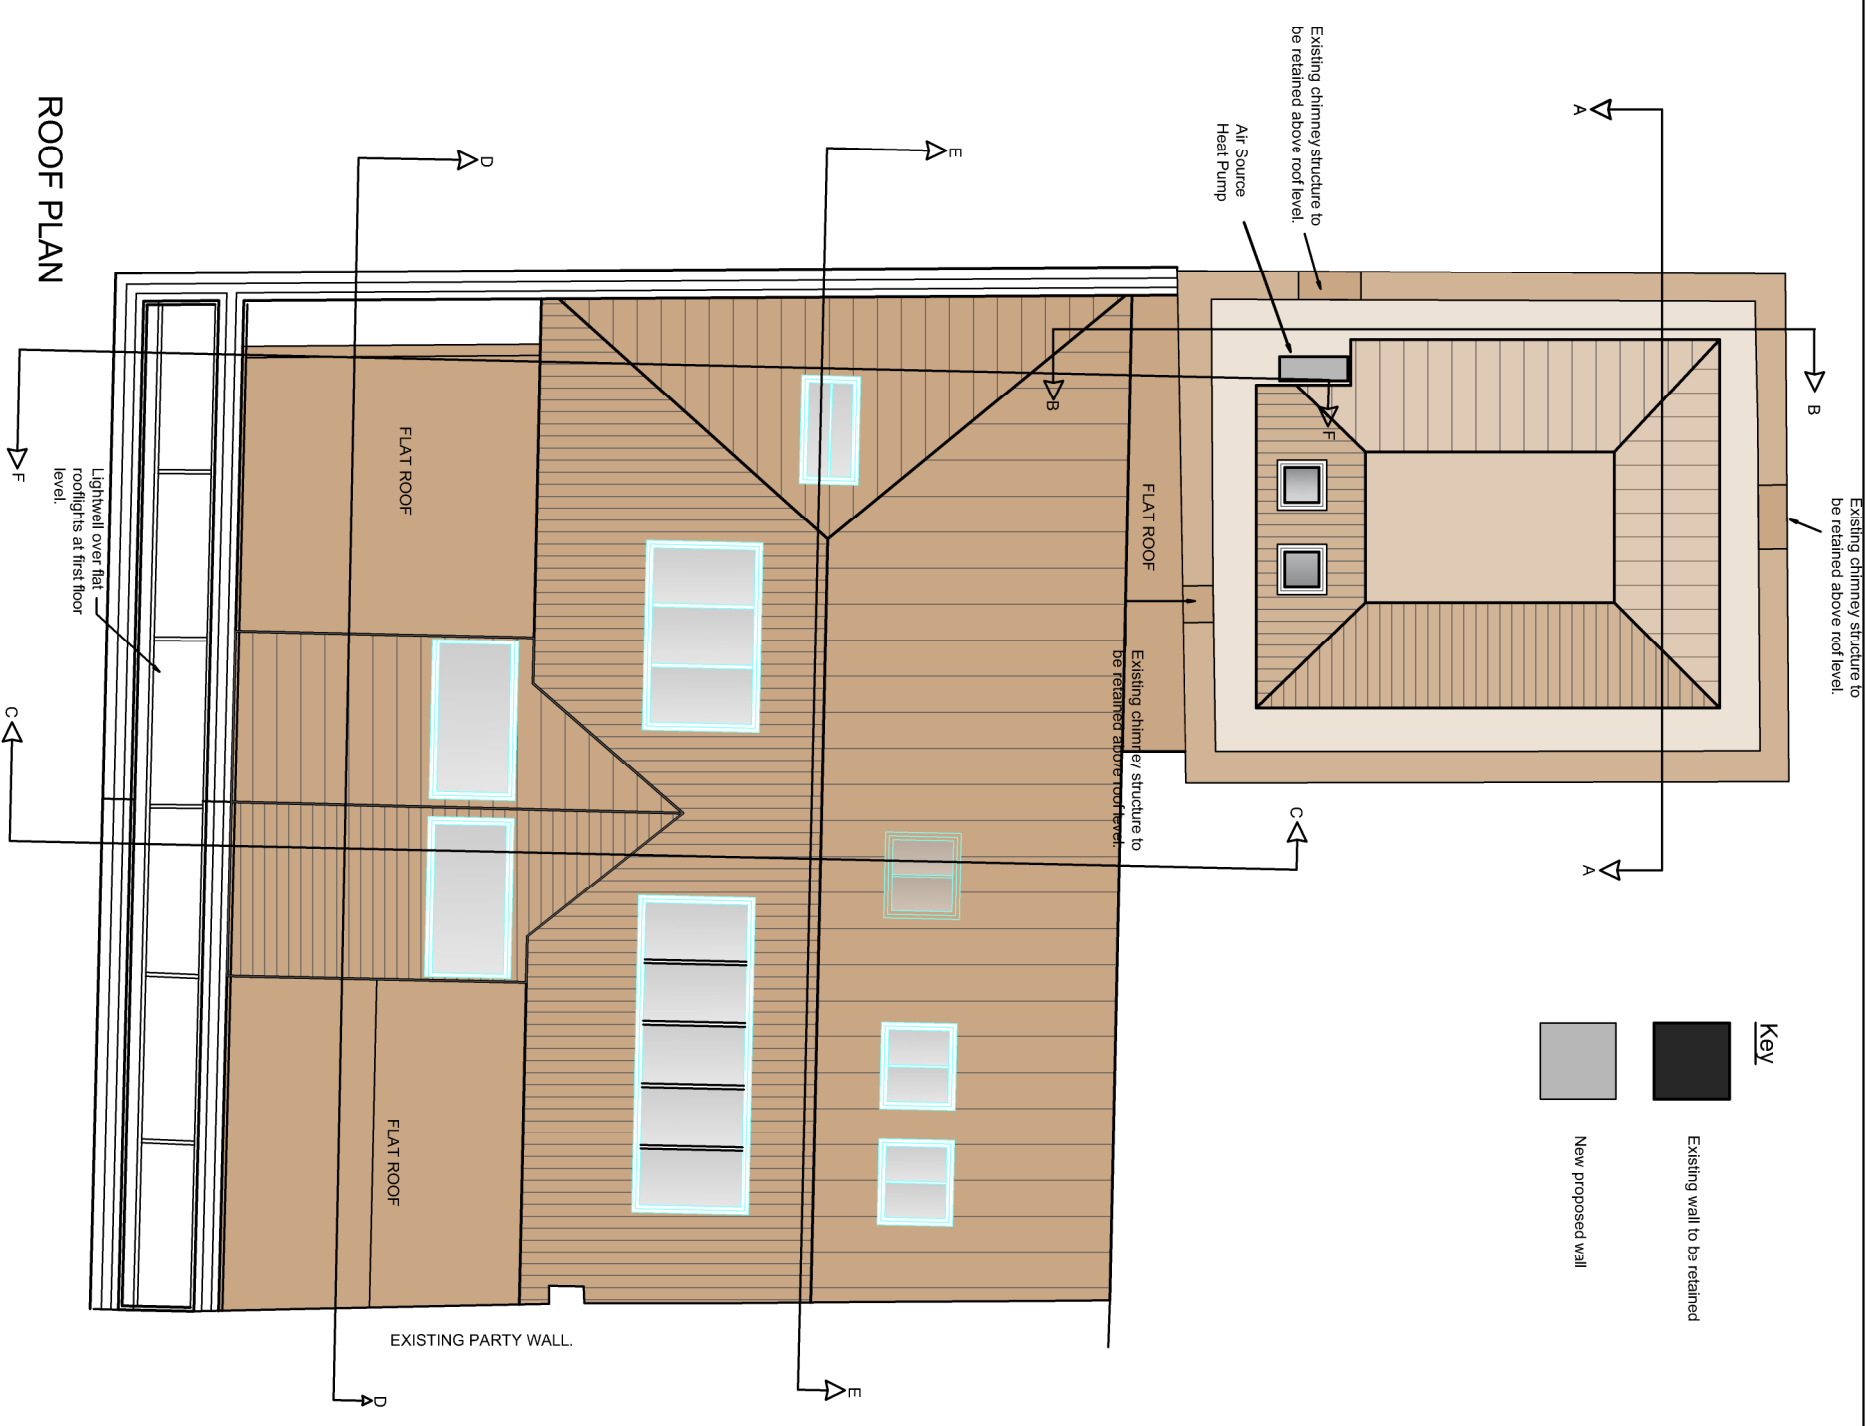

PROPOSED SECOND FLOOR AND ROOF PLAN

Client: Mr. Harouni
Date: May 2016

Scale:
1:100 @ A3
Drawing No:
JH-1063- P02 rev B

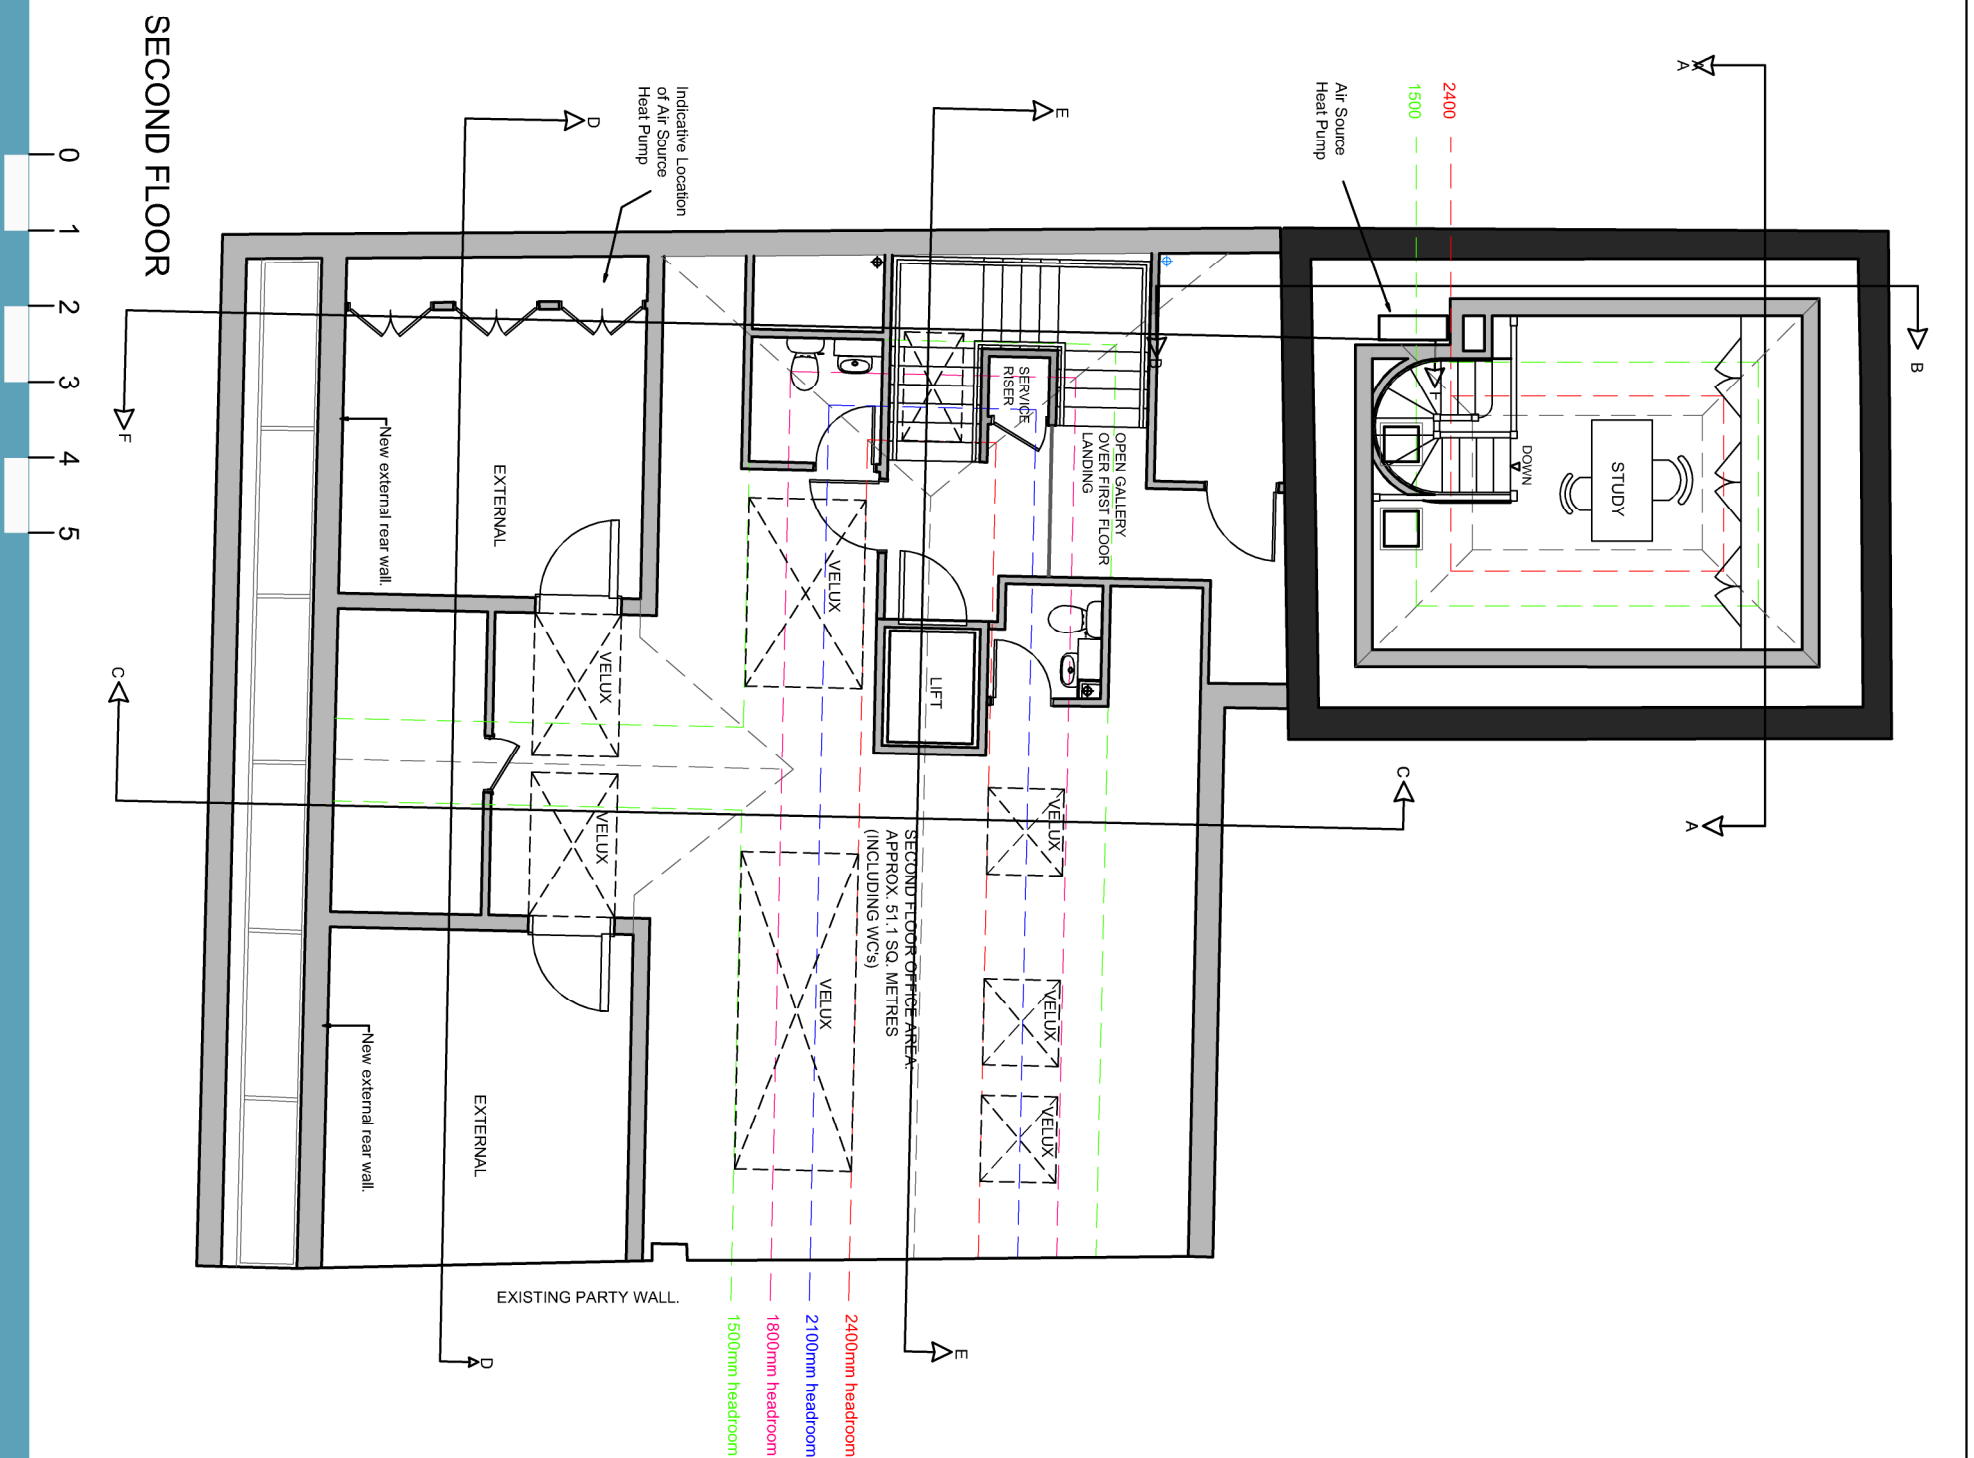