


REAR ELEVATION  
SCALE 1:100

Drawing no: 586-02-1 Amend 02  
Date: 1 May 2016

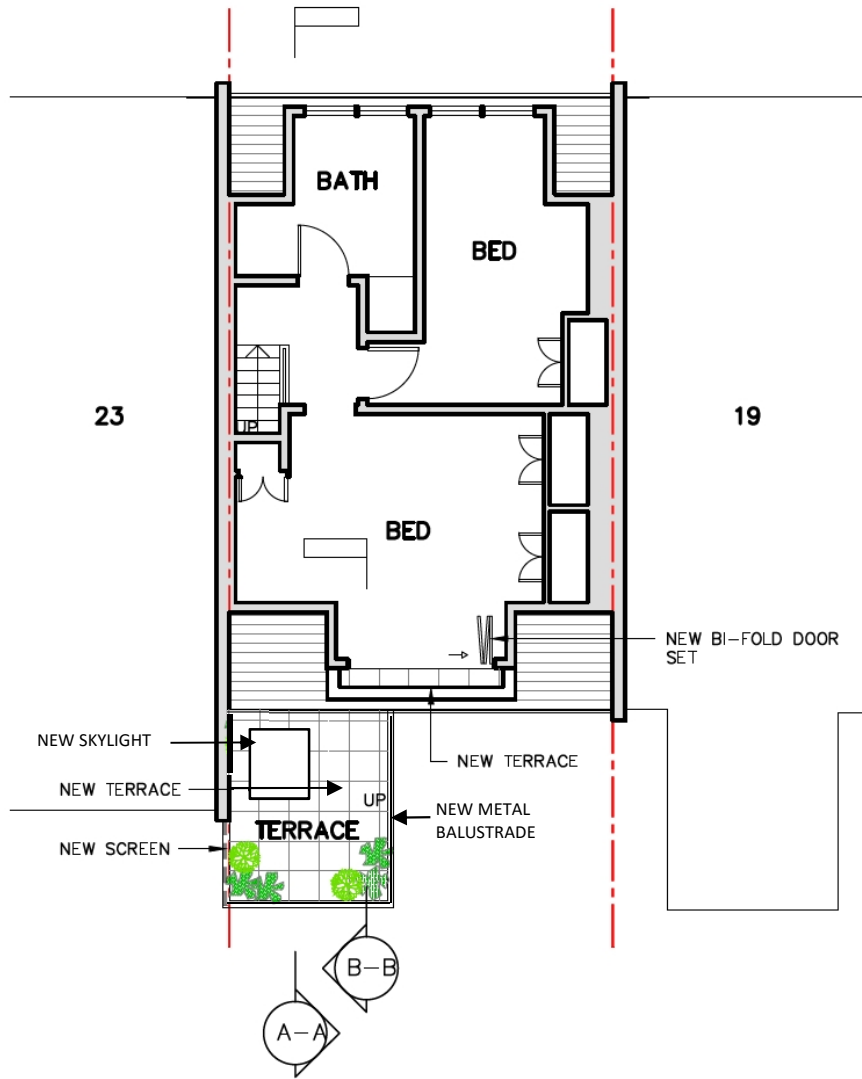

LOFT PLAN  
SCALE 1:100