


REAR ELEVATION
(VIEWED FROM SCHOOL)



SECTION D-D

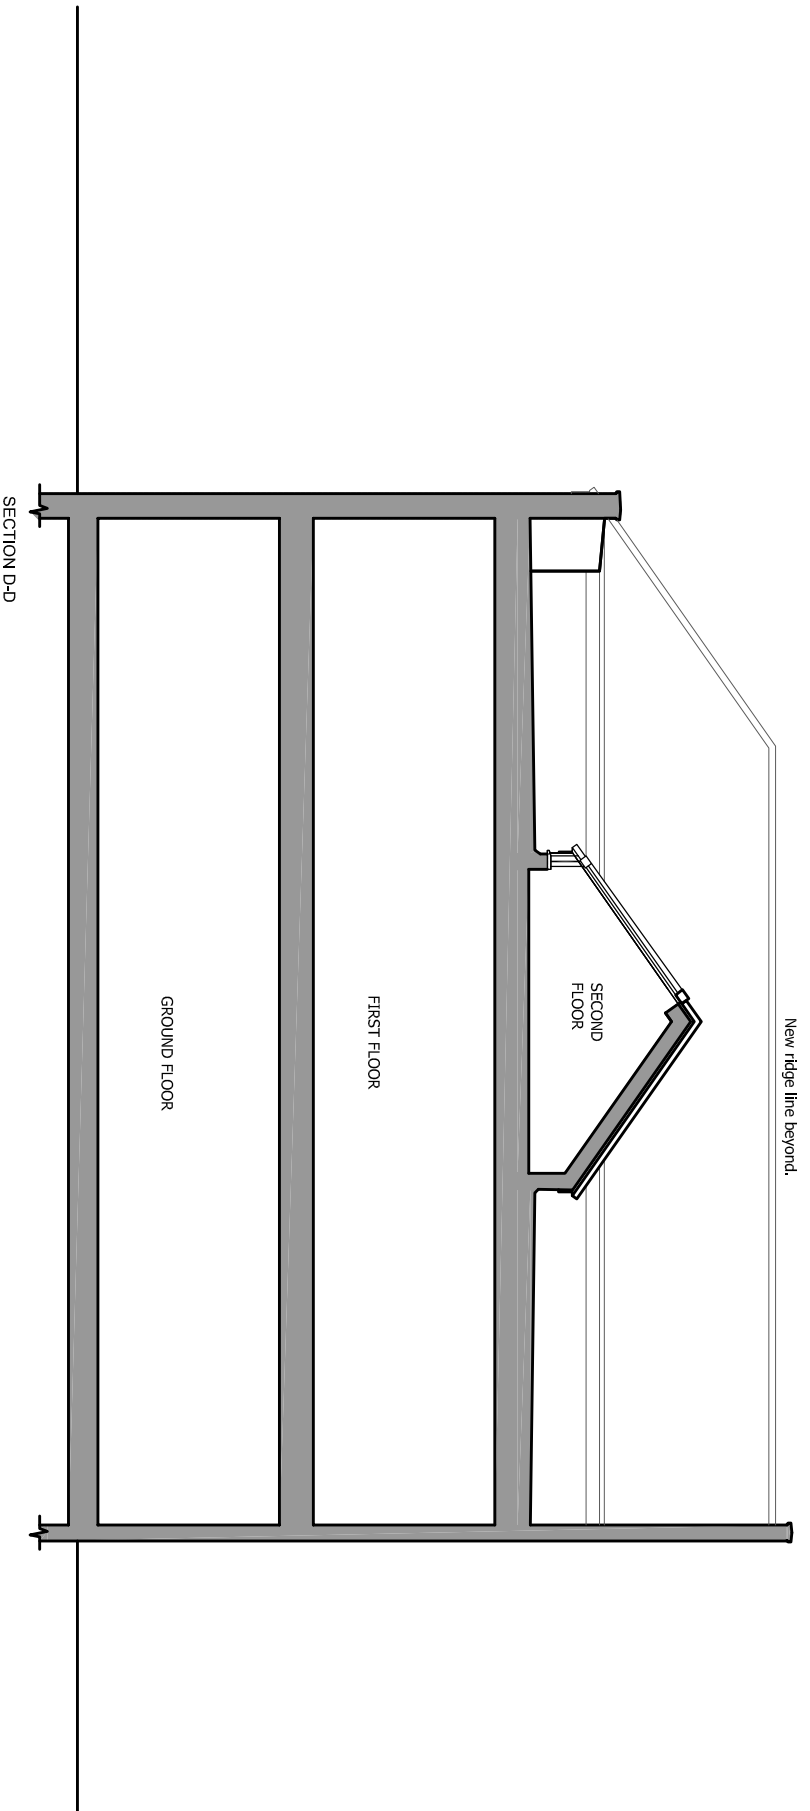

PROPOSED COMMERCIAL BUILDING ELEVATION AND SECTION D-D

Client:
Mr. Harouni
Date:
May 2015

Scale:
1:100 @ A3
Drawing No:
JH-1063-P05



Farrell Design Studio
35 The Strand
Waterloo Road
Hemel Hempstead
Herts AL9 8JX
Tel: 01763 571 361