




Site Location

Serial number: 8338
 © Crown Copyright and database right 2019
 Ordnance Survey. All rights reserved.
 Reproduction in whole or in part is prohibited
 without the prior permission of Ordnance Survey.

 

NORTH

MANICA

MANICA ARCHITECTURE UK
 Unit F, Flat Iron Yard,
 14 Ayres Street, London, SE1 1ES
 Tel: +44 (0)207 147 1852
 www.manicaarchitecture.com

PROJECT:

**109 Gloucester Avenue
 London, NW1 8LB**

REVISIONS:

Date:	Rev:	Note:	Chk:	Date:	Rev:	Note:	Chk:

STATUS:

AS EXISTING DRAWINGS

TITLE:

SITE LOCATION PLAN



SCALE:

1:1250 AT A3

DWG. NO:

AL(0)000

REV:

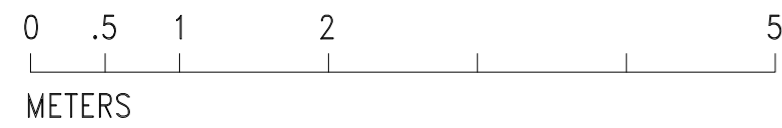
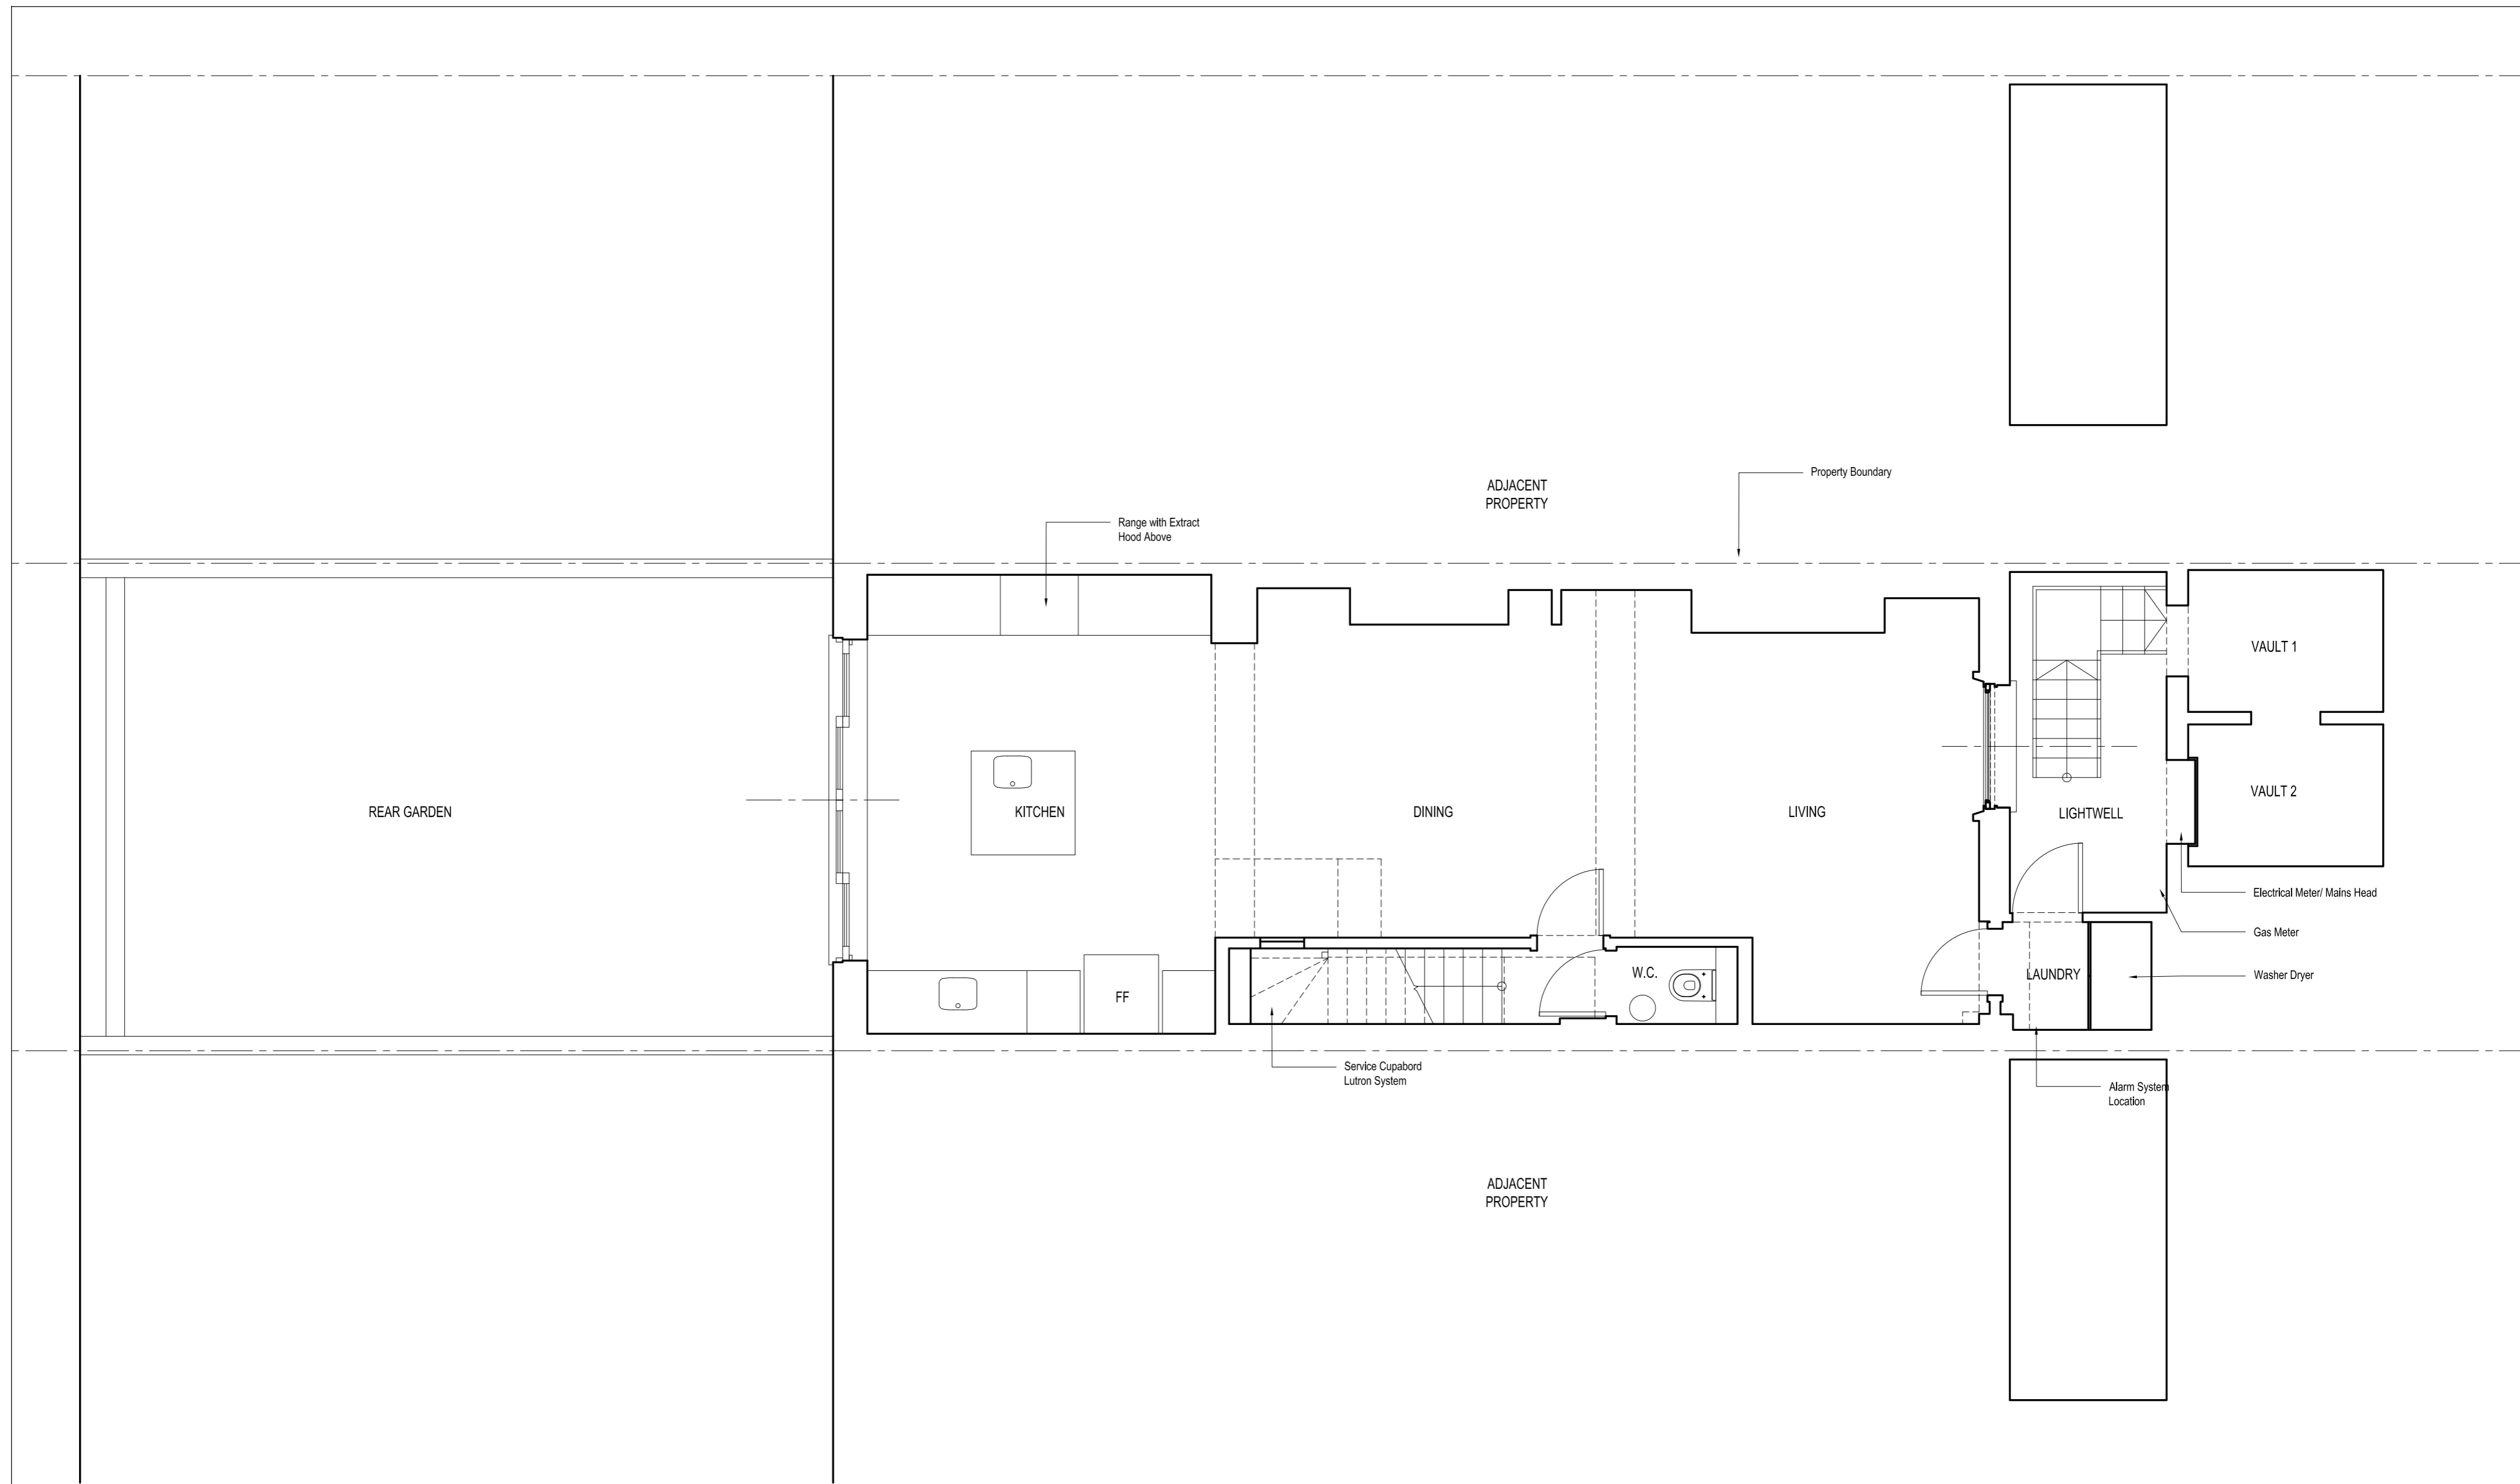


MANICA
 MANICA ARCHITECTURE UK
 Unit F, Flat Iron Yard,
 14 Ayres Street, London, SE1 1ES
 Tel: +44 (0)207 147 1852
 www.manicaarchitecture.com

PROJECT:
 109 Gloucester Avenue
 London, NW1 8LB

REVISIONS:							
Date:	Rev:	Note:	Chk:	Date:	Rev:	Note:	Chk:

STATUS:	AS EXISTING DRAWINGS
TITLE:	LOWER GROUND FLOOR PLAN
SCALE:	1:50 AT A2
DWG. NO:	EX(0)001
REV:	

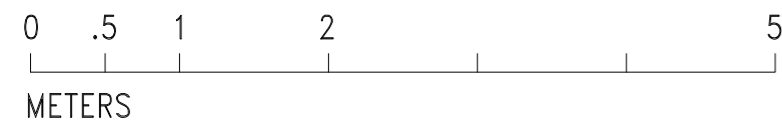
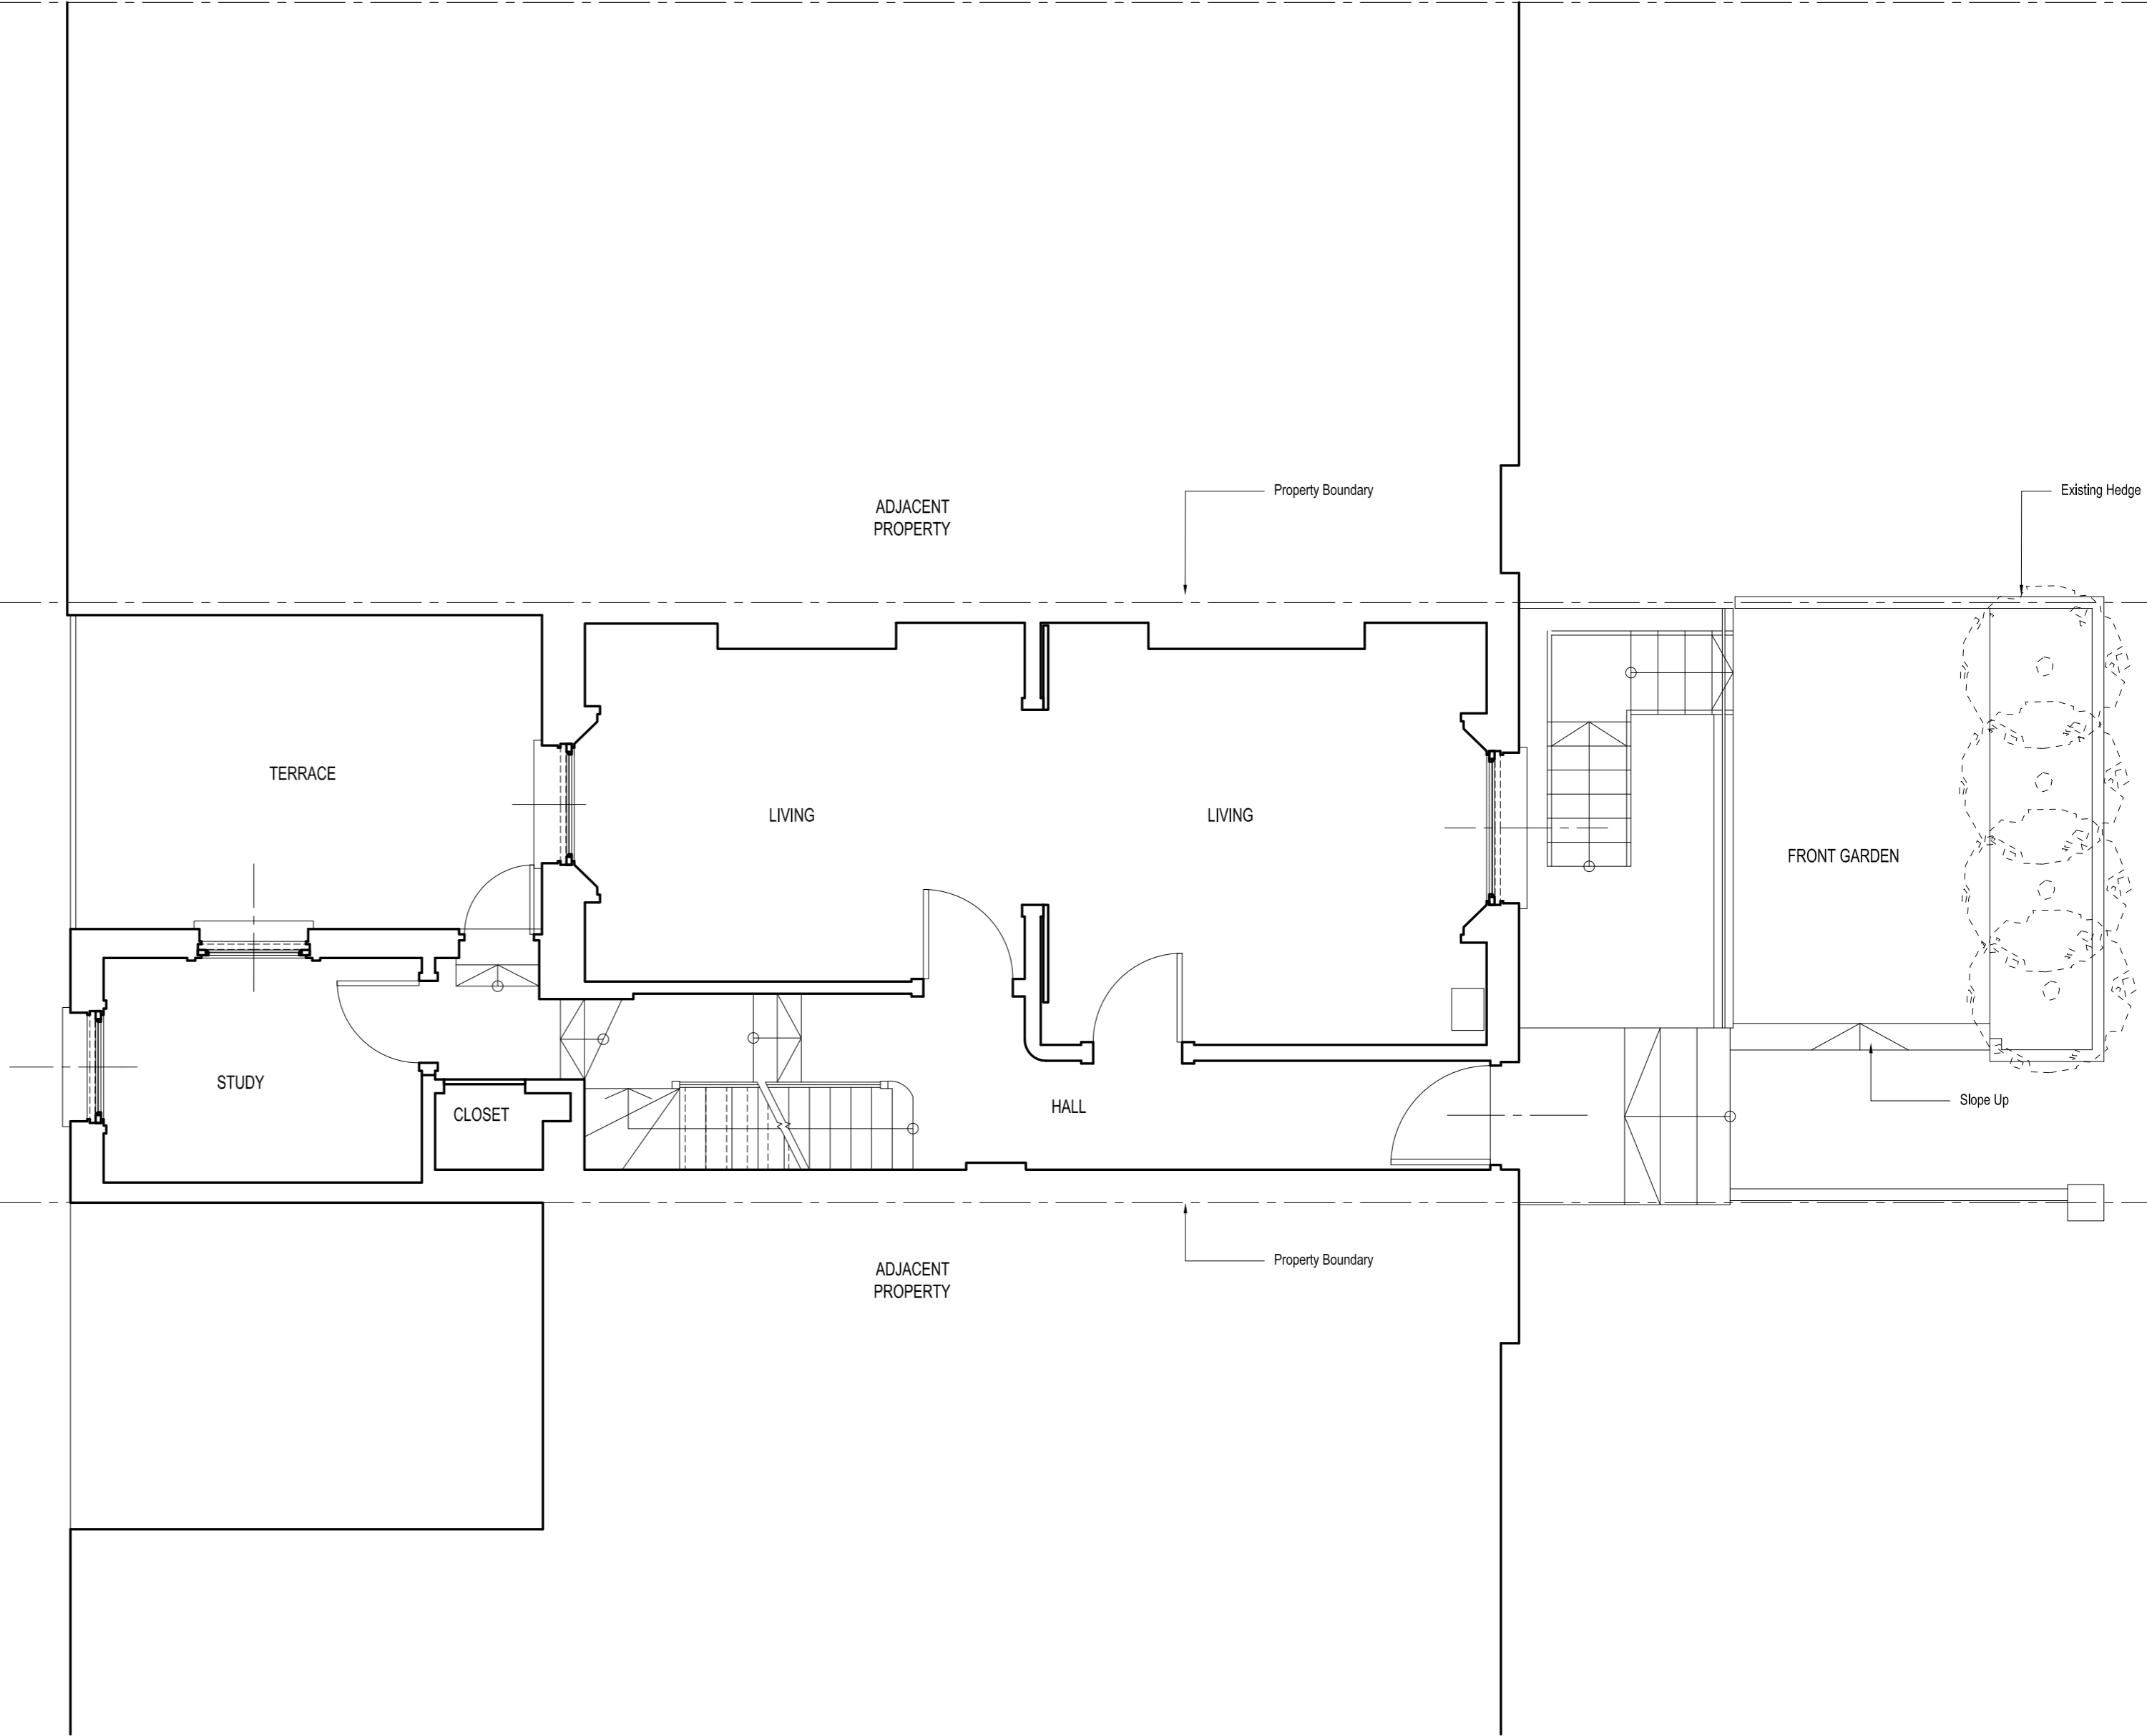


MANICA
 MANICA ARCHITECTURE UK
 Unit F, Flat Iron Yard,
 14 Ayres Street, London, SE1 1ES
 Tel: +44 (0)207 147 1852
 www.manicaarchitecture.com

PROJECT:
 109 Gloucester Avenue
 London, NW1 8LB

REVISIONS:							
Date:	Rev:	Note:	Chk:	Date:	Rev:	Note:	Chk:
18.4.16	A	Slope at front garden					

STATUS:	AS EXISTING DRAWINGS	
TITLE:	UPPER GROUND FLOOR PLAN	
SCALE:	1:50 AT A2	REV:
DWG. NO:	EX(0)002	A

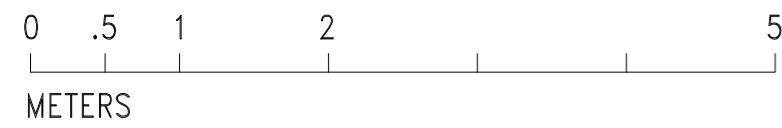
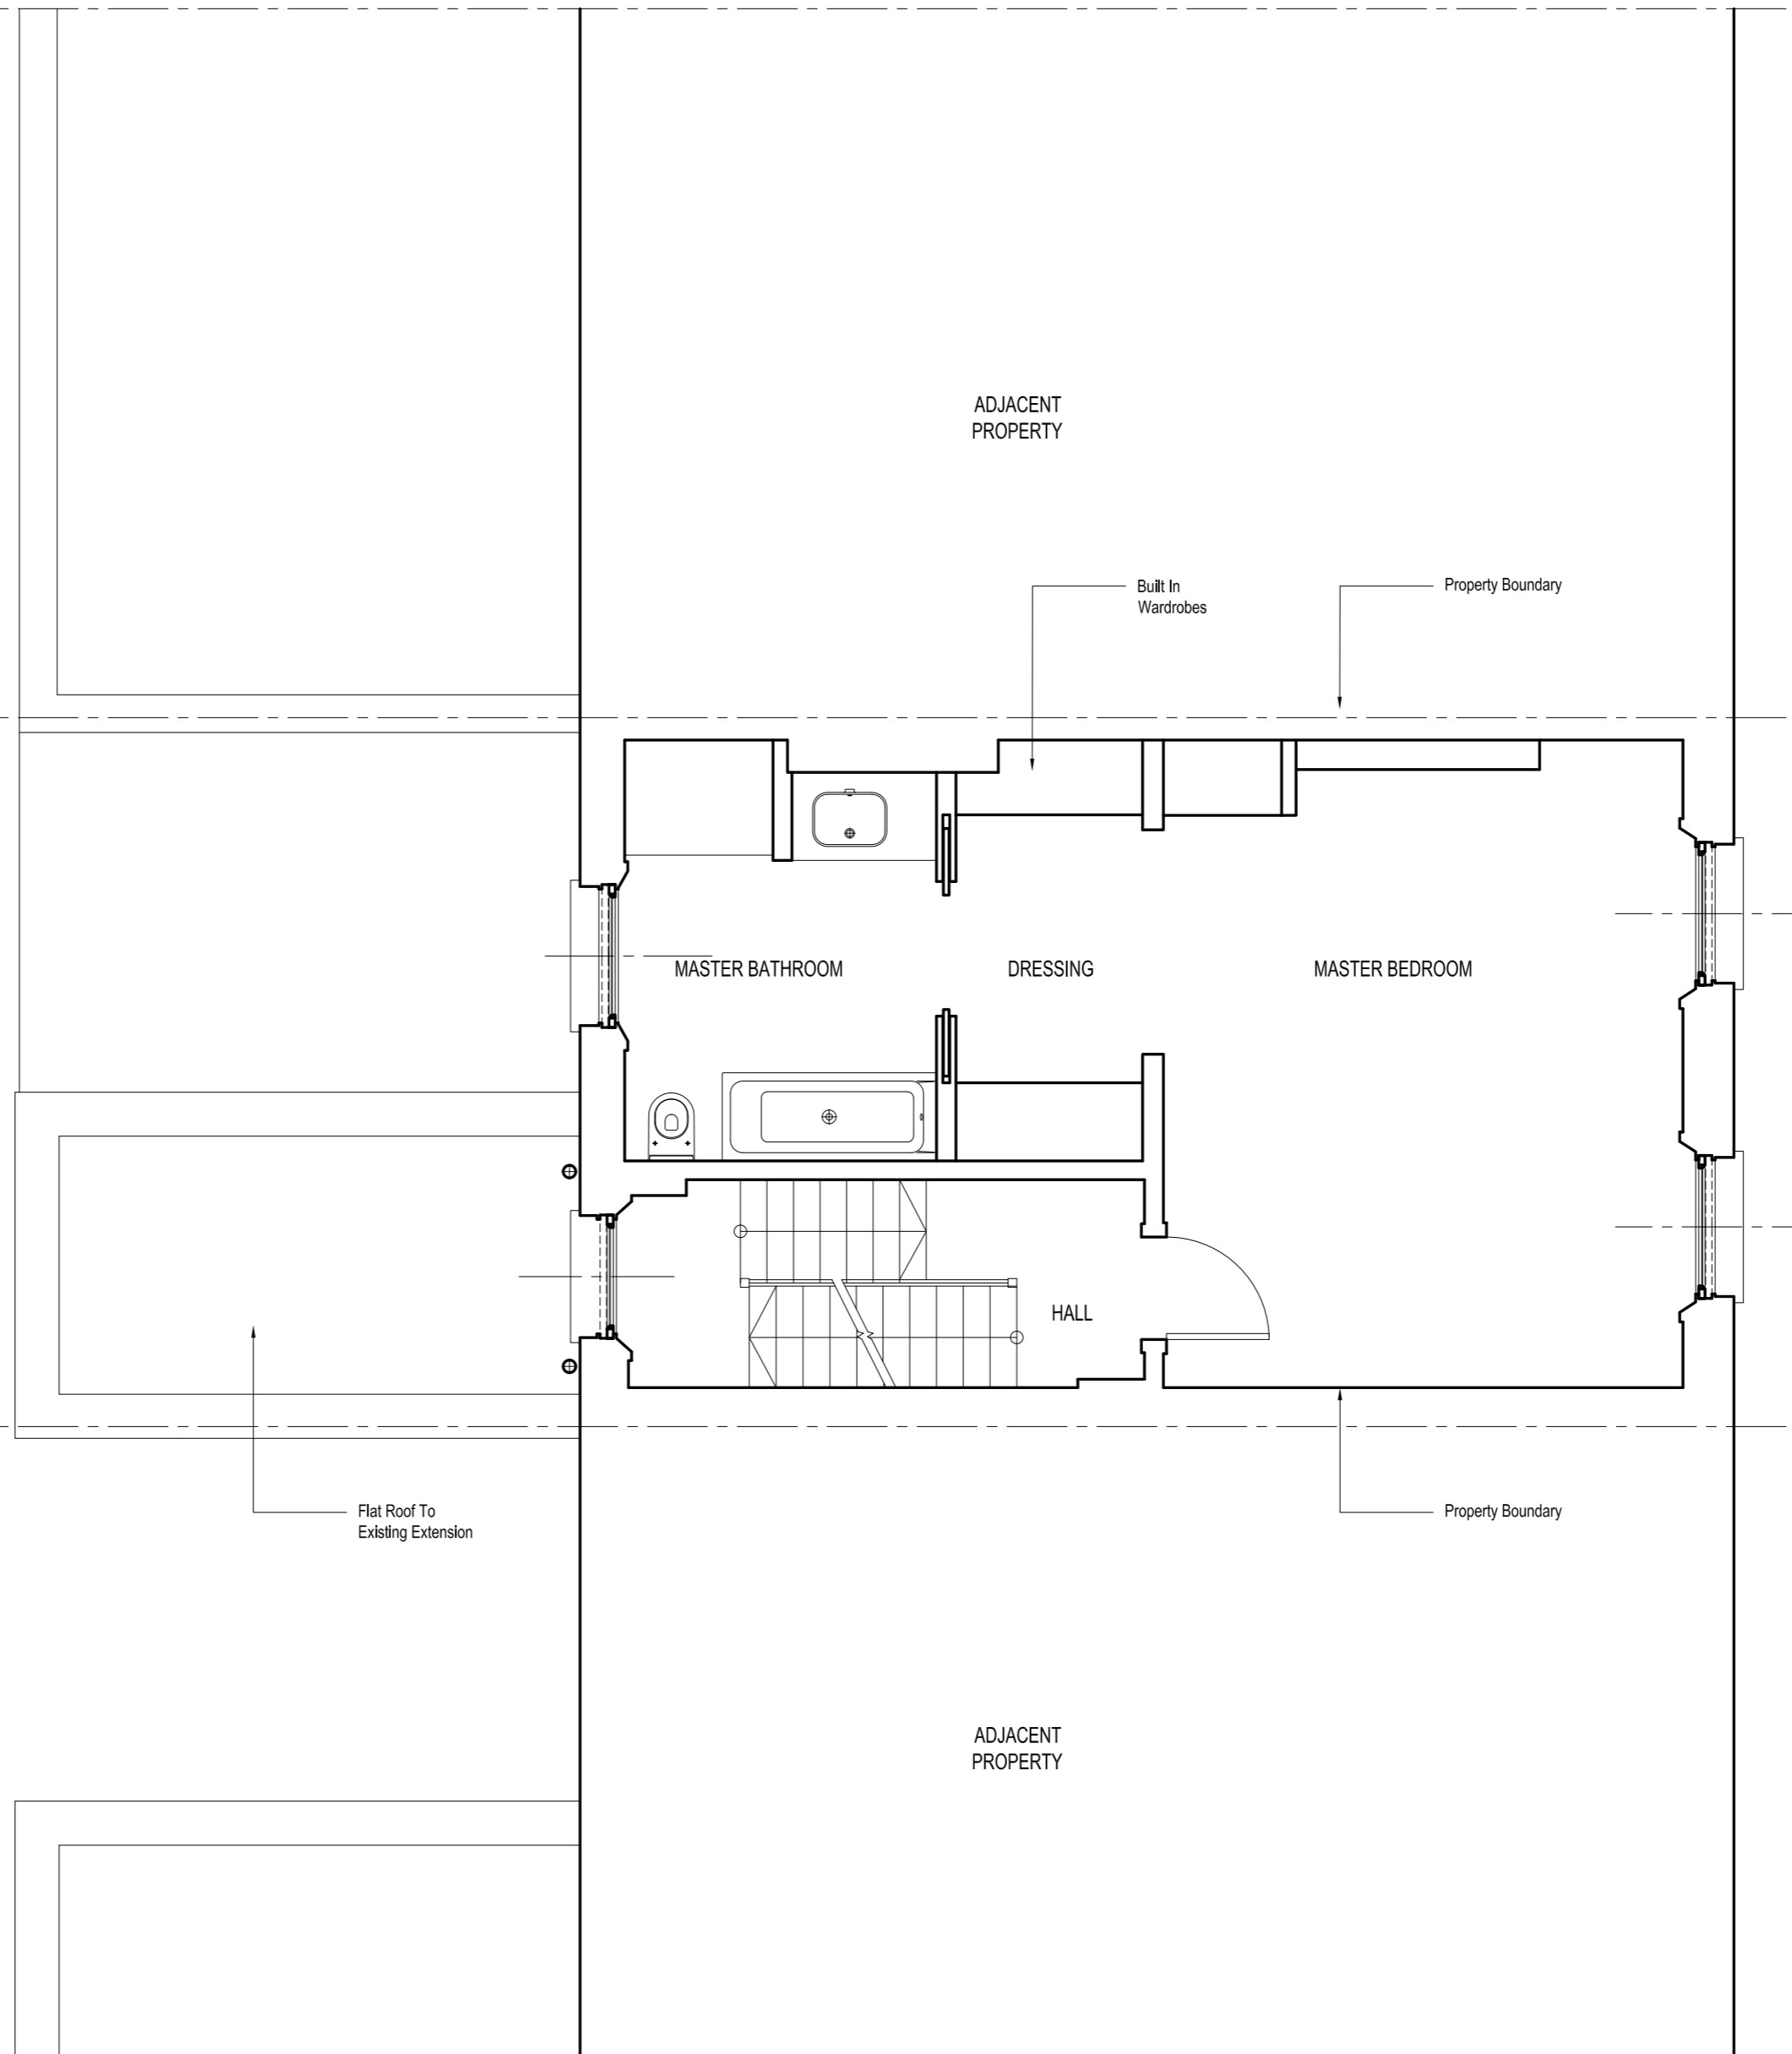


MANICA
 MANICA ARCHITECTURE UK
 Unit F, Flat Iron Yard,
 14 Ayres Street, London, SE1 1ES
 Tel: +44 (0)207 147 1852
 www.manicaarchitecture.com

PROJECT:
 109 Gloucester Avenue
 London, NW1 8LB

REVISIONS:							
Date:	Rev:	Note:	Chk:	Date:	Rev:	Note:	Chk:

STATUS:	AS EXISTING DRAWINGS	
TITLE:	FIRST FLOOR PLAN	
SCALE:	1:50 AT A2	REV:
DWG. NO:	EX(0)003	

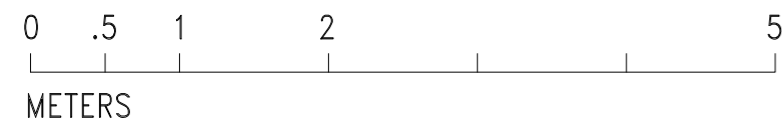
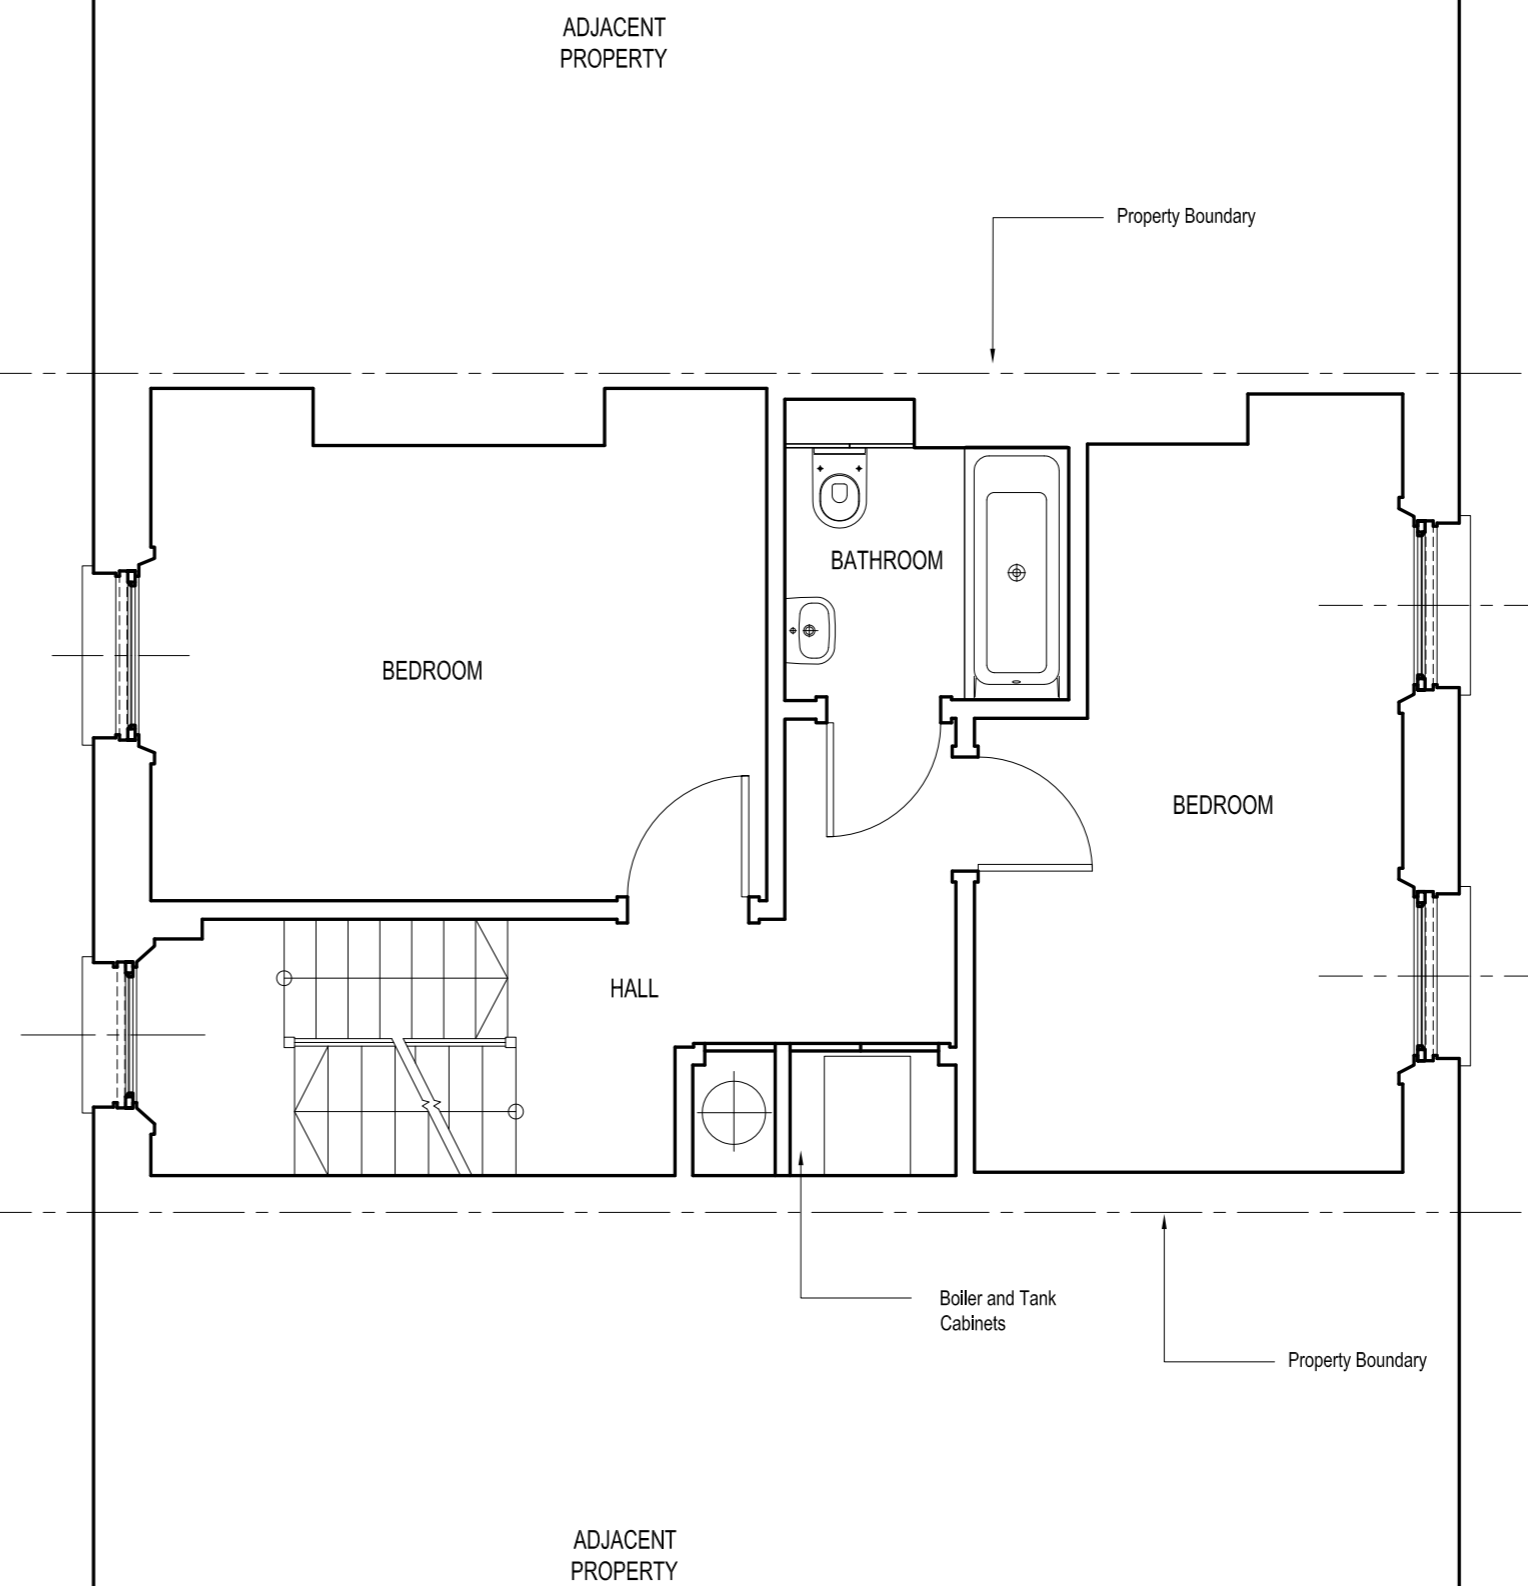


MANICA
 MANICA ARCHITECTURE UK
 Unit F, Flat Iron Yard,
 14 Ayres Street, London, SE1 1ES
 Tel: +44 (0)207 147 1852
 www.manicaarchitecture.com

PROJECT:
 109 Gloucester Avenue
 London, NW1 8LB

REVISIONS:							
Date:	Rev:	Note:	Chk:	Date:	Rev:	Note:	Chk:

STATUS:	AS EXISTING DRAWINGS
TITLE:	SECOND FLOOR PLAN
SCALE:	1:50 AT A2
DWG. NO:	EX(0)004
REV:	

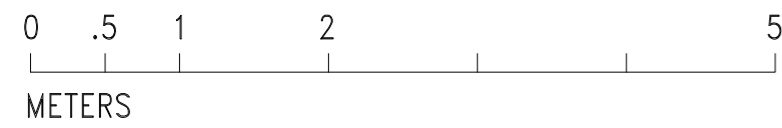
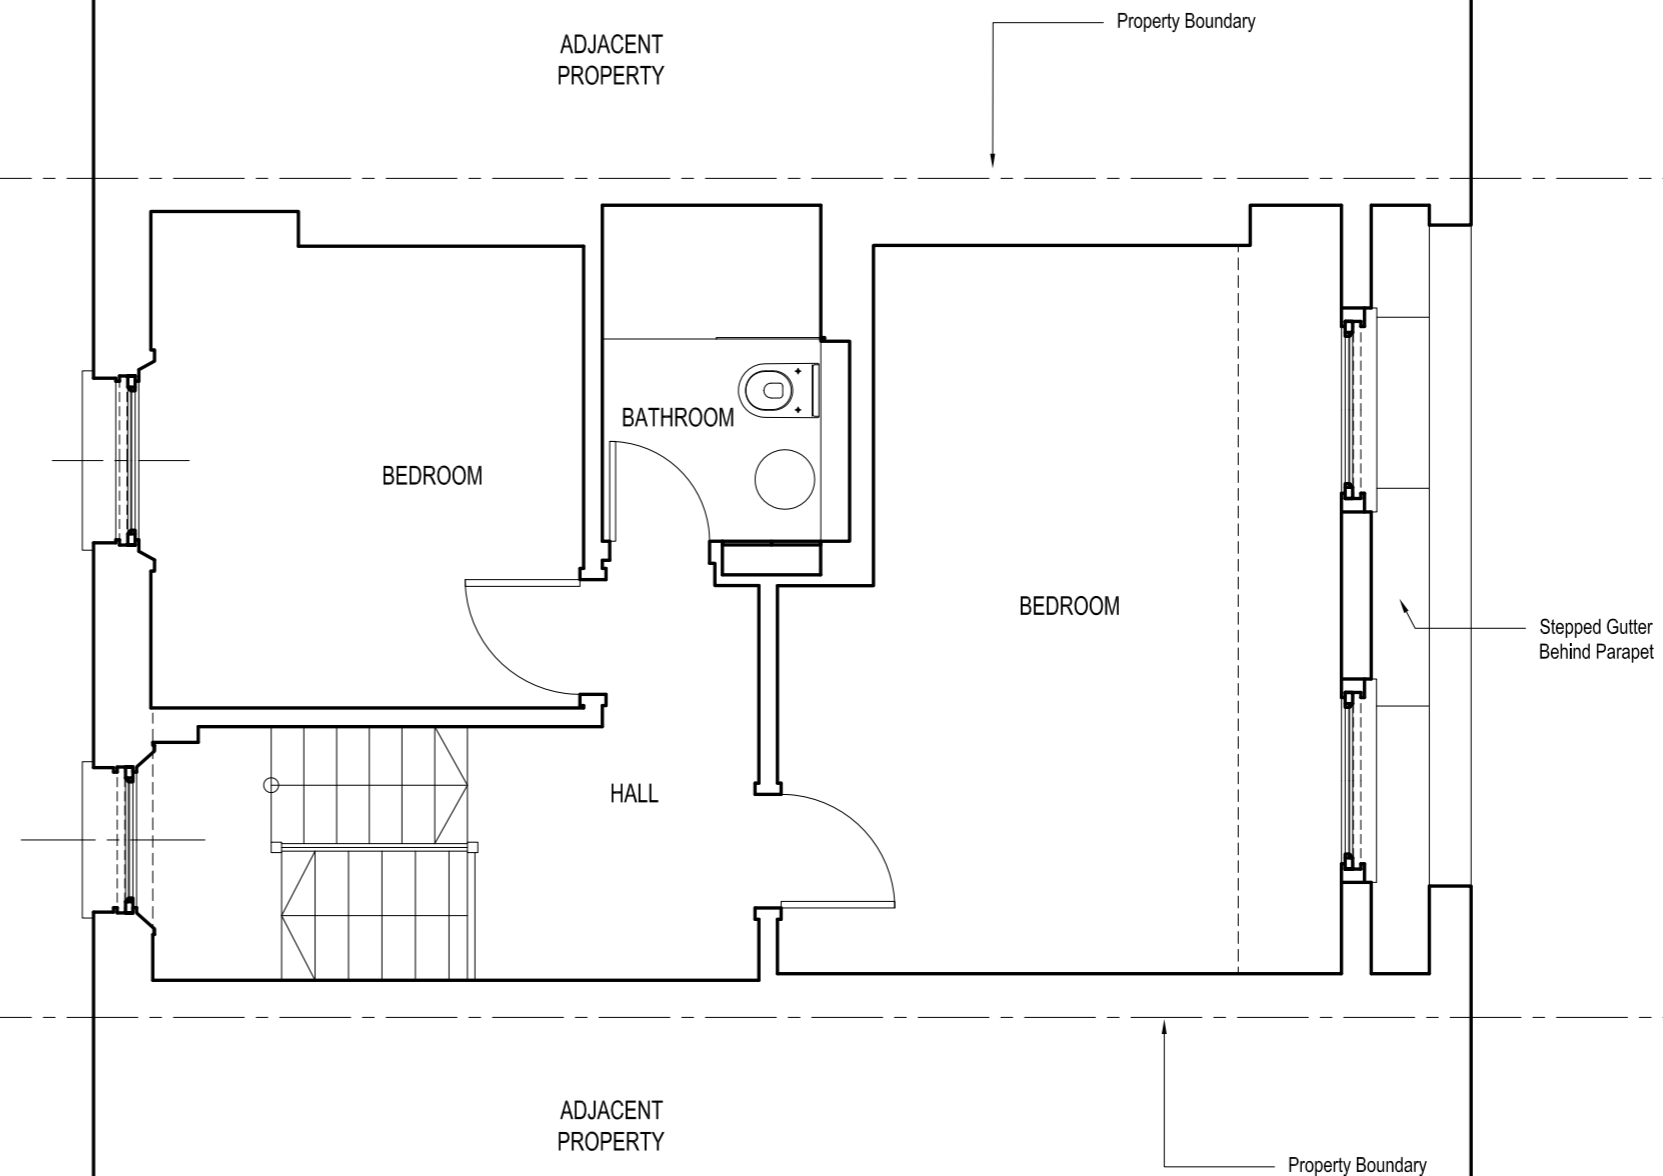


MANICA
 MANICA ARCHITECTURE UK
 Unit F, Flat Iron Yard,
 14 Ayres Street, London, SE1 1ES
 Tel: +44 (0)207 147 1852
 www.manicaarchitecture.com

PROJECT:
 109 Gloucester Avenue
 London, NW1 8LB

REVISIONS:				REVISIONS:			
Date:	Rev:	Note:	Chk:	Date:	Rev:	Note:	Chk:

STATUS:	AS EXISTING DRAWINGS	
TITLE:	THIRD FLOOR PLAN	
SCALE:	1:50 AT A2	REV:
DWG. NO:	EX(0)005	

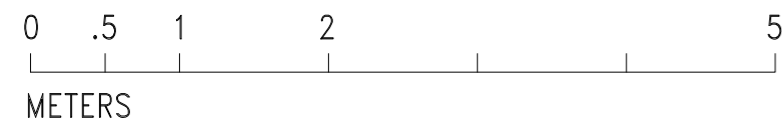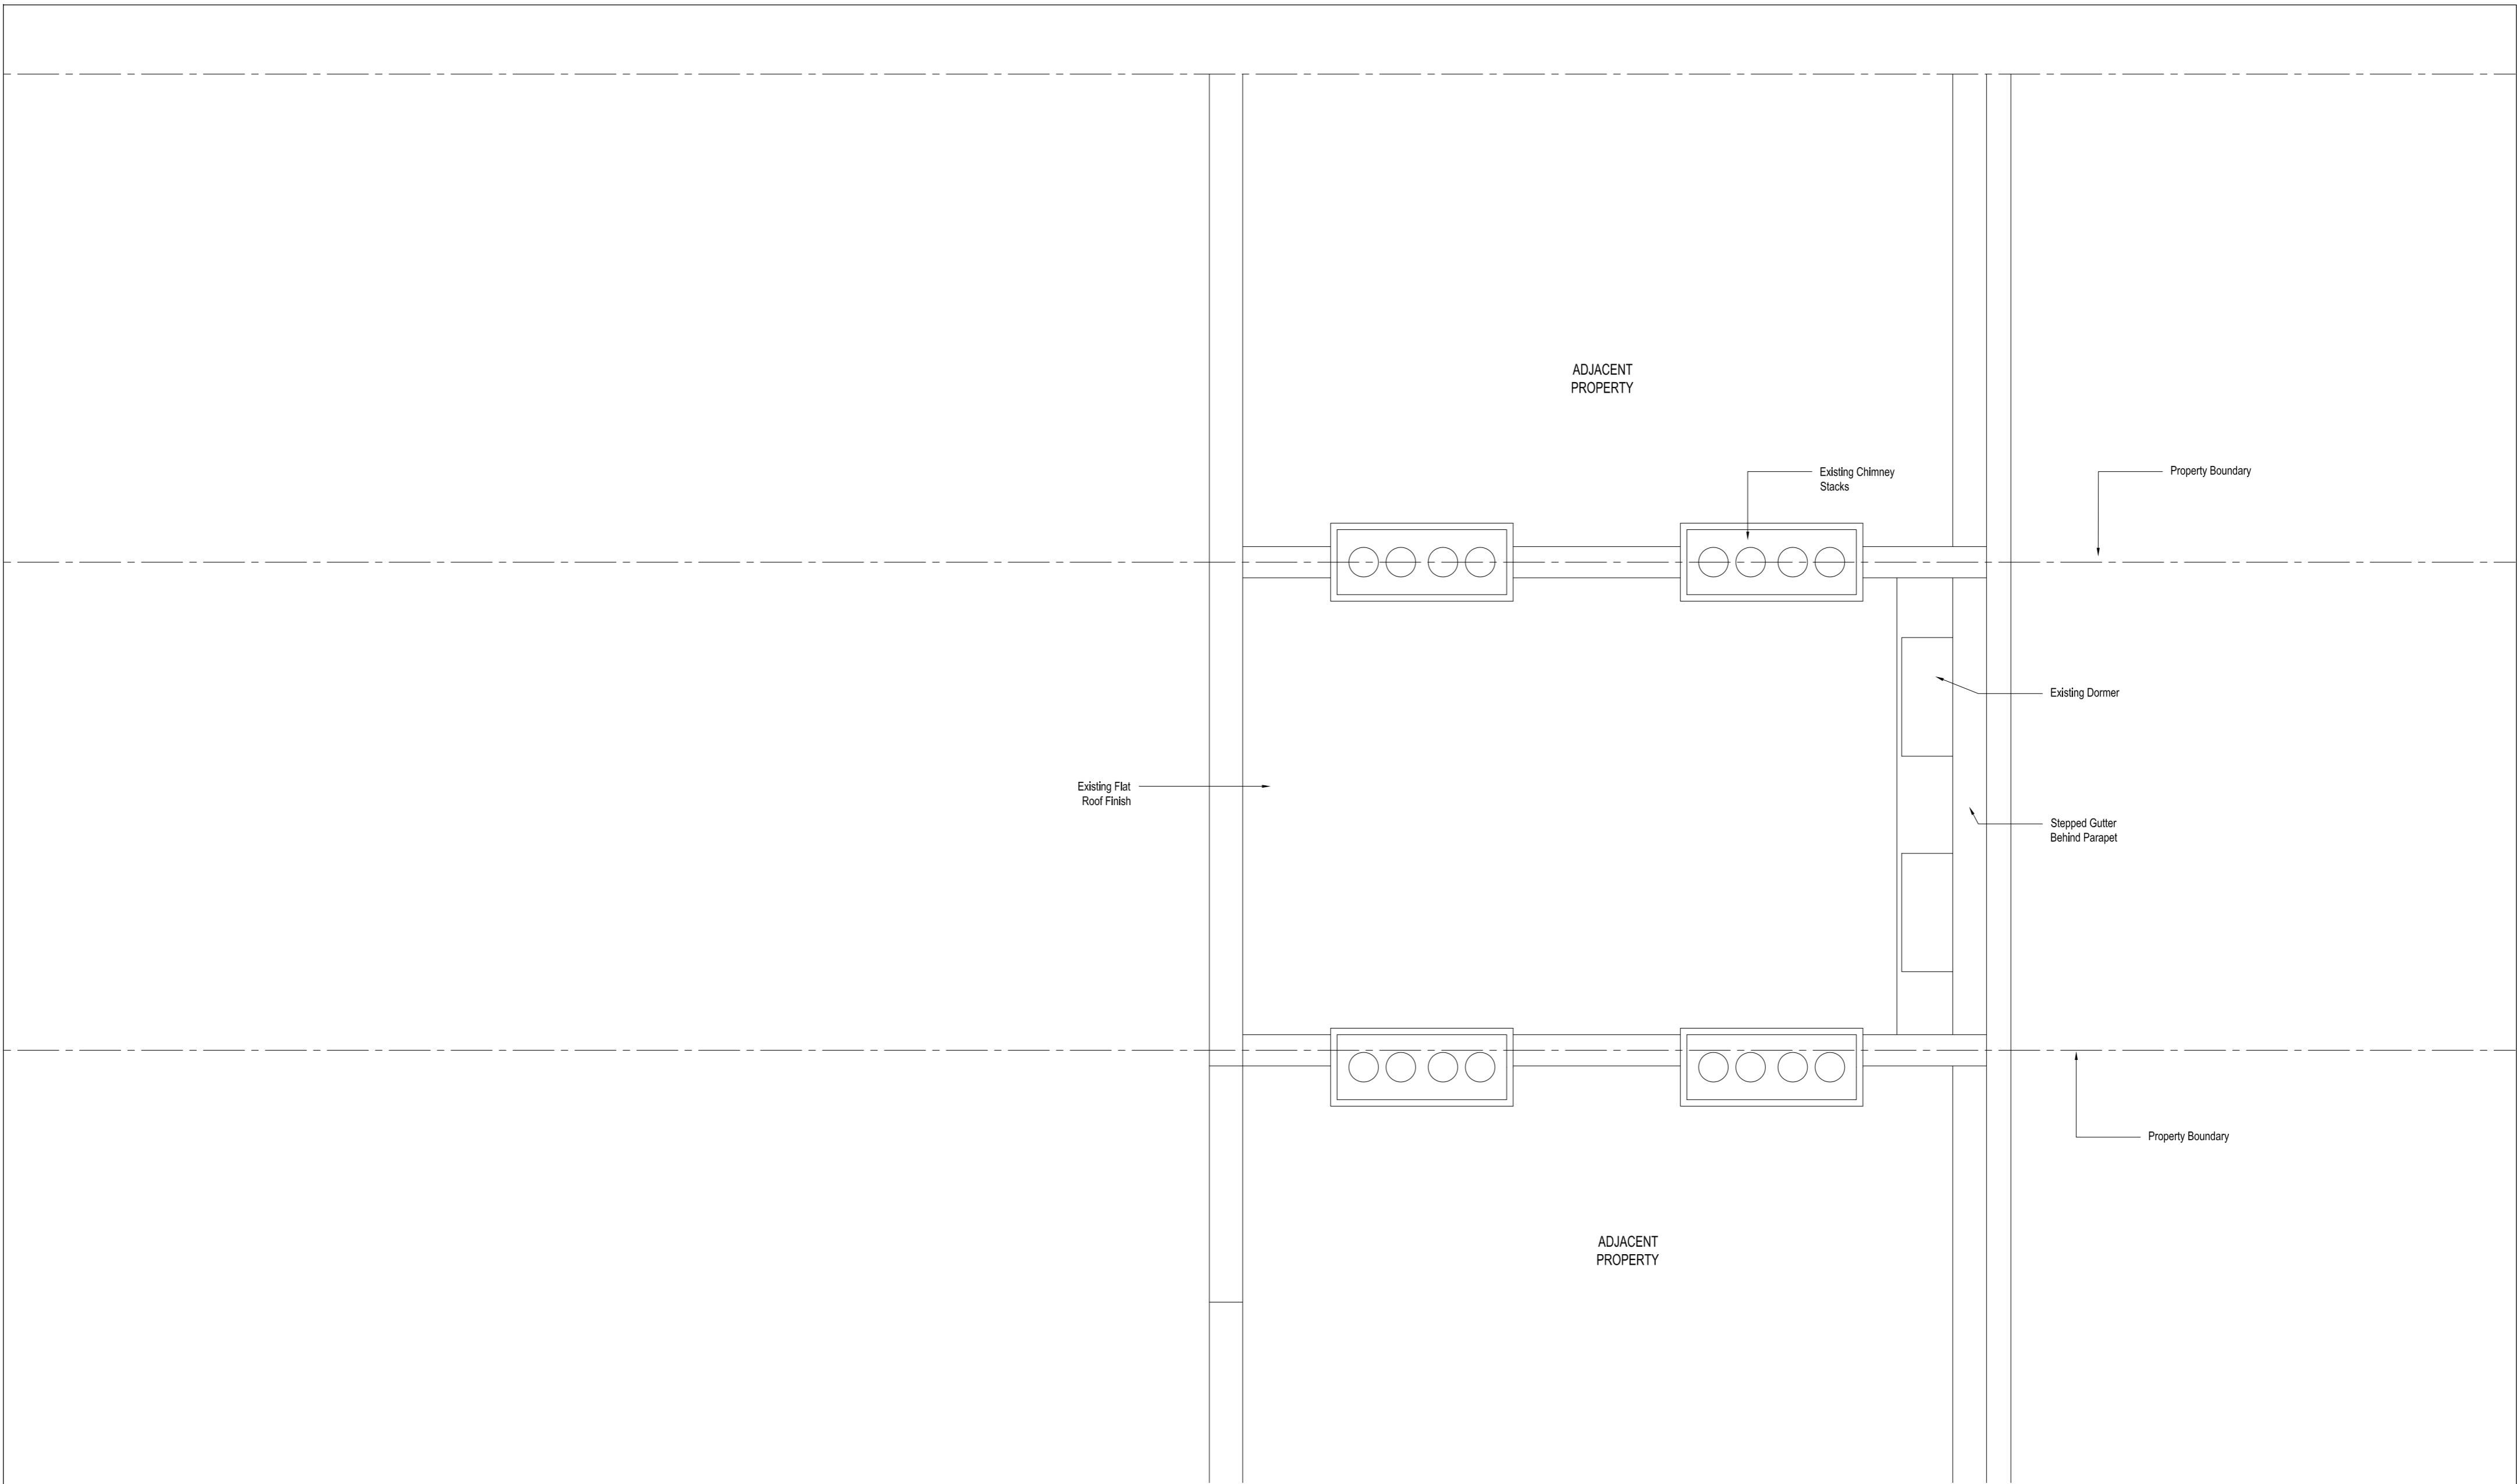


MANICA
 MANICA ARCHITECTURE UK
 Unit F, Flat Iron Yard,
 14 Ayres Street, London, SE1 1ES
 Tel: +44 (0)207 147 1852
 www.manicaarchitecture.com


PROJECT:
109 Gloucester Avenue
London, NW1 8LB

REVISIONS:				REVISIONS:			
Date:	Rev:	Note:	Chk:	Date:	Rev:	Note:	Chk:

STATUS:	AS EXISTING DRAWINGS	
TITLE:	ROOF PLAN	
SCALE:	1:50 AT A2	REV:
DWG. NO:	EX(0)006	

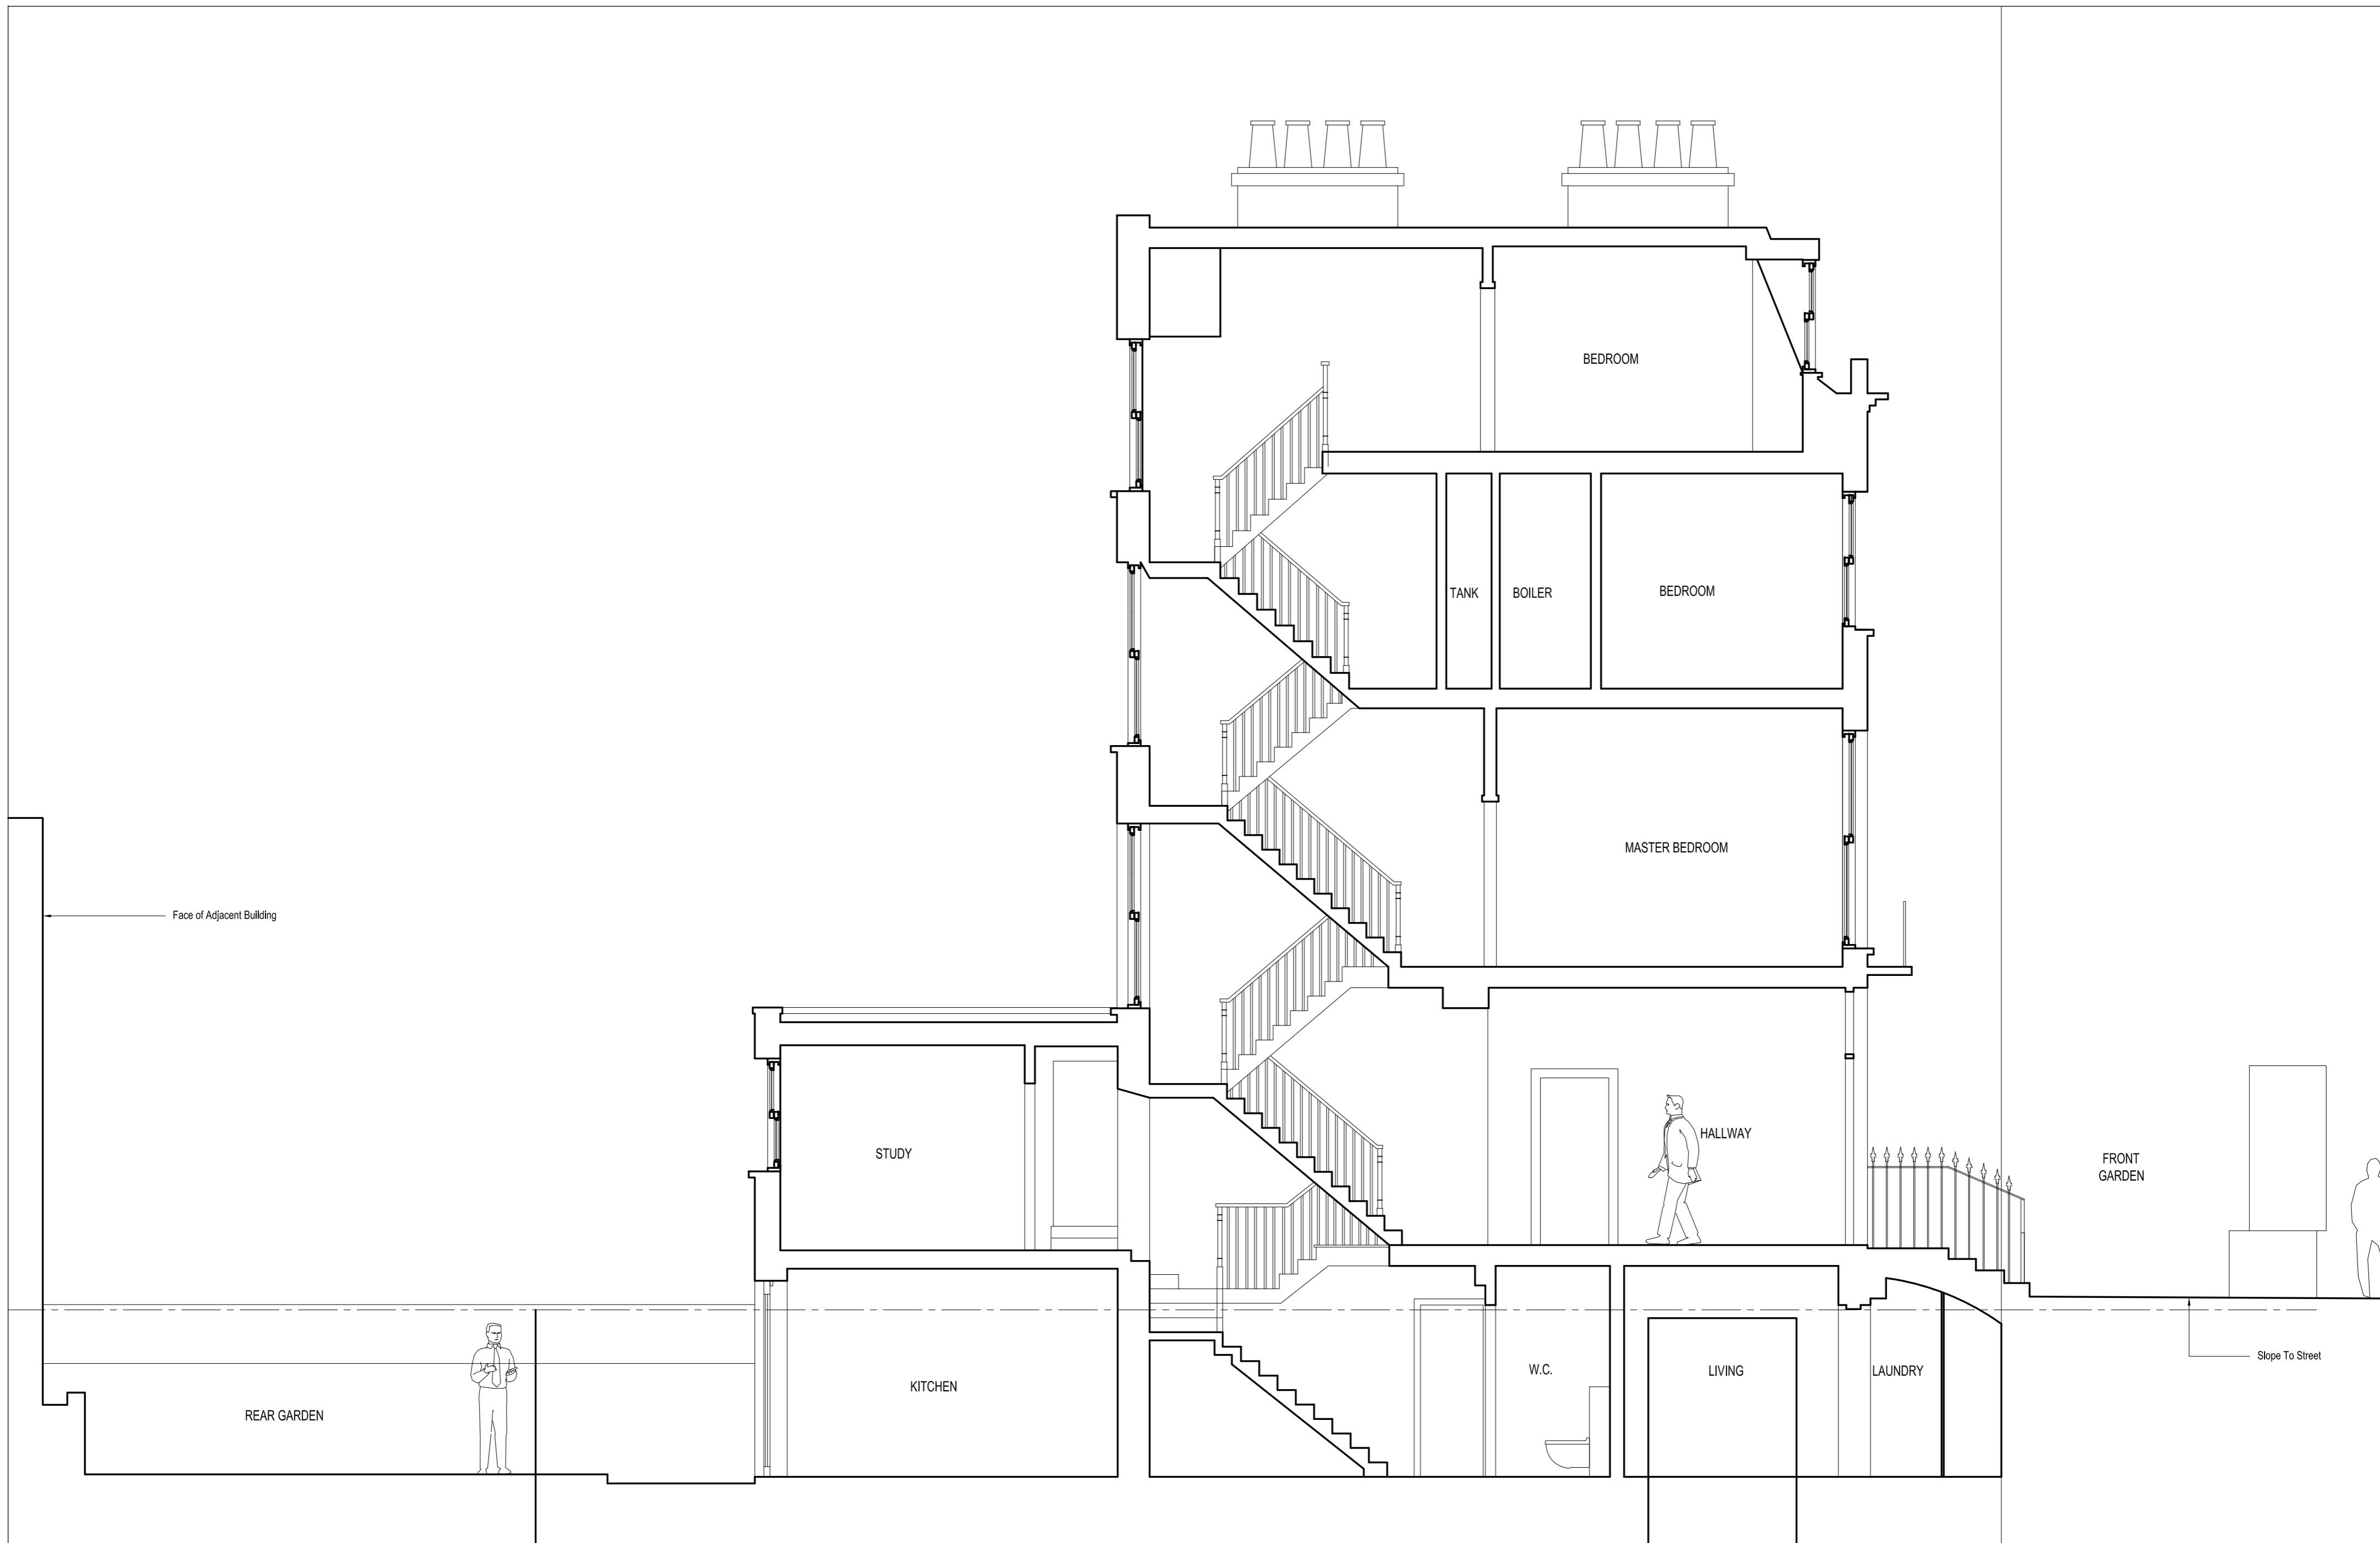


MANICA
 MANICA ARCHITECTURE UK
 Unit F, Flat Iron Yard,
 14 Ayres Street, London, SE1 1ES
 Tel: +44 (0)207 147 1852
 www.manicaarchitecture.com

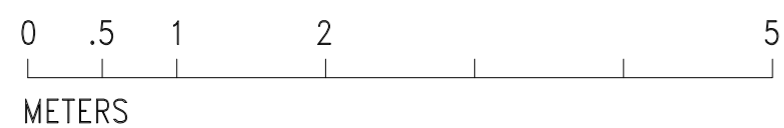


PROJECT:
109 Gloucester Avenue
London, NW1 8LB

REVISIONS:				Date:	Rev:	Note:	Chk:
18.4.16	A	Slope To Street					

STATUS:	AS EXISTING DRAWINGS
TITLE:	SECTION 1
SCALE:	1:50 AT A2
DWG. NO:	EX(0)010
REV:	A

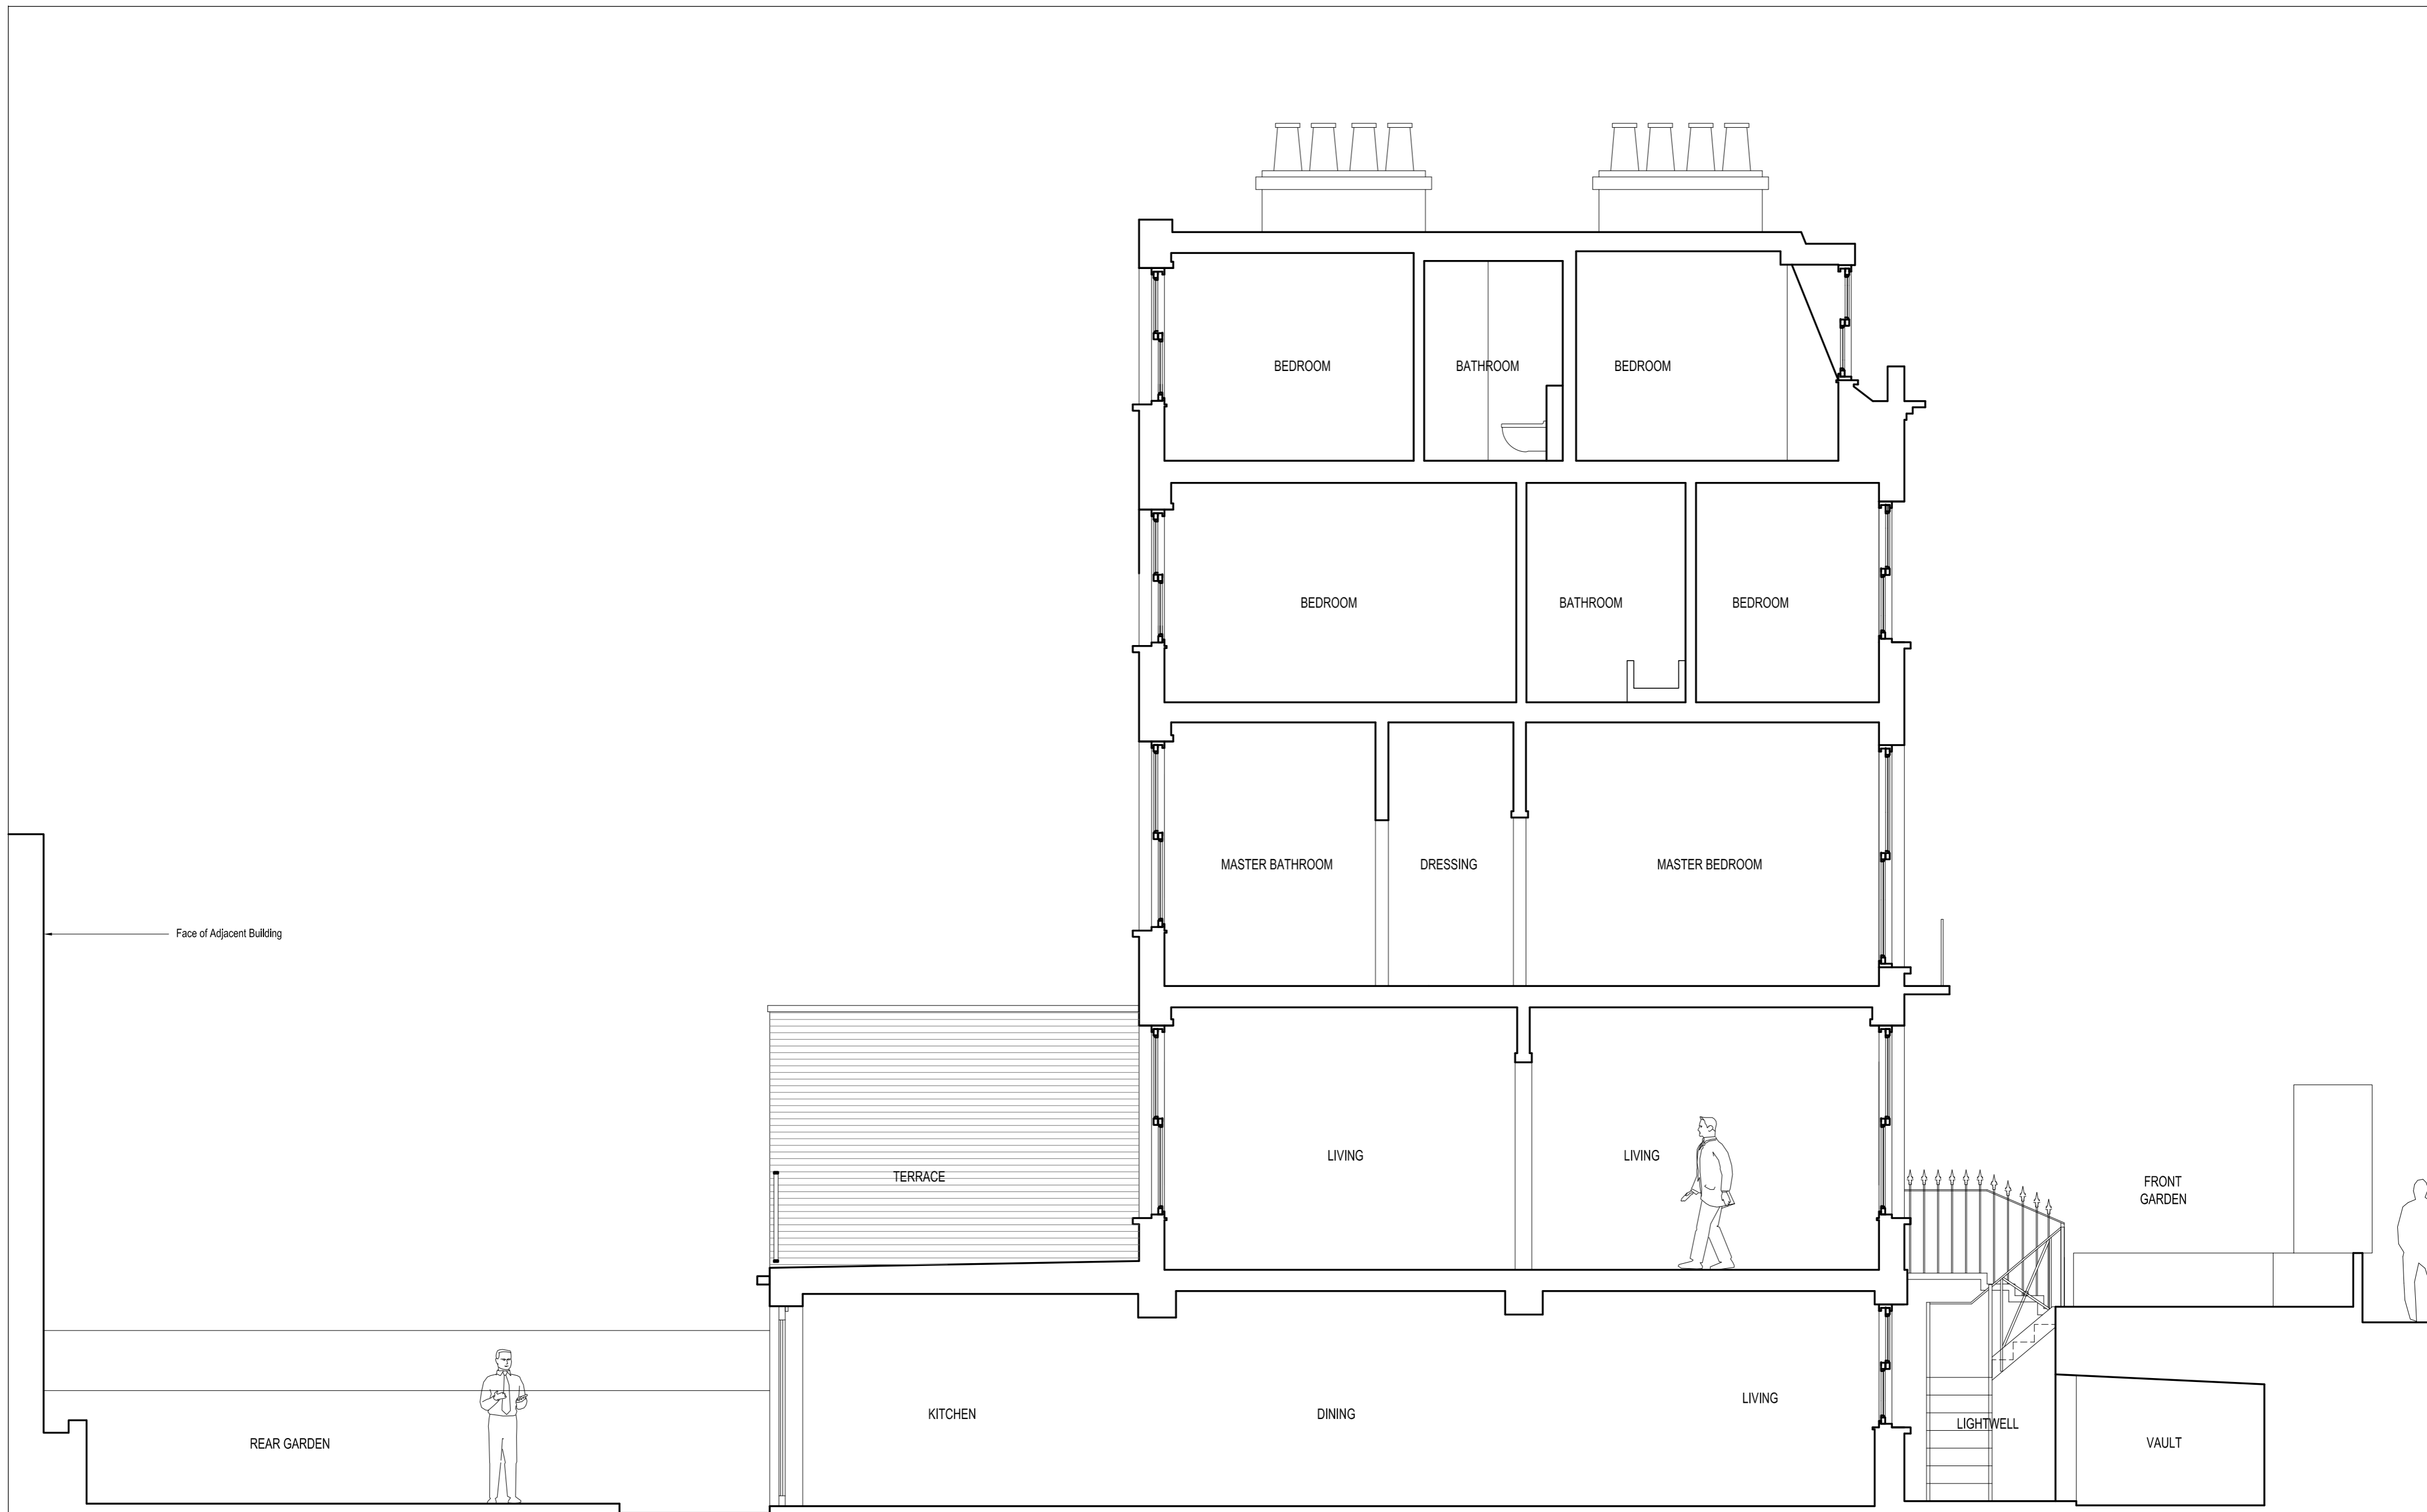

MANICA
 MANICA ARCHITECTURE UK
 Unit F, Flat Iron Yard,
 14 Ayres Street, London, SE1 1ES
 Tel: +44 (0)207 147 1852
 www.manicaarchitecture.com

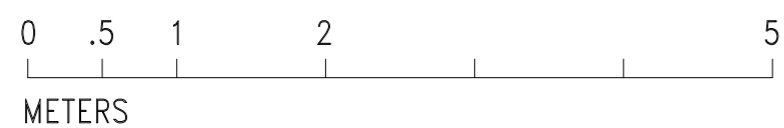

PROJECT:
 109 Gloucester Avenue
 London, NW1 8LB

REVISIONS:					
Date:	Rev:	Note:	Chk:	Date:	Rev:

STATUS:	AS EXISTING DRAWINGS
TITLE:	SECTION 2
SCALE:	1:50 AT A2
DWG. NO:	EX(0)011
REV:	




01. FRONT ELEVATION



02 REAR ELEVATION

MANICA
 MANICA ARCHITECTURE UK
 Unit F, Flat Iron Yard,
 14 Ayres Street, London, SE1 1ES
 Tel: +44 (0)207 147 1852
 www.manicaarchitecture.com

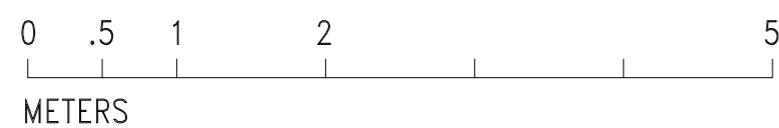

PROJECT:
 109 Gloucester Avenue
 London, NW1 8LB

REVISIONS:							
Date:	Rev:	Note:	Chk:	Date:	Rev:	Note:	Chk:
18.4.16	A	Front gate					

STATUS:	AS EXISTING DRAWINGS
TITLE:	ELEVATIONS
SCALE:	1:50 AT A2
DWG. NO:	EX(0)020
REV:	A