

06 Lyndhurst Gardens NW3 5NR

Luigi Montefusco Ltd 27 Elizabeth Mews NW3 4UH London T+44 (0) 207 483 3880 info@lbmvarchitects.com www.lbmvarchitects.com PROJECT TITLE

SIDE EXTENSION

REAR EXTENSION

DATE

O9.05.2016

DRAWING TITLE

DATE

O9.05.2016

DRAWING TITLE

DATE

O9.05.2016

DRAWING TITLE

DATE

O9.05.2016

DRAWING TITLE

All dimensions in be checked on site by the contractor. Discrepancies to be reported before proceeding with the works.

- This drawing should be removed from currency immediately when a revised version is issued.

- All dimensions to be checked on site by the contractor. Discrepancies to be reported before proceeding with the works.


- This drawing is copyrighted.

- All dimensions in mm's.

A1000

JOB NO 0050

_			_
REV	DESCRIPTION	DATE	NAME

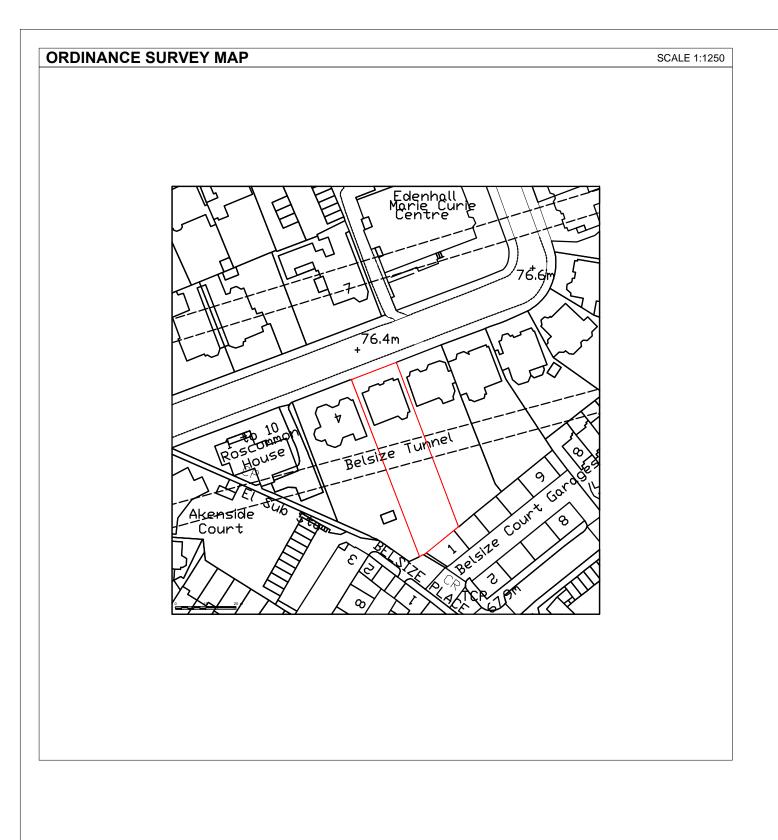


Luigi Montefusco Ltd 27 Elizabeth Mews NW3 4UH London T+44 (0) 207 483 3880 info@lbmvarchitects.com www.lbmvarchitects.com

DRAWINGS STATUS		DRAWN	CHECKED	GENERAL NOTE
PLANNING PERMISSION	А3	MC, AP	LM	- This drawing should be removed from currency immediately when a revised version is issued.
PROJECT TITLE SIDE EXTENSION	09.05.2016	1:1250	- All dimensions to be checked on site by the contractor.     Discrepancies to be reported before proceeding with the works.	
REAR EXTENSION INTERNAL ALTERATIONS		ORDINANCE SURVEY MAP		- This drawing is copyrighted All dimensions in mm's.
06 Lyndhurst Gardens			_	
NW3 5NR		JOB NO	DRAWING NO	
1		0050	A 1 0 0 1	I and the second


DRAWING NO A1001

JOB NO 0050

EEGEND					
1.50	0		1	2 m	
1.100	0	1			5 m
1:500	0		10	20 m	
1:1000	0	10			50 m
1:1250	0	10		50 m	

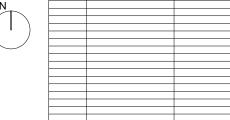

REV DESCRIPTION DATE

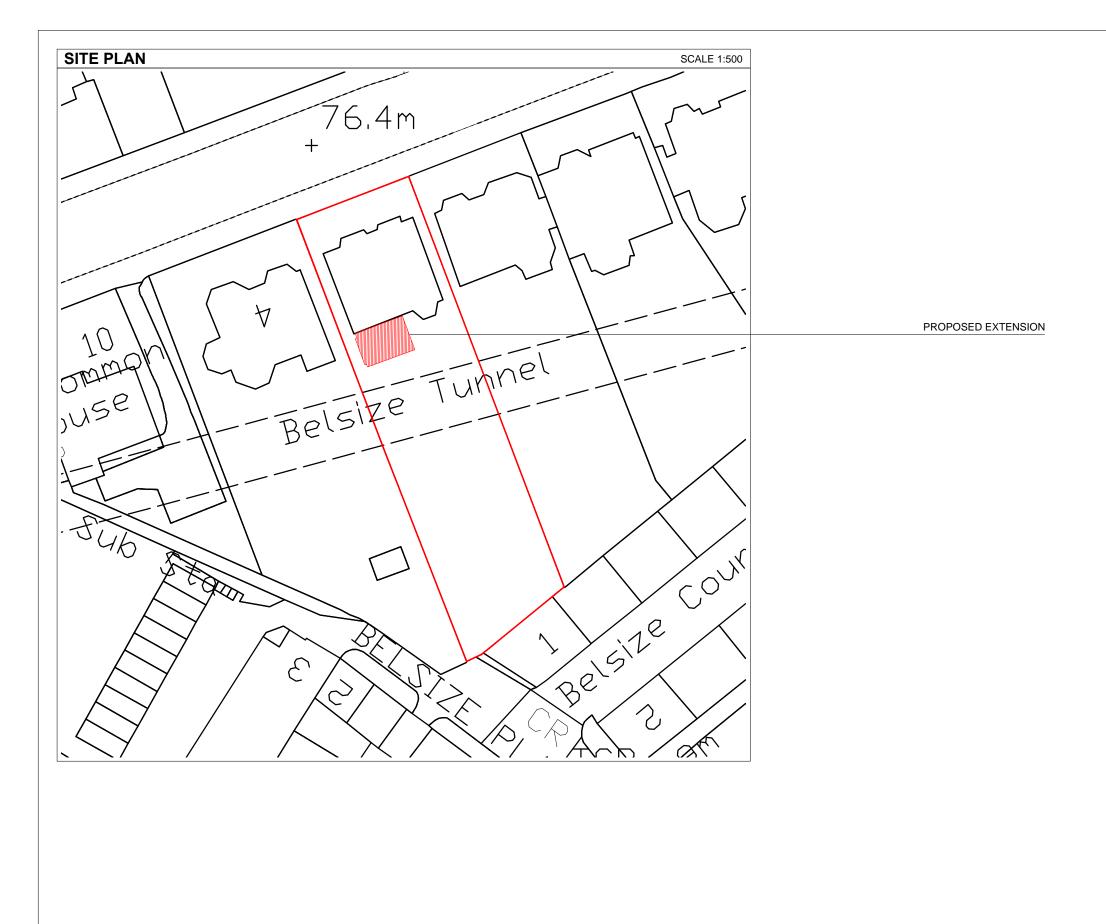

06 Lyndhurst Gardens NW3 5NR


Luigi Montefusco Ltd 27 Elizabeth Mews NW3 4UH London T+44 (0) 207 483 3880 info@lbmvarchitects.com www.lbmvarchitects.com


DRAWINGS STATUS		DRAWN	CHECKED	GENERAL NOTE
PLANNING PERMISSION	A3	MC, AP	LM	- This drawing should be removed from currency immediately when a revised version is issued.
PROJECT TITLE SIDE EXTENSION		09.05.2016	1:500	- All dimensions to be checked on site by the contractor.  Discrepancies to be reported before proceeding with the works.
REAR EXTENSION INTERNAL ALTERATIONS		SITE PLAN		WORKS.  - This drawing is copyrighted.  - All dimensions in mm's.

A1002

JOB NO 0050

0		1	2 m	
0	1	<u> </u>		5 m
0		10	20 m	
0	10			50 m

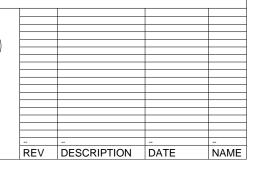

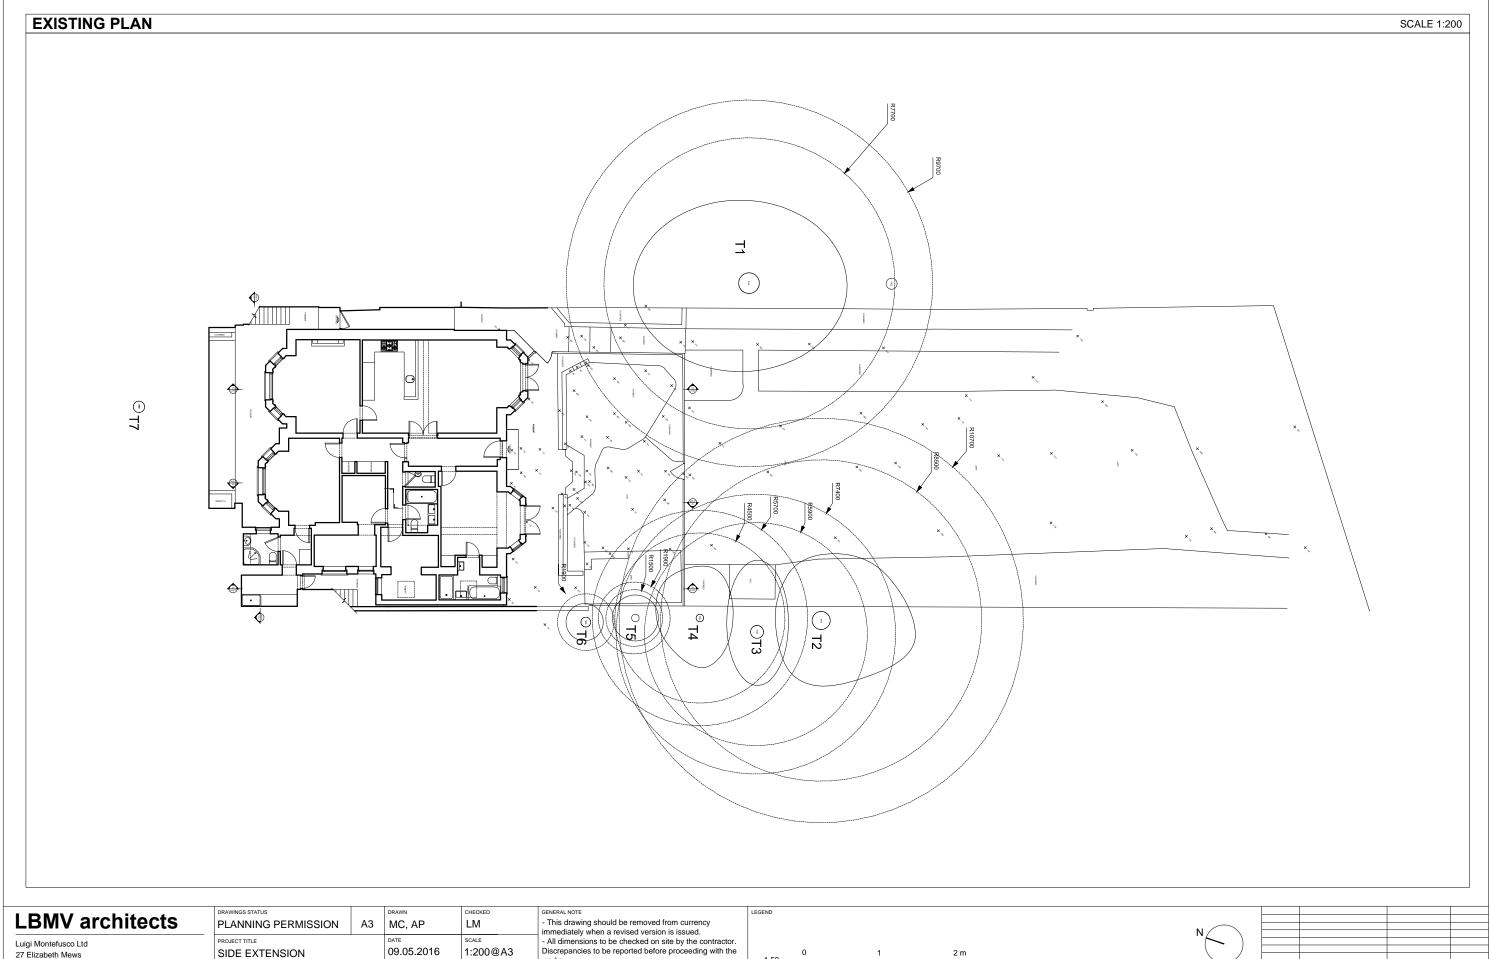

Luigi Montefusco Ltd 27 Elizabeth Mews NW3 4UH London T+44 (0) 207 483 3880 info@lbmvarchitects.com www.lbmvarchitects.com

PLANNING PERMISSION	1
PROJECT TITLE SIDE EXTENSION REAR EXTENSION INTERNAL ALTERATIONS	
06 Lyndhurst Gardens NW3 5NR	

DRAWN	CHECKED
MC, AP	LM
09.05.2016	1:200@A3
DRAWING TITLE	

DRAWING NO A1003

JOB NO 0050

works.


- This drawing is copyrighted.

- All dimensions in mm's. EXISTING LOWER GROUND PLAN

ctor.					
the	4.50	0		1	
	1.50			_	
	1.100	0	1		
		0		10	
	1:500	_		-	
	1:1000	0	10		
	1.1000	0	10		
	1:1250	_	10		



1				
		-	-	-
	REV	DESCRIPTION	DATE	NAME

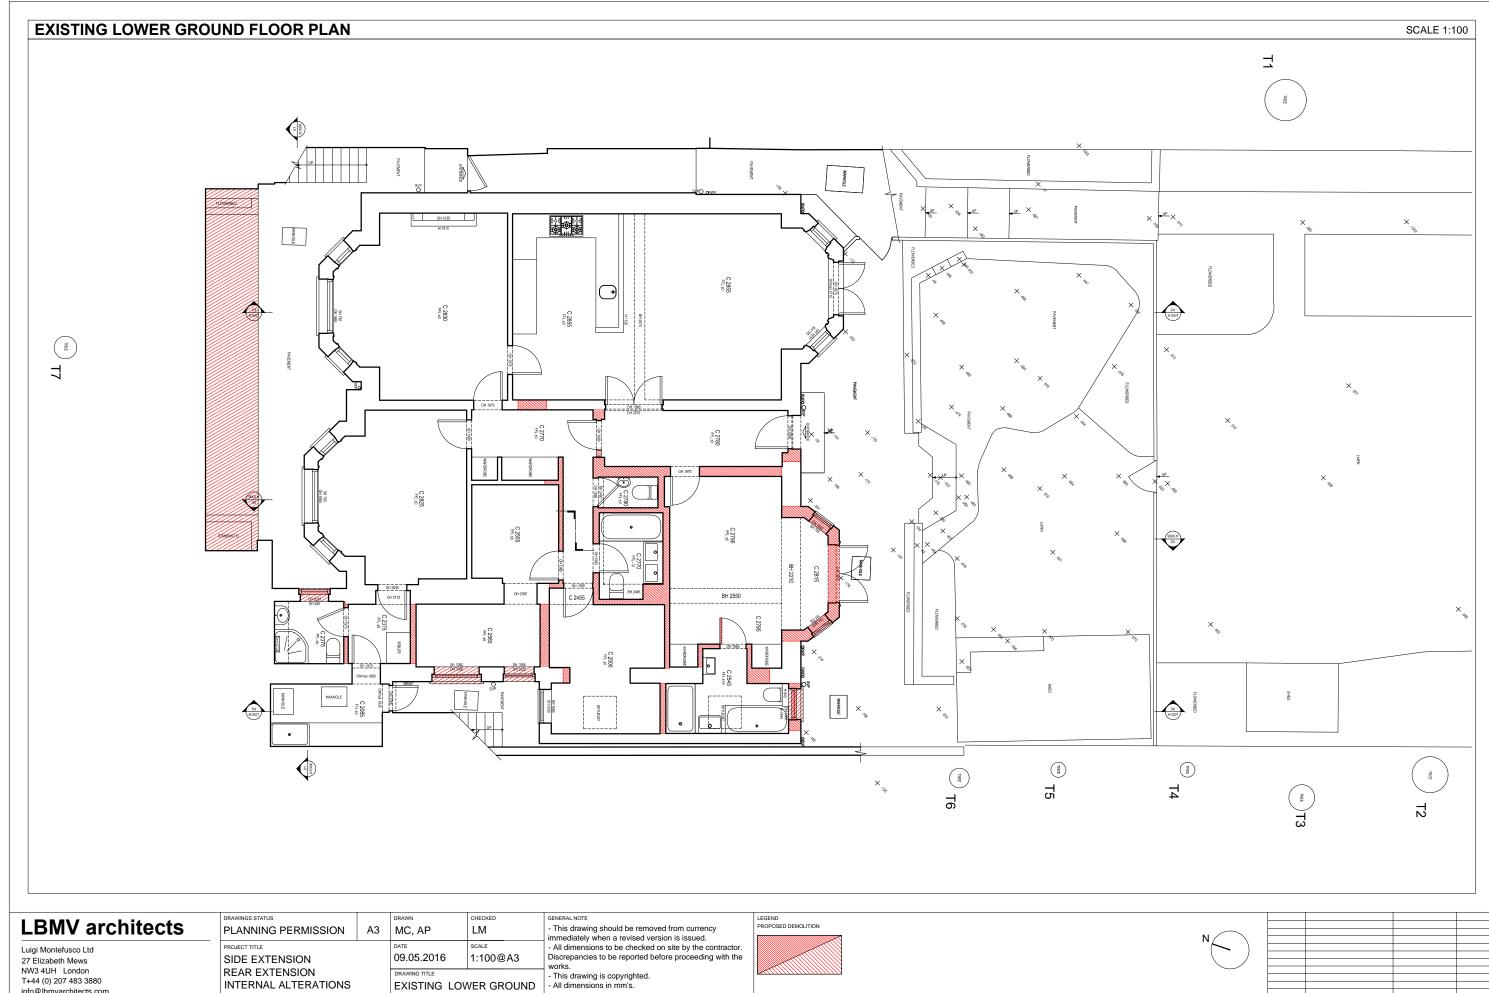


Luigi Montefusco Ltd 27 Elizabeth Mews NW3 4UH London T+44 (0) 207 483 3880 info@lbmvarchitects.com www.lbmvarchitects.com


	ANNING PERMISSION	A3	MC, AP	LM
5111122	E EXTENSION AR EXTENSION		09.05.2016  DRAWING TITLE  EXISTING LOV	1:100@A


JOB NO 0050

A1004


06 Lyndhurst Gardens NW3 5NR

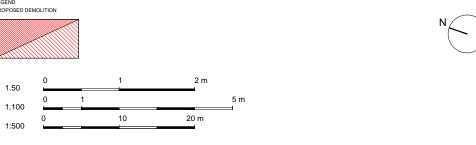

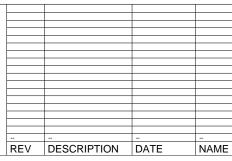

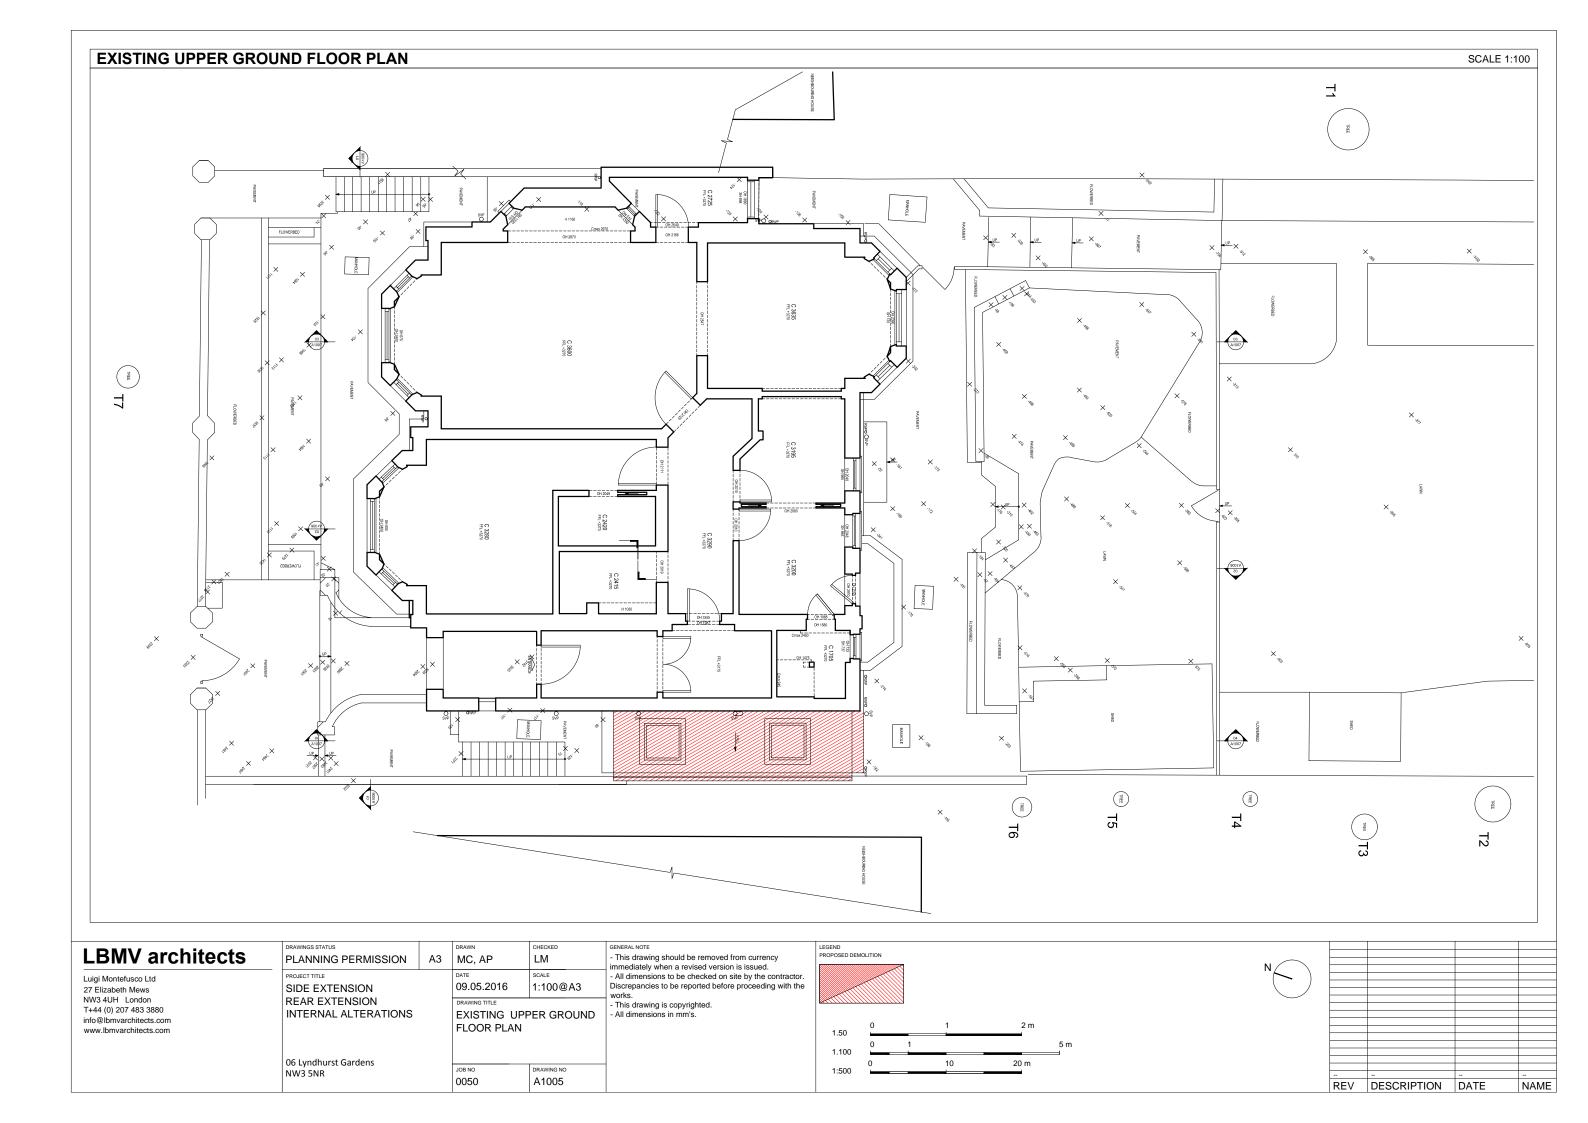



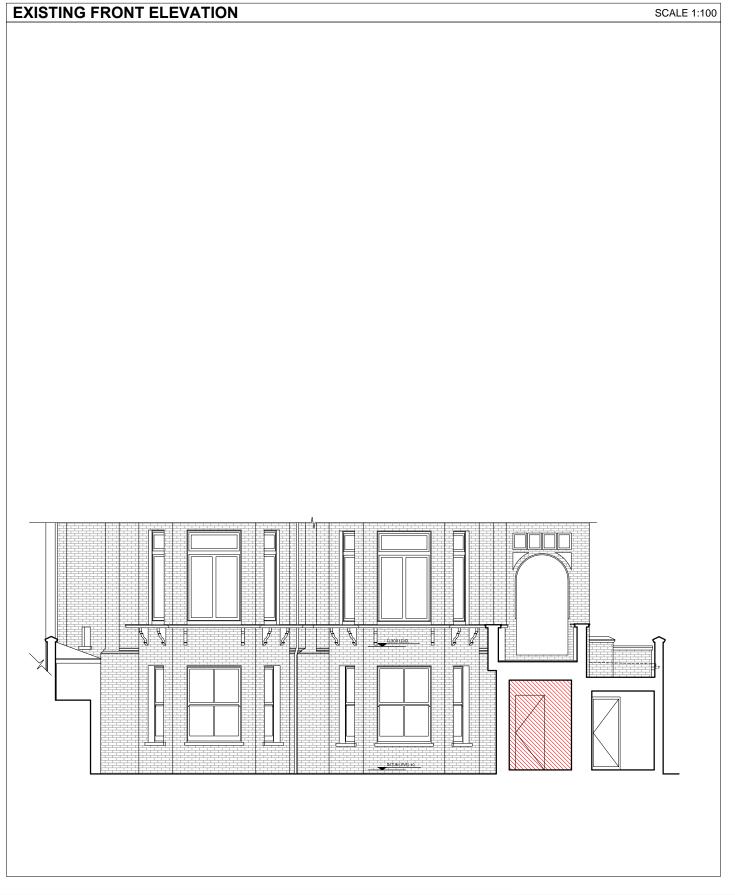


Luigi Montefusco Ltd 27 Elizabeth Mews NW3 4UH London T+44 (0) 207 483 3880 info@lbmvarchitects.com www.lbmvarchitects.com


PLANNING PERMISSION	А3	MC, A
PROJECT TITLE SIDE EXTENSION		DATE 09.05.
REAR EXTENSION INTERNAL ALTERATIONS		DRAWING T
06 Lyndhurst Gardens NW3 5NR		JOB NO
INVO SINIC		0050


**EXISTING ELEVATIONS** 


A1006

1:500

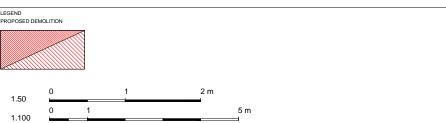

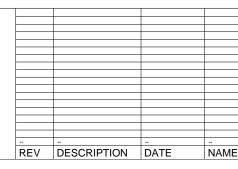

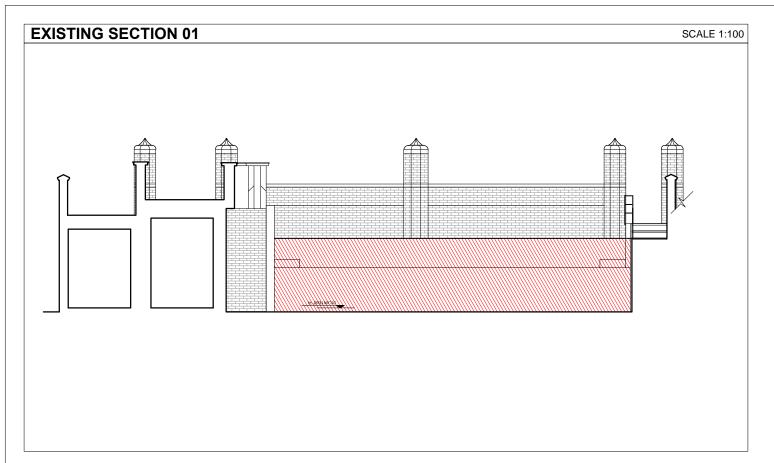

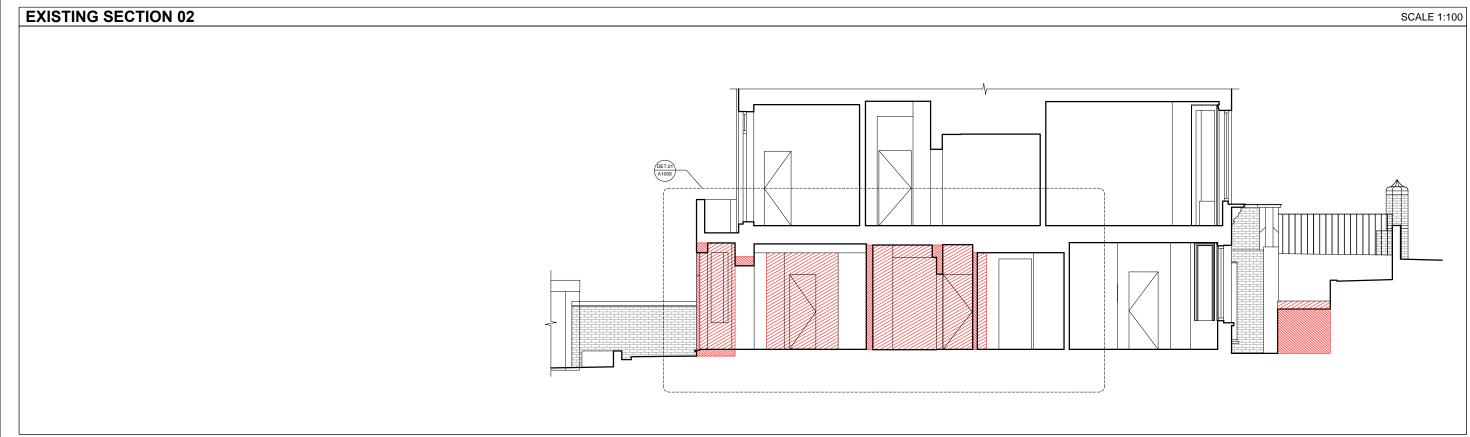

Luigi Montefusco Ltd 27 Elizabeth Mews NW3 4UH London T+44 (0) 207 483 3880 info@lbmvarchitects.com www.lbmvarchitects.com

PLANNING PERMISSION	A3	MC, A
PROJECT TITLE		DATE
SIDE EXTENSION		09.05.2
REAR EXTENSION		DRAWING T
INTERNAL ALTERATIONS		EXIST
06 Lyndhurst Gardens		
NW3 5NR		JOB NO
		0050

	DRAWN	CHECKED	
.3	MC, AP	LM	
	DATE	SCALE	
	09.05.2016	1:100@A3	
	DRAWING TITLE		
	EXISTING SECTIONS		


DRAWING NO A1007

ENERAL NOTE
 This drawing should be removed from currency immediately when a revised version is issued.
 All dimensions to be checked on site by the contractor. Discrepancies to be reported before proceeding with the works.


works.


- This drawing is copyrighted.

- All dimensions in mm's.

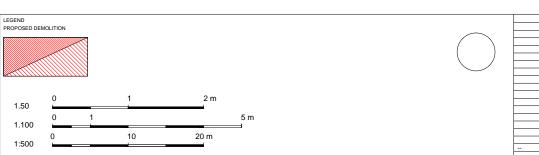

	-	-	-
REV	DESCRIPTION	DATE	NAME
		•	

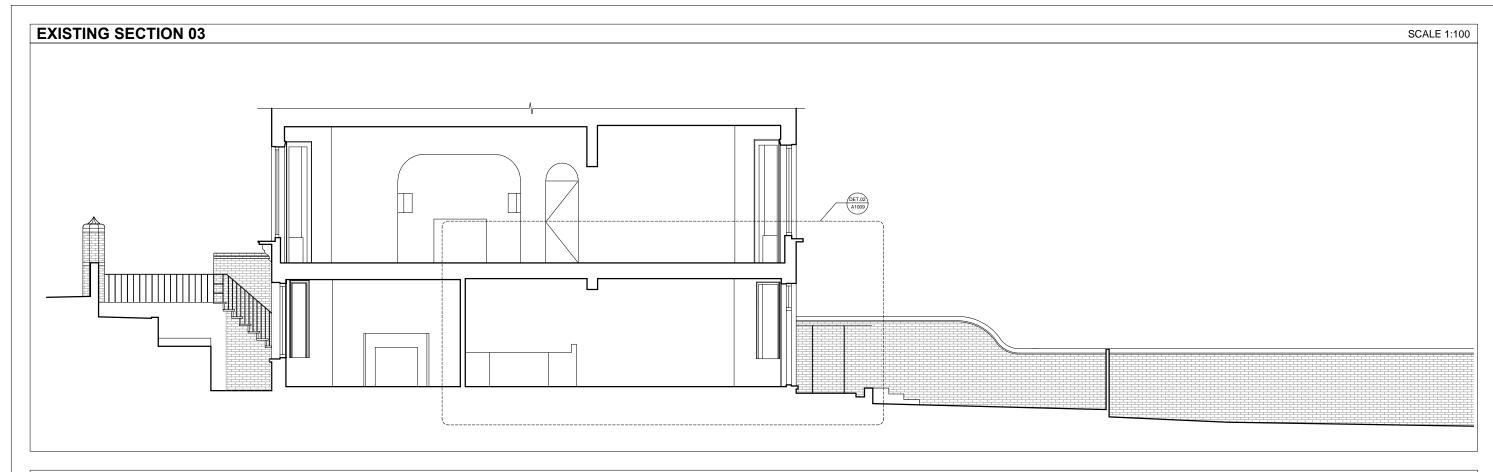

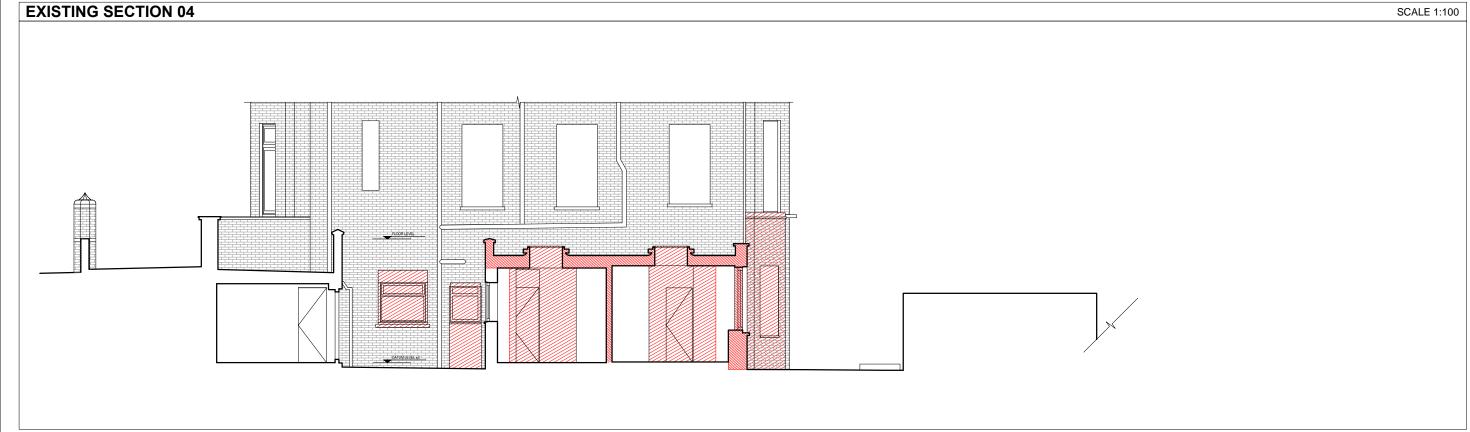


Luigi Montefusco Ltd 27 Elizabeth Mews NW3 4UH London T+44 (0) 207 483 3880 info@lbmvarchitects.com www.lbmvarchitects.com

PLANNING PERMISSION	А3	MC, AP
PROJECT TITLE SIDE EXTENSION REAR EXTENSION		09.05.2016
INTERNAL ALTERATIONS		EXISTING

JOB NO 0050 DRAWING NO A1008

06 Lyndhurst Gardens NW3 5NR

WN	CHECKED	GENERAL NOTE
C, AP	LM	- This drawing should be removed from currer immediately when a revised version is issued.
).05.2016	1:100@A3	- All dimensions to be checked on site by the Discrepancies to be reported before proceedir works.
WING TITLE	TIONS	- This drawing is copyrighted All dimensions in mm's.

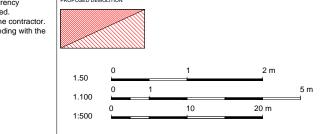

-		-	-
REV	DESCRIPTION	DATE	NAME

