

06 Lyndhurst Gardens NW3 5NR

Luigi Montefusco Ltd 27 Elizabeth Mews NW3 4UH London T+44 (0) 207 483 3880 info@lbmvarchitects.com www.lbmvarchitects.com PROJECT TITLE

SIDE EXTENSION

REAR EXTENSION

INTERNAL ALTERATIONS

DATE

09.05.2016

DRAWN

CHECKED

LM

CHECKED

LM

CHECKED

LM

CHECKED


LM

CHECKED

C

A1000

_		-	-
REV	DESCRIPTION	DATE	NAME
		•	

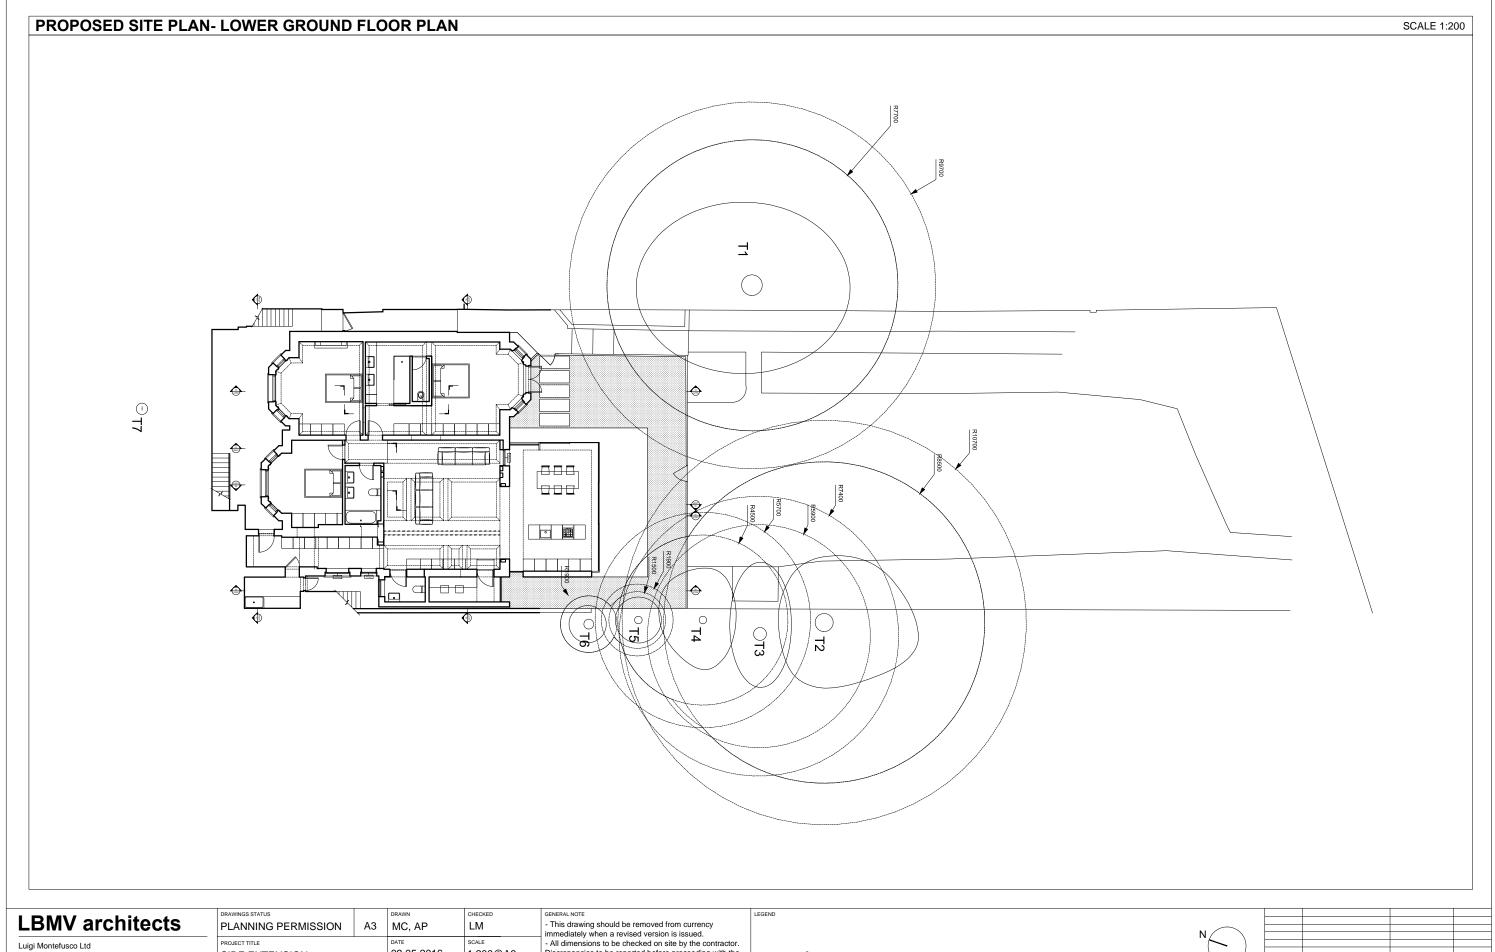

Luigi Montefusco Ltd 27 Elizabeth Mews NW3 4UH London T+44 (0) 207 483 3880 info@lbmvarchitects.com www.lbmvarchitects.com

PLANNING PERMISSION	
PROJECT TITLE SIDE EXTENSION REAR EXTENSION INTERNAL ALTERATIONS	
06 Lyndhurst Gardens NW3 5NR	


09.05.2016 1:200@A3 PROPOSED LOWER GROUND PLAN

A2001


JOB NO 0050


- This drawing should be removed from currency immediately when a revised version is issued.
- All dimensions to be checked on site by the contractor. Discrepancies to be reported before proceeding with the

works.
- This drawing is copyrighted.
- All dimensions in mm's.

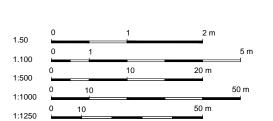



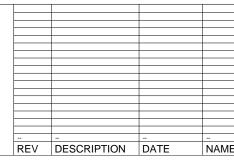

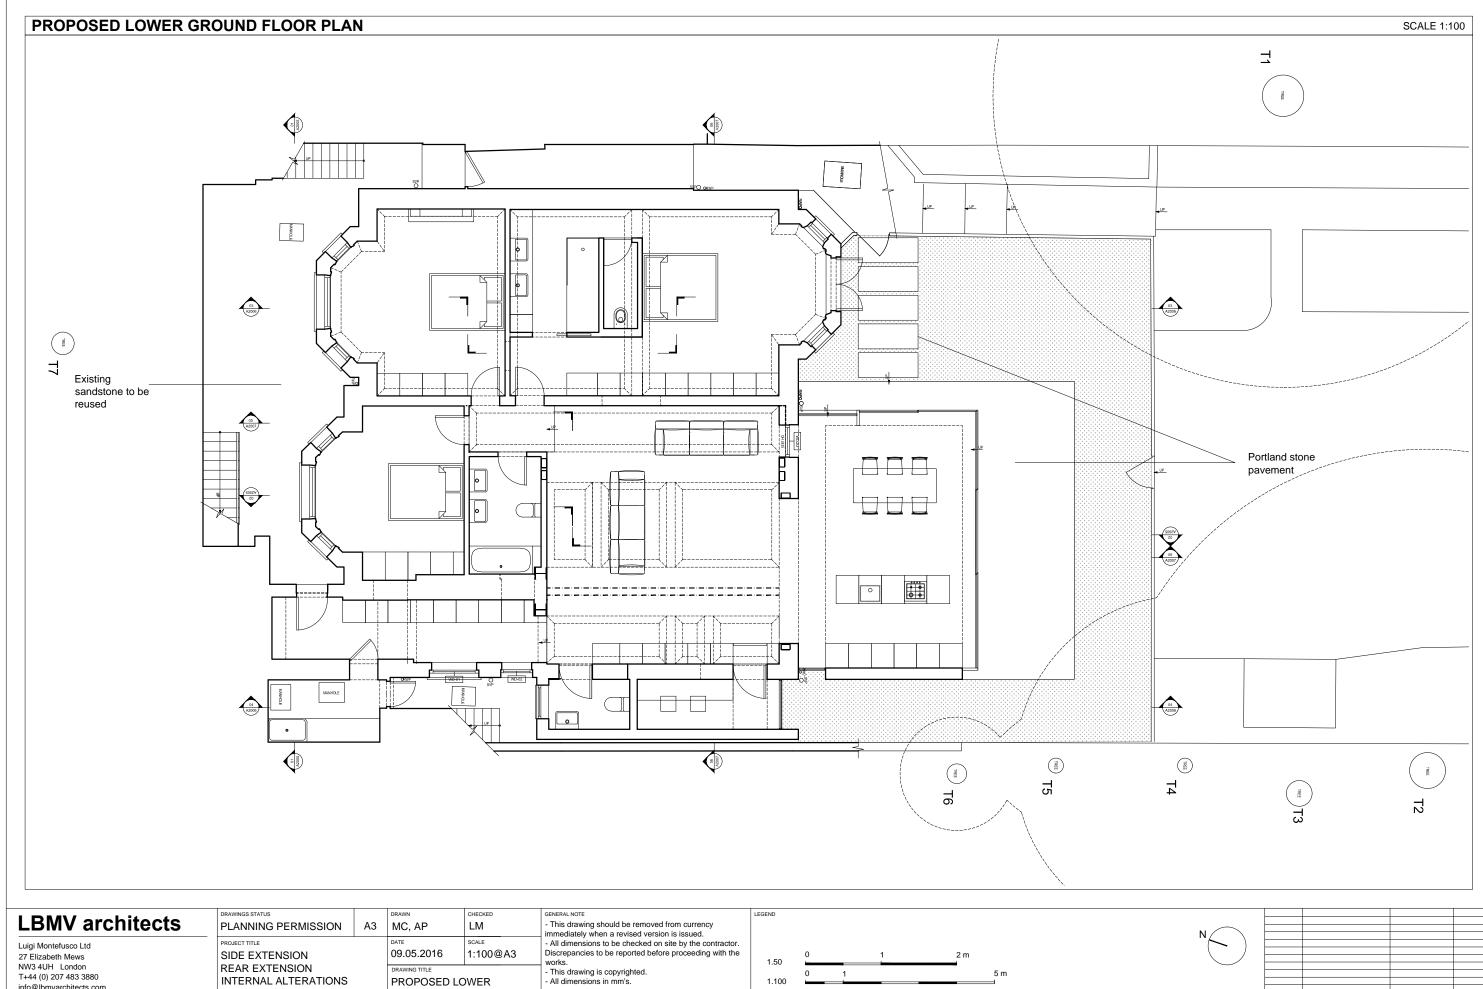

Luigi Montefusco Ltd 27 Elizabeth Mews NW3 4UH London T+44 (0) 207 483 3880 info@lbmvarchitects.com www.lbmvarchitects.com

NNING PERMISSION	А3	MC, Al
CT TITLE E EXTENSION		09.05.2
AR EXTENSION ERNAL ALTERATIONS		PROPO GROU


06 Lyndhurst Gardens NW3 5NR


POSED LOWER UND FLOOR PLAN

A2002


JOB NO 0050

works.
- This drawing is copyrighted.
- All dimensions in mm's.

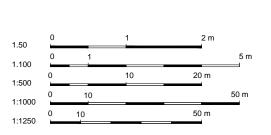


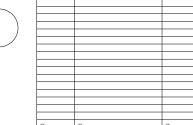

REV DESCRIPTION DATE

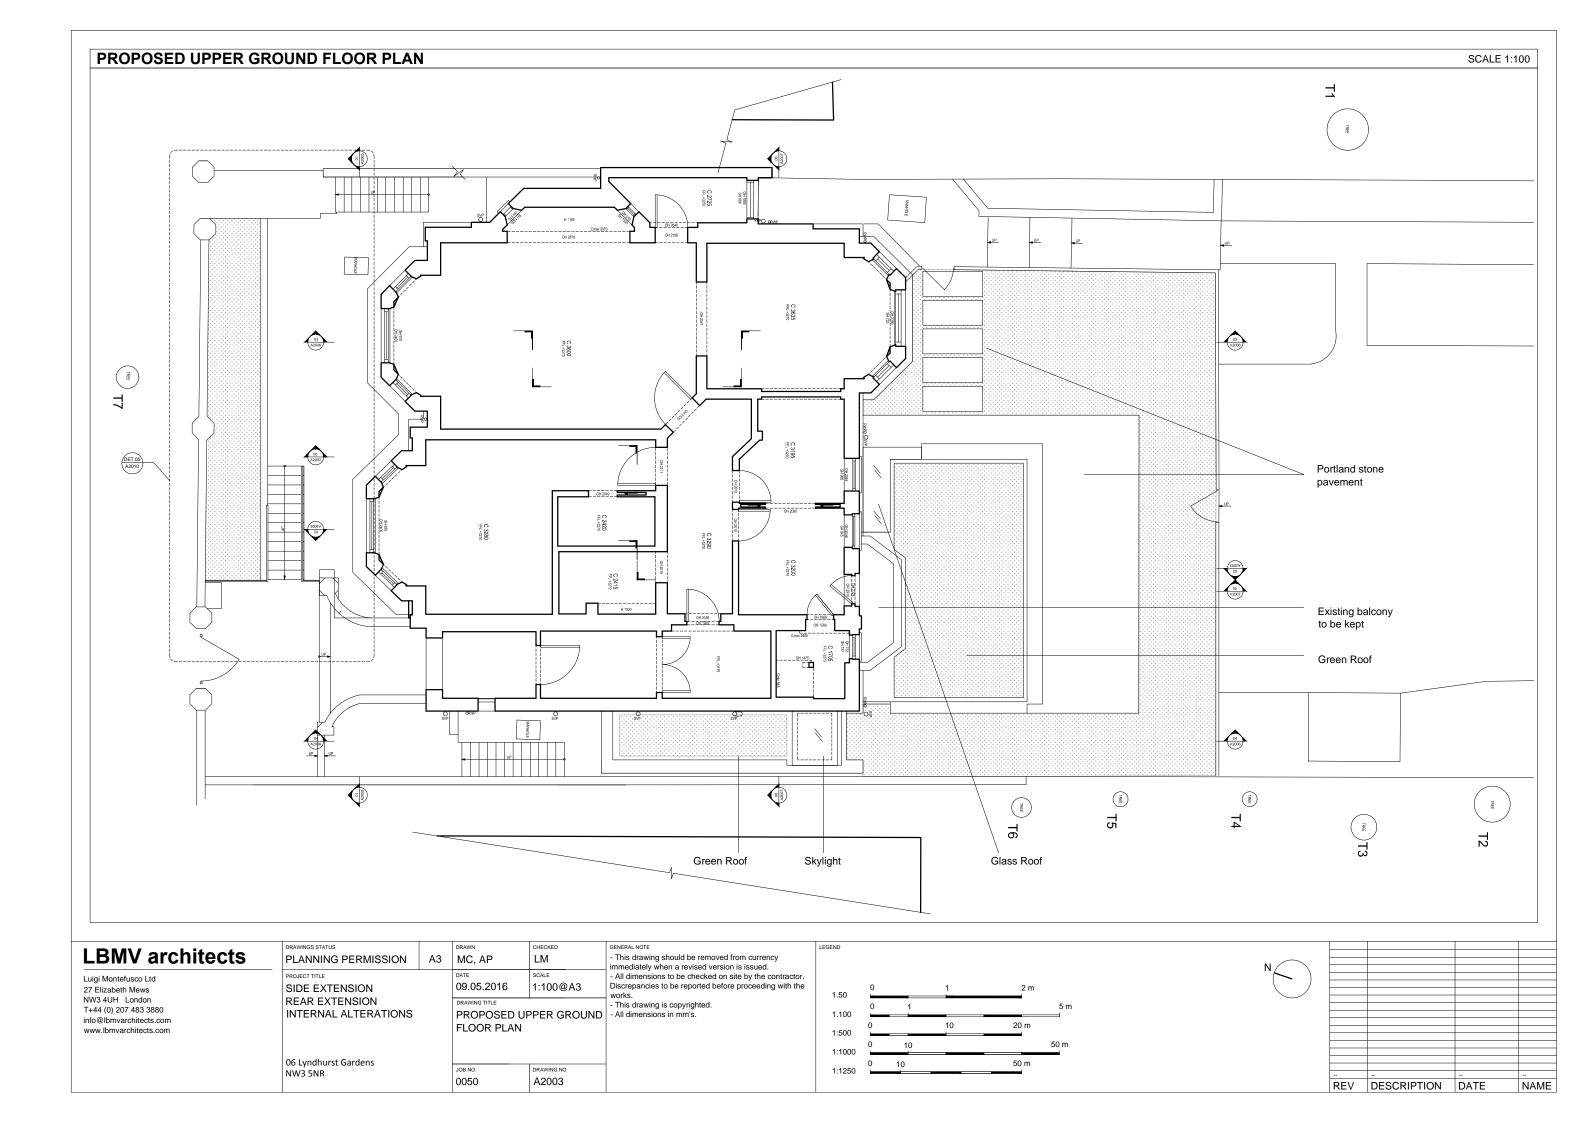



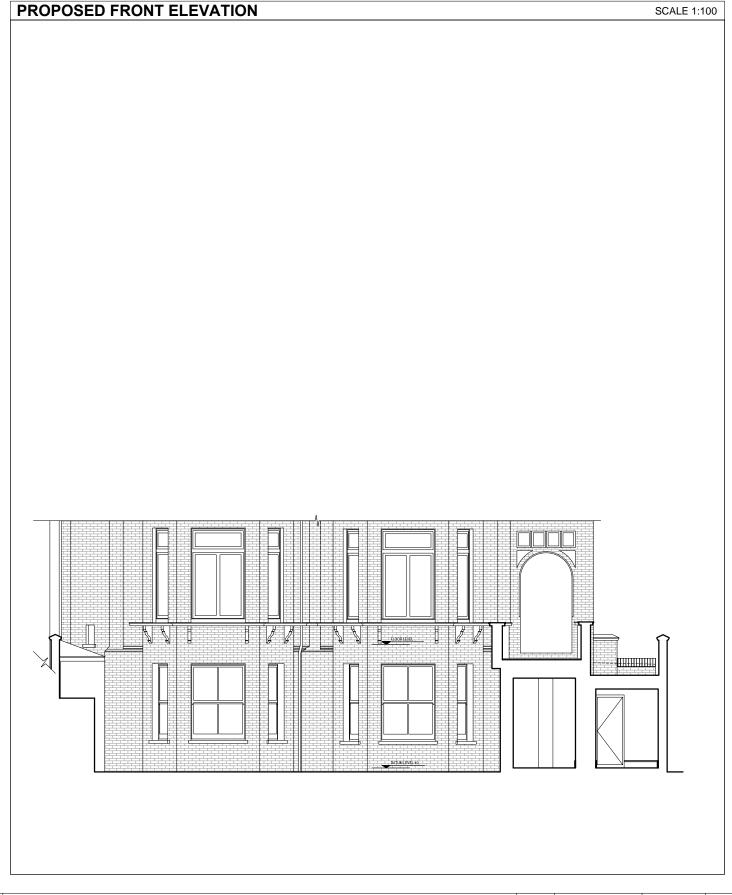


Luigi Montefusco Ltd 27 Elizabeth Mews NW3 4UH London T+44 (0) 207 483 3880 info@lbmvarchitects.com www.lbmvarchitects.com


SIDE EXTENSION REAR EXTENSION INTERNAL ALTERATIONS  06 Lyndhurst Gardens NW3 5NR	PLANNING PERMISSION	А3
	SIDE EXTENSION REAR EXTENSION	

PROPOSED ELEVATIONS

A2004

LEGEND										
						( )				
	0		1	2 m		\ /				
1.50										
	Λ	1			5 m					
1.100	<u> </u>				—i					
1.100			40	00						
1:500	Ü		10	20 m						
1.500										
	0	10			50 m					
1:1000		_	_							
	0	10		50 m						
1:1250	_	-10								
							_		-	-
							REV	DESCRIPTION	DATE	NAME

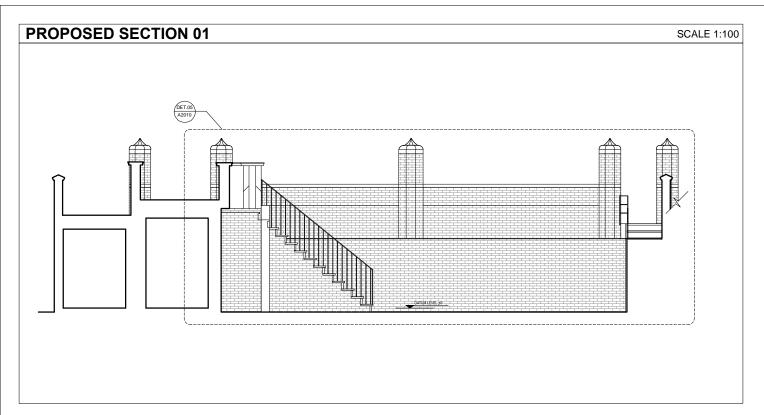

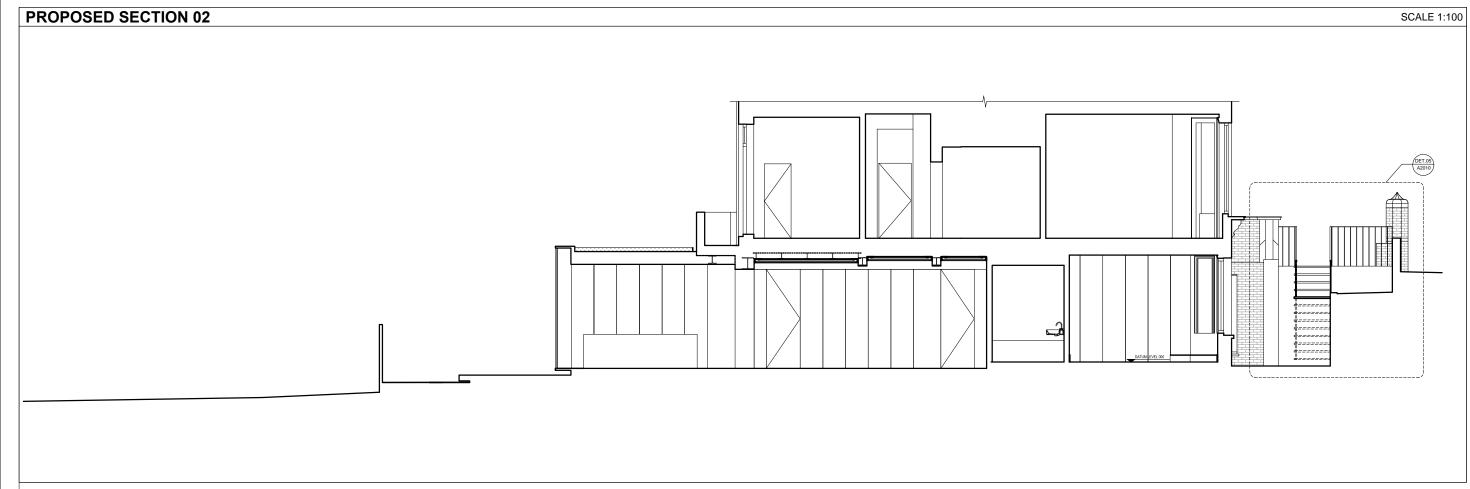

Luigi Montefusco Ltd 27 Elizabeth Mews NW3 4UH London T+44 (0) 207 483 3880 info@lbmvarchitects.com www.lbmvarchitects.com

PLANNING PERMISSION	А3	MC, A
PROJECT TITLE SIDE EXTENSION		09.05.
REAR EXTENSION INTERNAL ALTERATIONS		PROP
06 Lyndhurst Gardens NW3 5NR		JOB NO
		0000

DRAWN	CHECKED
MC, AP	LM
DATE	SCALE
09.05.2016	1:100@A3
DRAWING TITLE	
PROPOSED SE	CTIONS


DRAWING NO A2005


This drawing should be removed from currency immediately when a revised version is issued.
All dimensions to be checked on site by the contractor. Discrepancies to be reported before proceeding with the works.
This drawing is copyrighted.

<ul> <li>This drawing is copyrighted.</li> </ul>
<ul> <li>All dimensions in mm's.</li> </ul>

0		1	2 m	
_		<u> </u>		_
0	1			_5 
0		10	20 m	
0	10			50 r
0	10	<del></del>	50 m	

	-
REV DESCRIPTION DATE	NAME

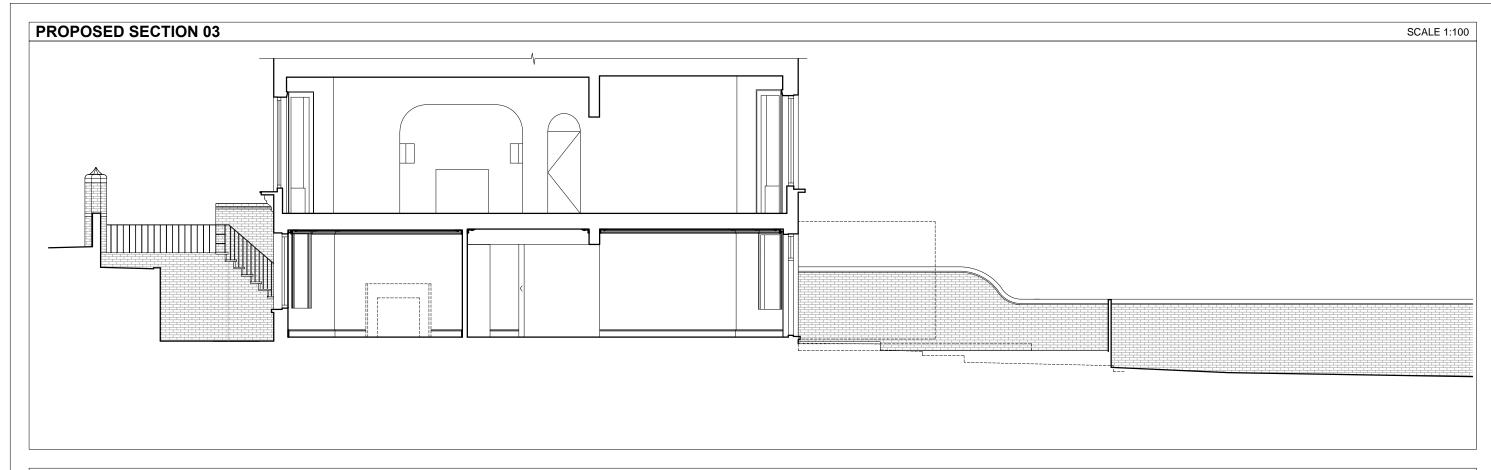

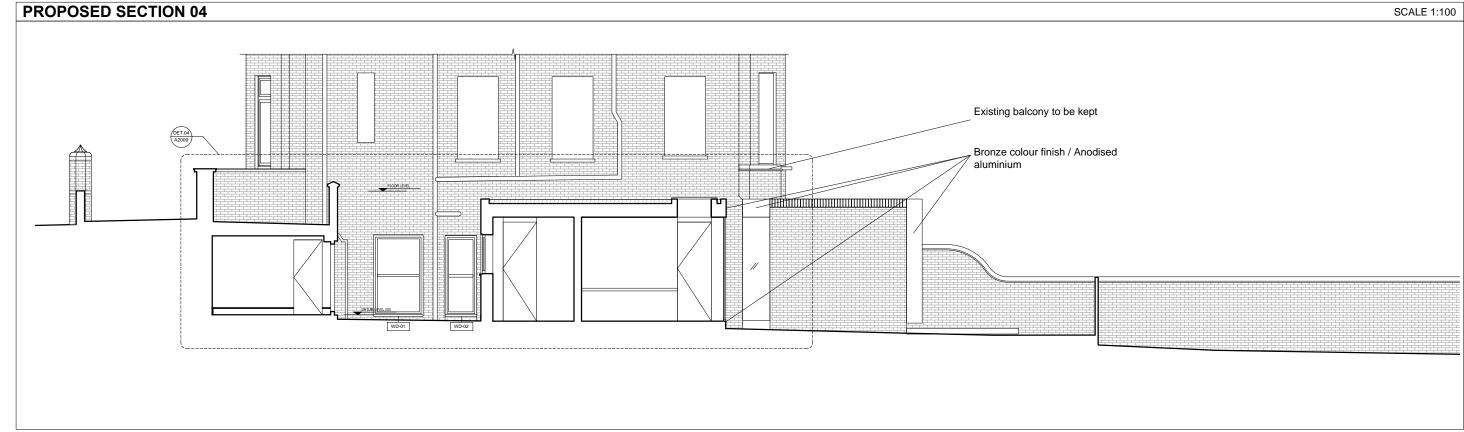


06 Lyndhurst Gardens NW3 5NR


Luigi Montefusco Ltd 27 Elizabeth Mews NW3 4UH London T+44 (0) 207 483 3880 info@lbmvarchitects.com www.lbmvarchitects.com

DRAWINGS STATUS		DRAWN	CHECKED	GENERAL NOTE			
PLANNING PERMISSION	А3	MC, AP	LM	- This drawing should be removed from currency immediately when a revised version is issued.			
PROJECT TITLE SIDE EXTENSION			1:100@A3	- All dimensions to be checked on site by the contractor.  Discrepancies to be reported before proceeding with the works.			
REAR EXTENSION INTERNAL ALTERATIONS		PROPOSED SECTIONS		- This drawing is copyrighted All dimensions in mm's.			

A2006

GEND											
						/	)				
						(	)				_
	0		1	2 m							
1.50			_				/				
	0	1			5 m						
1.100	_				<b>—</b>						
	Ο		10	20 m							
1:500	<u> </u>		10	20 111							
	_				F0						
1:1000	Ü	10			50 m					-	
1.1000			i e								
	0	10		50 m							
1:1250								-		-	_
								REV	DESCRIPTION	DATE	NAME
								IVE A	DESCRIPTION	DATE	INAIVIE

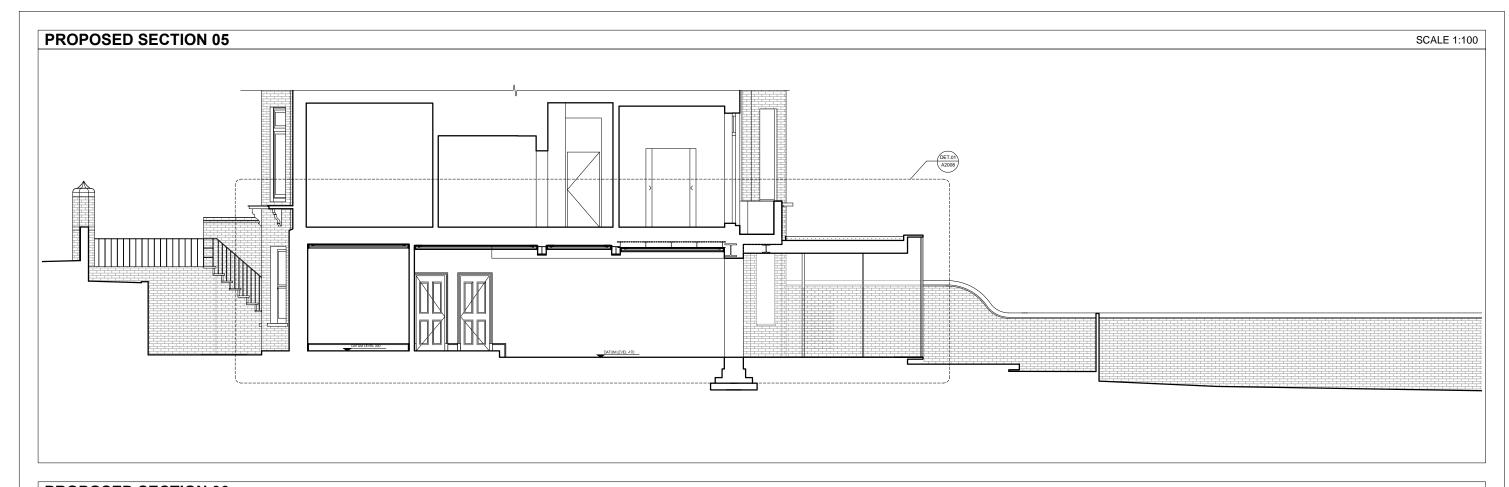

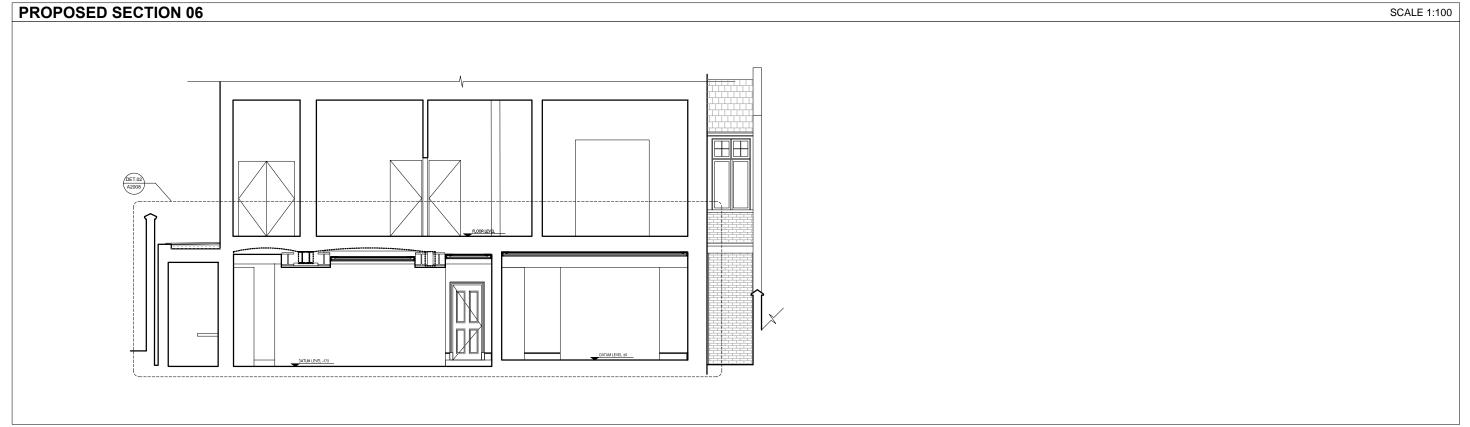


06 Lyndhurst Gardens NW3 5NR


Luigi Montefusco Ltd 27 Elizabeth Mews NW3 4UH London T+44 (0) 207 483 3880 info@lbmvarchitects.com www.lbmvarchitects.com


DRAWINGS STATUS		DRAWN	CHECKED	GENERAL NOTE			
PLANNING PERMISSION	A3	MC, AP	LM	- This drawing should be removed from currency immediately when a revised version is issued.			
PROJECT TITLE SIDE EXTENSION		09.05.2016	1:100@A3	- All dimensions to be checked on site by the contract Discrepancies to be reported before proceeding with works.			
REAR EXTENSION INTERNAL ALTERATIONS		PROPOSED SECTIONS		- This drawing is copyrighted All dimensions in mm's.			

DRAWING NO A2007

LEGEND											
						/	/ \				
						(	)				
	0		1	2 m		\	\ /				
1.50	_		_								
	0	1			5 m						
1.100	_				<b>—</b> i						
	0		10	20 m							
1:500	U		10	20 111							
1.500											
4.4000	0	10			50 m						
1:1000	_									-	
	0	10		50 m							
1:1250	_	_							-	-	-
								DEV	DECODIDATION	DATE	NIANAE
								REV	DESCRIPTION	DATE	NAME

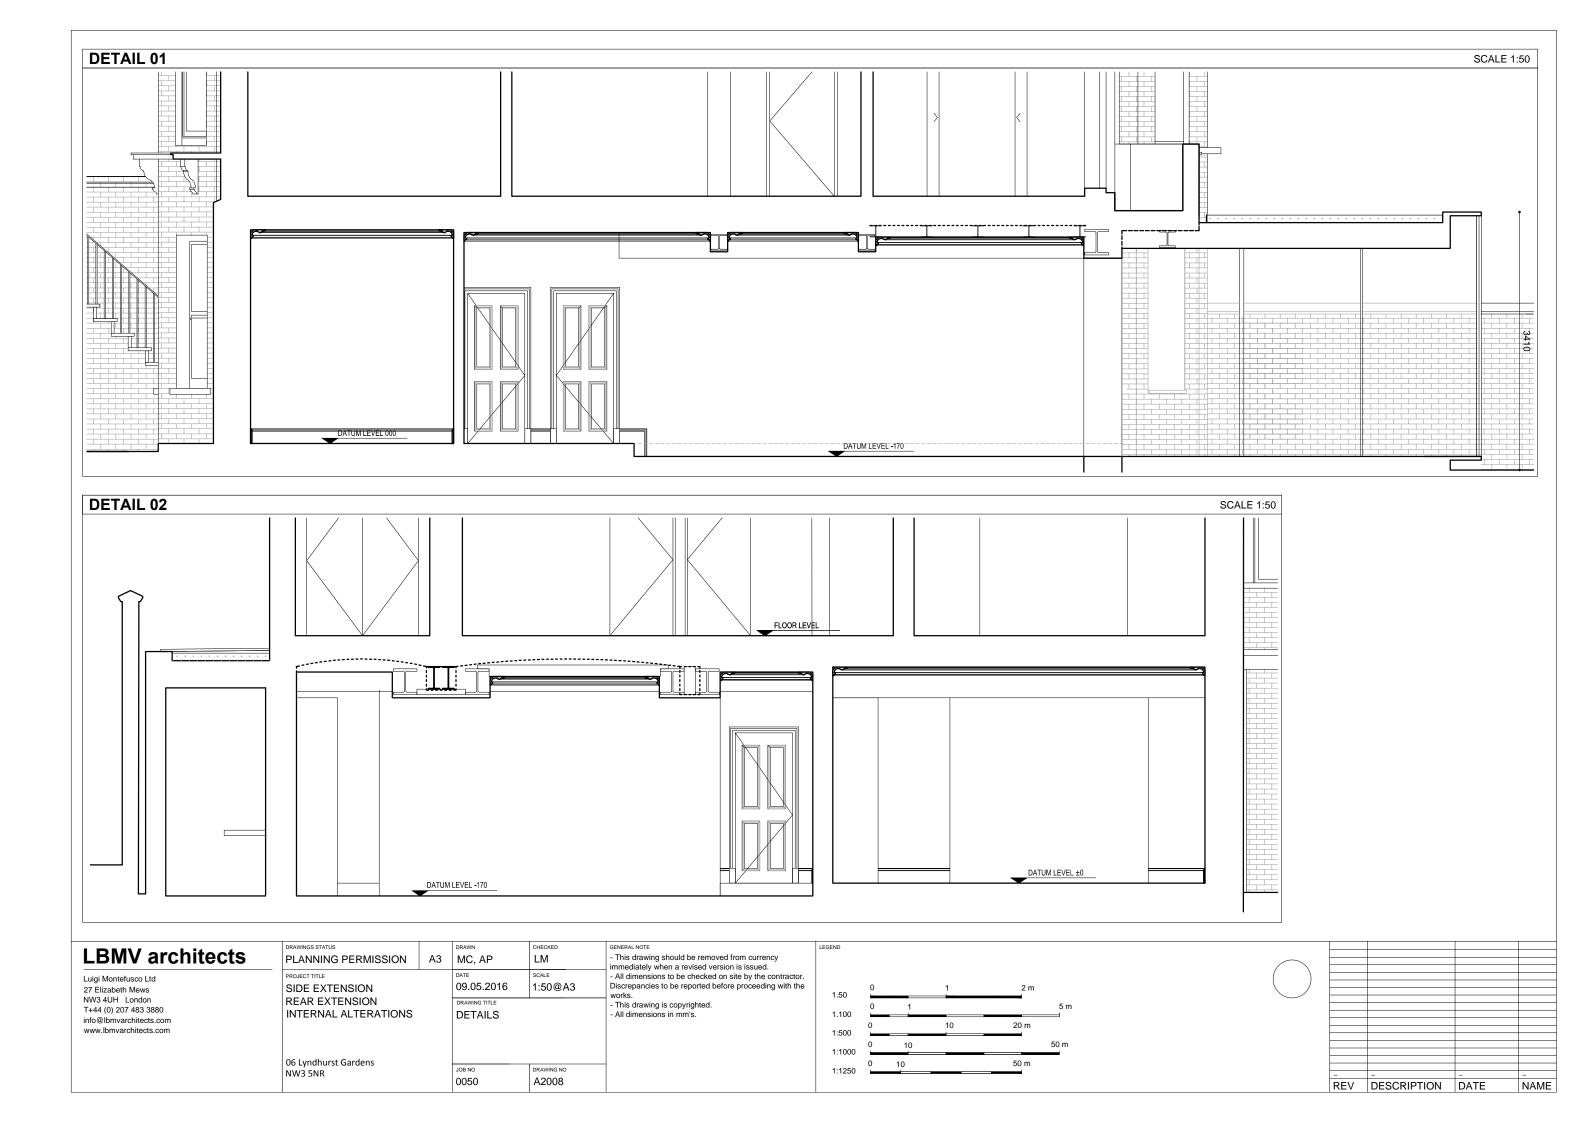

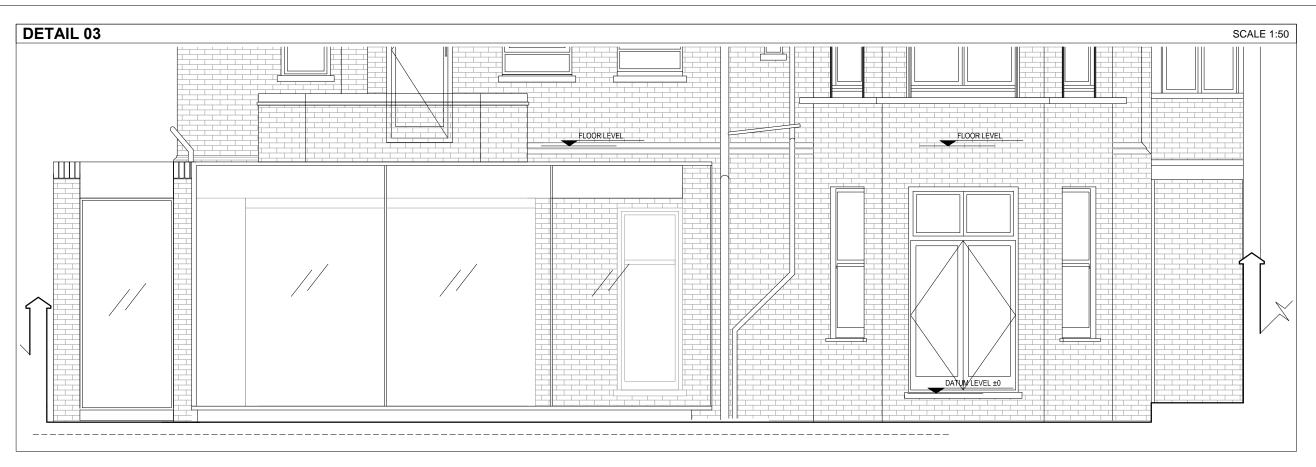


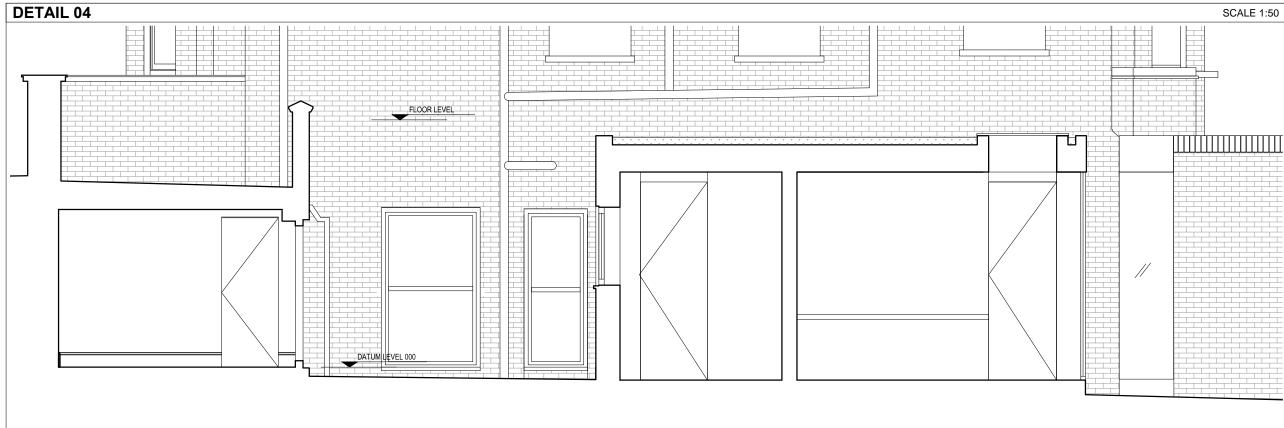

Luigi Montefusco Ltd 27 Elizabeth Mews NW3 4UH London T+44 (0) 207 483 3880 info@lbmvarchitects.com www.lbmvarchitects.com

PLANNING PERMISSION	A3	MC. AP	CHECKED	GENERAL NOTE - This drawing should be removed from currency			
PROJECT TITLE SIDE EXTENSION REAR EXTENSION INTERNAL ALTERATIONS	DATE SCALE 09.05.2016 1:50@A3  DRAWING TITLE DETAILS		immediately when a revised version is issued.  - All dimensions to be checked on site by the contractor.  Discrepancies to be reported before proceeding with the works.  - This drawing is copyrighted.  - All dimensions in mm's.				
06 Lyndhurst Gardens NW3 5NR		JOB NO 0050	DRAWING NO A2009				

GEND											
							( )				
	0		4	2 m			\ /				
1.50	U		!	2 m							
1.50				_			$\smile$				
	0	1			5 m						
1.100					<b>—</b>						
	0		10	20 m							
1:500	Ü		10	20 111							
1.500											
	0 -	10			50 m						
1:1000					_						
	0 10			50 m							
1:1250	0 10			30 111							
1.1230		_								-	
								REV	DESCRIPTION	DATE	NAME

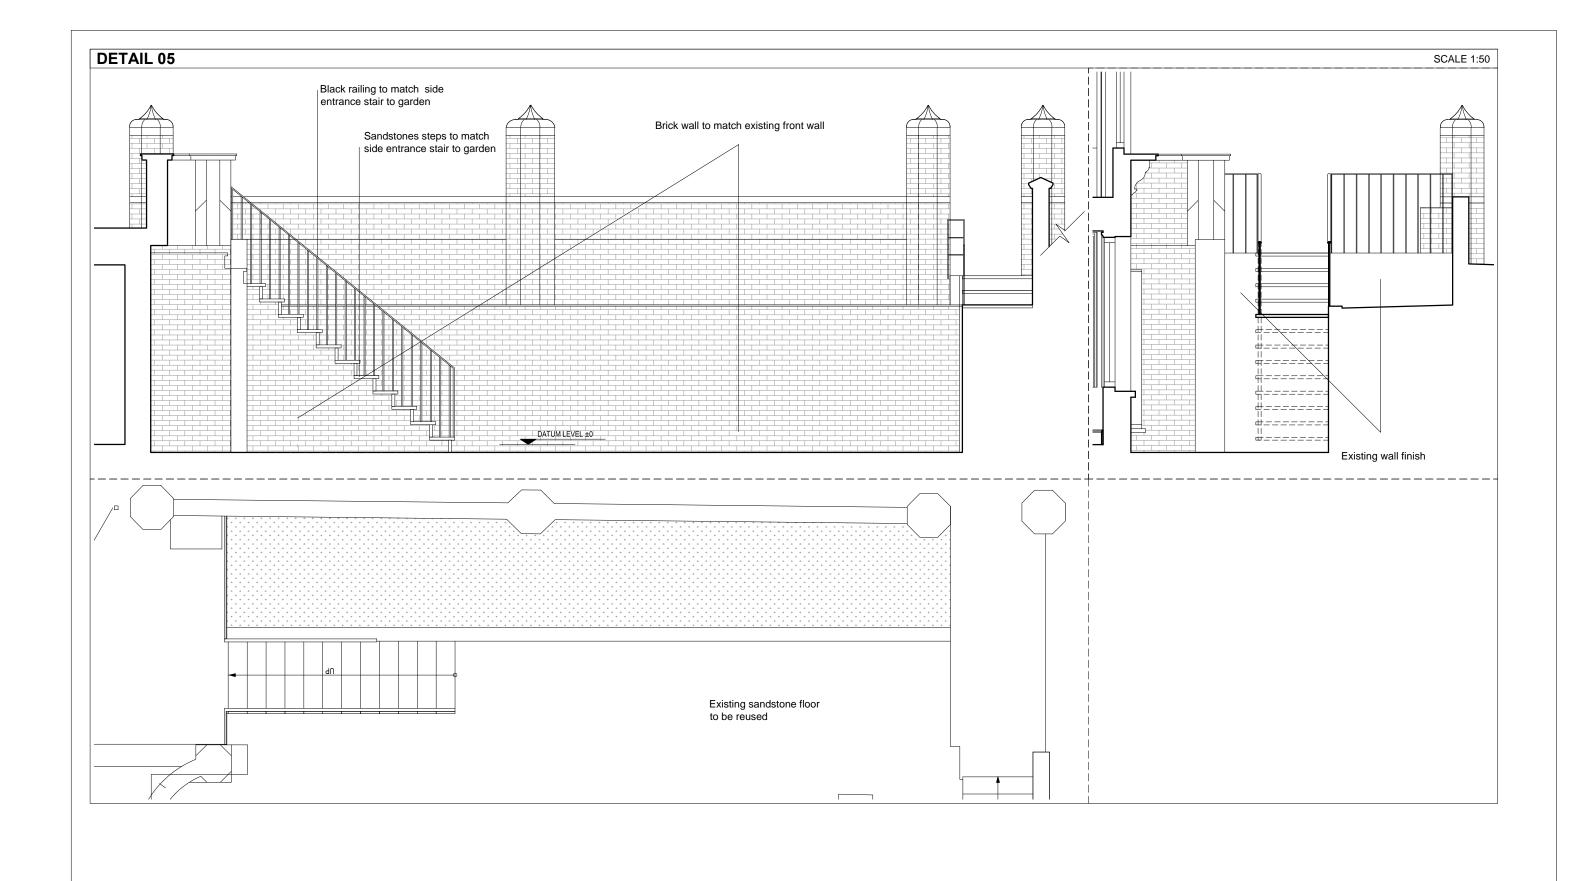

06 Lyndhurst Gardens NW3 5NR

Luigi Montefusco Ltd 27 Elizabeth Mews NW3 4UH London T+44 (0) 207 483 3880 info@lbmvarchitects.com www.lbmvarchitects.com

DRAWING			DRAWN	CHECKED	GENERAL NOTE
PLAN	INING PERMISSION	A3	MC, AP	LM	This drawing should be removed from currency immediately when a revised version is issued.
SIDE	PROJECT TITLE SIDE EXTENSION		09.05.2016	1:50@A3	- All dimensions to be checked on site by the contractor.     Discrepancies to be reported before proceeding with the works.
	R EXTENSION RNAL ALTERATIONS		DETAILS		- This drawing is copyrighted All dimensions in mm's.

A2010

EGEND											
							( )				
	0		1	2 m			\ /				
1.50	_										
			-		r						
4 400	U	1			5 m						
1.100											
	0		10	20 m							
1:500			_								
	0	10			50 m						
1:1000	_	10									
		4.0		50 m							
1:1250	0	10		50 III							
1.1230									-	-	
								REV	DESCRIPTION	DATE	NAME