
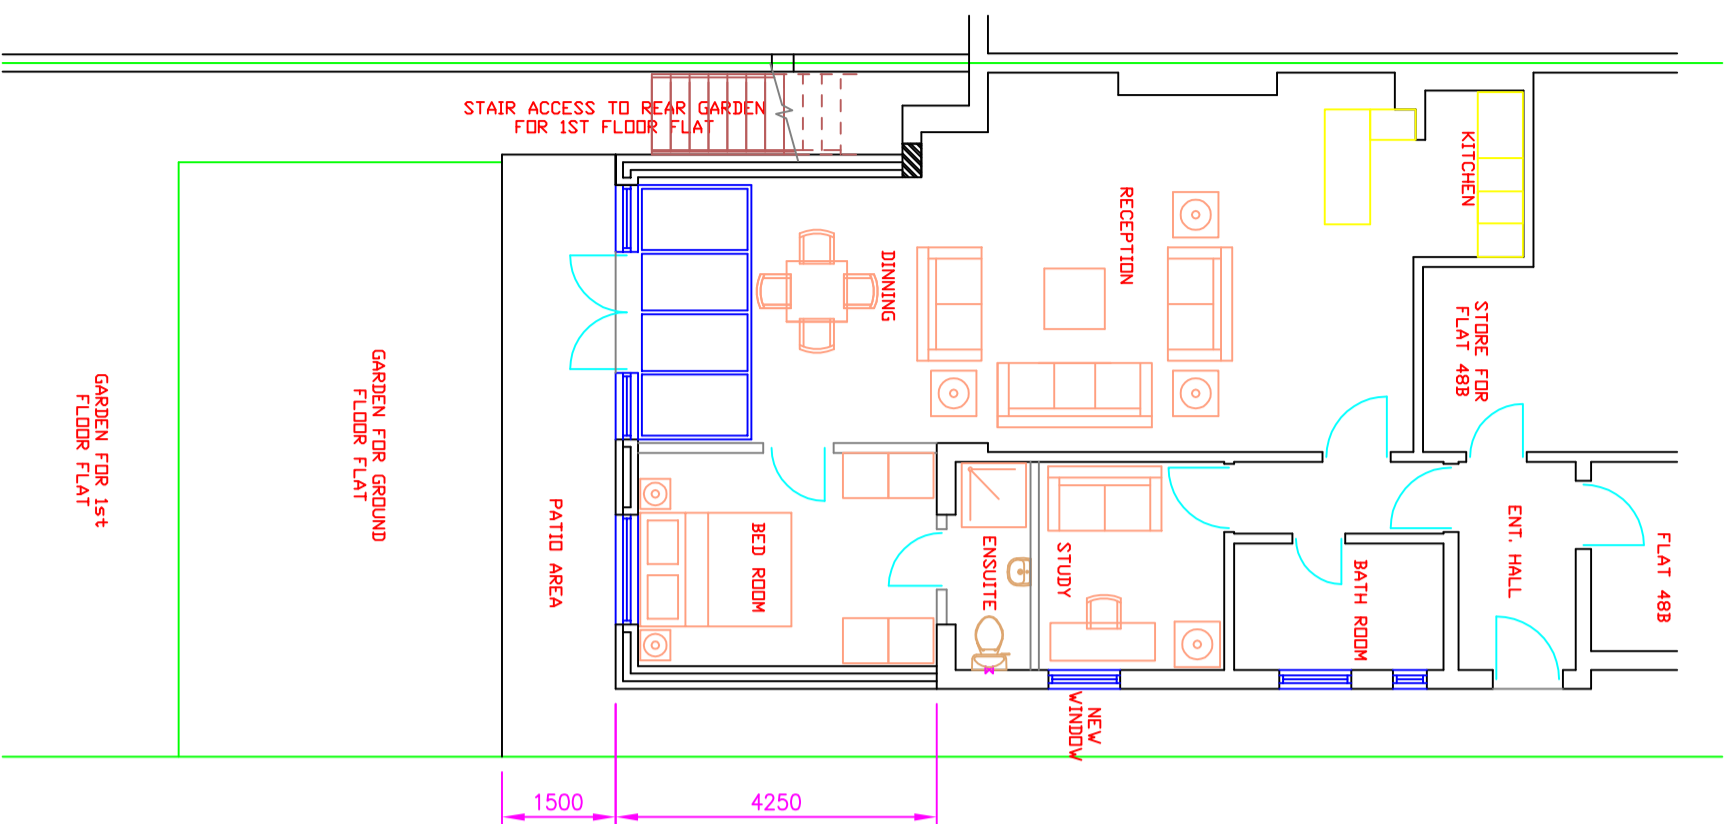



40 WISE LANE
MILL HILL
LONDON
NW7 2RE

WEB SITE: www.homesdesignltd.co.uk
EMAIL: info@homesdesignltd.co.uk

title	PROPOSED FLOOR PLAN & REAR EXTENSION ROOF PLAN		
contract no.	HD-857	scale	1:100 @ A3
project	FLAT 48A - BELSIZE SQUARE - LONDON NW3 4HN		
drawing no	HD-857/2000	date	05/2015
rev.:			

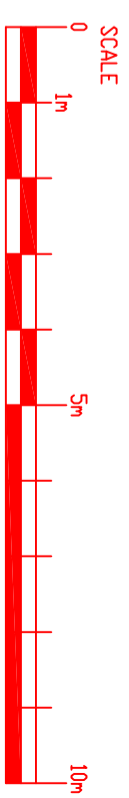

PROPOSED GROUND FLOOR PLAN

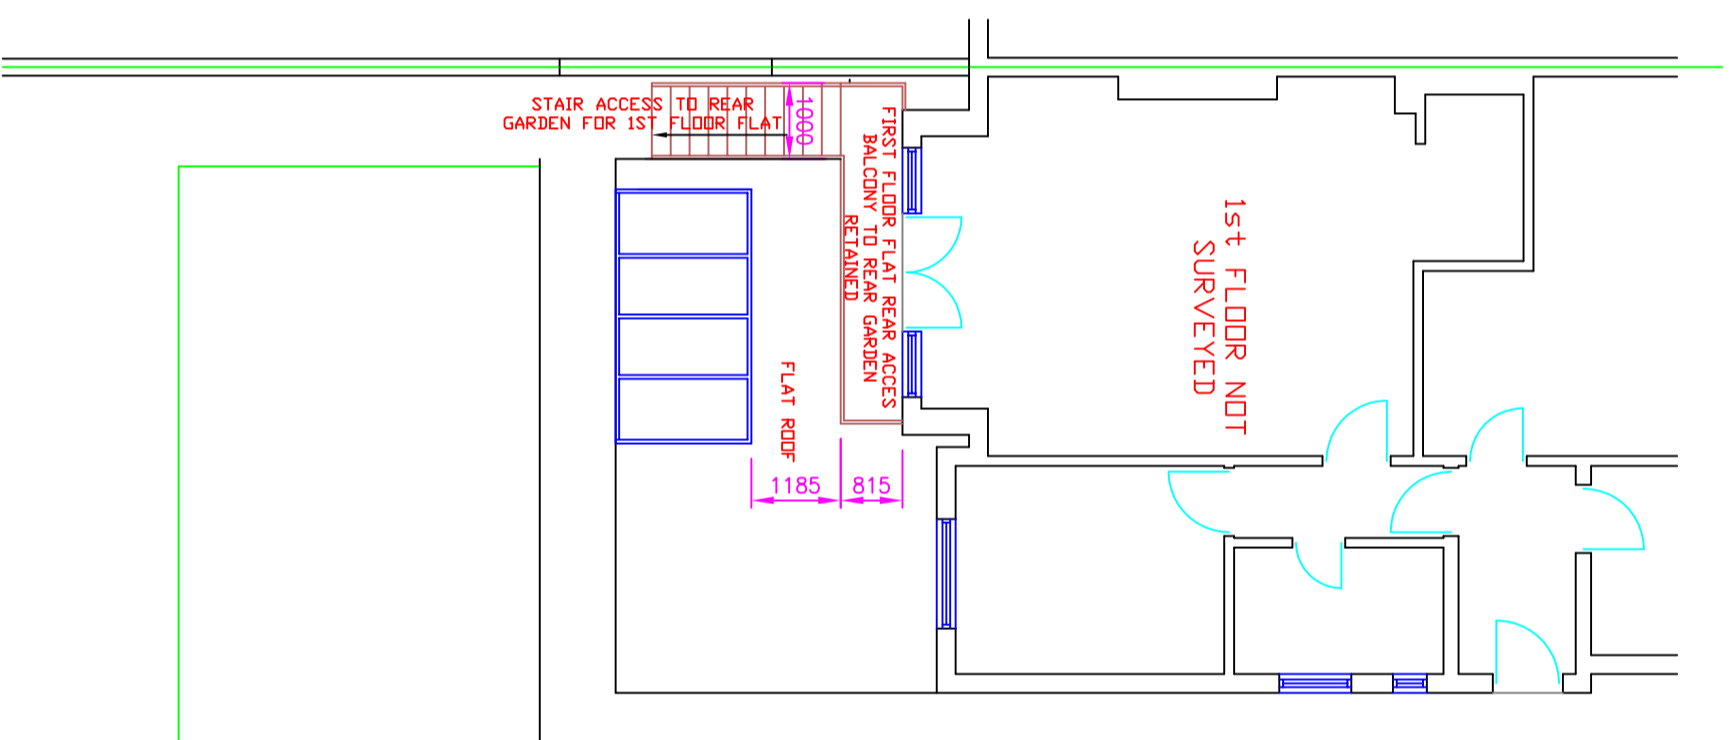

PROPOSED 1st FLOOR PLAN