



All dimensions in mm. Work to figured dimensions only. All dimensions to be checked on site. In event of discrepancy contact architect for clarification prior to proceeding. These drawings are to be read in conjunction with architects, mechanical and electrical engineers and structural engineers drawings, schedules and specifications. All dimensions are to structural faces.


Revision Ref:	Revisions	Date

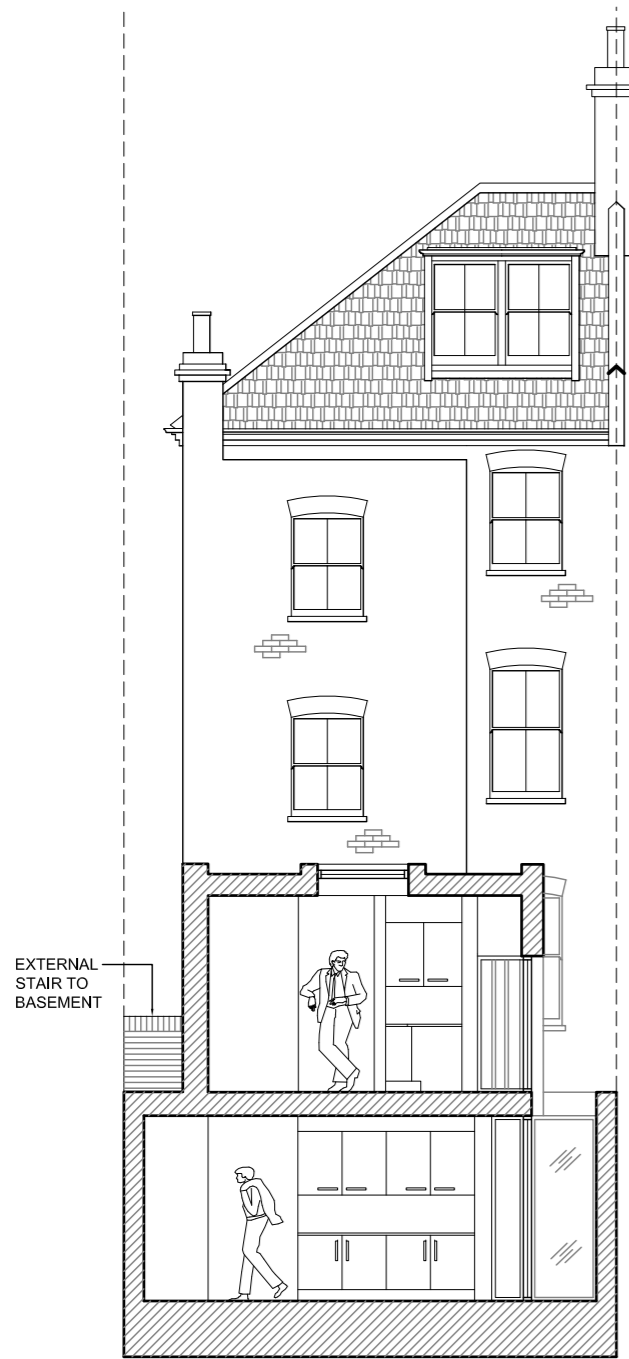

PROPOSED SECTION I-I

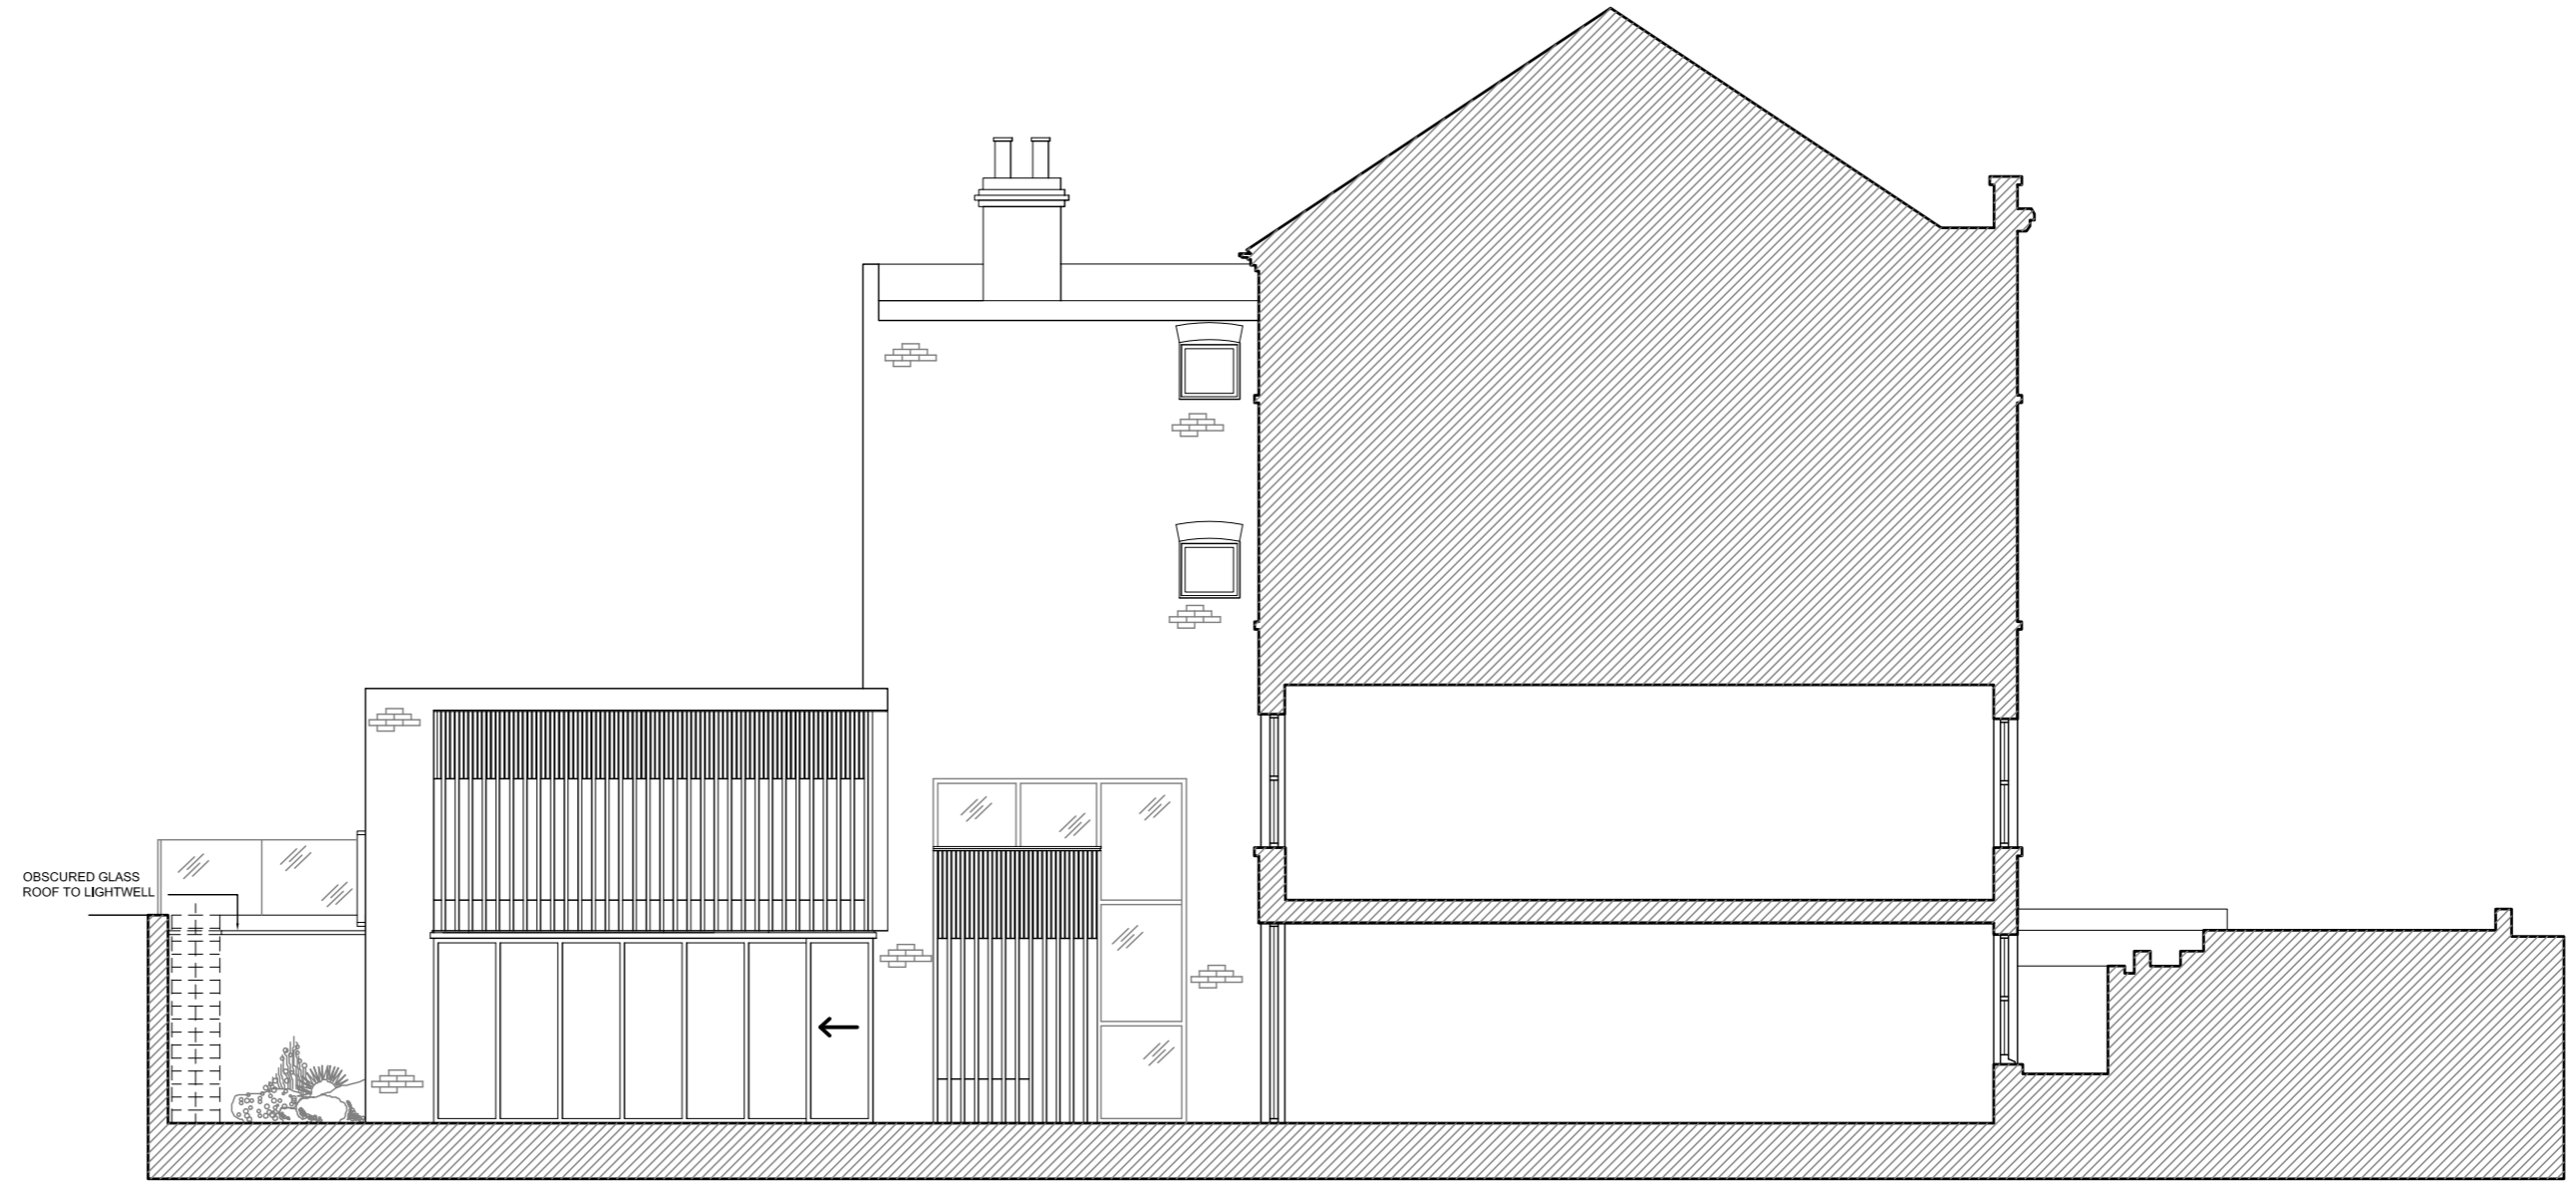

PROPOSED SECTION 2-2

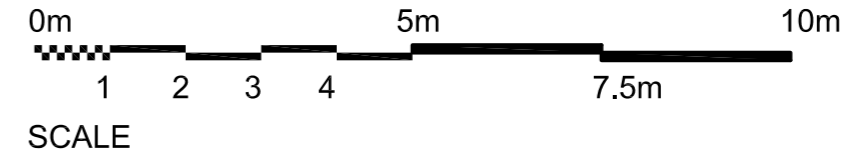

PROPOSED REAR ELEVATION



PROPOSED SECTIONAL REAR ELEVATION

OCTIV
ARCHITECTURE
DESIGN

HIGHWOOD STUDIOS
13 AYLMER DRIVE
STANMORE
MIDDLESEX
HA7 3EU

Tel : 020 8420 6249
Efax : 0870 912 6052
e-mail : info@octiv.co.uk

Client:	Monavon Construction Ltd
Project:	67 Goldhurst Terrace London NW6
Title:	Existing Sections and Elevations
Scale:	1:100 @ A2
Date:	May 2016
Drawing No:	901/16/01