



A3

FIGURED DIMENSIONS ONLY TO BE USED

Notes

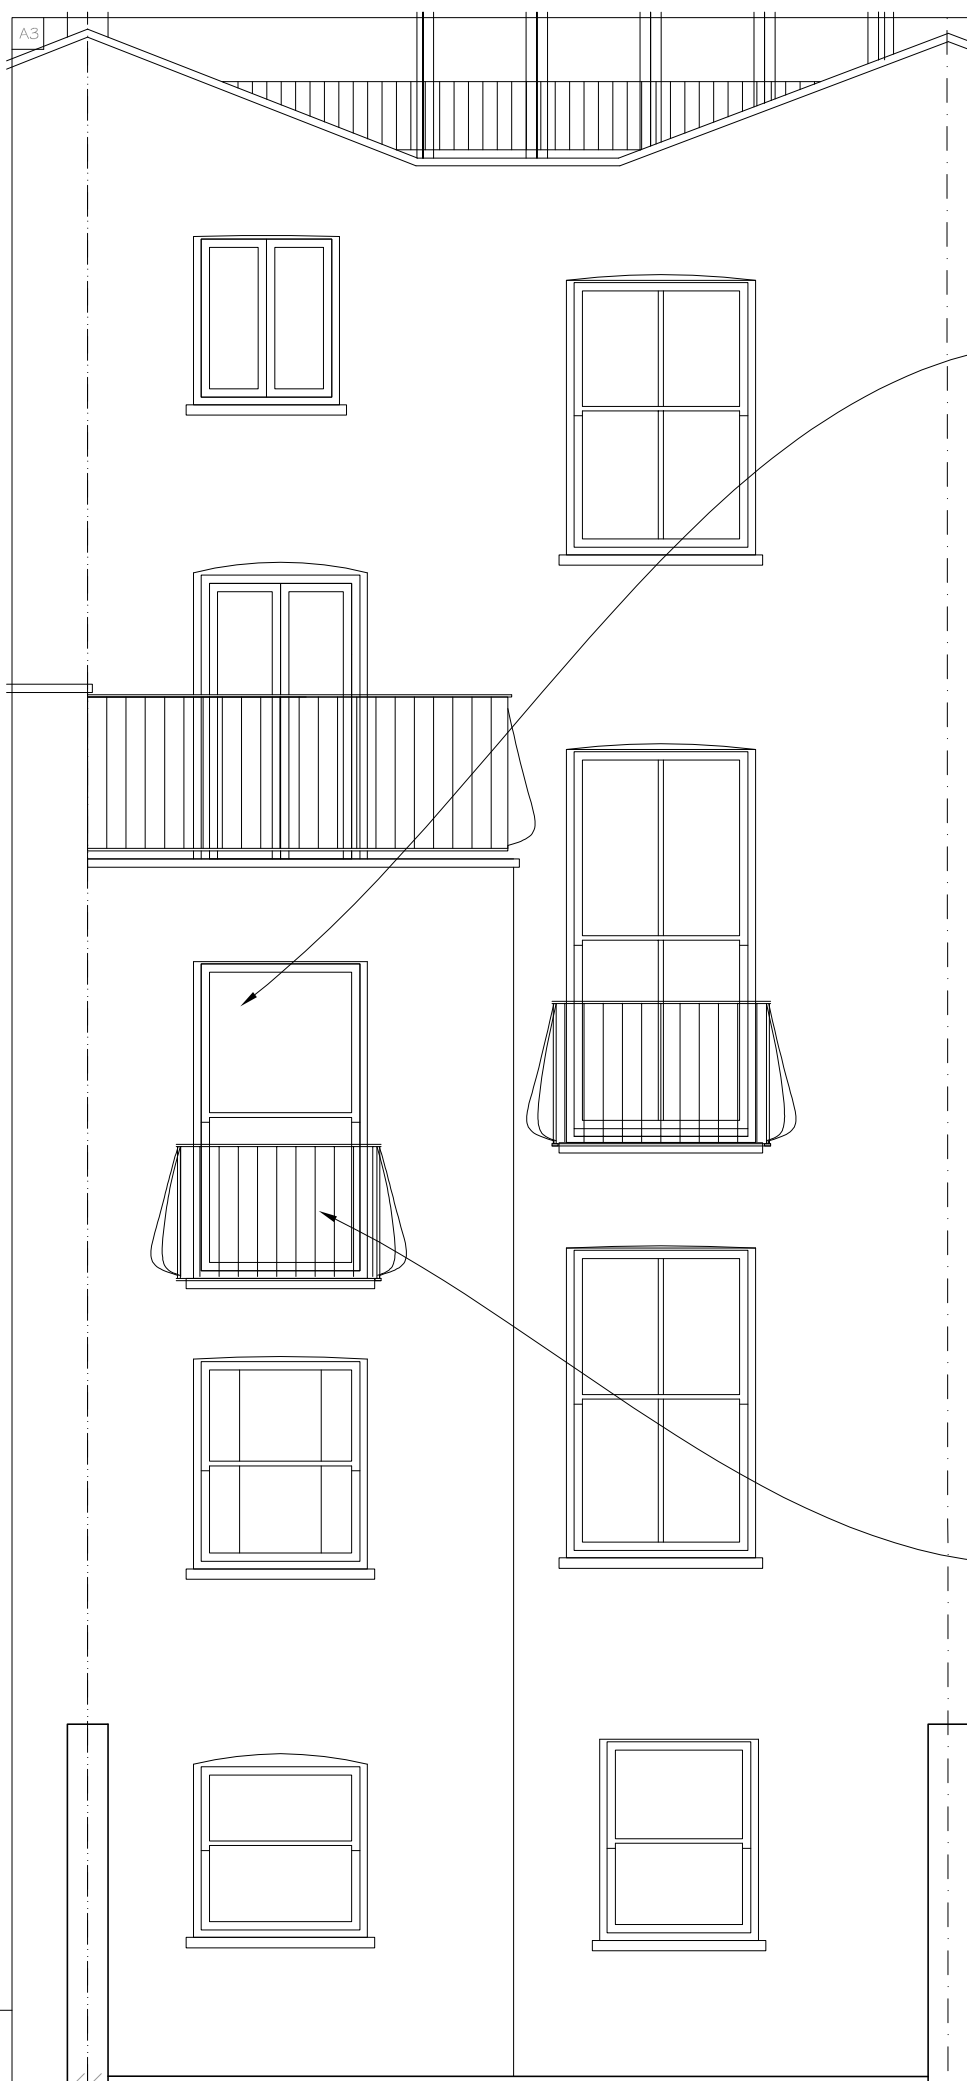


new timber double glazed sash window to match new sash window (2015/2657/P)

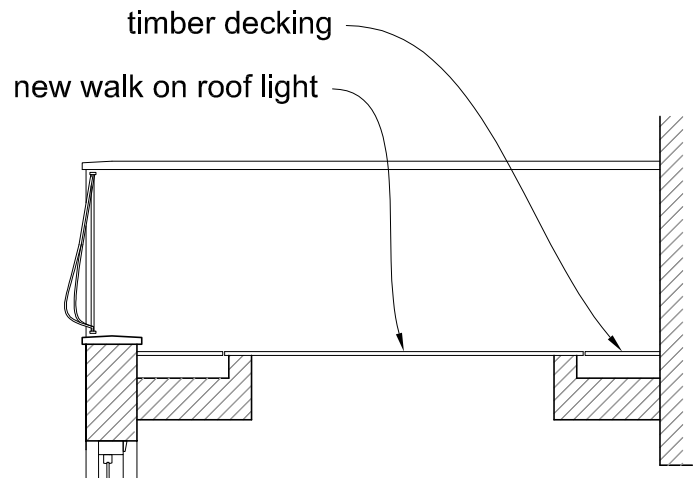


SECTION

New Juliet balcony railings to be black metal rods to match existing roof terrace railing and Juliet balcony

 


REAR ELEVATION

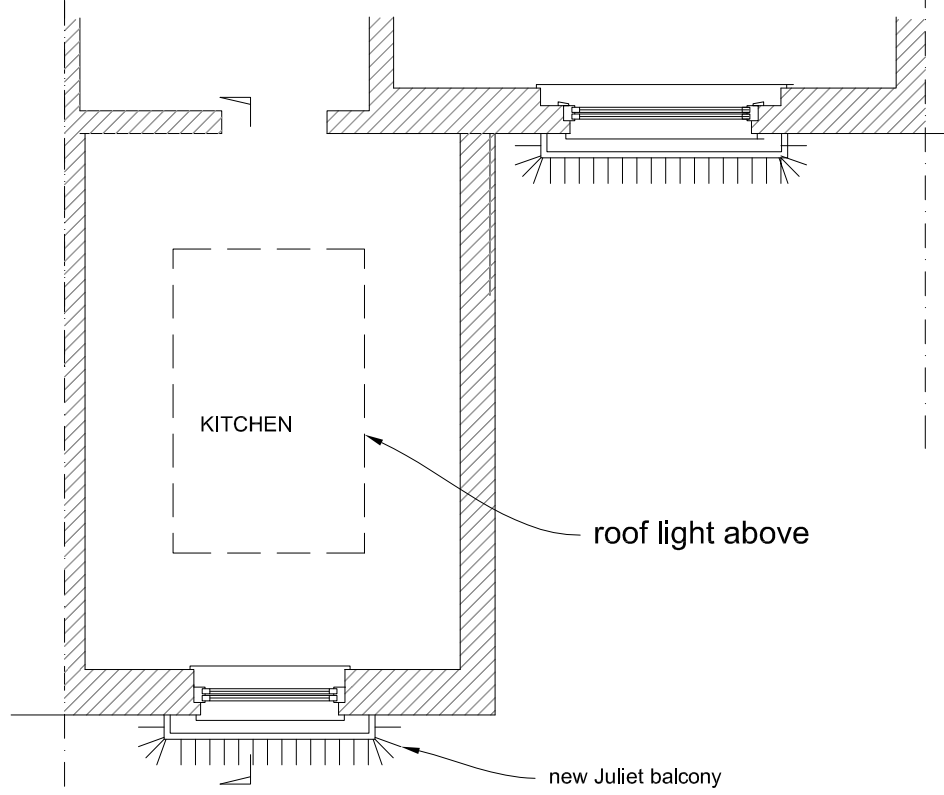

FIRST FLOOR PLAN

new walk on roof light

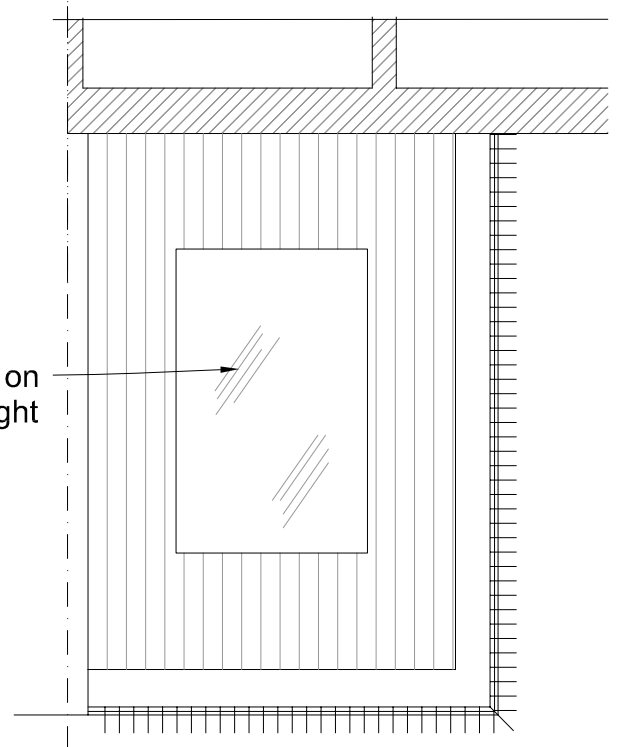

ROOF PLAN

Revisions

AIVARS ARCHITECTS

Aivars Architect Ltd. Company No. 04648728
 43B Eton Avenue . London NW3 3EP England
 Tel 44(0)20 7794 5411 - Fax 44(0)870 7061949
 ca@aivarsarchitects.com

**FIRST FLOOR FLAT
 157 GLOUCESTER AVE
 LONDON NW1 8LA**

Drawing Title
**PROPOSED WINDOW
 WITH JULIET BALCONY
 AND NEW ROOF LIGHT**

Scale 1:50@A3 Issued APRIL 2016

Status **PLANNING**

Job No. 211/P Dwg. No. 05 Rev.