




ADJACENT WINDOW

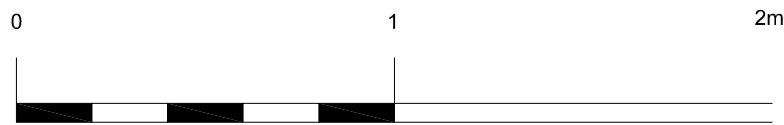

REAR ELEVATION 1:20

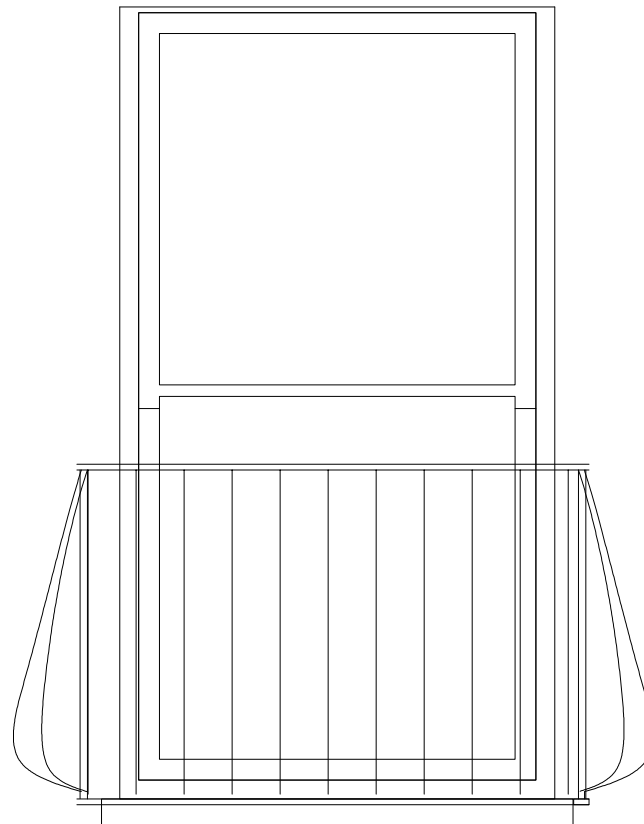


PROPOSED WINDOW

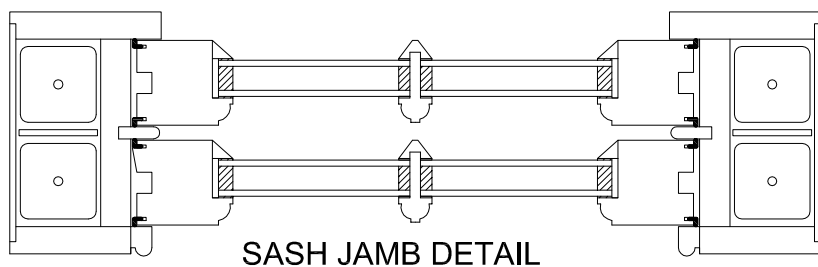


SASH JAMB DETAIL

WINDOW TYPE: Sash window
 Material: Hardwood
 Operation: Traditional waxed cotton sash cord with sash lead weights and heavy duty brass pulley wheels
 Glazing: 24 mm double glazed units, 4mm soft coat/swissbar/4mm clean glass
 Finish: factory sprayed 3 coat micro porous paint finish colour white
 Trickle vent: No

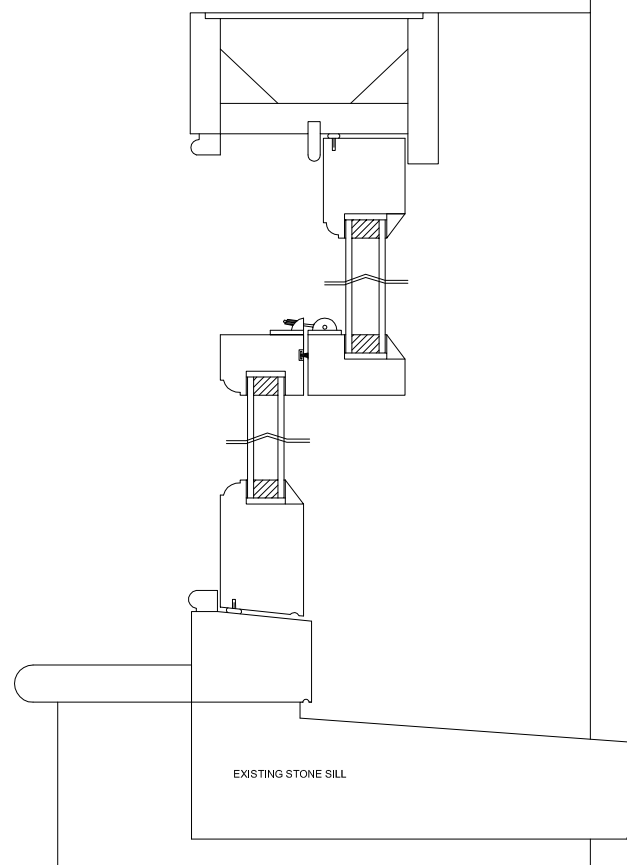

SECTION

WINDOW DETAILS 1:5

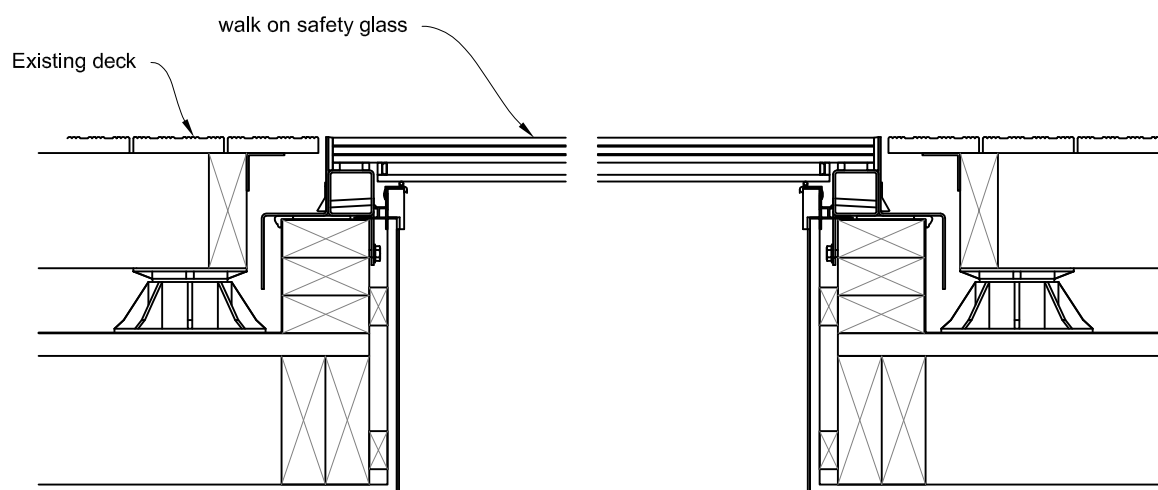

ROOF LIGHT SECTION 1:10

AIVARS ARCHITECTS

Aivars Architect Ltd. Company No. 04648728

43B Eton Avenue . London NW3 3EP England
 Tel 44(0)20 7794 5411 - Fax 44(0)870 7061949
 ca@aivarsarchitects.com

FIRST FLOOR FLAT
 157 GLOUCESTER AVE
 LONDON NW1 8LA

Drawing Title

PROPOSED
 WINDOW + ROOF LIGHT
 DETAILS

Scale 1:20+1:10+1:5 @A3 Issued MAY 2016

Status PLANNING

Job No. 211/P Dwg. No. 06 Rev.