


SECTION 1  
CHF-X-200

SECTION 2  
CHF-X-200

SECTION 1  
CHF-X-200

SECTION 2  
CHF-X-200

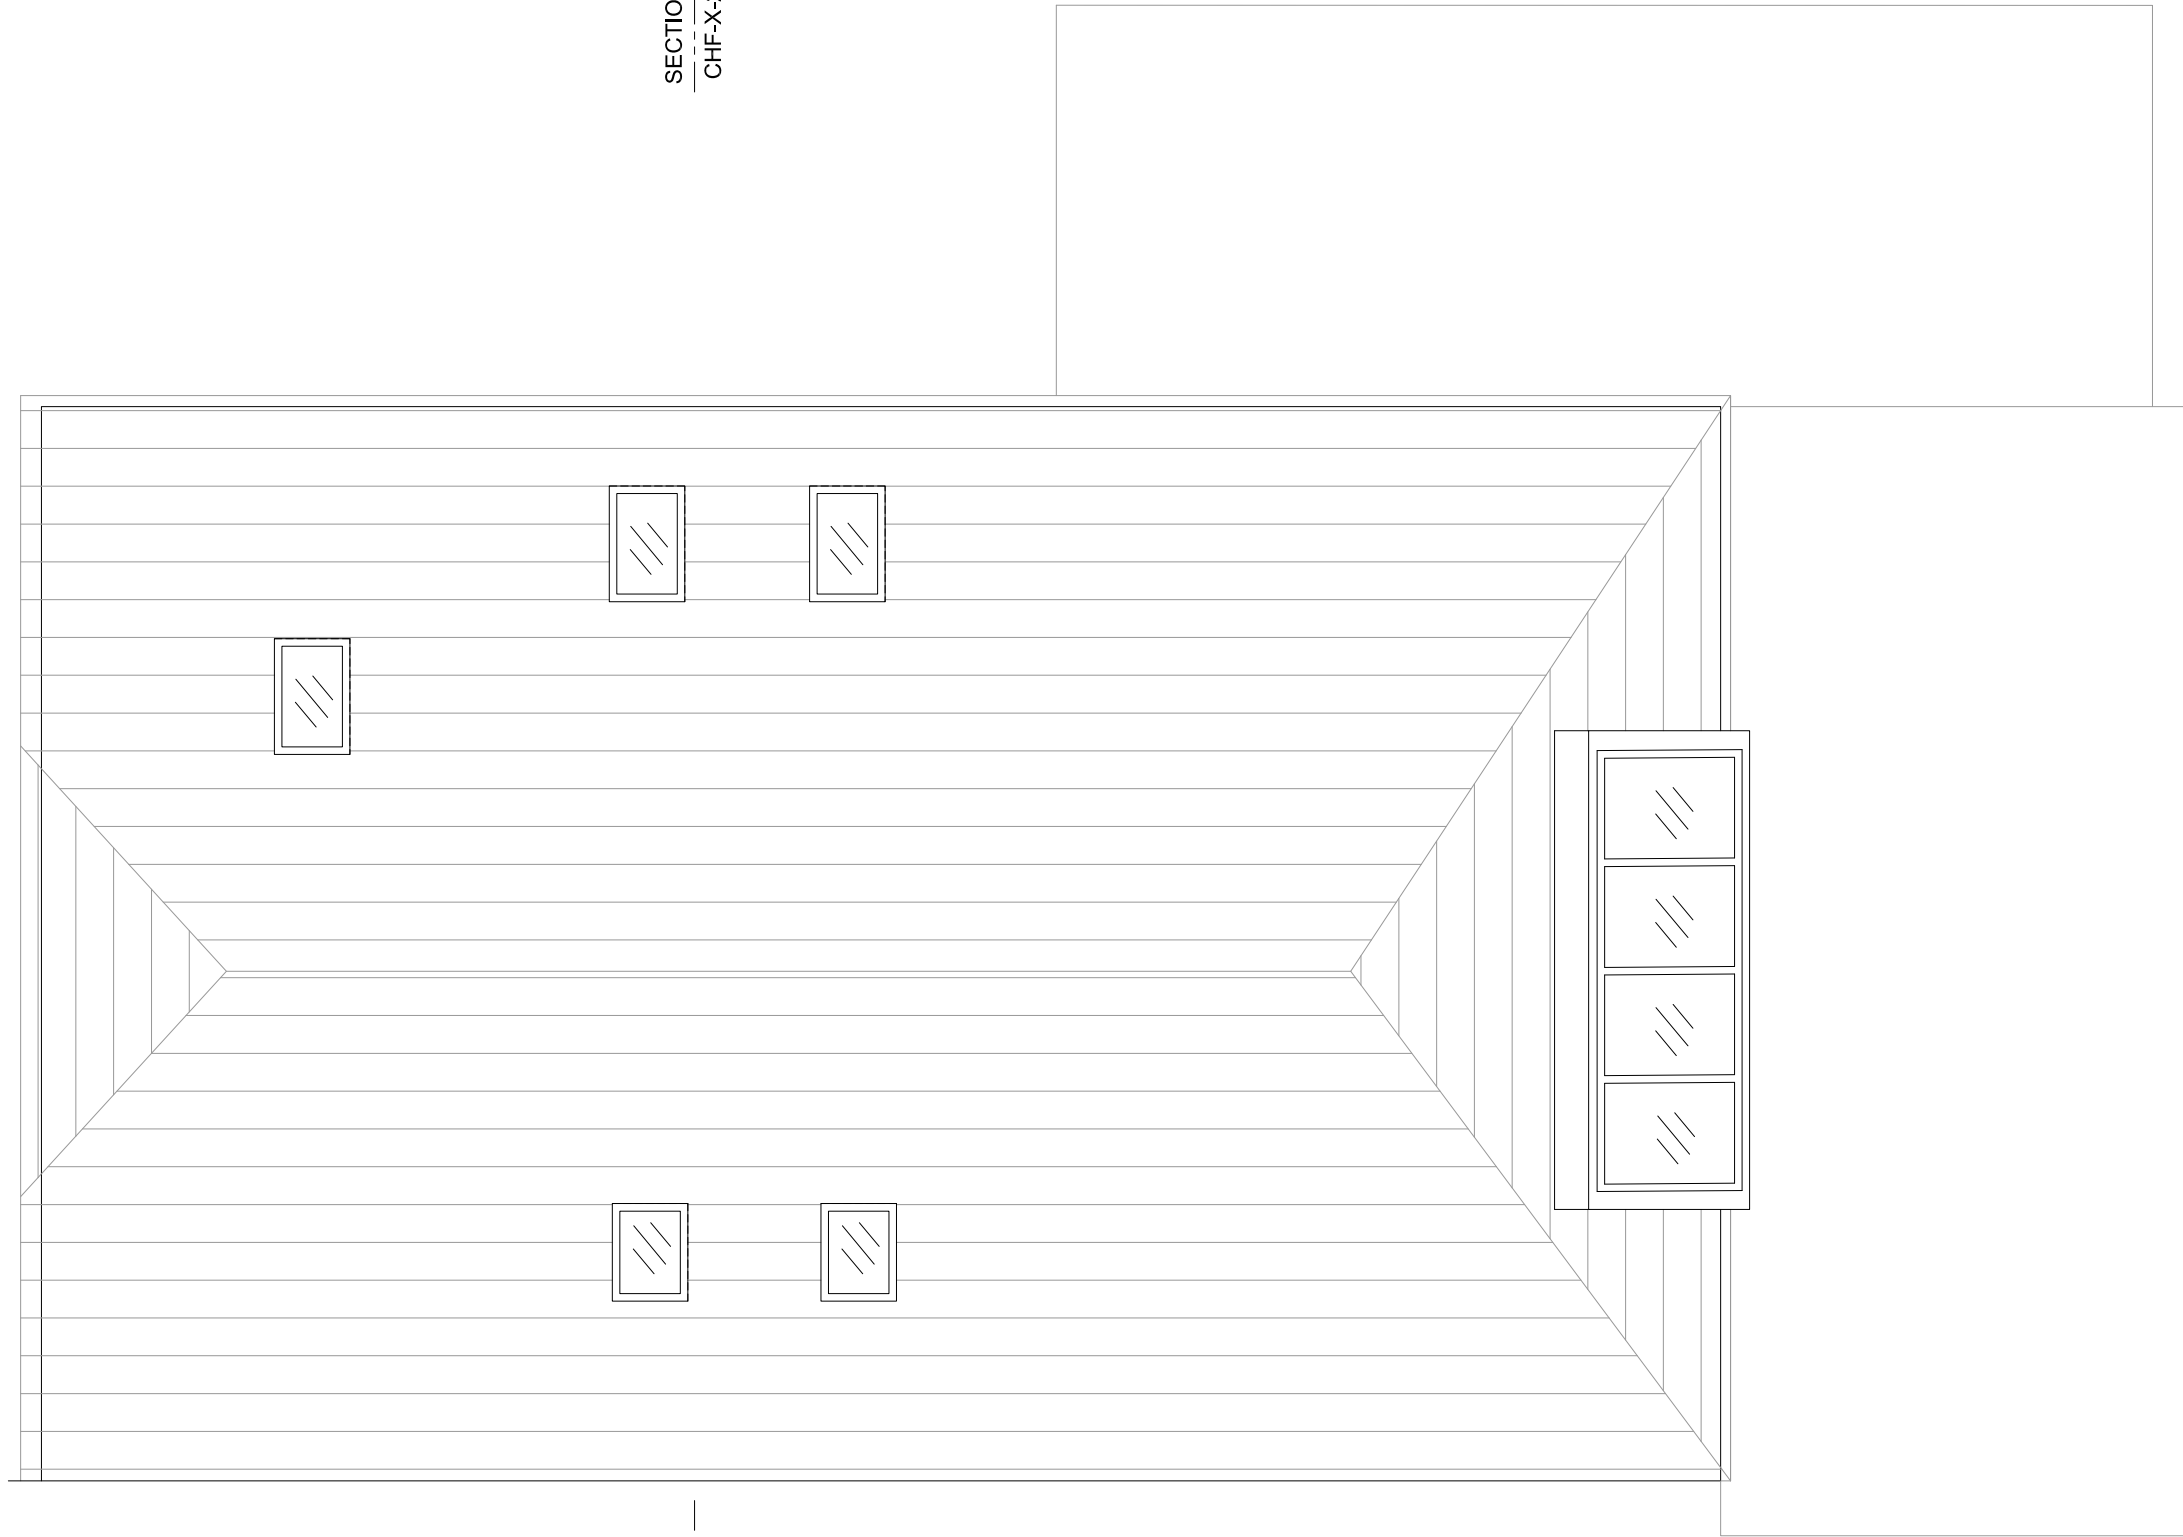

<b>general notes</b>
THIS DRAWING IS COPYRIGHT OF STUDIO MARK RUTHVEN. THIS DRAWING MUST BE READ IN CONJUNCTION WITH THE DESIGNER'S RISK ASSESSMENT, SPECIFICATION AND ALL OTHER RELEVANT DOCUMENTATION AND DRAWINGS. STUDIO MARK RUTHVEN ACCEPTS NO LIABILITY FOR ANY EXPENSE, LOSS OR DAMAGE OF WHATSOEVER NATURE AND HOWEVER ARISING FROM ANY VARIATION MADE TO THIS DRAWING OR IN THE EXECUTION OF THE WORK TO WHICH IT RELATES WHICH HAS NOT BEEN REFERRED TO THEM AND THEIR APPROVAL OBTAINED.
FOR THE PURPOSE OF CONSTRUCTION DO NOT SCALE FROM THIS DRAWING OR THE COMPUTER DIGITAL DATA. ONLY FIGURED DIMENSIONS ARE TO BE USED.
IF IN DOUBT ASK.
<b>purpose of issue</b>
<b>PLANNING APPLICATION</b>

<b>notes</b>

**CLIFTON INTERIORS LTD**  
 168 Regents Park Road  
 Primrose Hill, London NW1 8XN  
 t : 020 7586 5533  
 f : 020 7586 1987  
 e : info@cliftoninteriors.com  
 www.cliftoninteriors.com

rev	notes	date	by	checked
* for construction do not scale from this drawing. * check all dimensions on site.				

project name	<b>CHAPEL HOUSE 100A FELLOWS ROAD NW3 3JG</b>
drawing title	EXISTING ROOF PLAN
scale	1:50 @A3
date	29.04.16
drawn by	
checked	

<b>StudioMarkRuthven</b> architecture	
1st Floor, 9 Leighton Place, London NW5 2QL 11 & 13 Patwell Street, Bruton BA10 0EQ T 020 7 485 0050	
project ref.	drawing no.
CHF	CHF-X-103