



SOFTROOM_


Softroom
3 Murphy Street London SE1 7FP
www.softroom.com
softroom@softroom.com
+44 (0) 203 597 6888
Verify all dimensions on site. Do not Scale

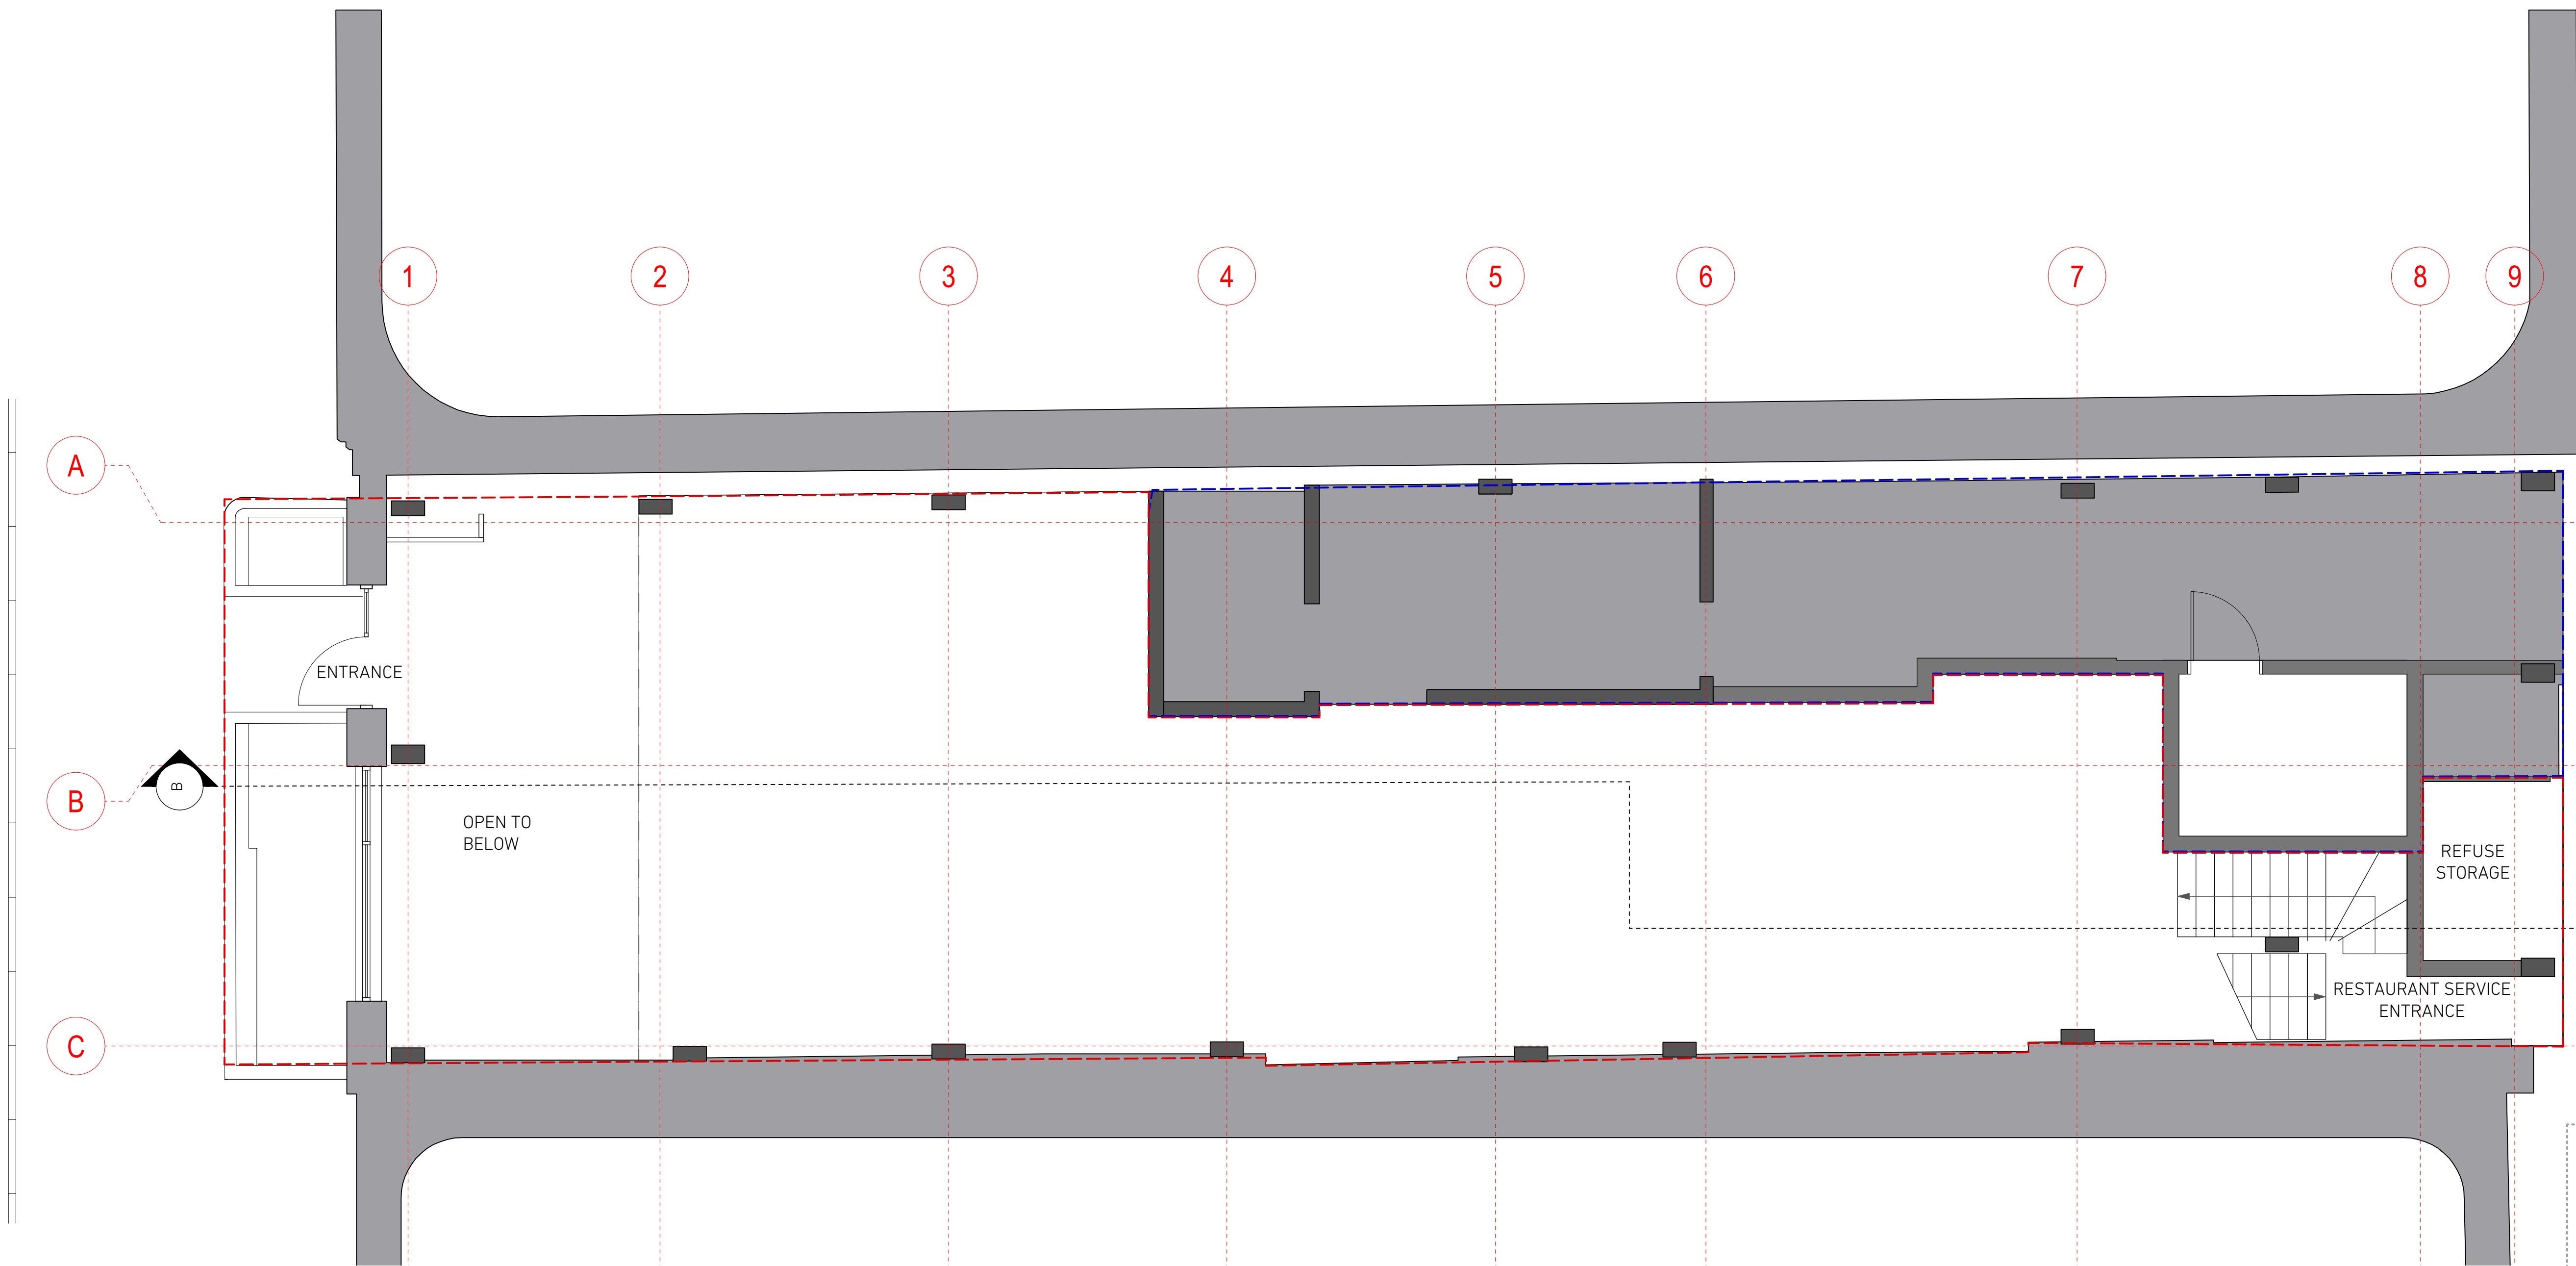

1 GROUND FLOOR PLAN - EXISTING
Scale: 1:50

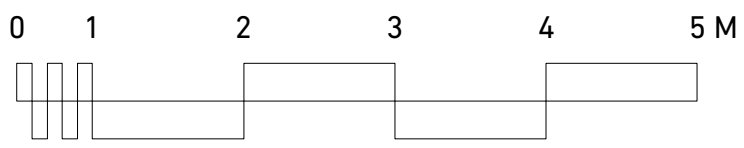

REVISION	DATE	NOTES
----------	------	-------

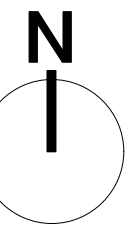

FOR	WSH RESTAURANTS LTD	
PROJECT	74 CHARLOTTE STREET	PROJECT NO. 1536
STATUS	PLANNING	
SCALE	1:50@A1	DATE 05.2016
TITLE	GROUND FLOOR PLAN AS EXISTING	
DRAWING NO.	(PL)02	REVISION -