



SOFTROOM_



Softroom
3 Murphy Street London SE1 7FP
www.softroom.com
softroom@softroom.com
+44 (0) 203 597 6888
Verify all dimensions on site. Do not Scale

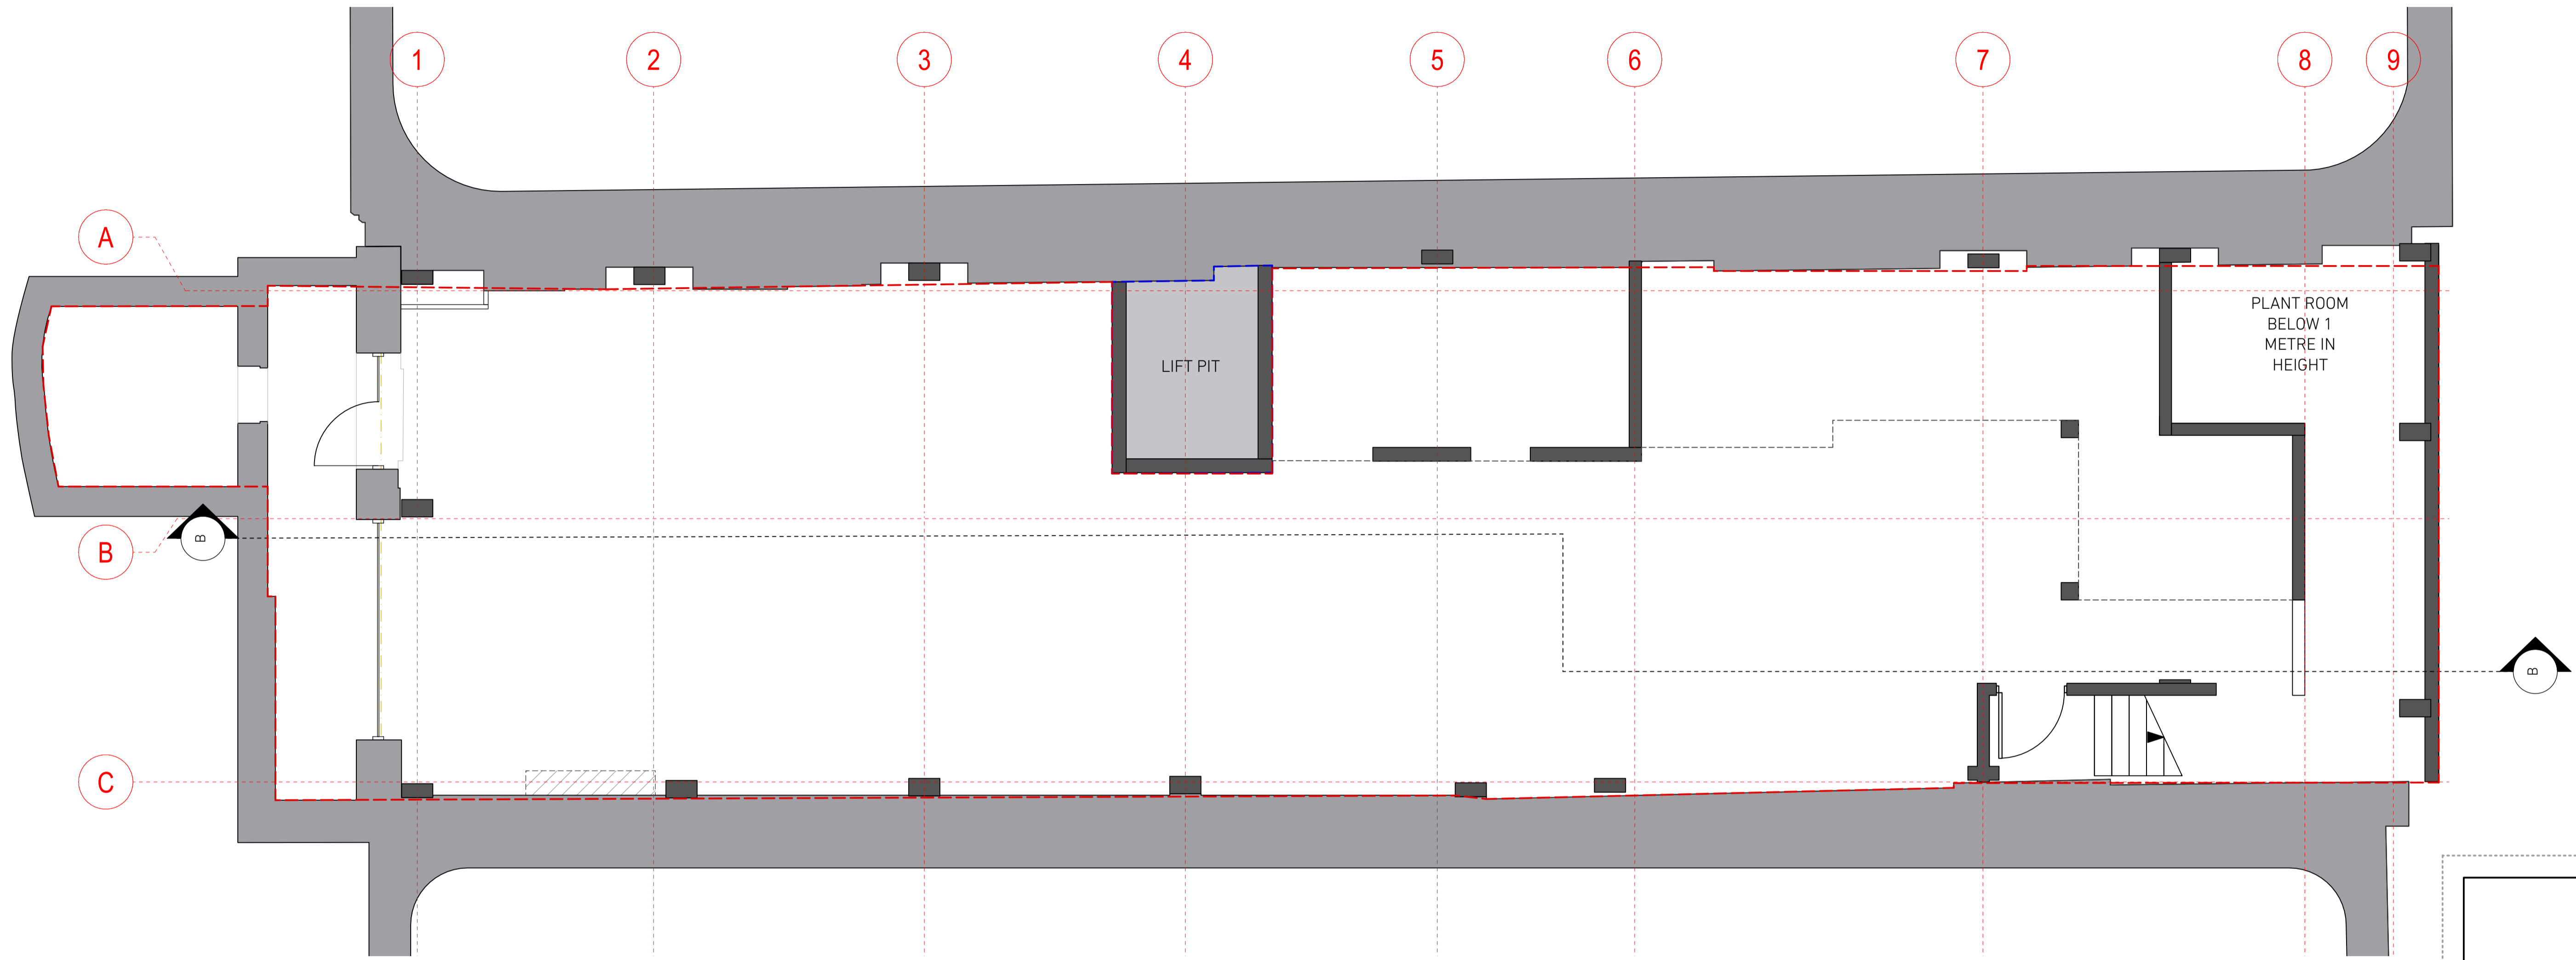

1 BASEMENT FLOOR PLAN - EXISTING
Scale: 1:50

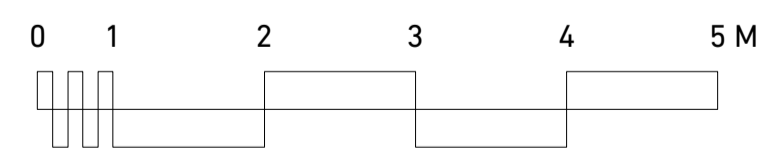

| REVISION | DATE | NOTES |
|----------|------|-------|
|----------|------|-------|

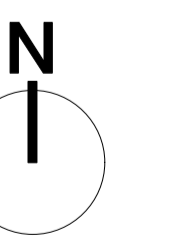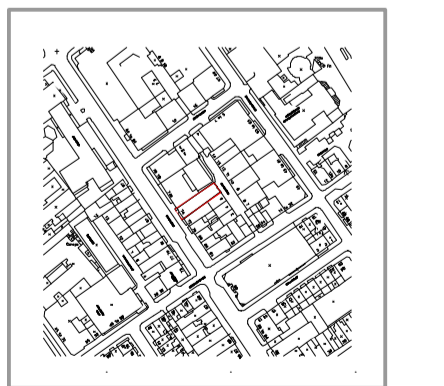

| | | |
|-------------|---------------------------------|------------------|
| FOR | WSH RESTAURANTS LTD | |
| PROJECT | 74 CHARLOTTE STREET | PROJECT NO. 1536 |
| STATUS | PLANNING | |
| SCALE | 1:50@A1 | DATE 05.2016 |
| TITLE | BASEMENT FLOOR PLAN AS EXISTING | |
| DRAWING NO. | (PL)03 | REVISION - |