


SOFTROOM


Softroom
 3 Murphy Street London SE1 7FP
 www.softroom.com
 softroom@softroom.com
 +44 (0) 203 597 6888
 Verify all dimensions on site. Do not Scale

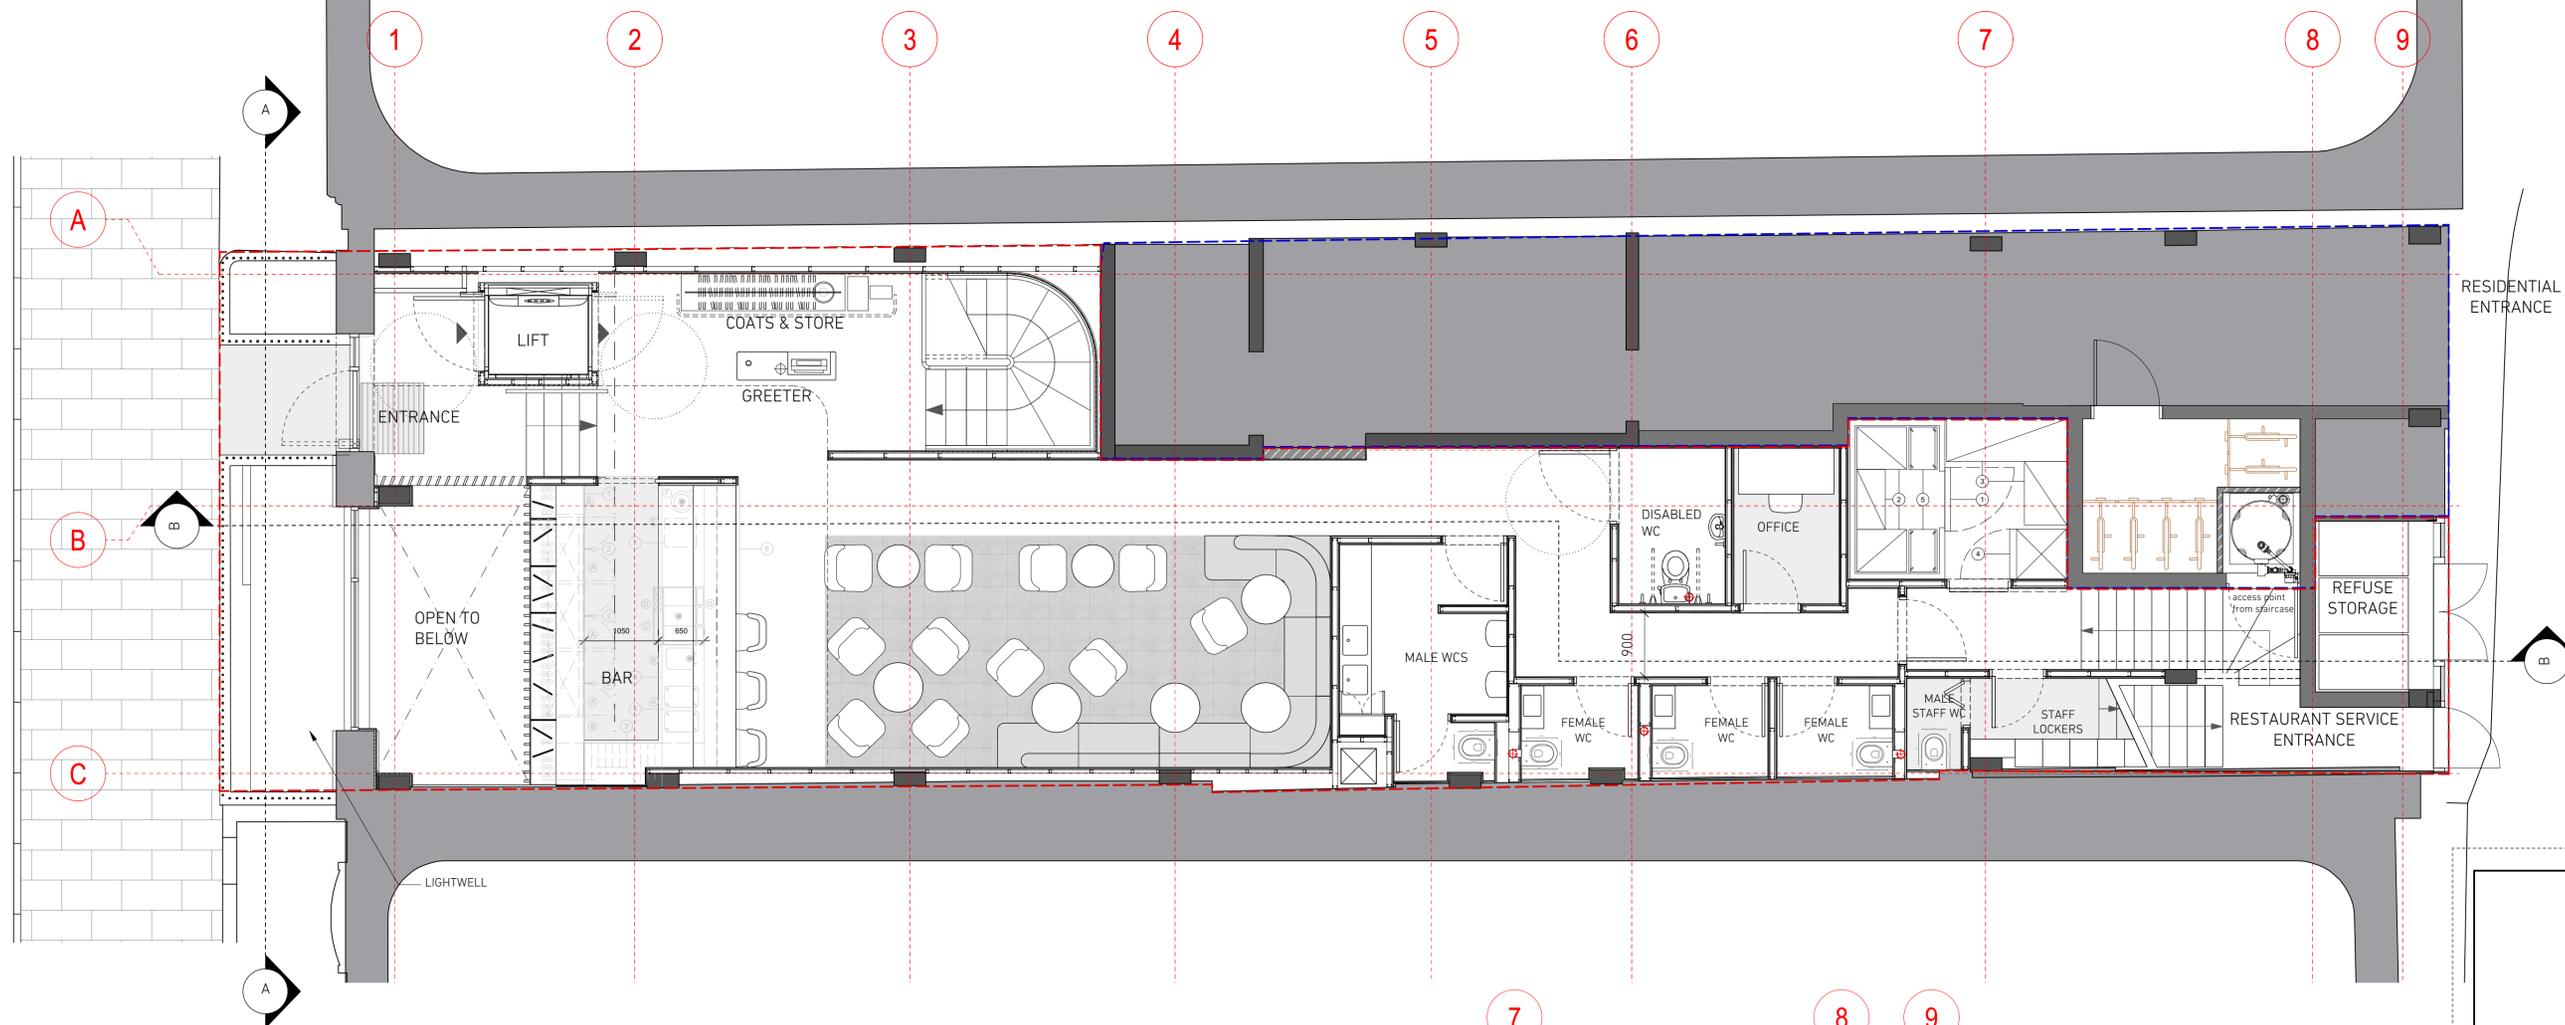

1 GROUND FLOOR PLAN - AS PROPOSED
 Scale: 1:50



1 MEZZ FLOOR PLAN - AS PROPOSED
 Scale: 1:50

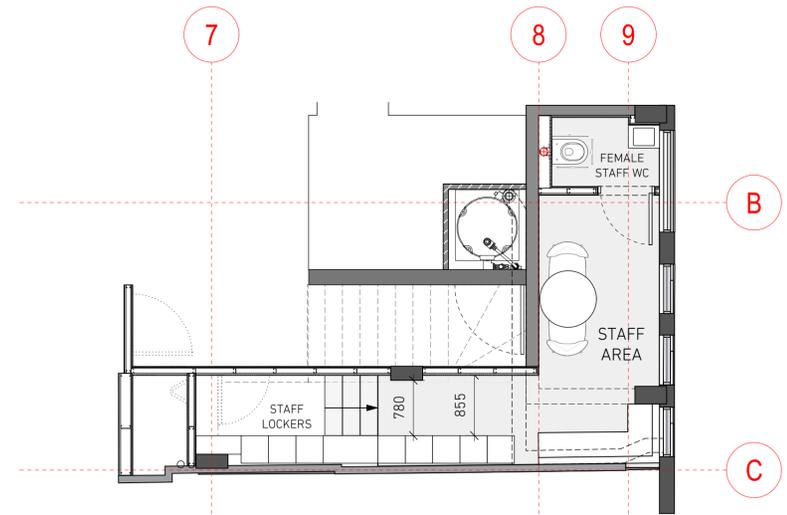


RESIDENTIAL ENTRANCE

REFUSE STORAGE

RESTAURANT SERVICE ENTRANCE

REVISION	DATE	NOTES

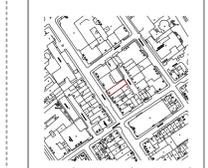

FOR	WSH RESTAURANTS LTD	
PROJECT	74 CHARLOTTE STREET	PROJECT NO. 1536
STATUS	PLANNING	
SCALE	1:50@A1	DATE 05.2016

TITLE	GROUND FLOOR PLAN AS PROPOSED	
DRAWING NO.	(PL)04	REVISION -