



SOFTROOM

Softroom
 3 Murphy Street London SE1 7FP
 www.softroom.com
 softroom@softroom.com
 +44 (0) 203 597 6888
 Verify all dimensions on site. Do not Scale

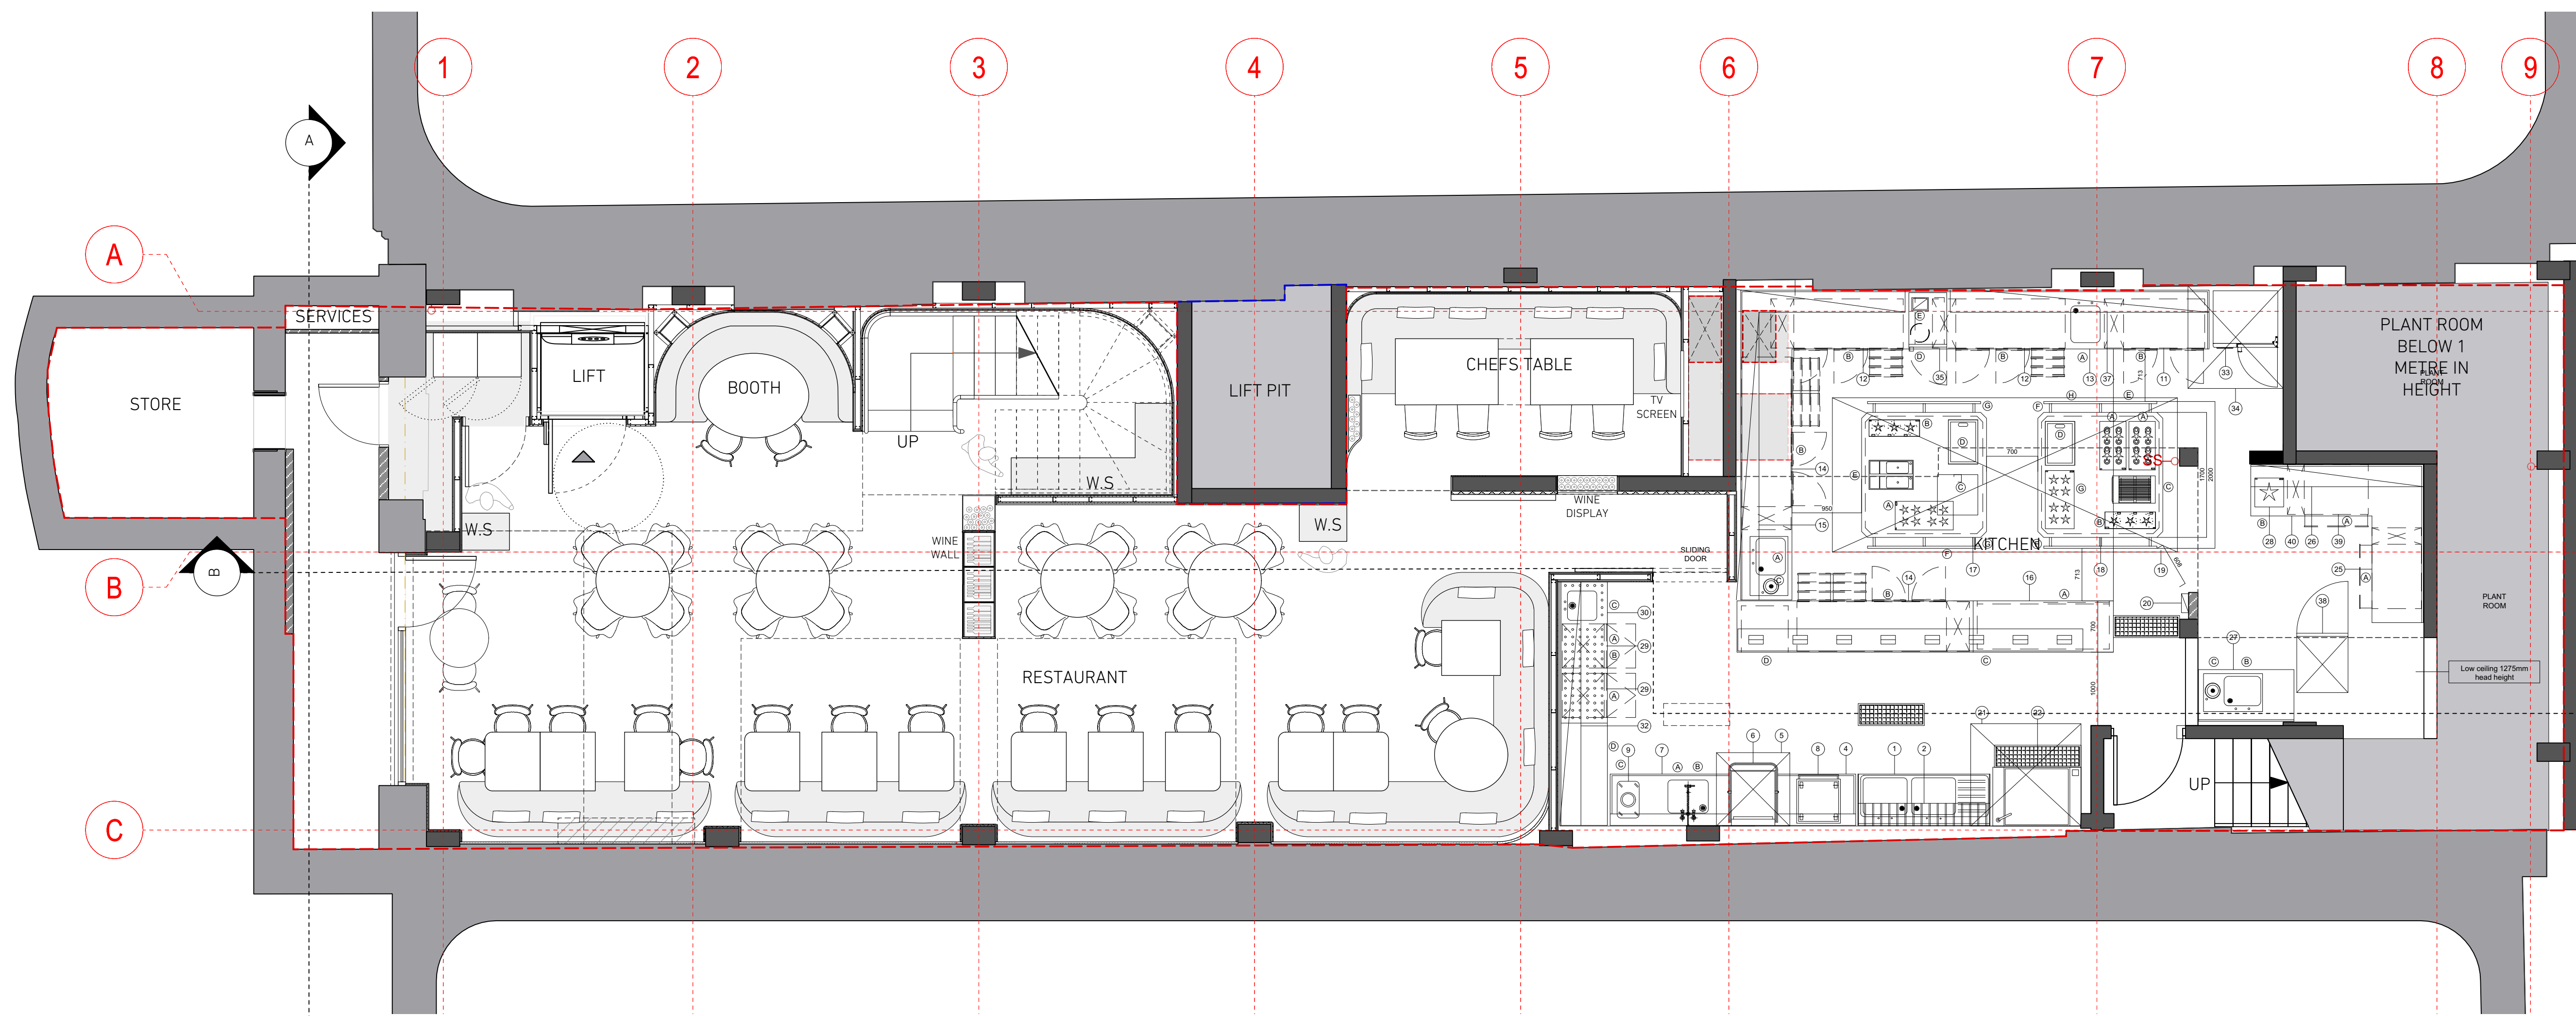

1 BASEMENT FLOOR PLAN - AS PROPOSED
 Scale: 1:50

 

REVISION	DATE	NOTES



FOR	WSH RESTAURANTS LTD	
PROJECT	74 CHARLOTTE STREET	PROJECT NO. 1536
STATUS	PLANNING	
SCALE	1:50@A1	DATE 05.2016
TITLE	BASEMENT FLOOR PLAN AS PROPOSED	
DRAWING NO.	(PL)05	REVISION -