


This drawing is prepared for the purposes of a planning application and to show design intent only. The information contained herein must not be used for costing, construction, engineering or any other purposes without agreement in writing from Waugh Thistleton Architects Ltd.

NOTES

--- Site Boundary

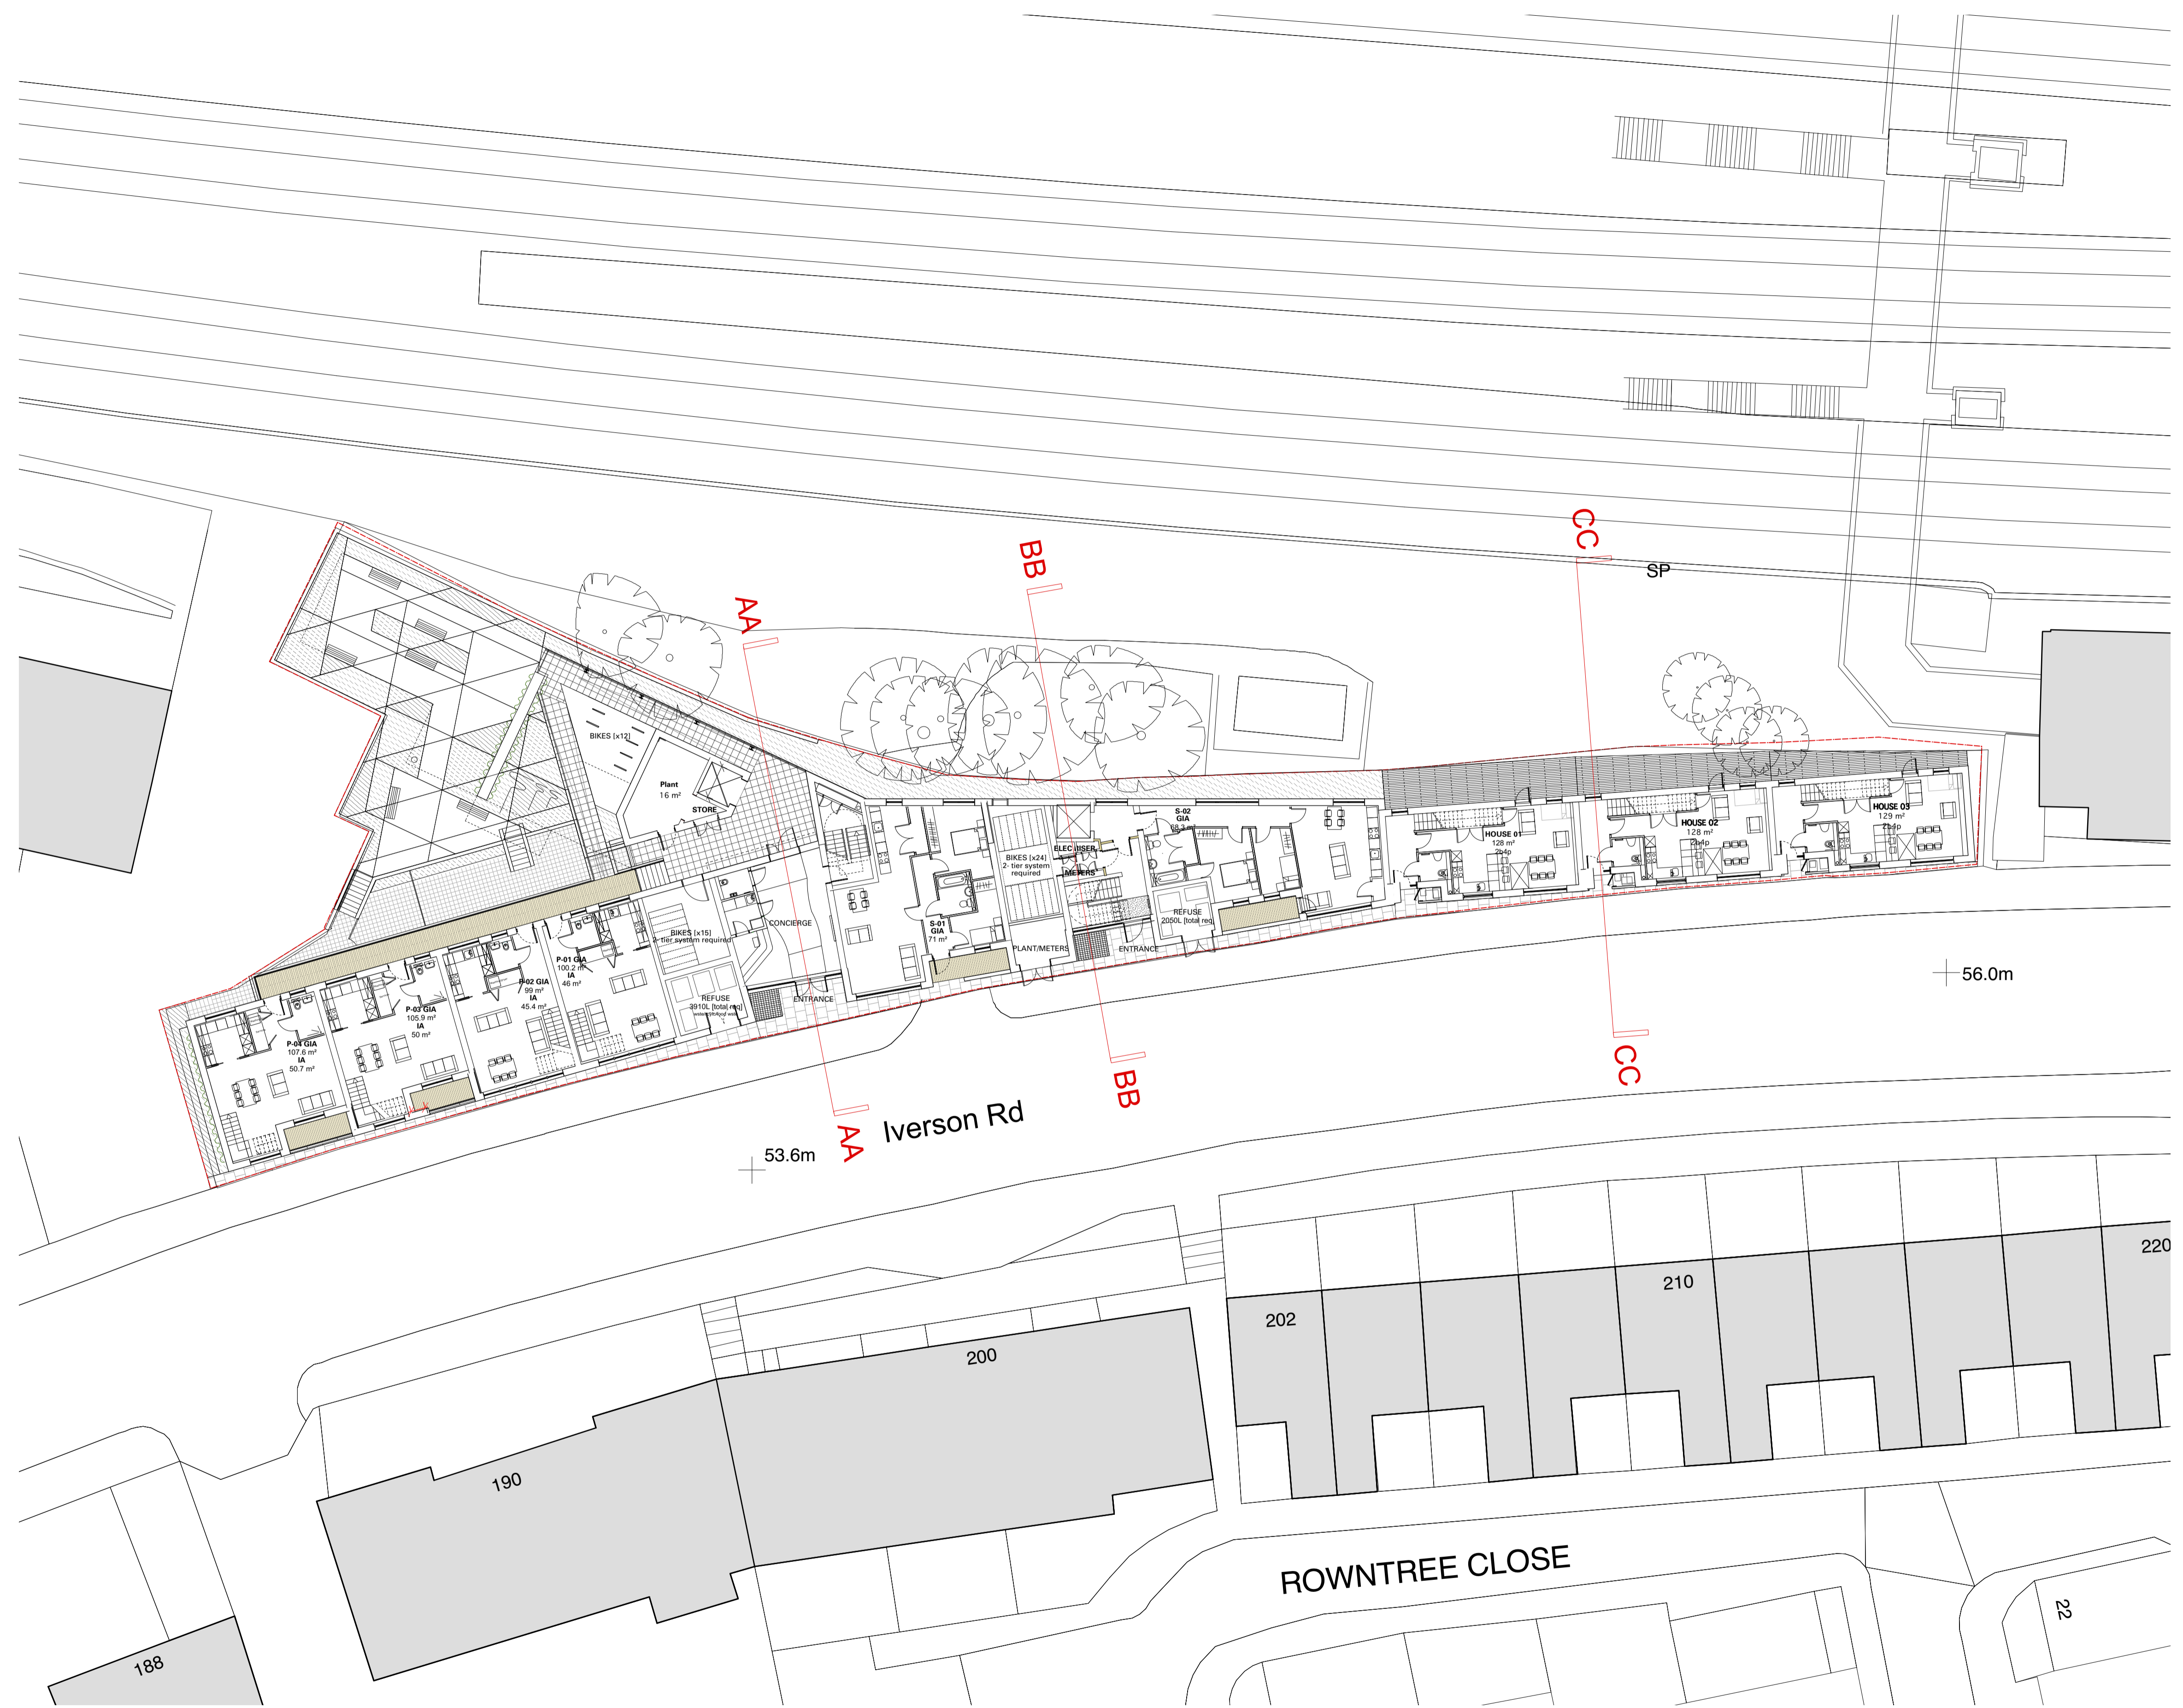

REV	COMMENTS	DATE	CHK
STATUS			

PLANNING

Job Iverson Road
 Title Site Plan
 Date July 2015
 Scale 1:200 @ A1 1:400 @ A3
 Drawn AO

1-475-PL-005