


EXISTING FLOOR PLAN

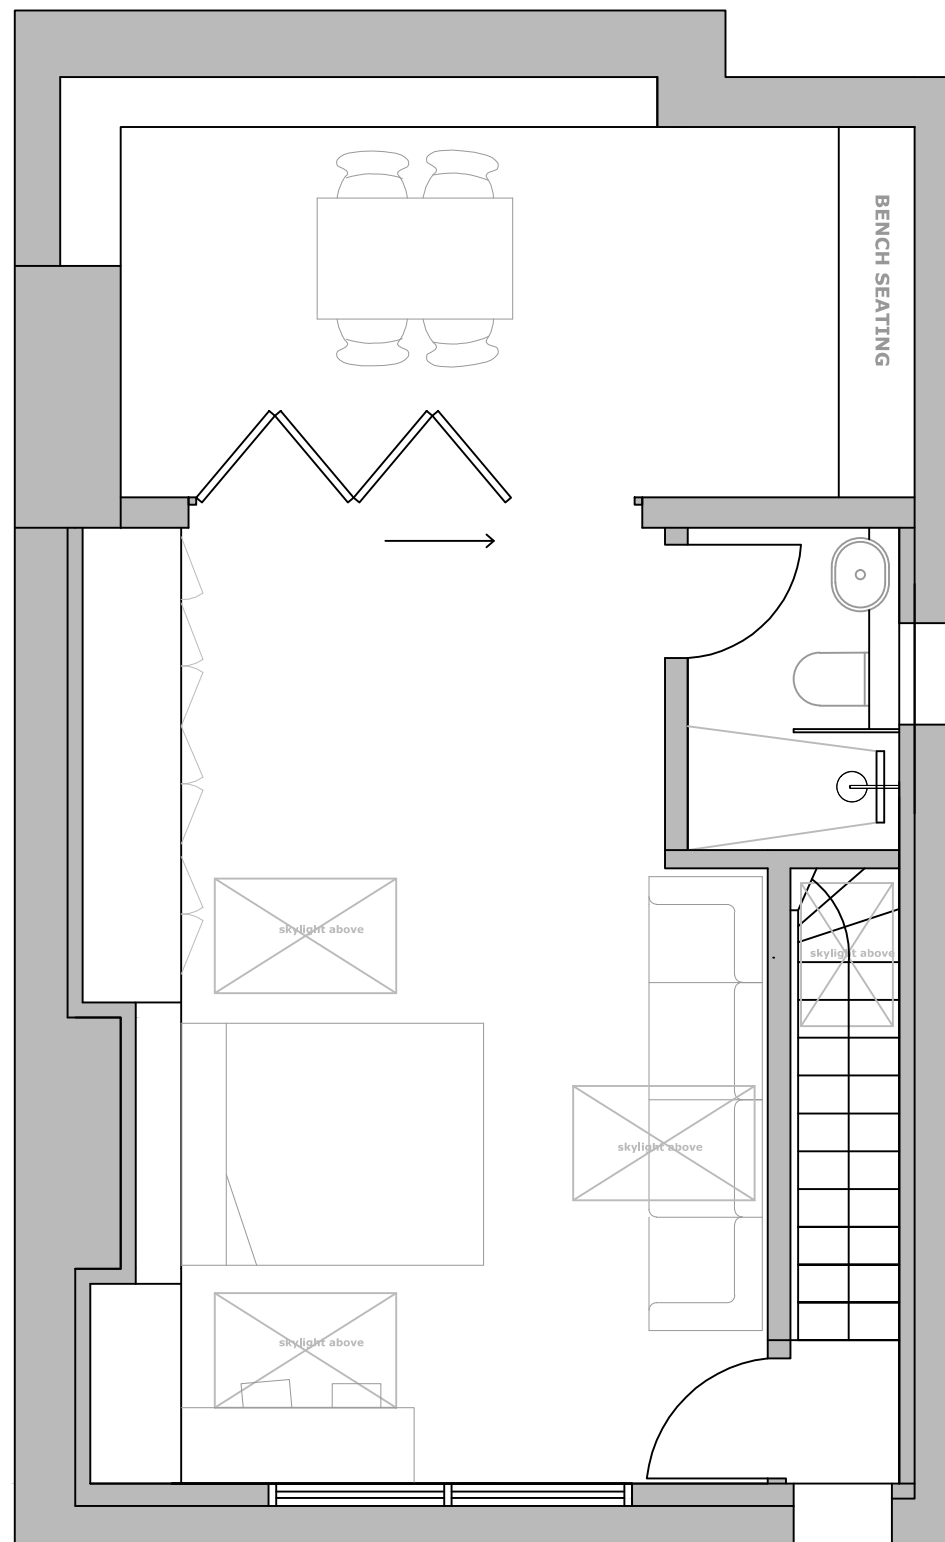

PROPOSED ROOF PLAN  
OPTION A

NOTES

These plans may not be copied or re-used without the express written consent of Ester Cori. The use of these plans for construction is permitted only when specifically released for construction reference by a dated authorised signature.

These plans are project and site specific and shall only be used for their intended purpose unless otherwise permitted by written consent.

All dimensions shown are indicative and must be double checked on site by the contractor. Any inconsistencies found must be reported.

DO NOT SCALE FROM THE DRAWING

GENERAL

ALL STRUCTURE TO STRUCTURAL ENGINEERS DRAWINGS AND SPECIFICATION

Drawn:	Rev:	Date:	Notes:
EC	/	26/01/16	Planning

project\_9 Cliff Road

drawing Proposed Plans


dwg status Planning

date: 16/01/2016

scale: 1:50 @ A3

drawing no. PL- 003

revision /

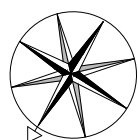

0 1 2 3 4 5 6 7 8 9 10 [m]

