

**NOTES**

These plans may not be copied or re-used without the express written consent of Ester Coris. The use of these plans for construction is permitted only when specifically released for construction reference by a dated authorised signature.

These plans are project and site specific and shall only be used for their intended purpose unless otherwise permitted by written consent.

All dimensions shown are indicative and must be double checked on site by the contractor. Any inconsistencies found must be reported.


DO NOT SCALE FROM THE DRAWING

**GENERAL**

ALL STRUCTURE TO STRUCTURAL ENGINEERS DRAWINGS AND SPECIFICATION



EXISTING FRONT ELEVATION

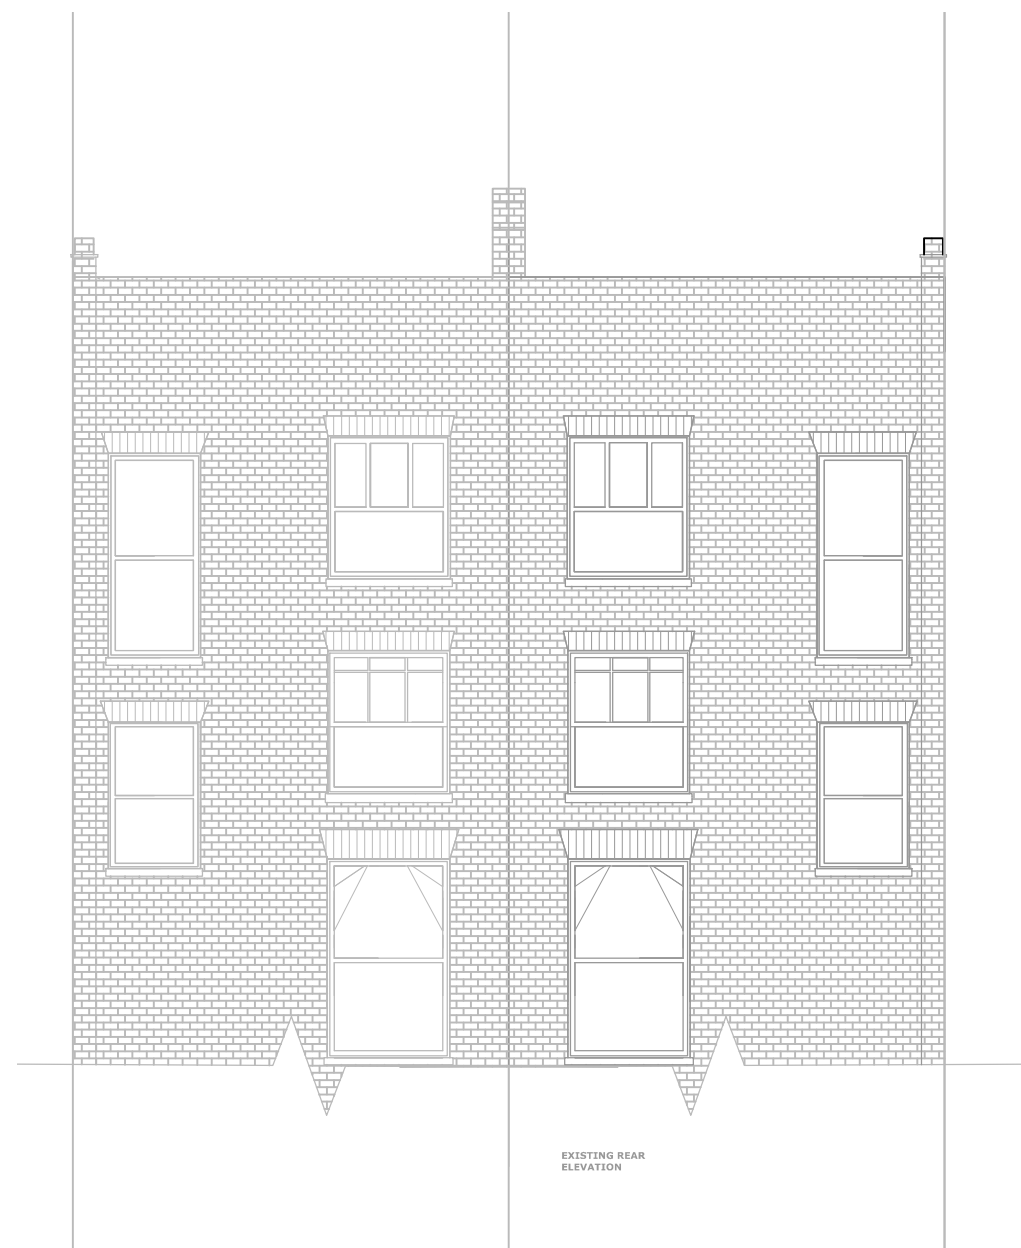

EXISTING REAR ELEVATION

Drawn:	Rev:	Date:	Notes:
EC	/	26/01/16	Planning

project\_9 Cliff Road

drawing Existing Elevations

dwg status Planning

date: 16/01/2016

scale: 1:50 @ A3

drawing no. PL- 004

revision /

