


THIS DRAWING IS PROTECTED BY COPYRIGHT AND MUST NOT BE COPIED OR REPRODUCED WITHOUT THE WRITTEN CONSENT OF CHRIS DYSON ARCHITECTS LIMITED. NO DIMENSIONS ARE TO BE SCALED FROM THIS DRAWING. ALL DIMENSIONS AND SIZES TO BE CHECKED ON SITE. NORTH POINTS SHOWN ARE INDICATIVE.

SITE SPECIFIC HAZARDS


IN ACCORDANCE WITH THE REQUIREMENTS OF THE CDM REGULATIONS 2007 THE FOLLOWING SIGNIFICANT RESIDUAL HAZARDS HAVE NOT BEEN IDENTIFIED OUT OF THIS PROJECT AND MUST BE TAKEN INTO CONSIDERATION BY CONTRACTORS PLANNING TO UNDERTAKE THE WORKS SHOWN ON THIS DRAWING:

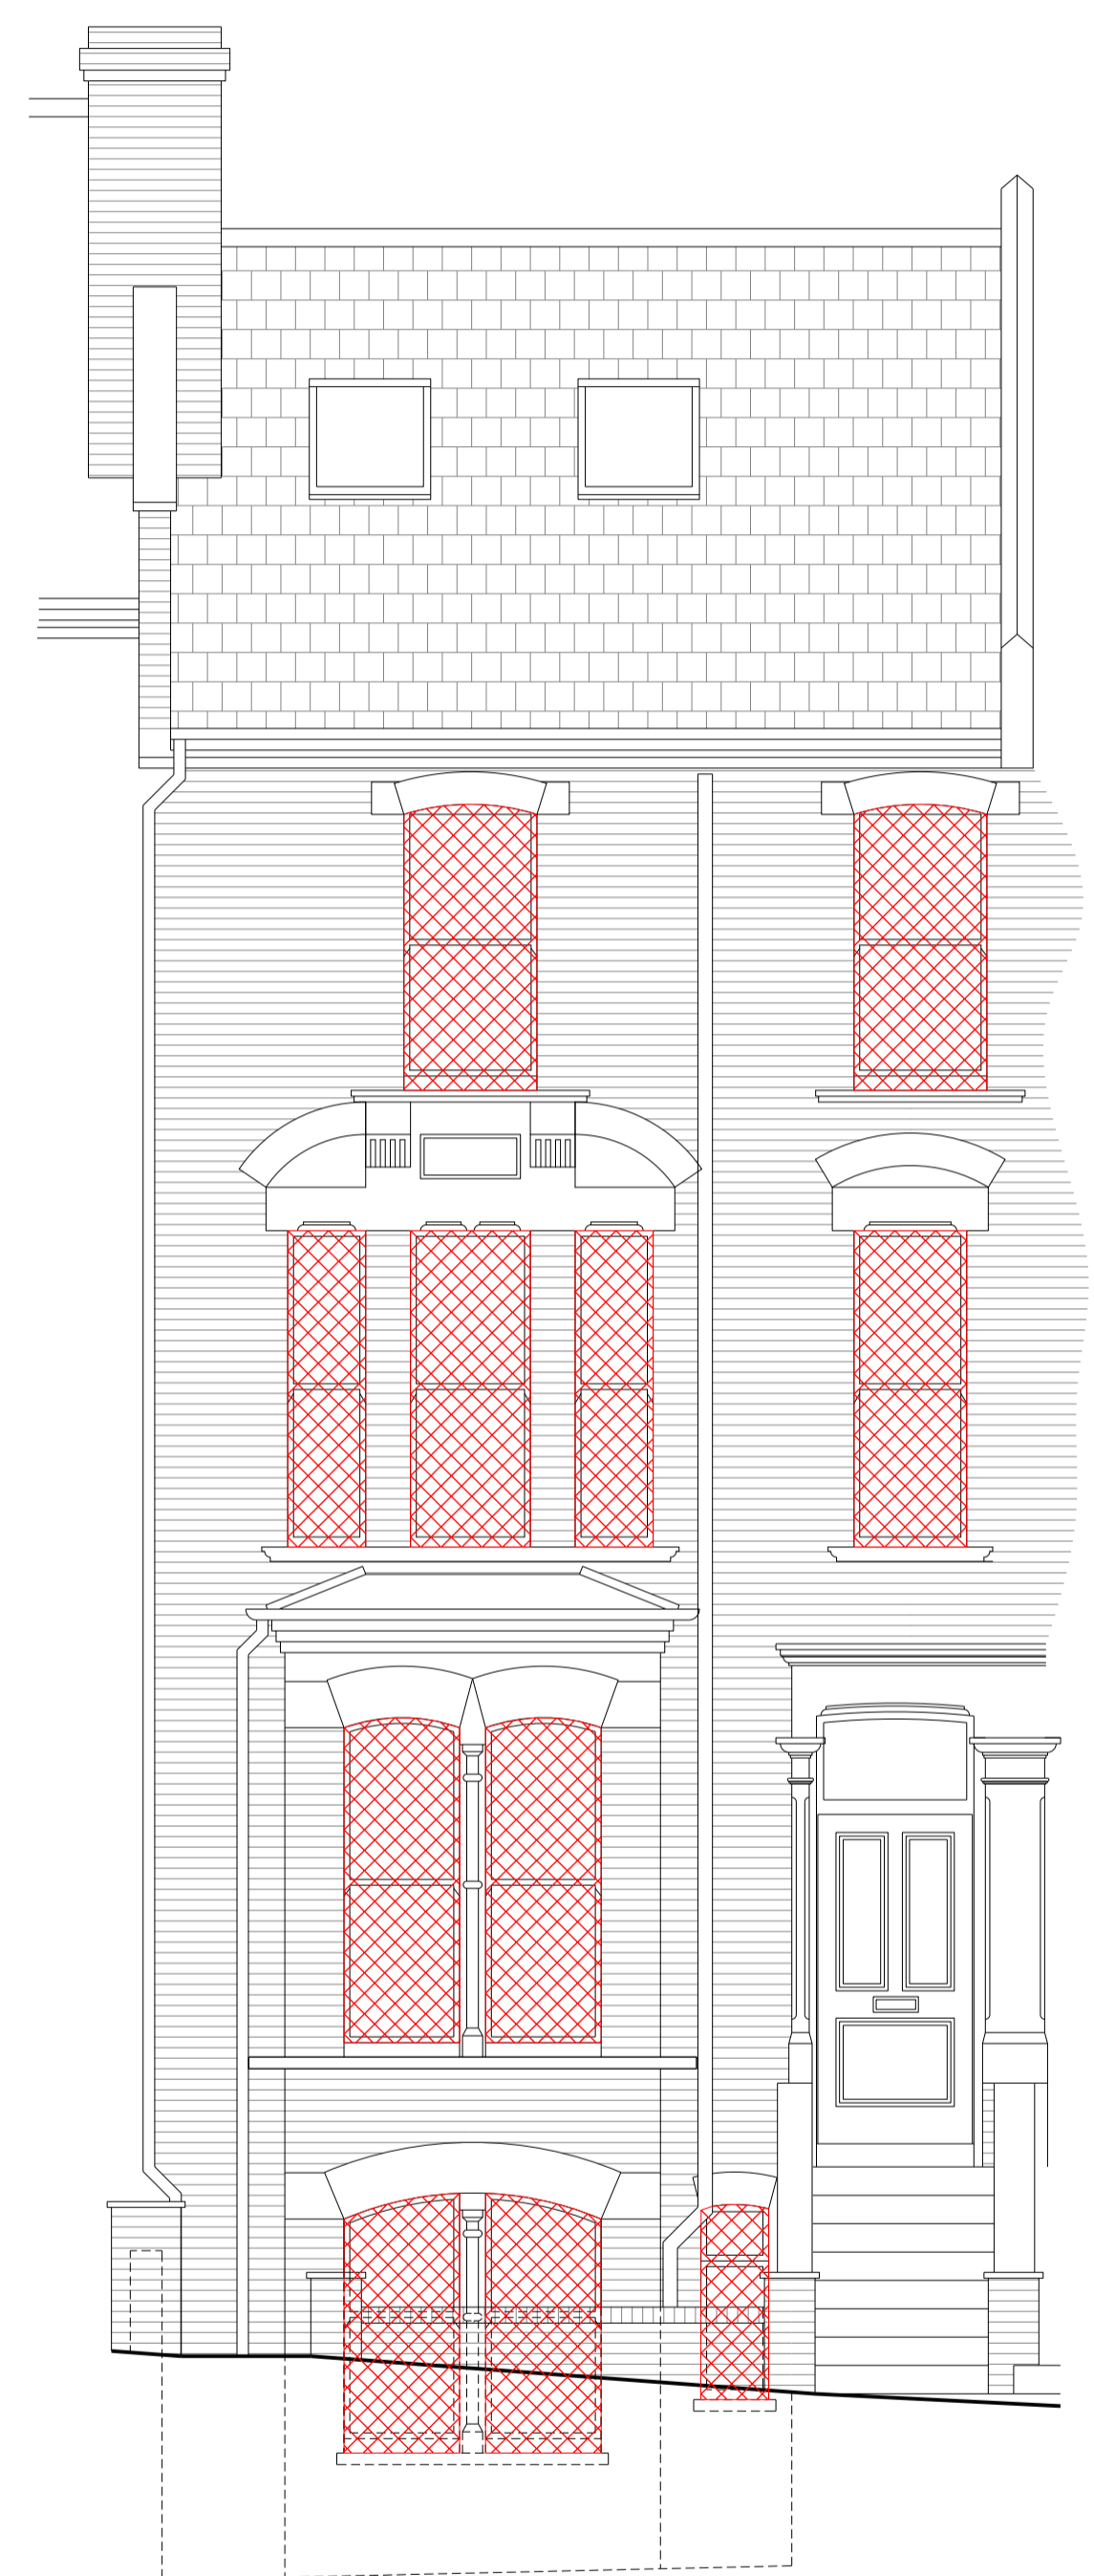


1 1:50 AT A1
EXISTING FRONT ELEVATION




2 1:50 AT A1
EXISTING REAR ELEVATION

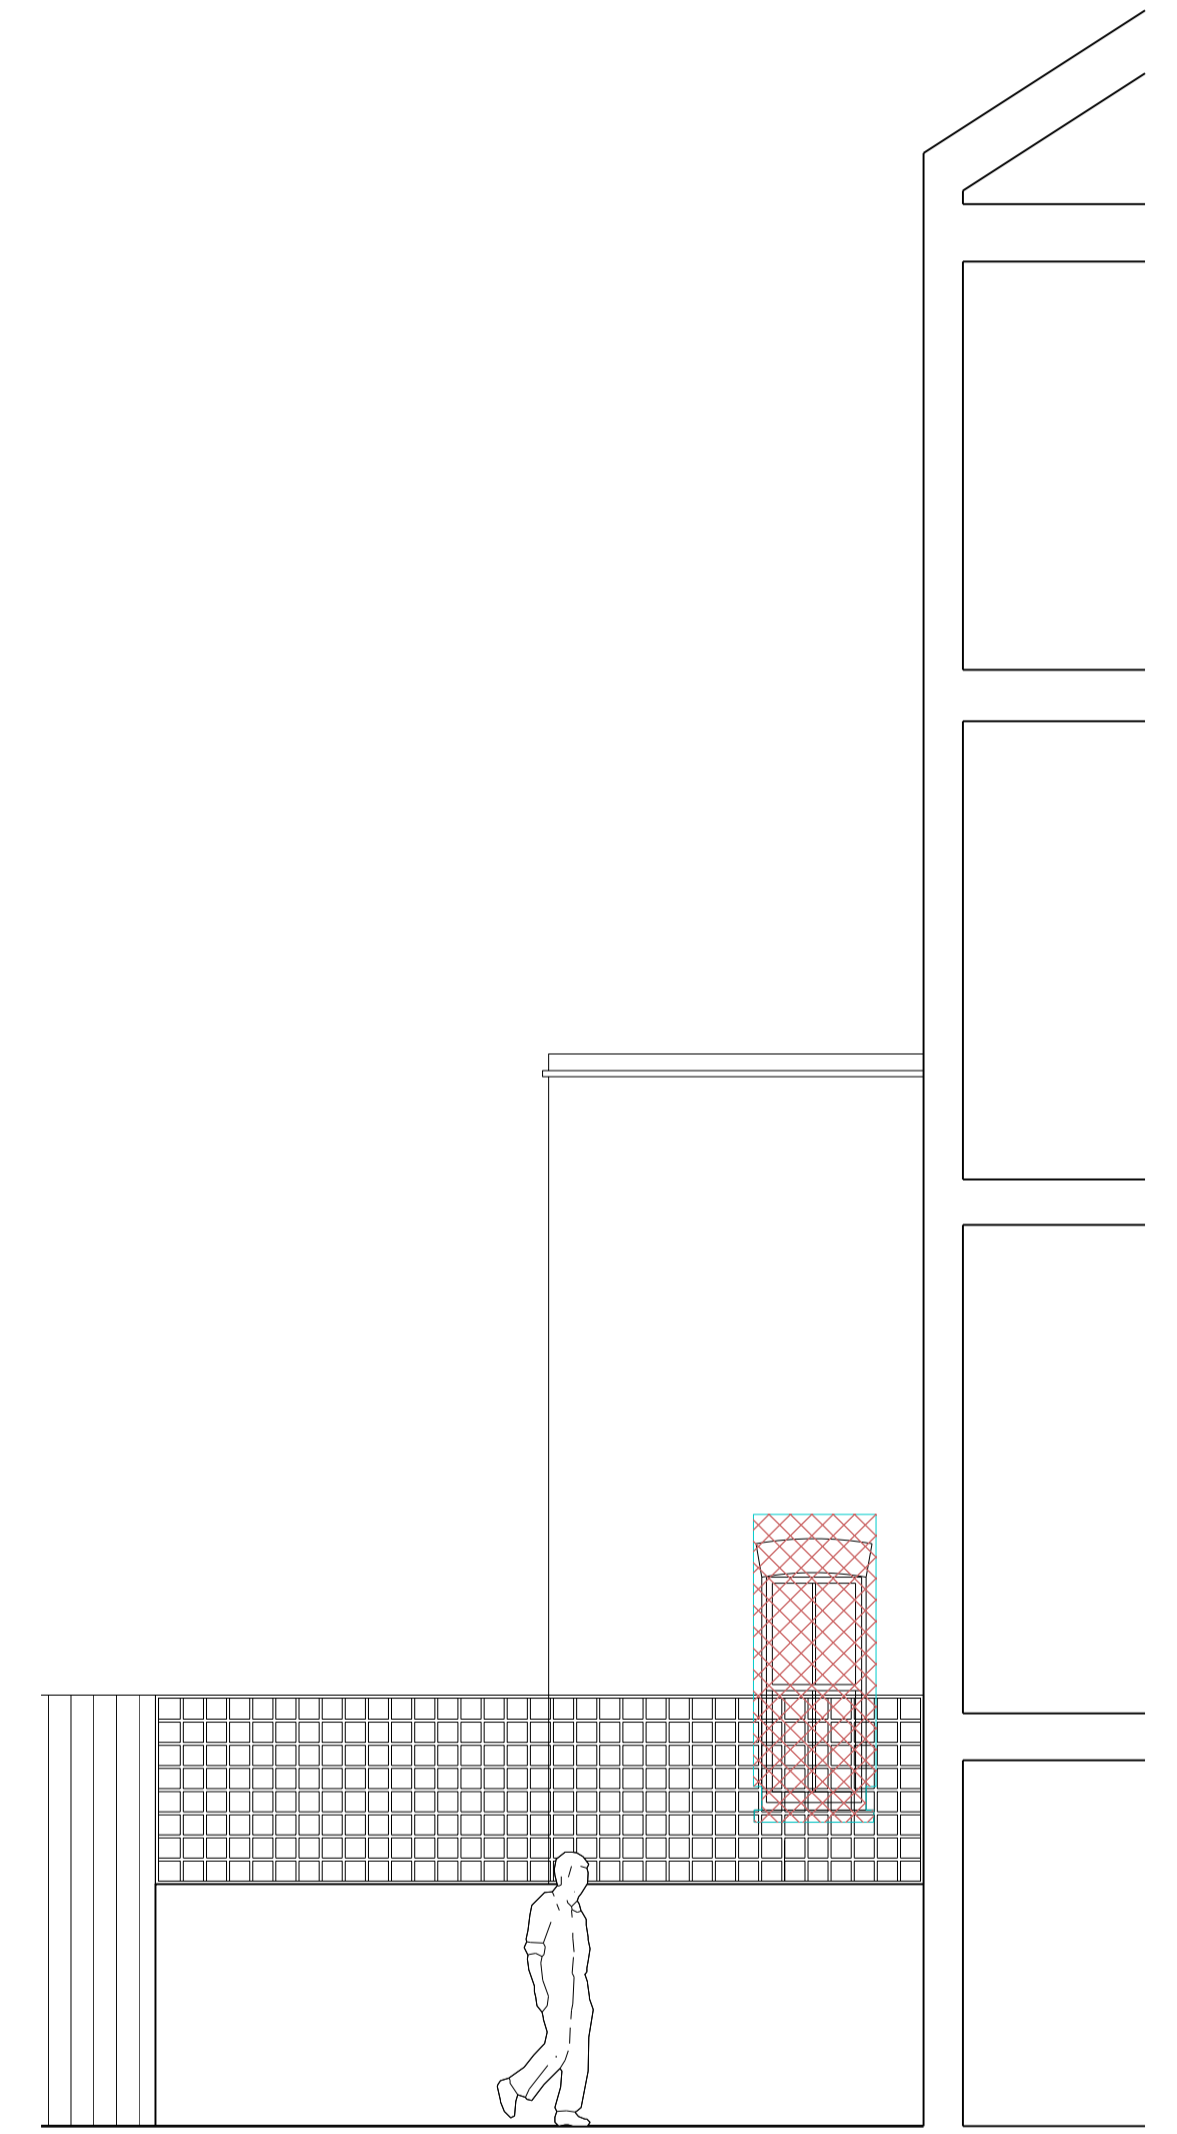


3 1:50 AT A1
EXISTING SIDE ELEVATION

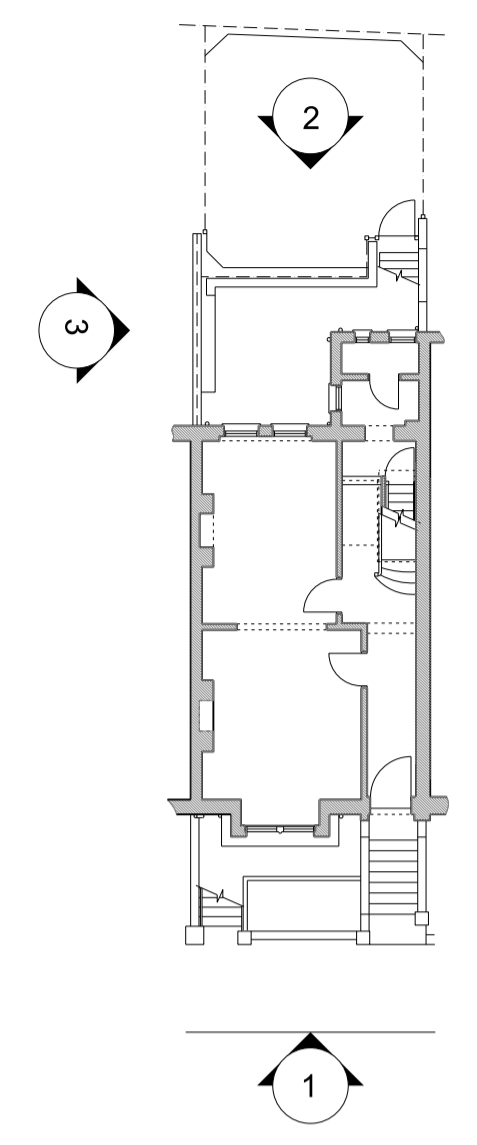

KEY

  BUILDING FABRIC TO BE DEMOLISHED

  FITTINGS / FIXTURES TO BE REMOVED / RELOCATED

01	12.05.16	PLANNING	RM
00	24.02.16	PLANNING	JLM
REV	DATE	NOTES	INIT.
PROJECT			
20 KEMPLAY ROAD NW3 1SY			
DRAWING TITLE			
EXISTING FRONT ELEVATION & REAR ELEVATION			
STATUS PLANNING			
DATE	DRAWN	CHECK	SCALE @ A1 1:50
OCT 15	JLM	RM	SCALE @ A3 1:100
PROJECT NUMBER	UNIT / BLOCK	CU / SFB CODE	TYPE & REVISION NUMBER / LETTER
0299	PL	0100	01