


175
675
225
3
675

175



8 SMARTS PLACE
EXISTING SOUTH WEST FACING ELEVATION

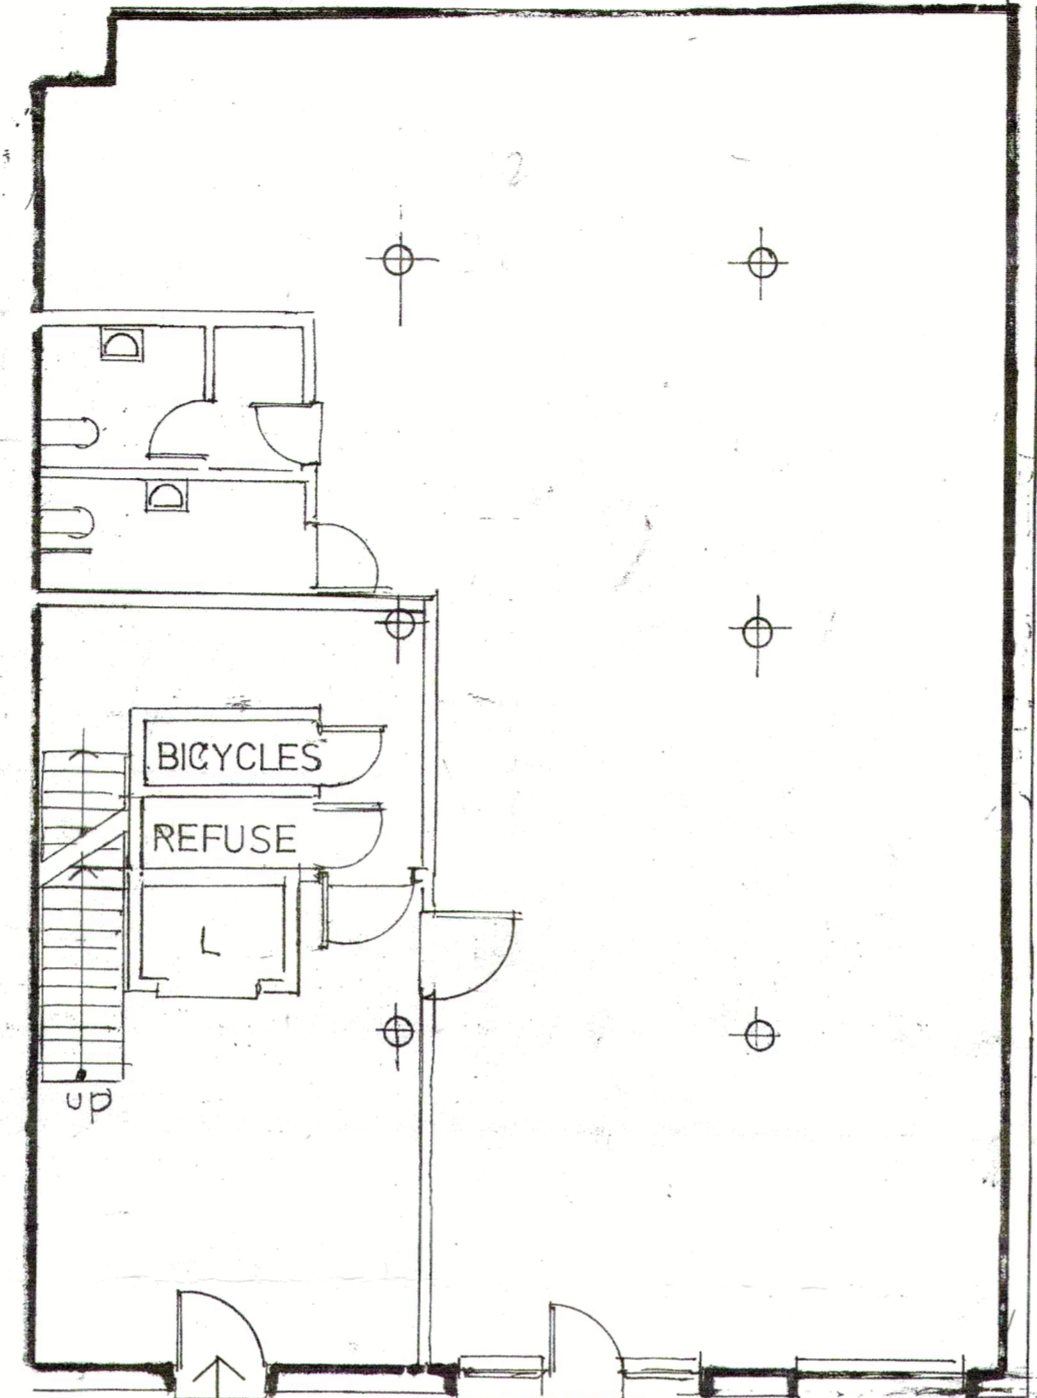


PROPOSED GROUND FLOOR PLAN




8 SMARTS PLACE
PROPOSED SOUTH WEST FACING ELEVATION

FOR AIR HANDLING EQUIPMENT EXISTING AND PROPOSED
SEE DRAWING PA8

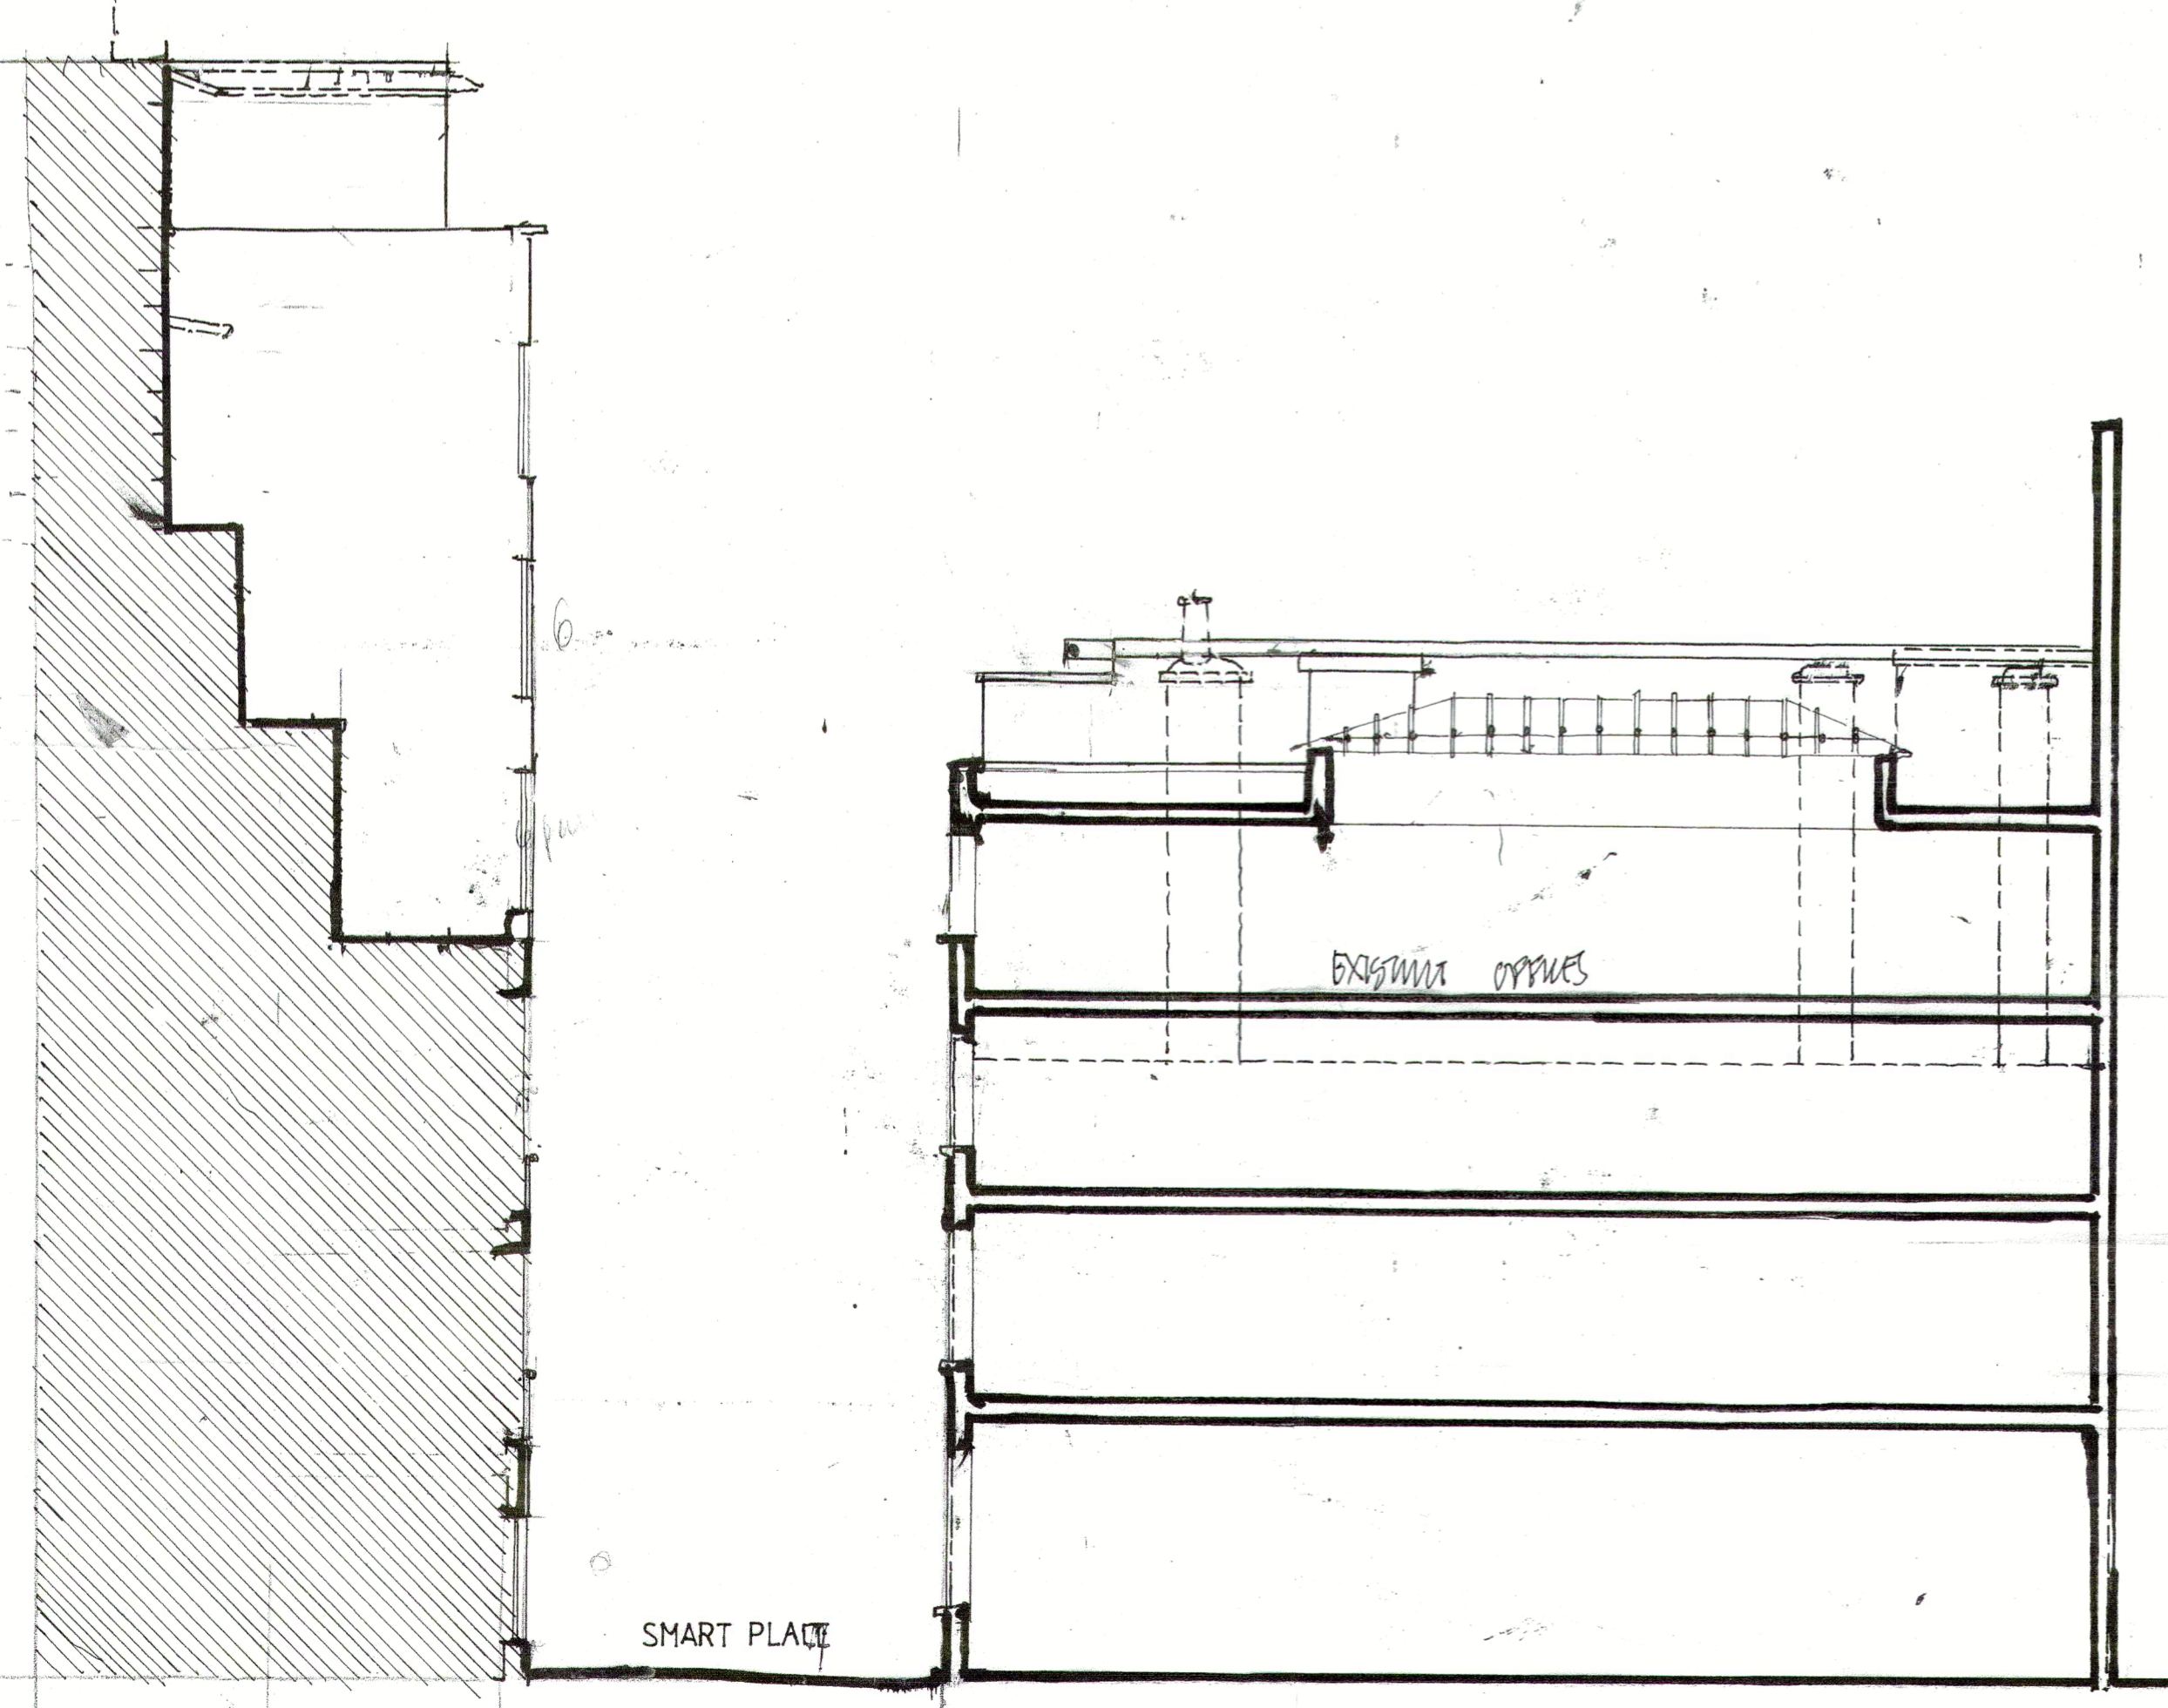

EXISTING SECTION THROUGH SMARTS PLACE & CITY LIT

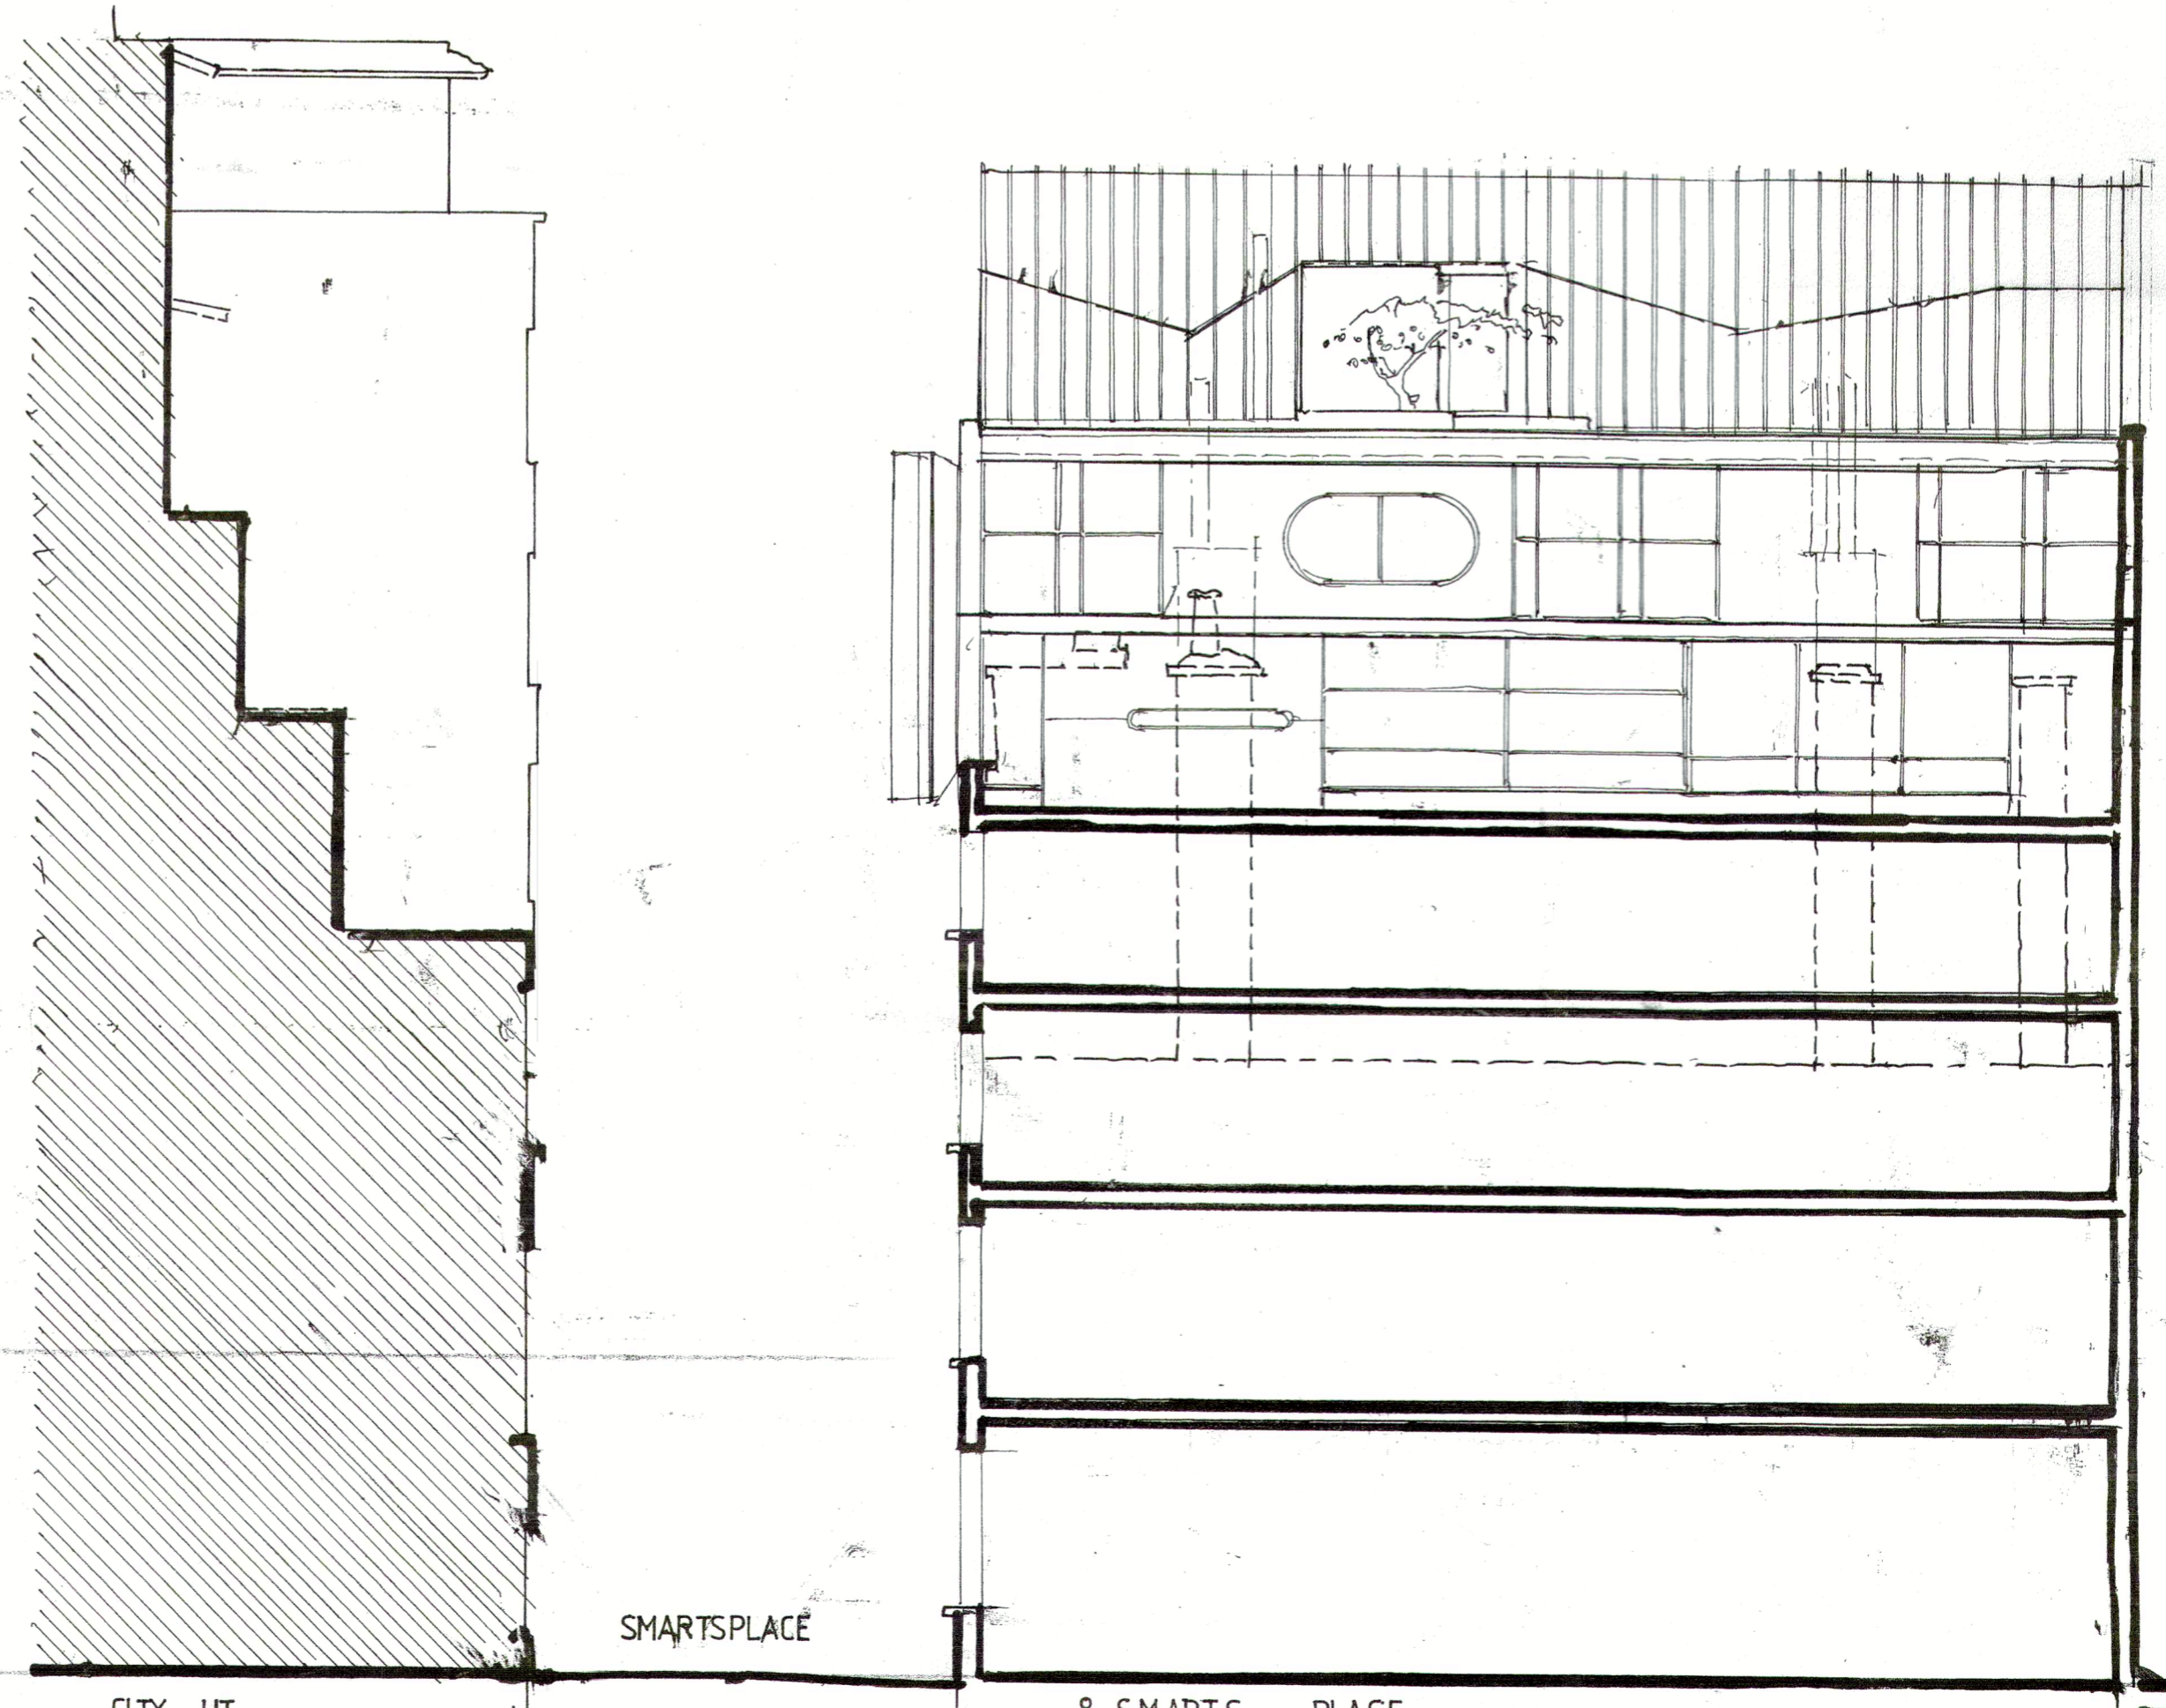

PROPOSED SECTION THROUGH SMARTS PLACE AND CITY LIT

TO BE READ IN
CONJUNCTION WITH
DRAWING PA5

A. 23 APRIL 2016: PROPOSED GROUND FLOOR ADDED
SCALE 1:100
REV A
PA8