




① tv-toilet vent ② wt-water tank ③ sw-stairwell ④ old daikin air-source heat pumps ⑤ new daikin rzqg-18/7v1 air-source heat pump ⑥ new daikin ryyq-t centralised group layout air-source heat pumps x 4

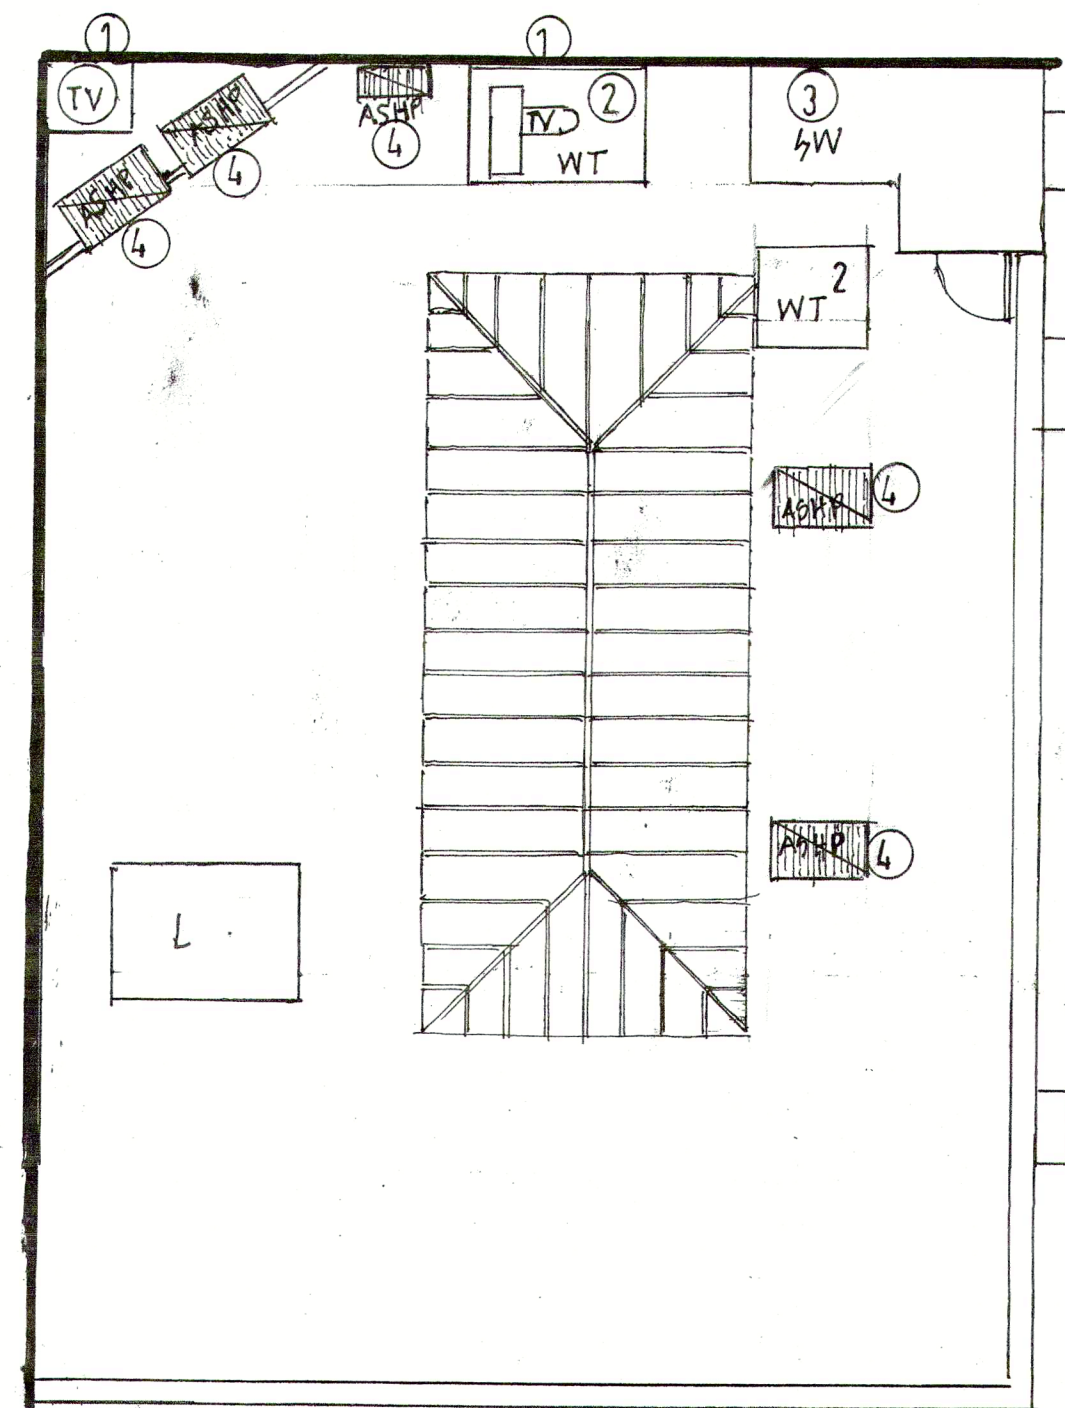


EXISTING ROOF PLAN

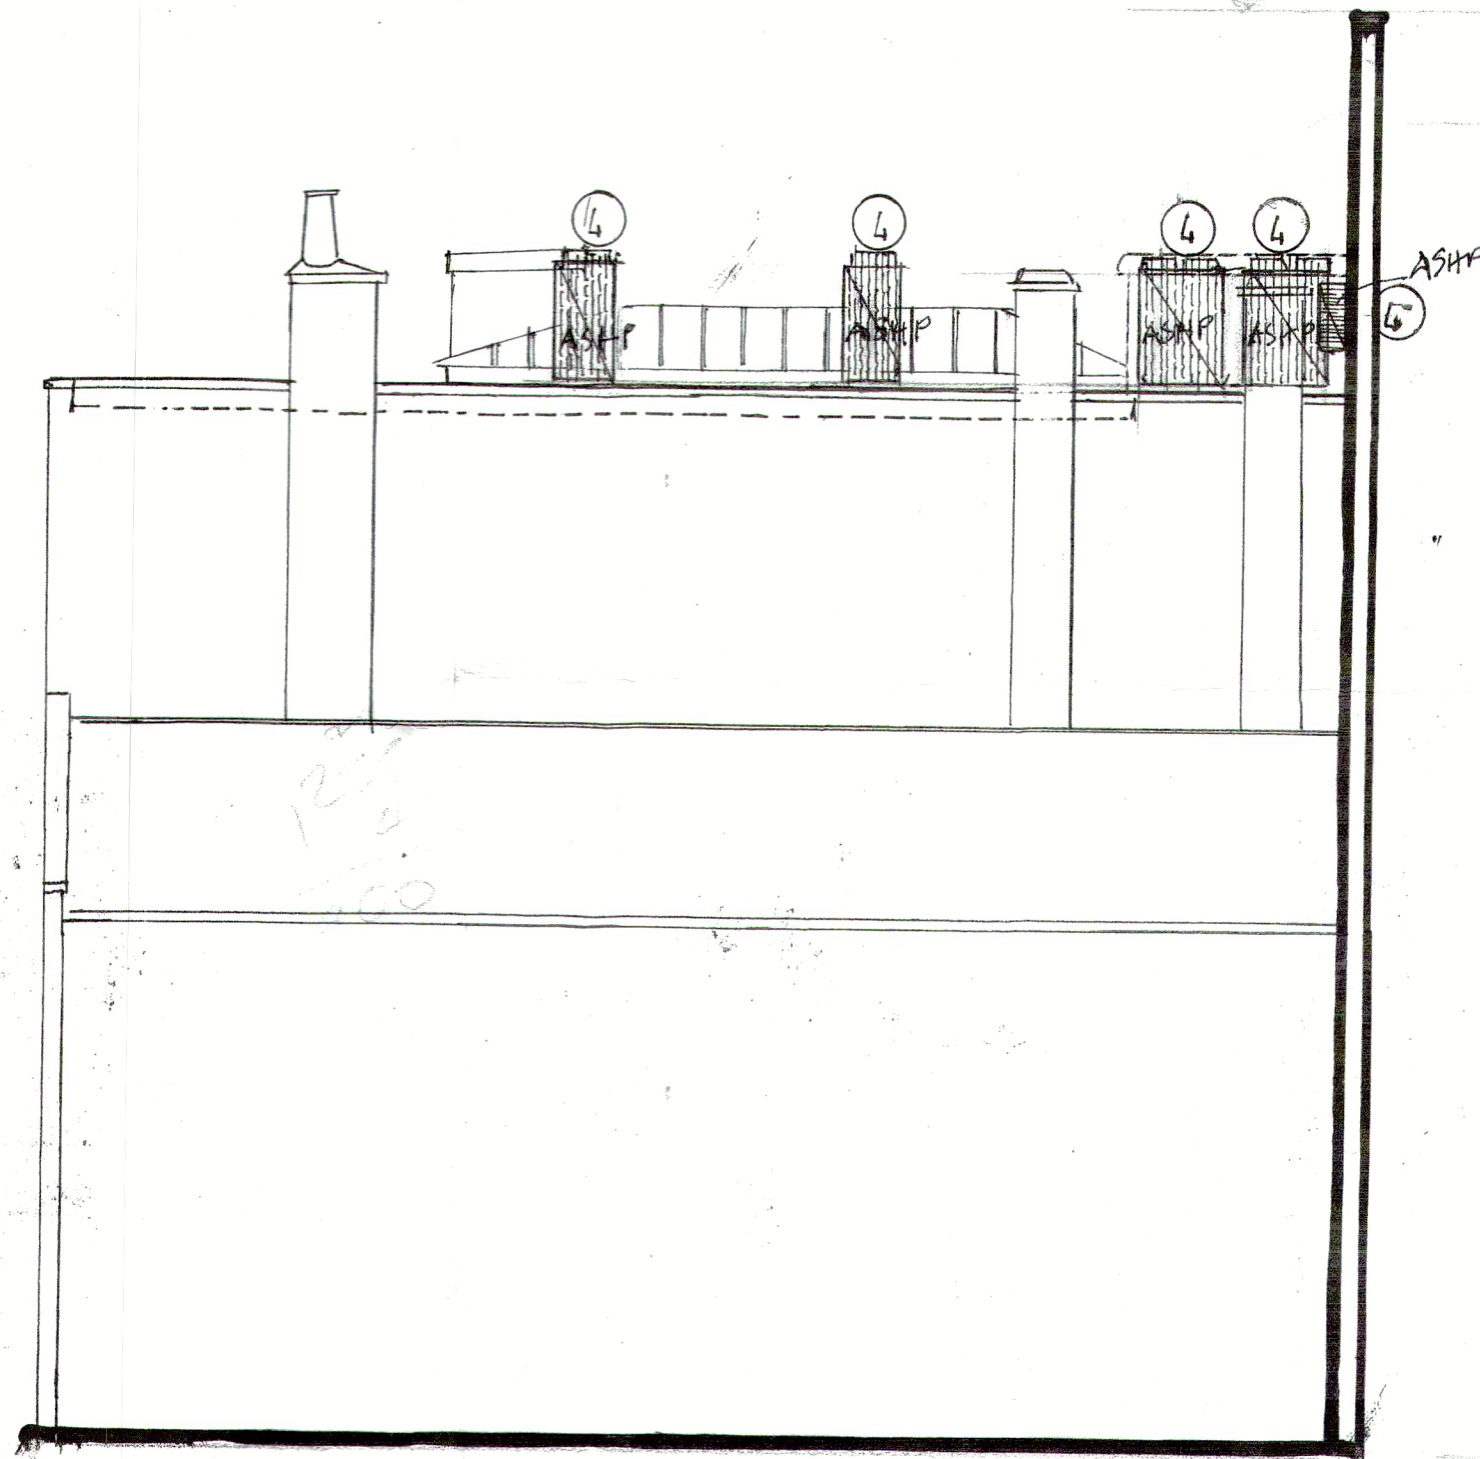


EXISTING SOUTHEAST FACING ELEVATION

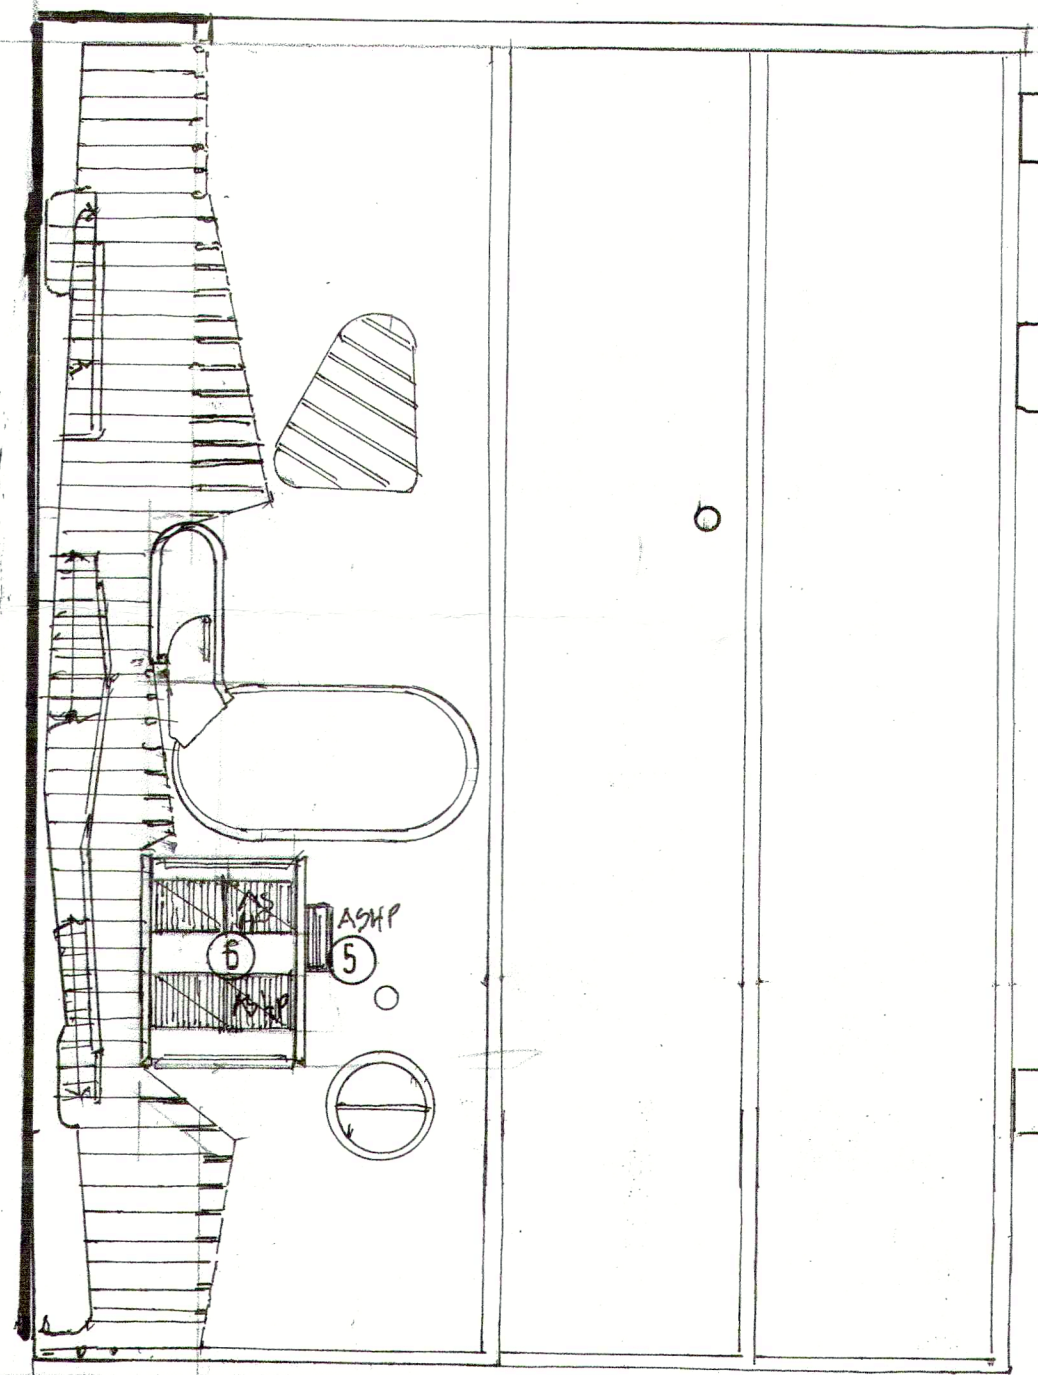

PROPOSED ROOF PLAN

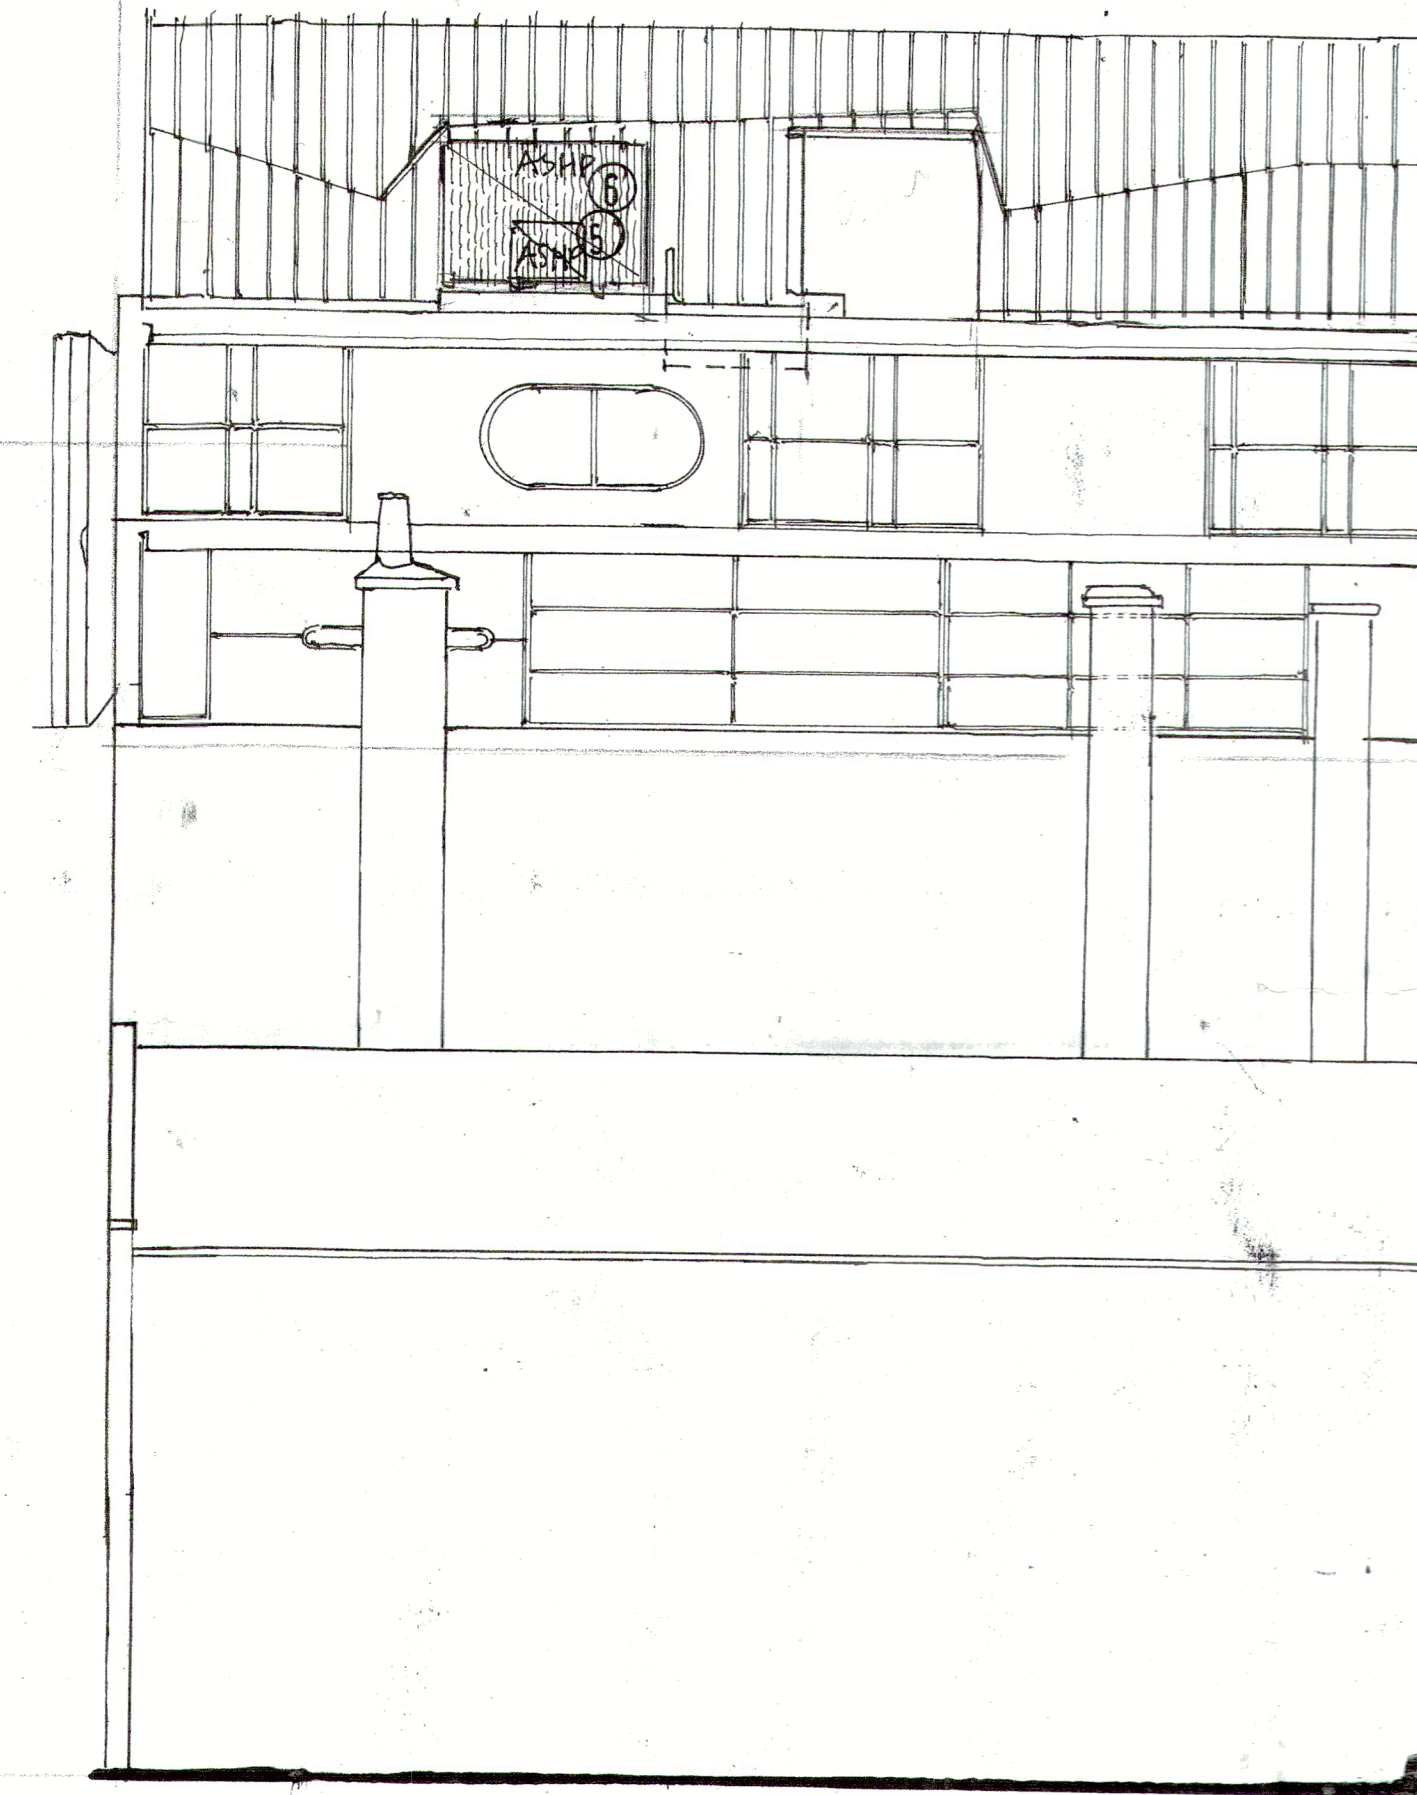

PROPOSED SOUTH EAST FACING ELEVATION

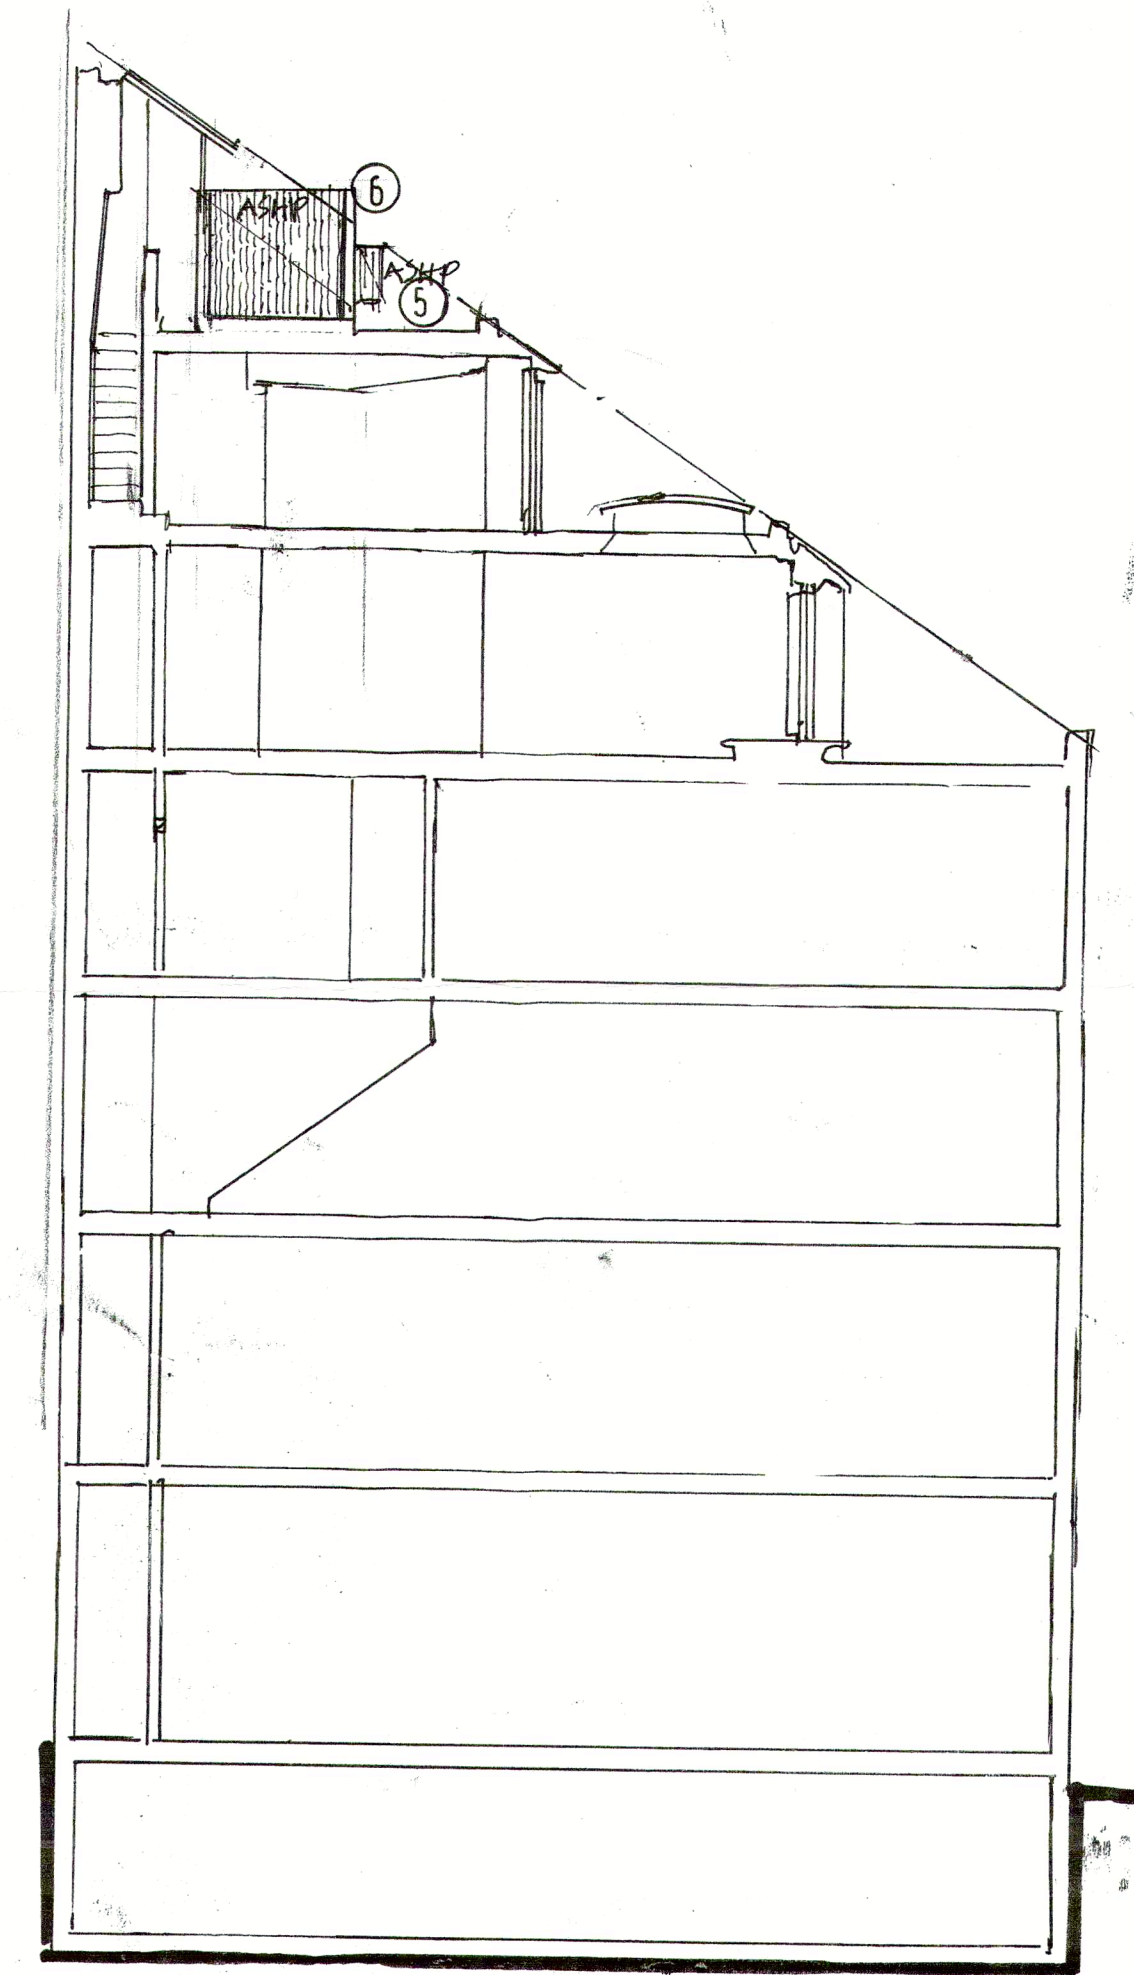

PROPOSED TYPICAL SECTION

PETER SALTER hons FRIBA . 01584 872 032
 psalter1@btinternet.com
 8 SMARTS PLACE LONDON WC2
 existing and proposed location for air-source heat pumps

scale 1:100
 client

FA8