




Do not scale from this drawing.  
Dimensions are to be verified on site prior to construction.  
Notes

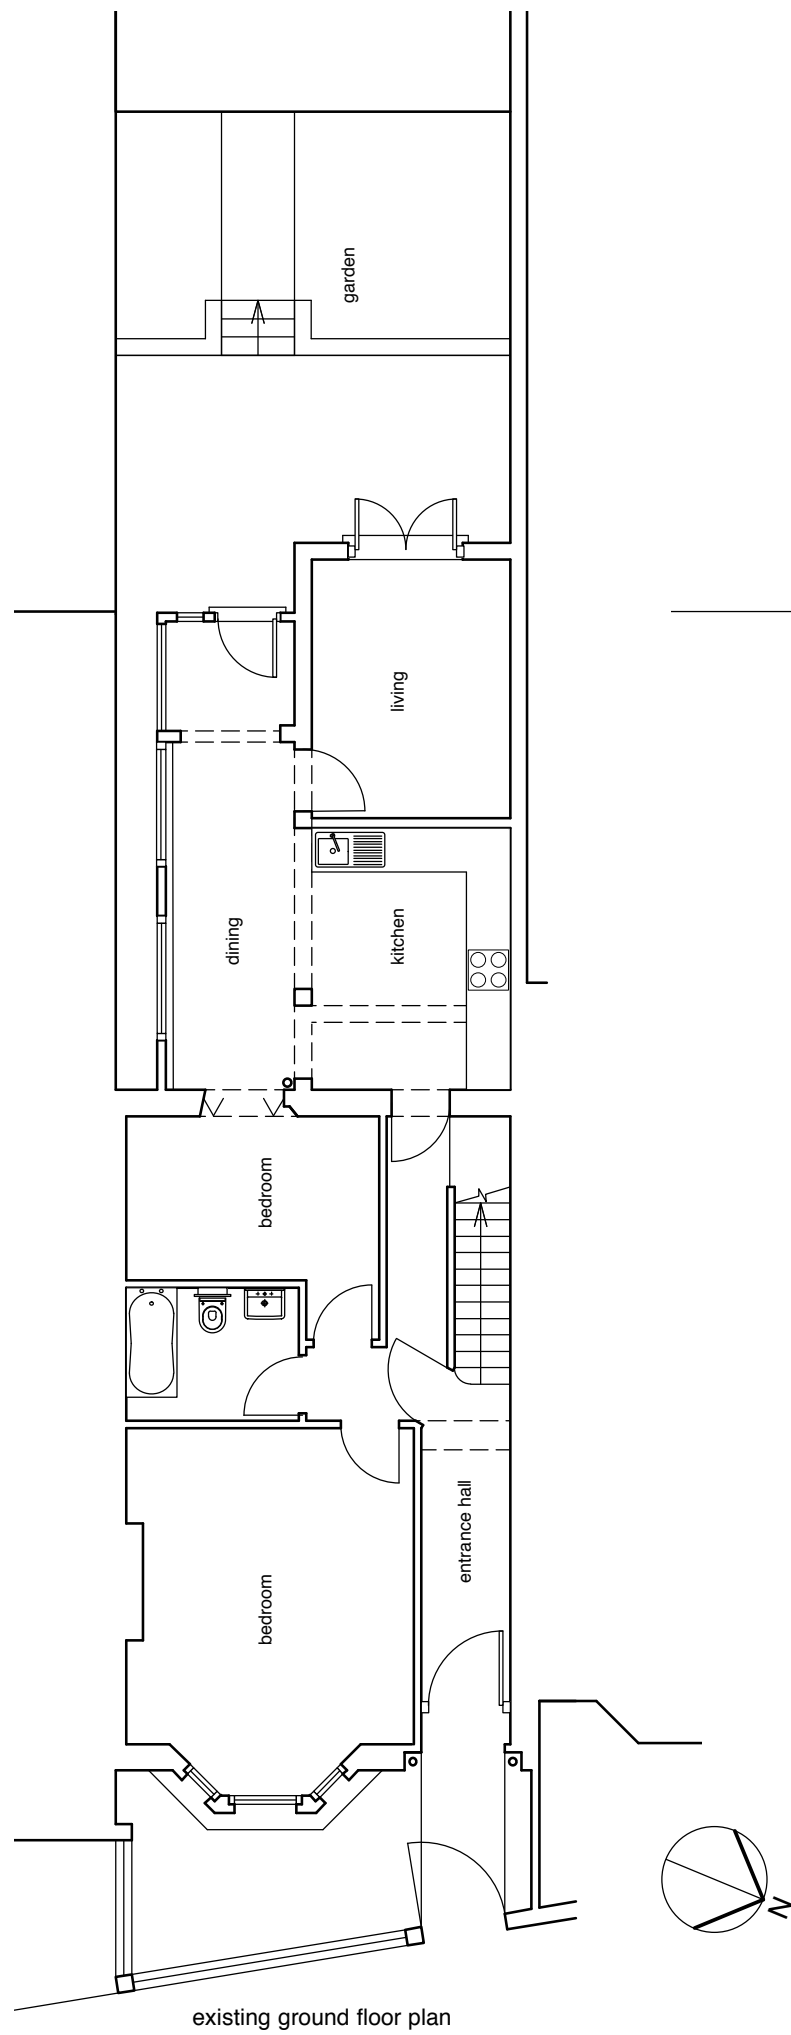

existing ground floor plan

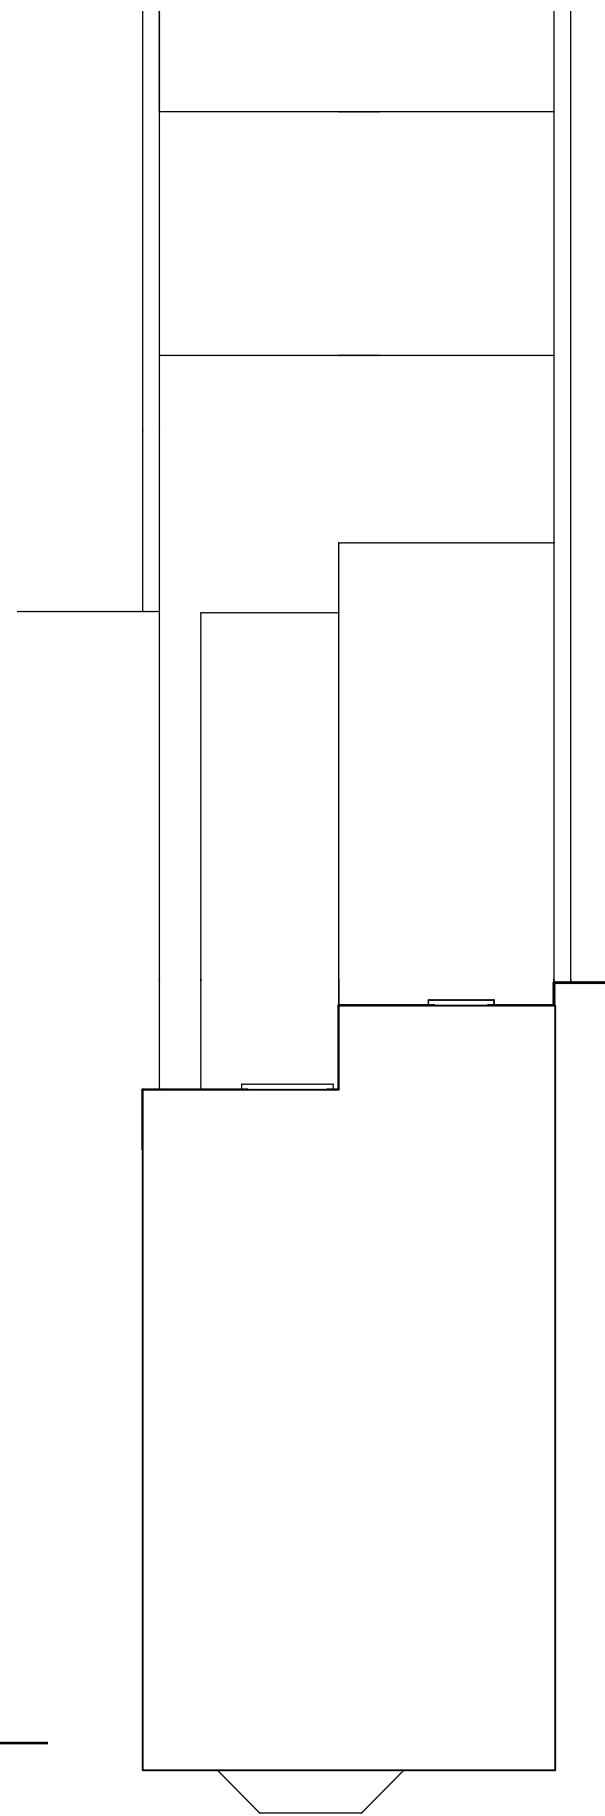

existing first floor / roof plan

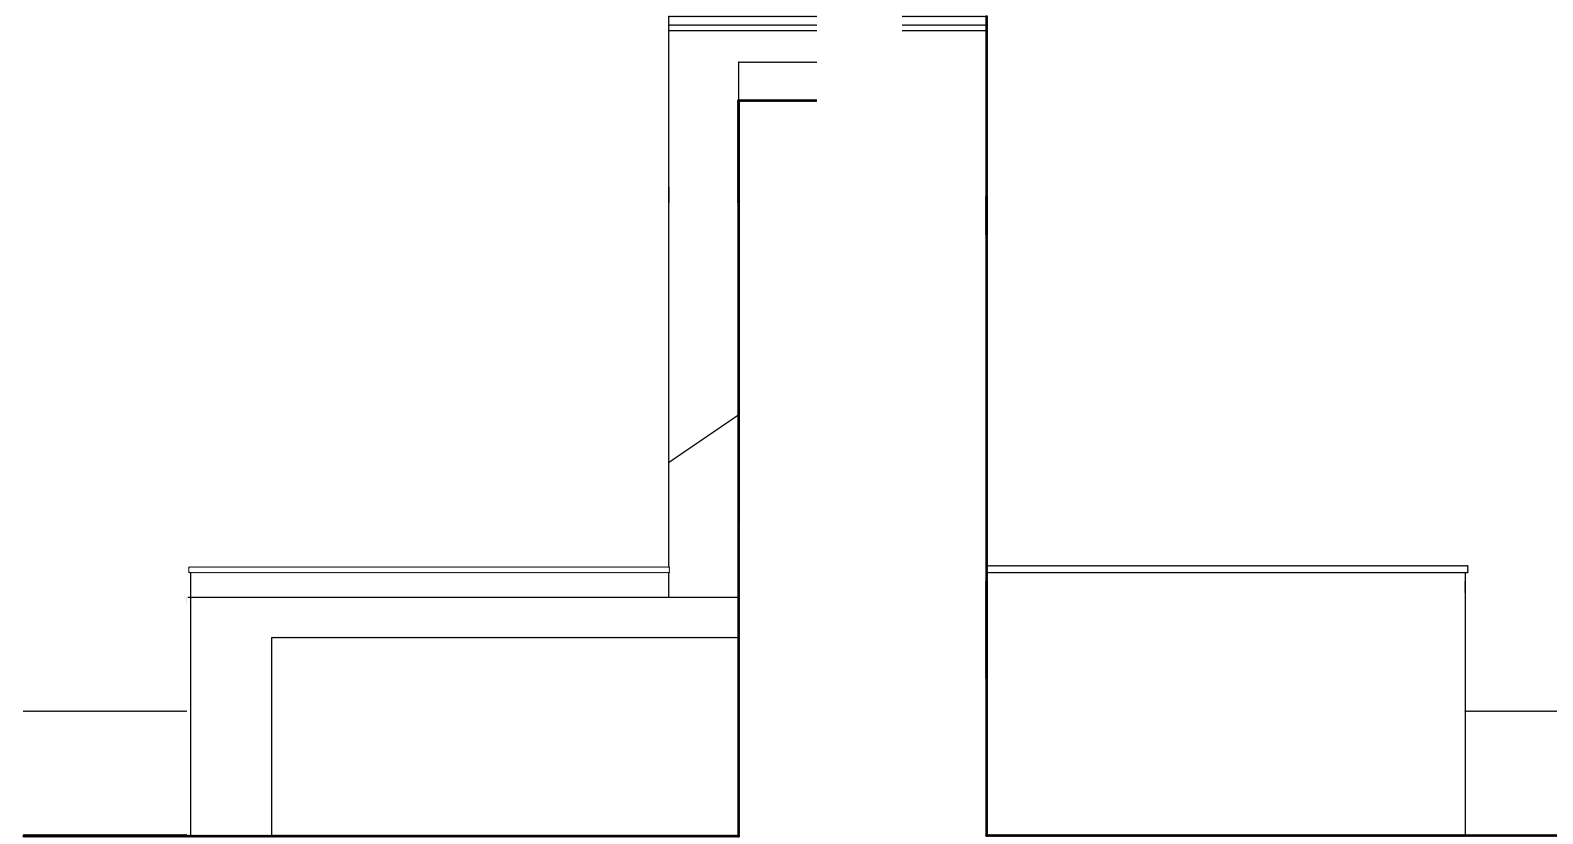


section through extension

existing north elevation to 11 Evangelist Road



existing rear elevation

 

**Revisions**  
A parapet to #11 amended 04.16

# 4orm

1-5 Offord Street London N1 1DH  
studio@4orm.co.uk  
www.4orm.co.uk

Project  
ground floor flat  
9 Evangelist Road NW5


Drawing Title  
existing  
plans and elevations

Drawing Status  
PLANNING


Date	Scale @ A3	Drawn
November 15	1:100	RH

Drawing Number  
4035-X.15A


Do not scale from this drawing.  
Dimensions are to be verified on site prior to construction.  
Notes

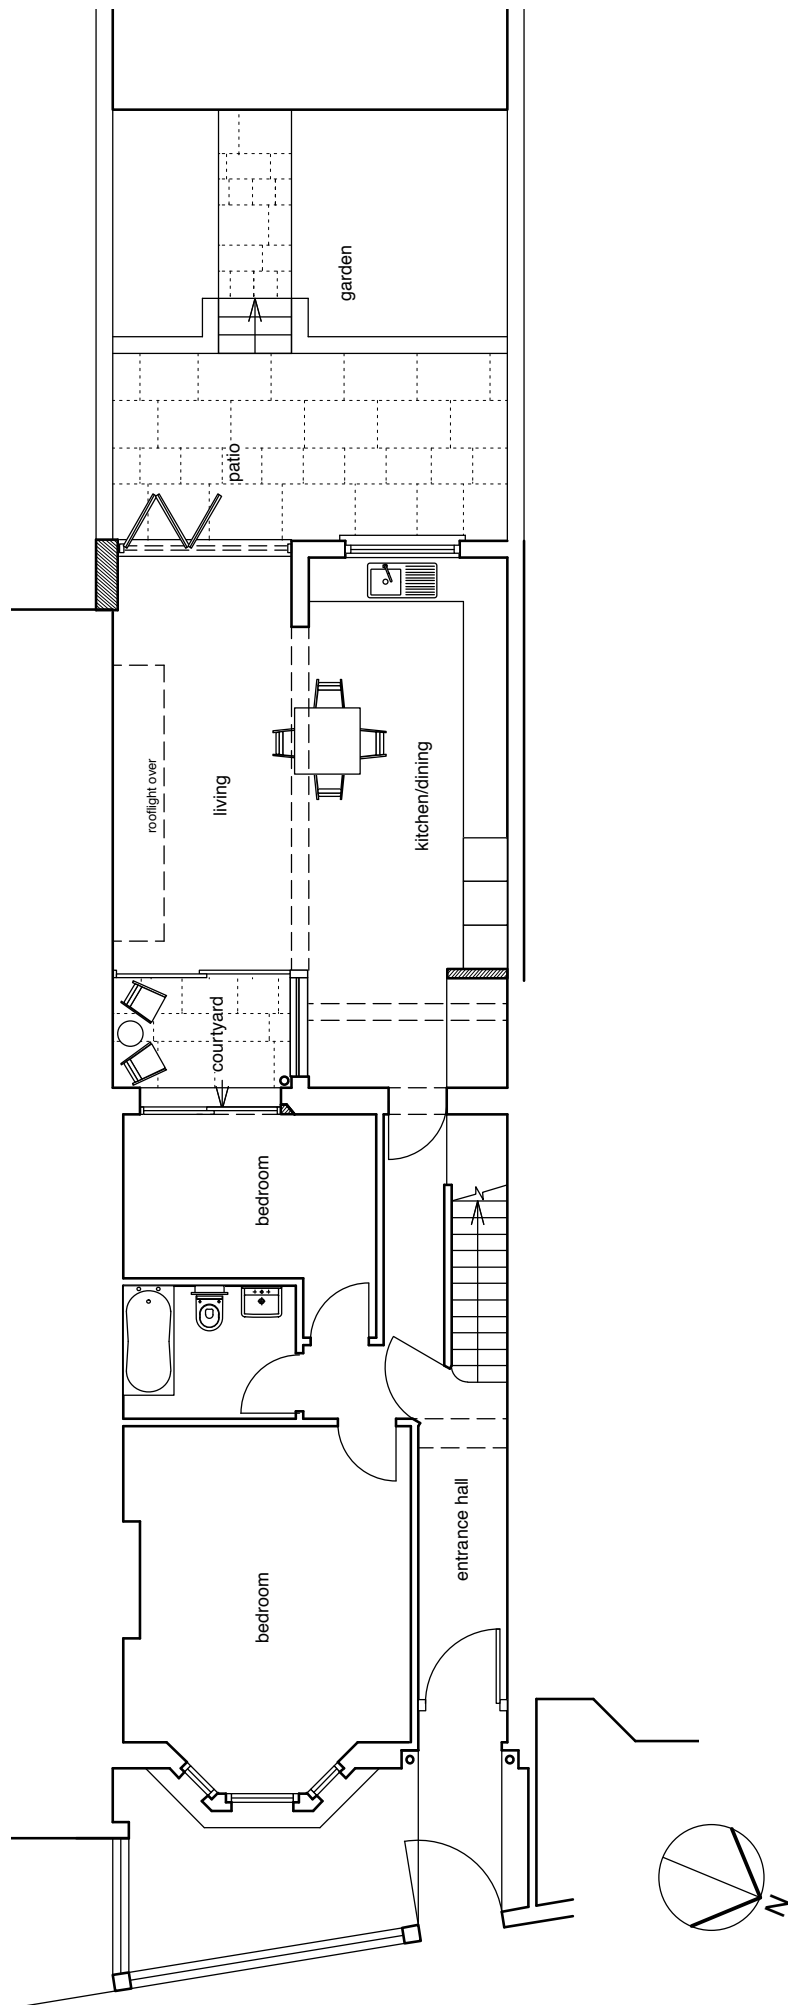

proposed ground floor plan

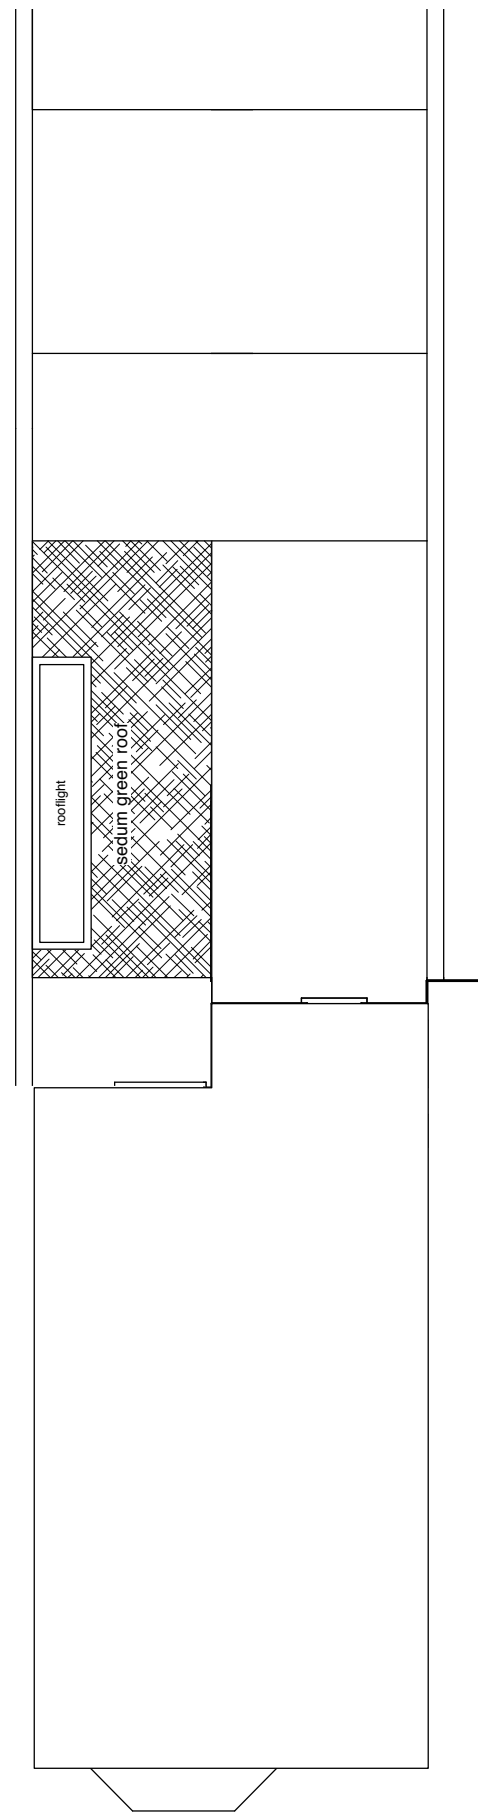

proposed first floor / roof plan

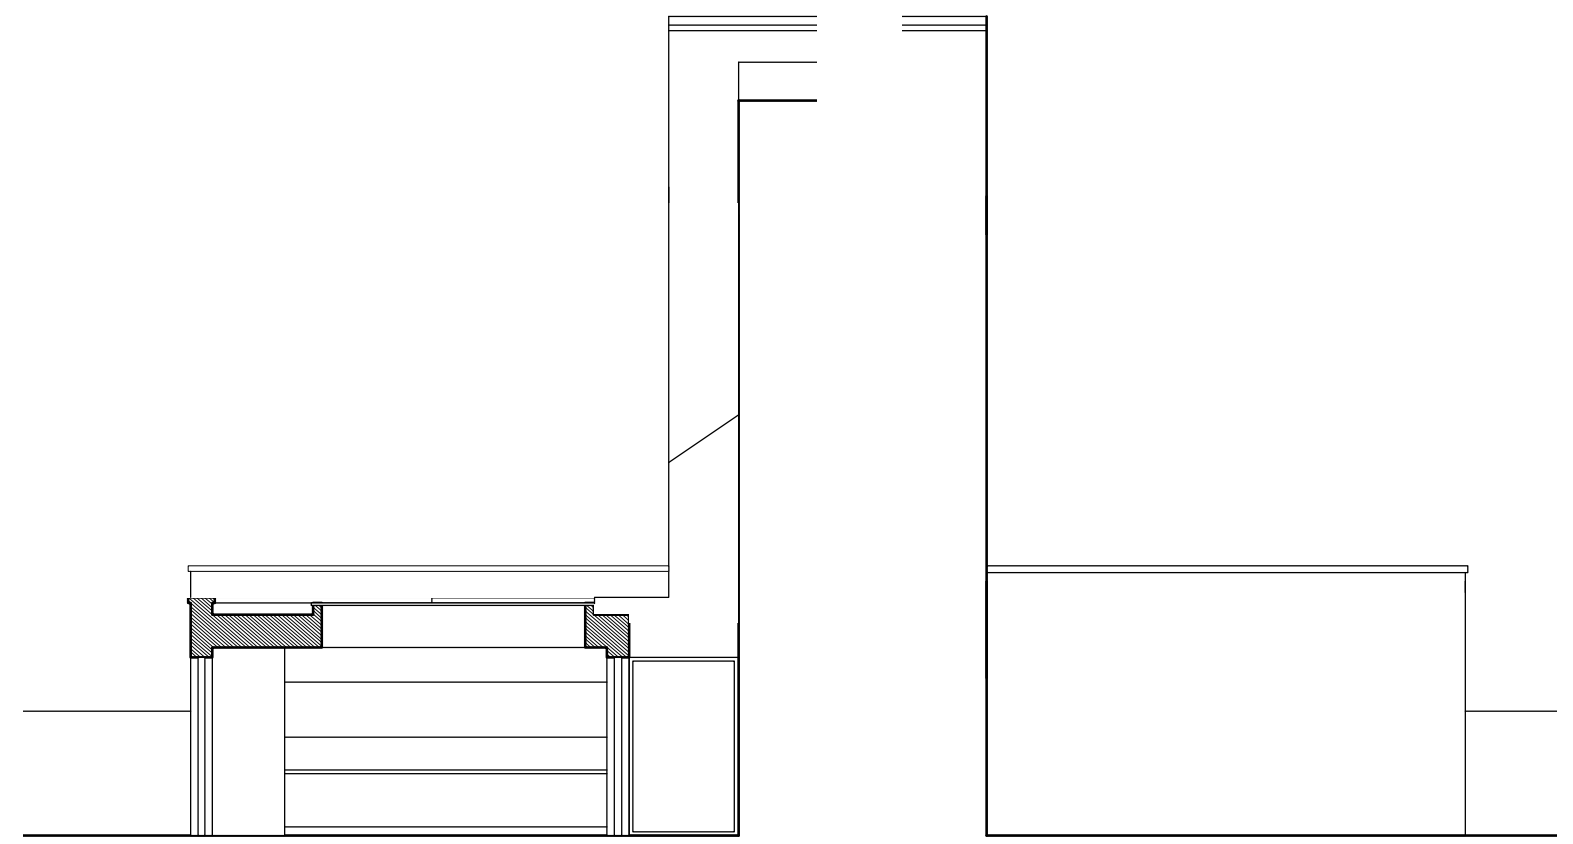


section through extension

proposed north elevation to 11 Evangelist Road



proposed rear elevation

 

**Revisions**  
A parapet to #11 reduced 04.16

**4orm**

1-5 Offord Street London N1 1DH  
studio@4orm.co.uk  
www.4orm.co.uk

Project  
ground floor flat  
9 Evangelist Road NW5

Drawing Title  
proposed  
plans and elevations

Drawing Status  
PLANNING

Date November 15 Scale @ A3 1:100 Drawn RH

Drawing Number  
4035-P.15A