



**Notes :**

- Dimensions are to be checked on site before fabrication and construction
- Any discrepancies are to be immediately notified to the architects
- Structural measurements are to be taken from the structural engineers drawings
- Do not scale
- Copyright reserved by GMA

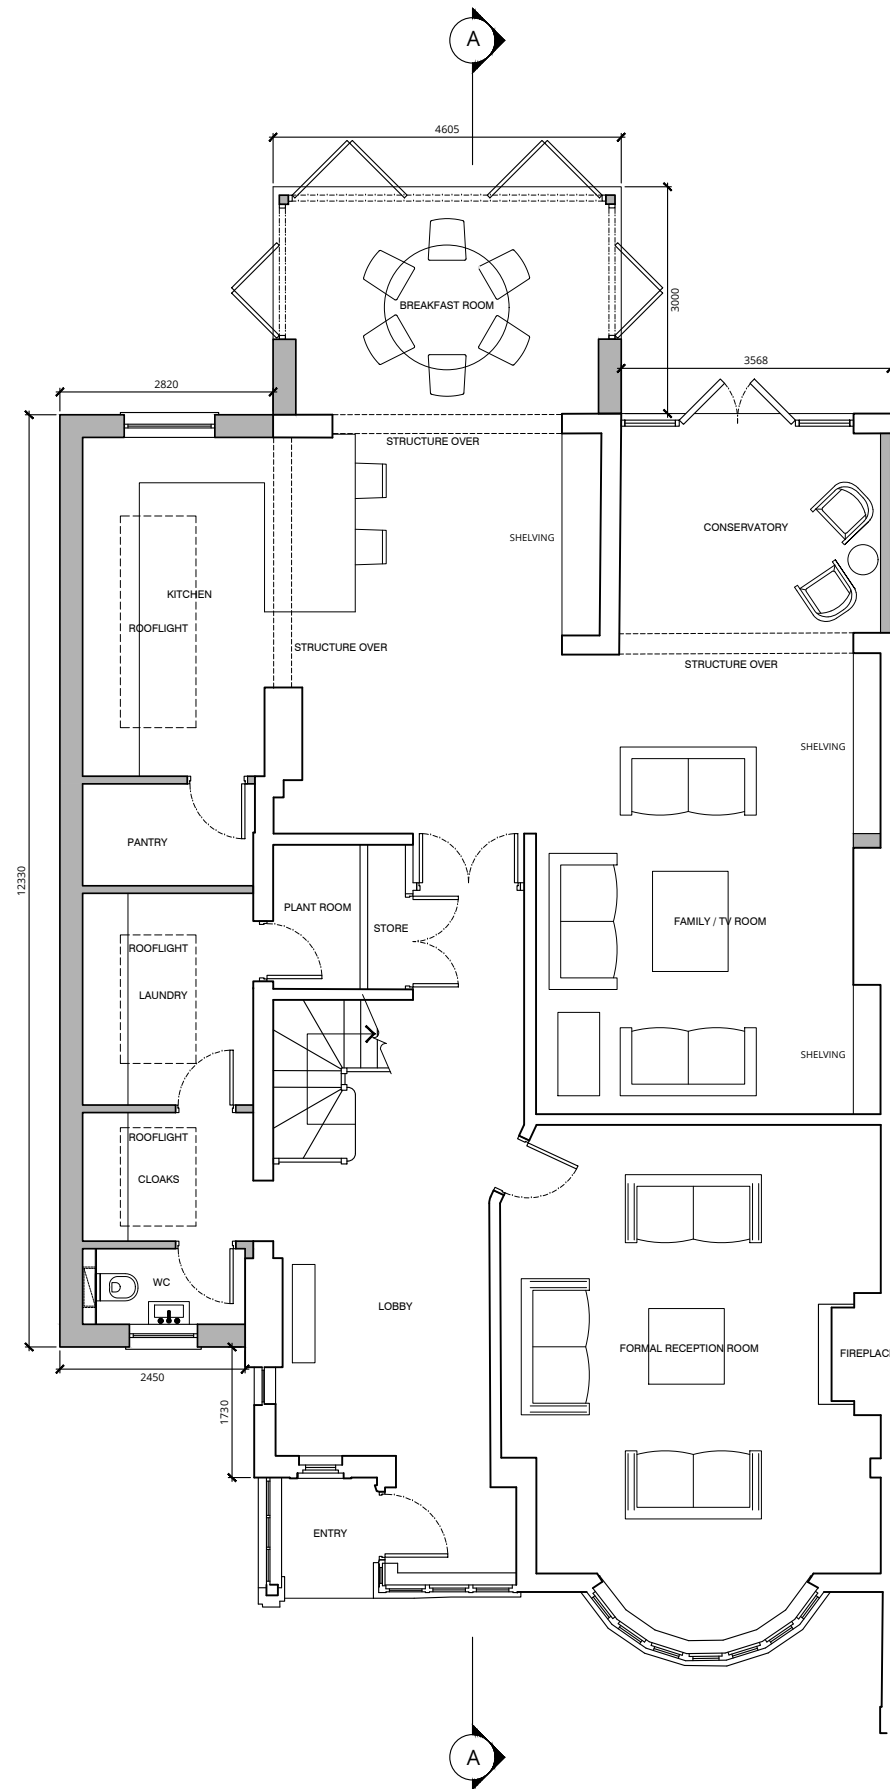


**PROPOSED GROUND FLOOR**

Scale 1:100

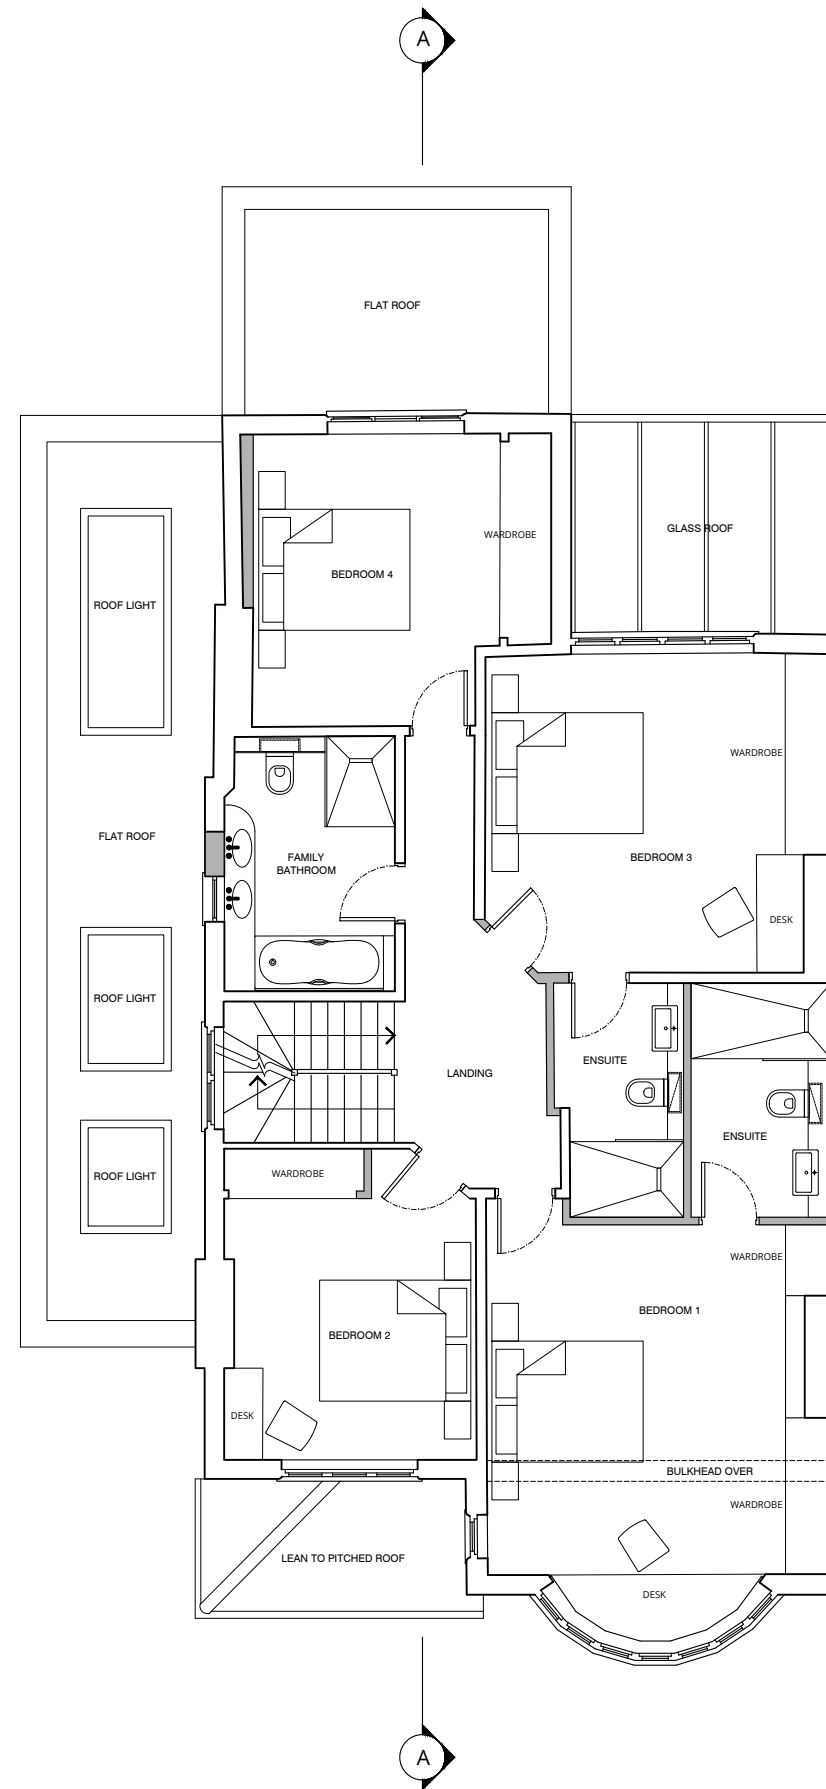

**PROPOSED FIRST FLOOR**

Scale 1:100

 

REV	DESCRIPTION	DATE
-----	-------------	------

DRAWING ISSUE STATUS

**PLANNING**

**GMA ARCHITECTURE**  
Architects and Designers

UK House 82 Heath Road Twickenham TW1 4BA  
Telephone 020 8891 5959 Fax 020 8607 9933  
www.gmaarchitecture.co.uk

Client  
**OLIVER RODGER**

Project **3 MENELIK ROAD  
LONDON  
NW2 3RS**

Drawing  
**PROPOSED GROUND & FIRST  
FLOOR PLANS**

Scale	Date	Drawn	Checked
1:100@A3	MAY 16	SJS	IL

Type	Client		
01	270-04	PD-20	-