


Notes :

- Dimensions are to be checked on site before fabrication and construction
- Any discrepancies are to be immediately notified to the architects
- Structural measurements are to be taken from the structural engineers drawings
- Do not scale
- Copyright reserved by GMA

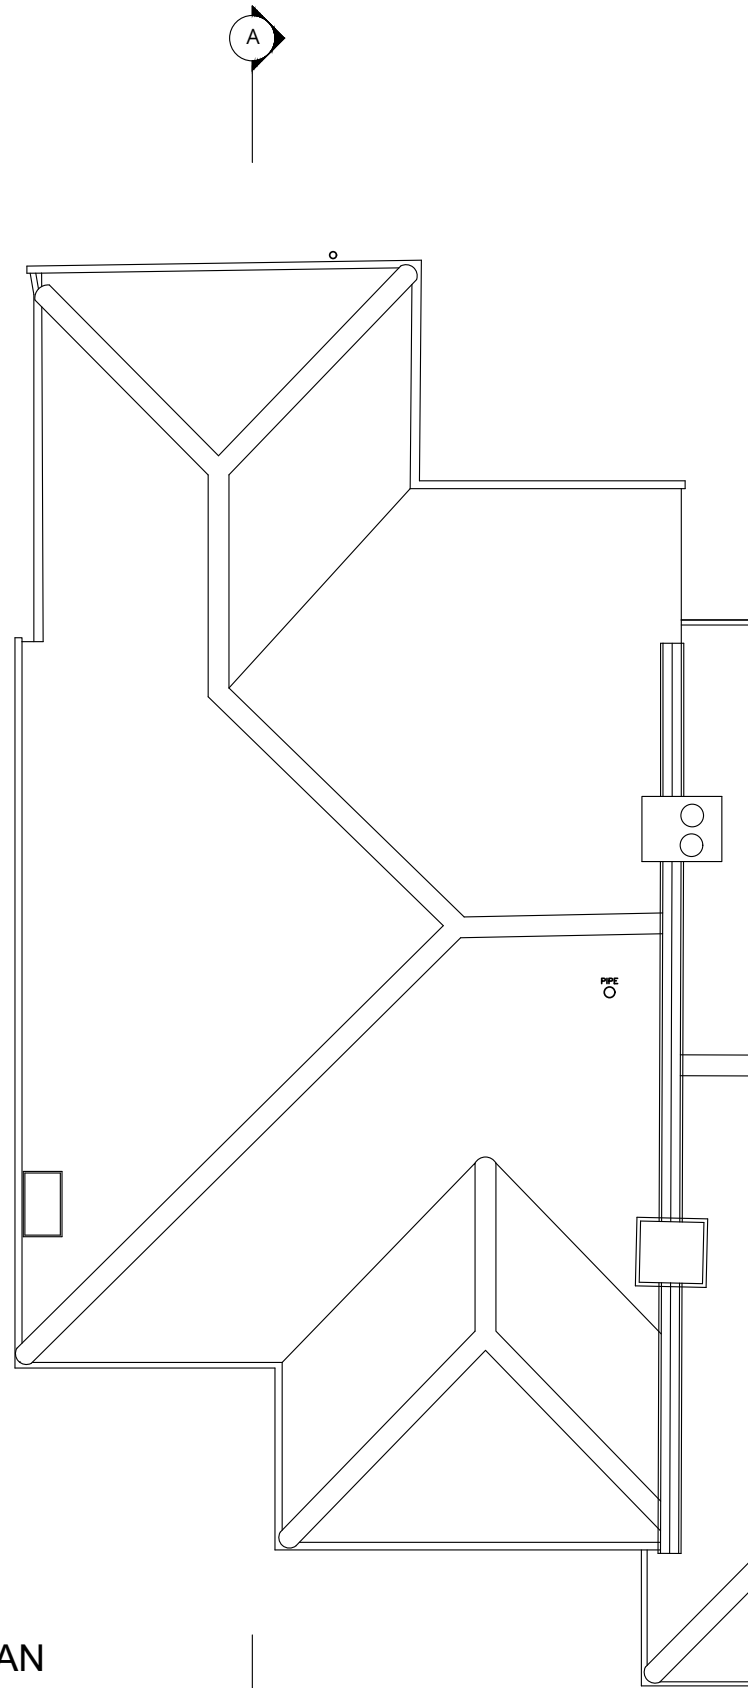

REV	DESCRIPTION	DATE
-----	-------------	------

DRAWING ISSUE STATUS

PLANNING

GMA ARCHITECTURE
Architects and Designers

UK House 82 Heath Road Twickenham TW1 4BA
Telephone 020 8891 5959 Fax 020 8607 9933
www.gmaarchitecture.co.uk

Client

OLIVER RODGER

Project

3 MENELIK ROAD
LONDON
NW2 3RS

Drawing

ROOF PLAN

Scale	Date	Drawn	Checked
-------	------	-------	---------

1:100@A3	MAY 16	SJS	IL
----------	--------	-----	----

Type	Client		
------	--------	--	--

01	270-04	PD-21	-
----	--------	-------	---

ROOF PLAN
Scale 1:100

1:100 0 1000 2000 3000 4000 5000 6000 7000 8000 9000 10000

