


EXISTING Front and Rear - elevations



FRONT ELEVATION

106
Highgate Rd

PROJECT: 106 Highgate Road, NW5 1PB	
DRAWING No: 106 Highgate Rd existing plans.22	
DATE: March 2016	SCALE: 1/50
SNELLING & SHERRIFF	

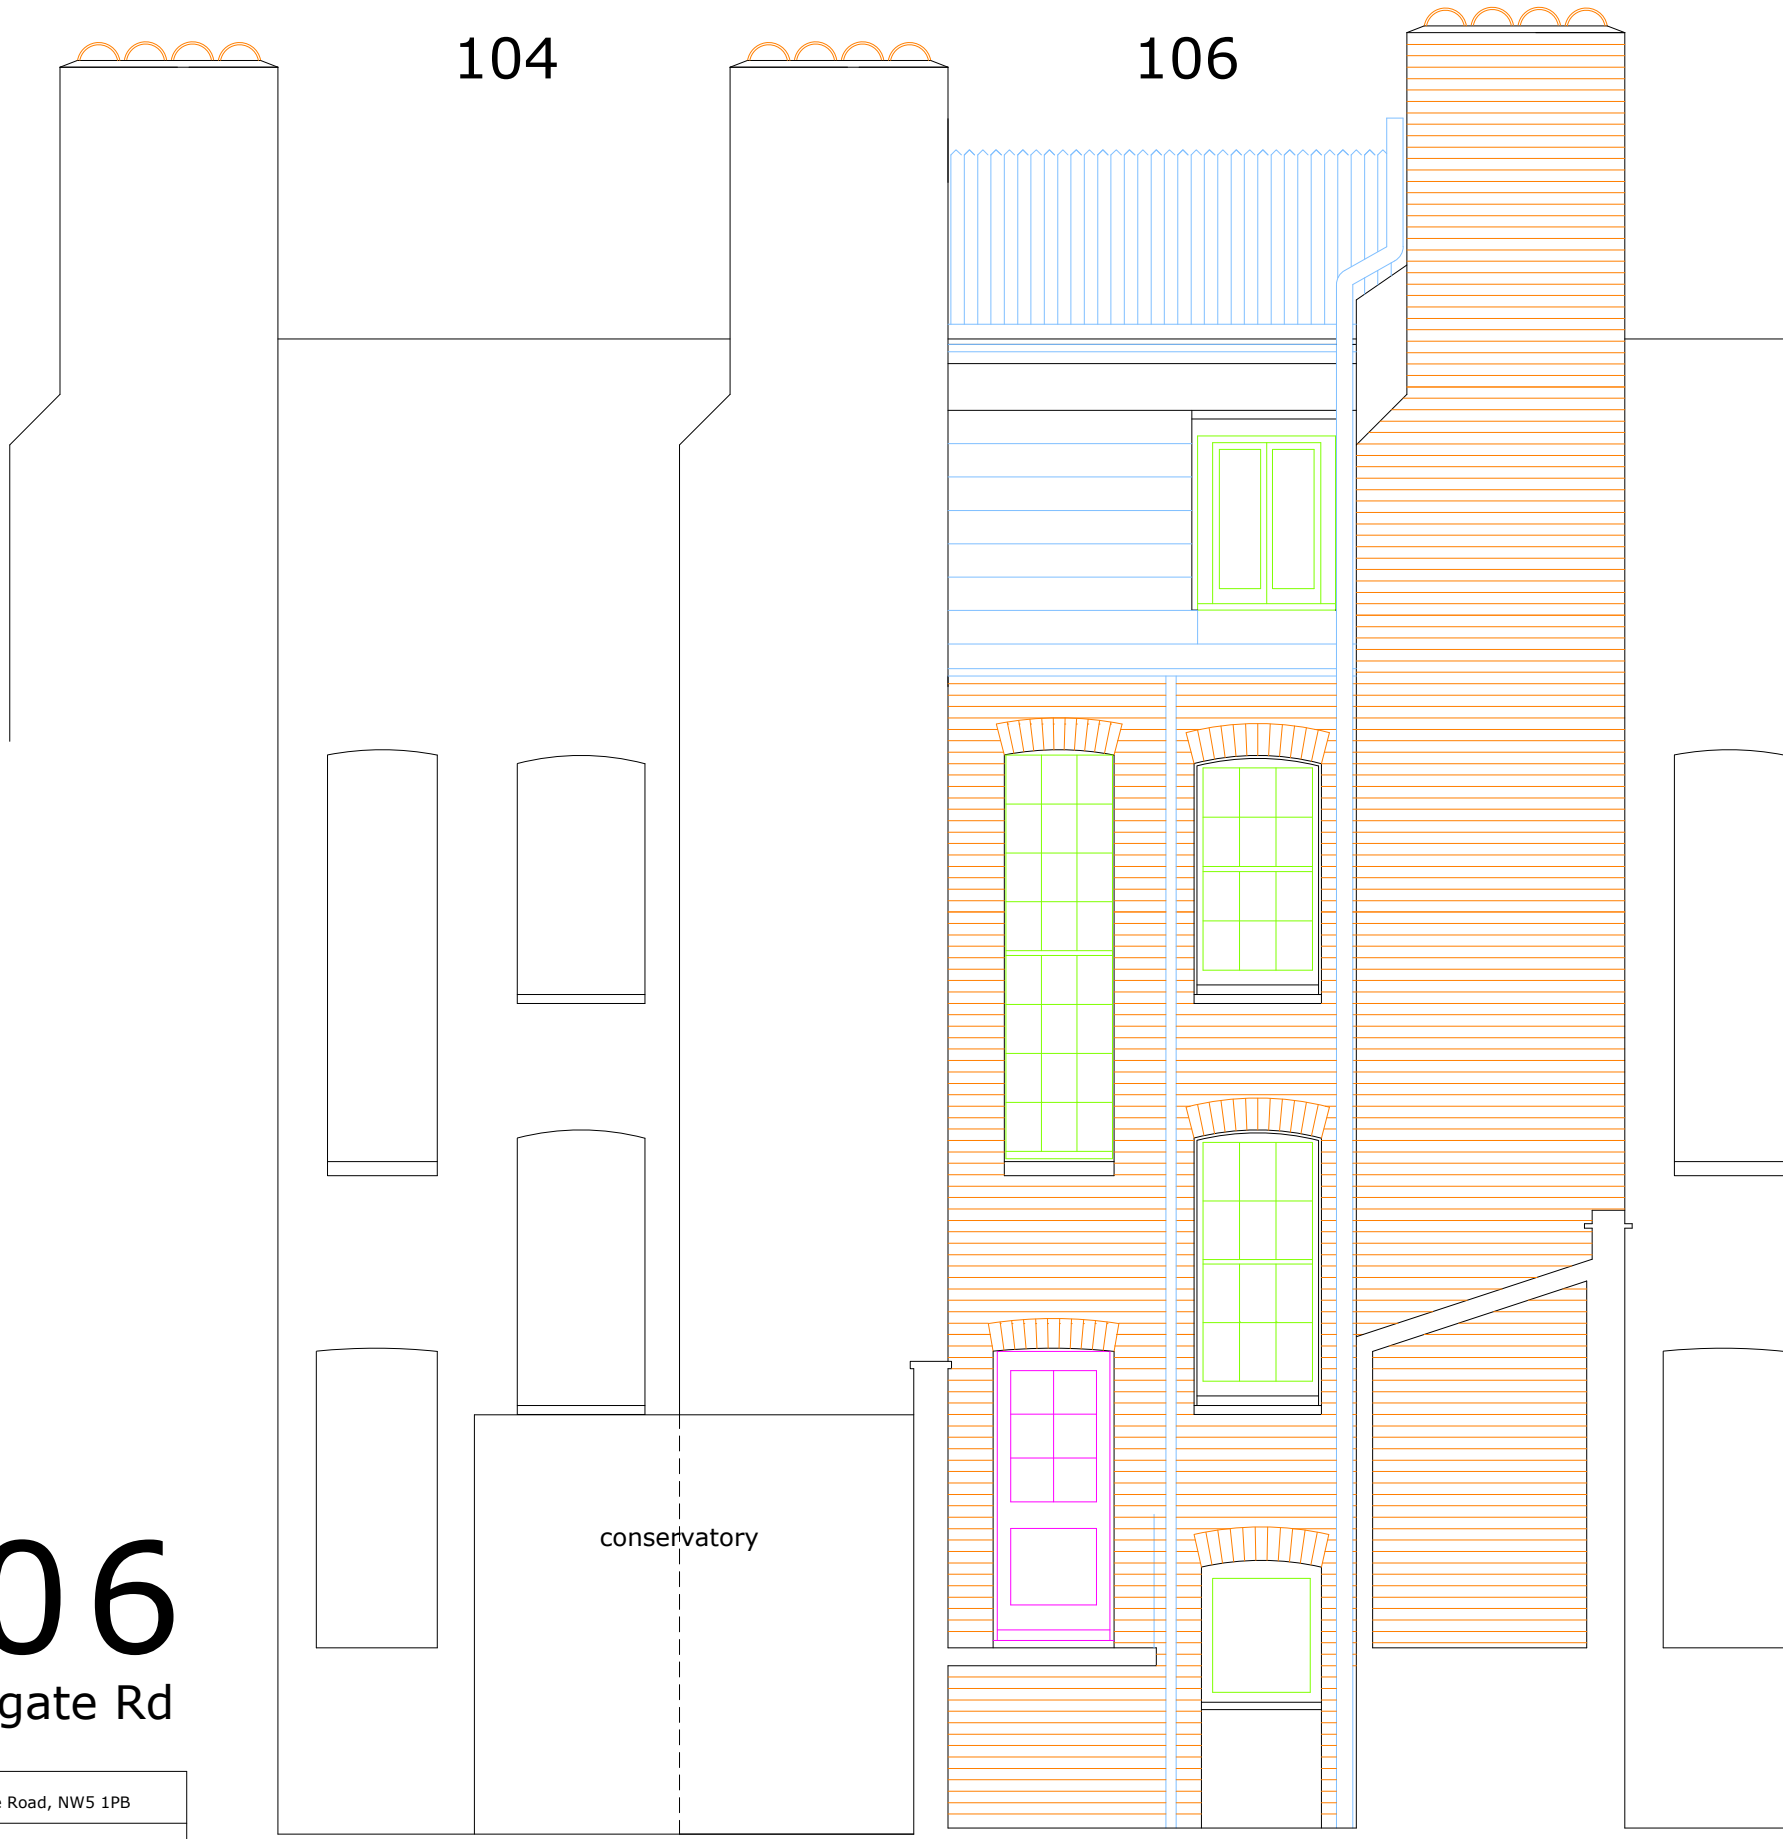

No.104 is not measured

REAR ELEVATIONS