


106
Highgate Rd

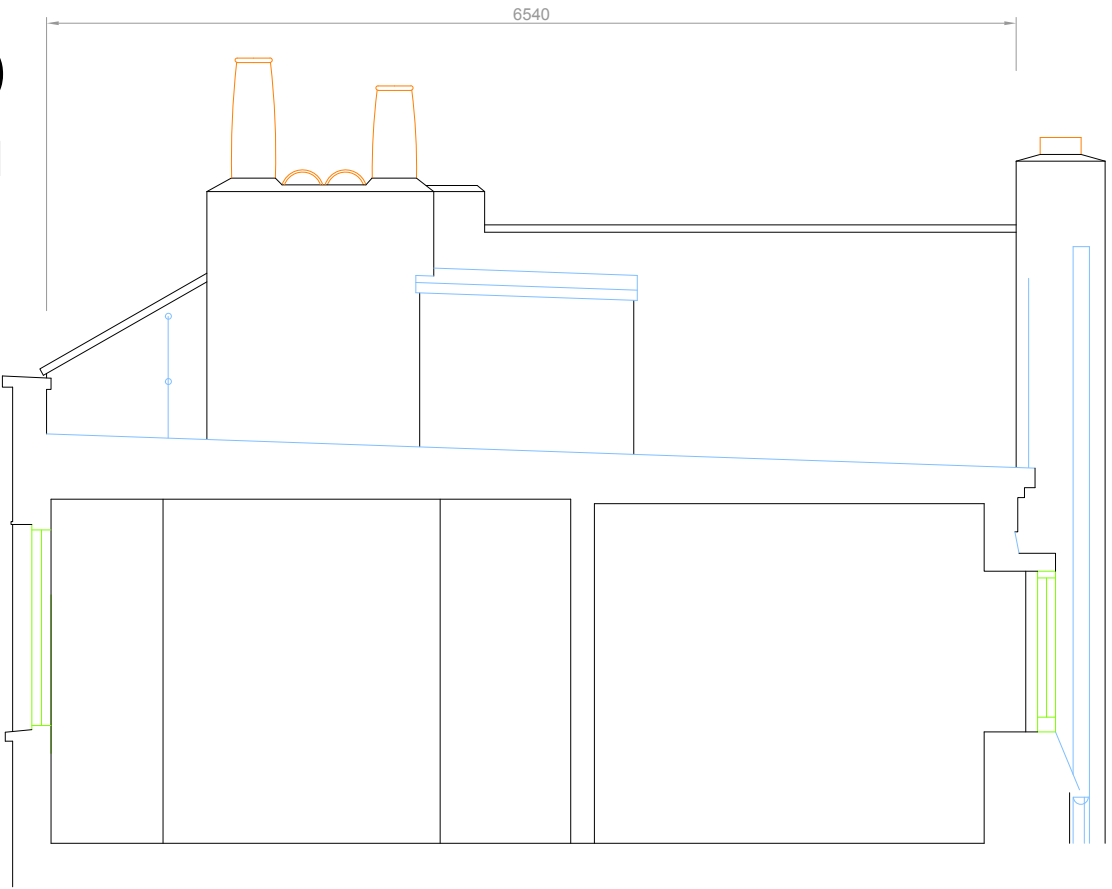


SECTION A - A

EXISTING Roof with sections


PROJECT: 106 Highgate Road, Fitzroy Terrace NW5 1PB	
DRAWING No: 106 Highgate Rd existing plans.24	
DATE: May 2016	SCALE: 1/50
SNELLING & SHERRIFF	



SECTION B - B

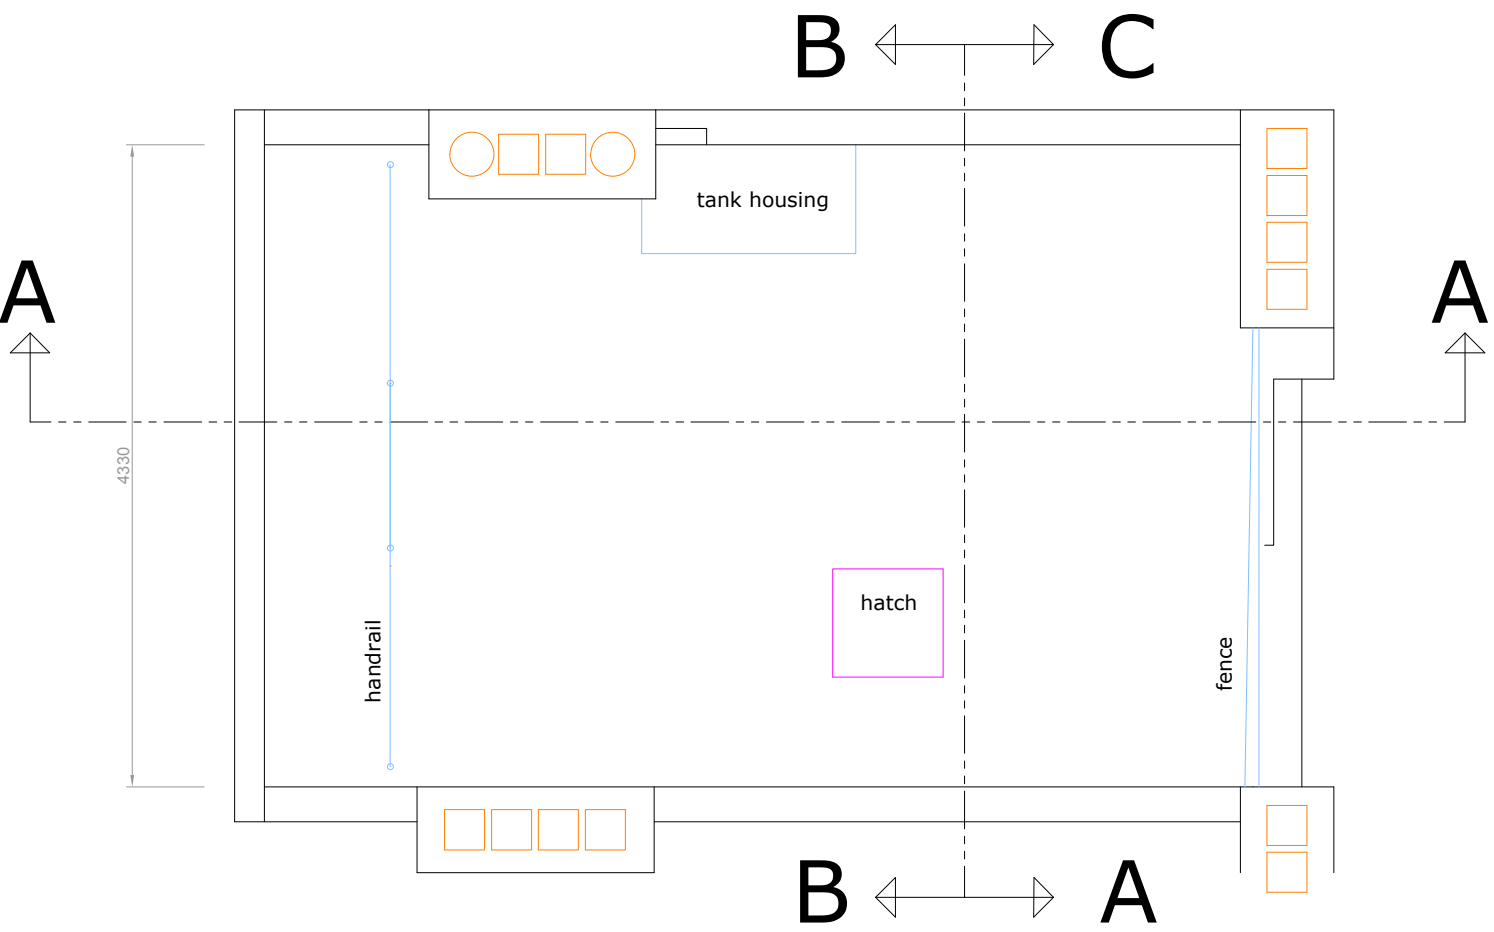

ROOF PLAN

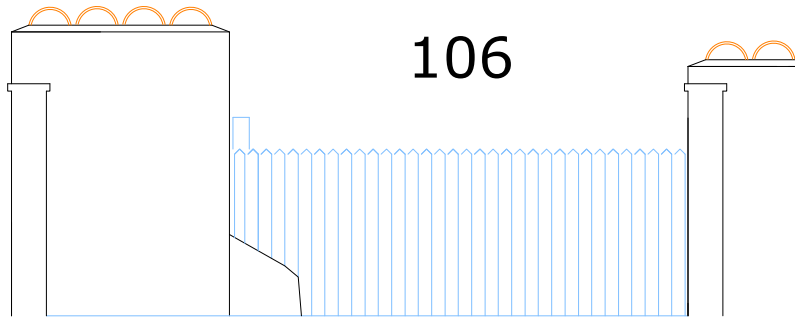

SECTION C - C

