




PROPOSED Extension
stand alone wood and glass structure on steel frame

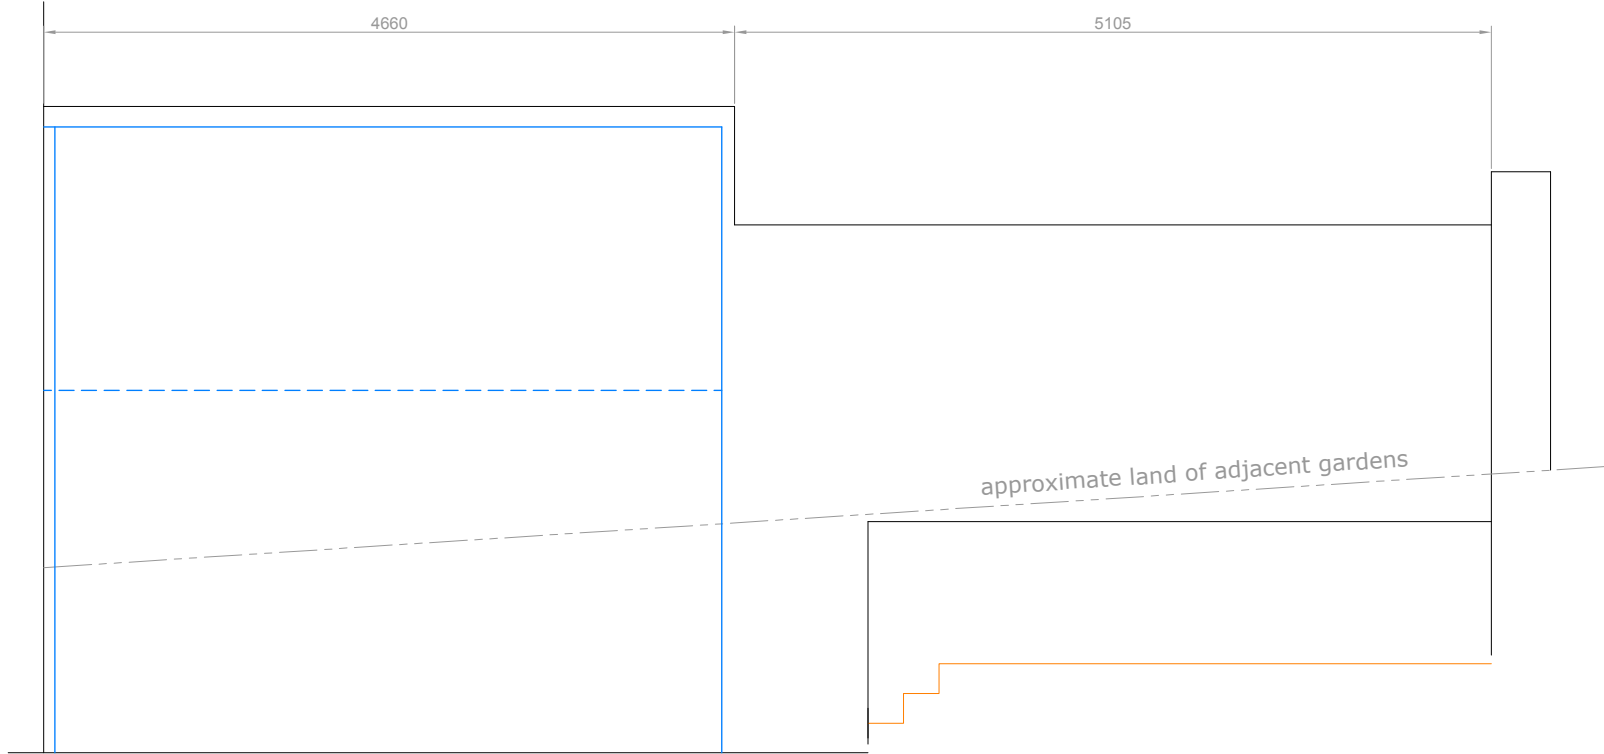

SECTION

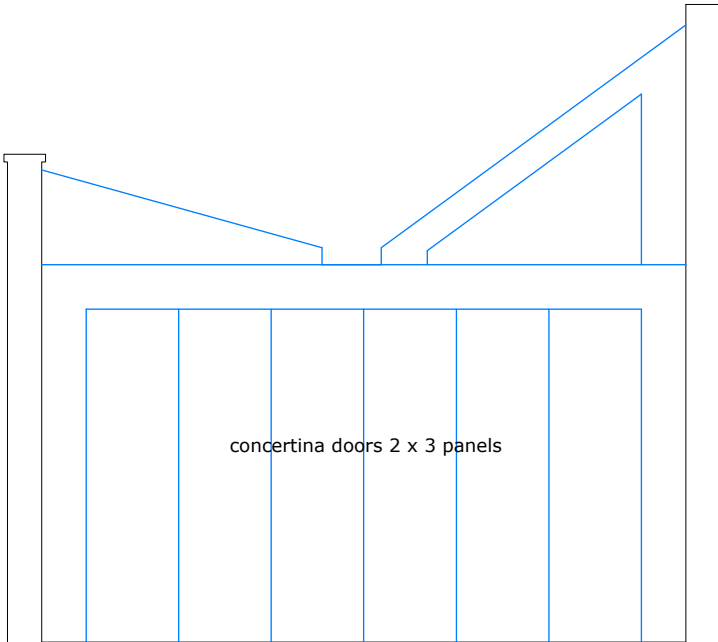

REAR EXTENSION ELEVATION

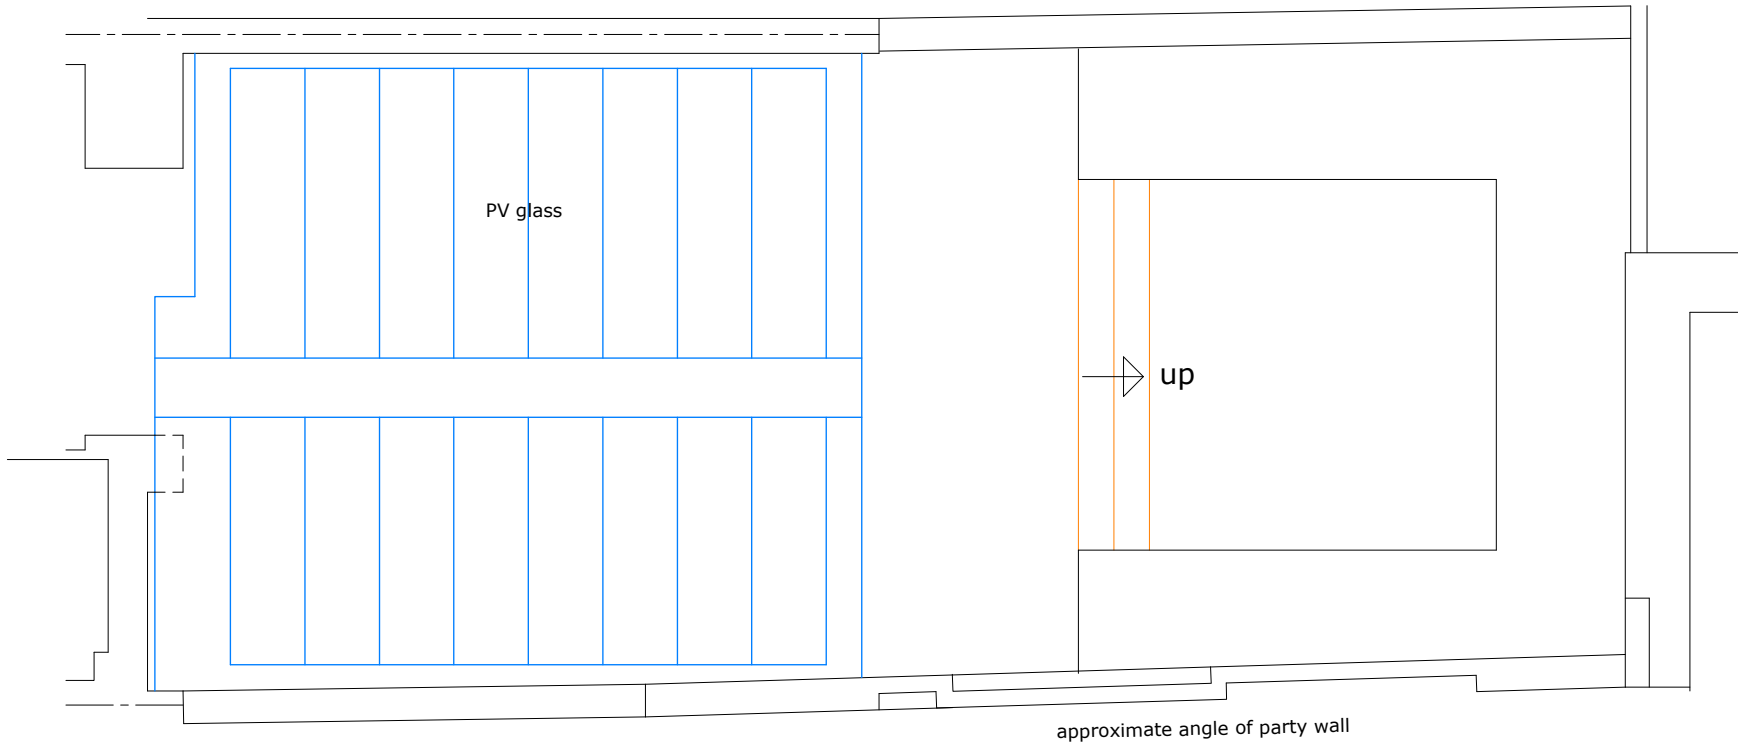

GROUND FLOOR PLAN



PROJECT: 106 Highgate Road, Fitzroy Terrace NW5 1PB	
DRAWING No: 106 Highgate Rd proposed plans.41	
DATE: March 2016	SCALE: 1/50
SNELLING & SHERRIFF	