



PROPOSED Front and Rear - elevations

PROJECT: 106 Highgate Road, Fitzroy Terrace NW5 1PB	
DRAWING No: 106 Highgate Rd proposed plans.42	
DATE: May 2016	SCALE: 1/50
SNELLING & SHERRIFF	

106
Highgate Rd

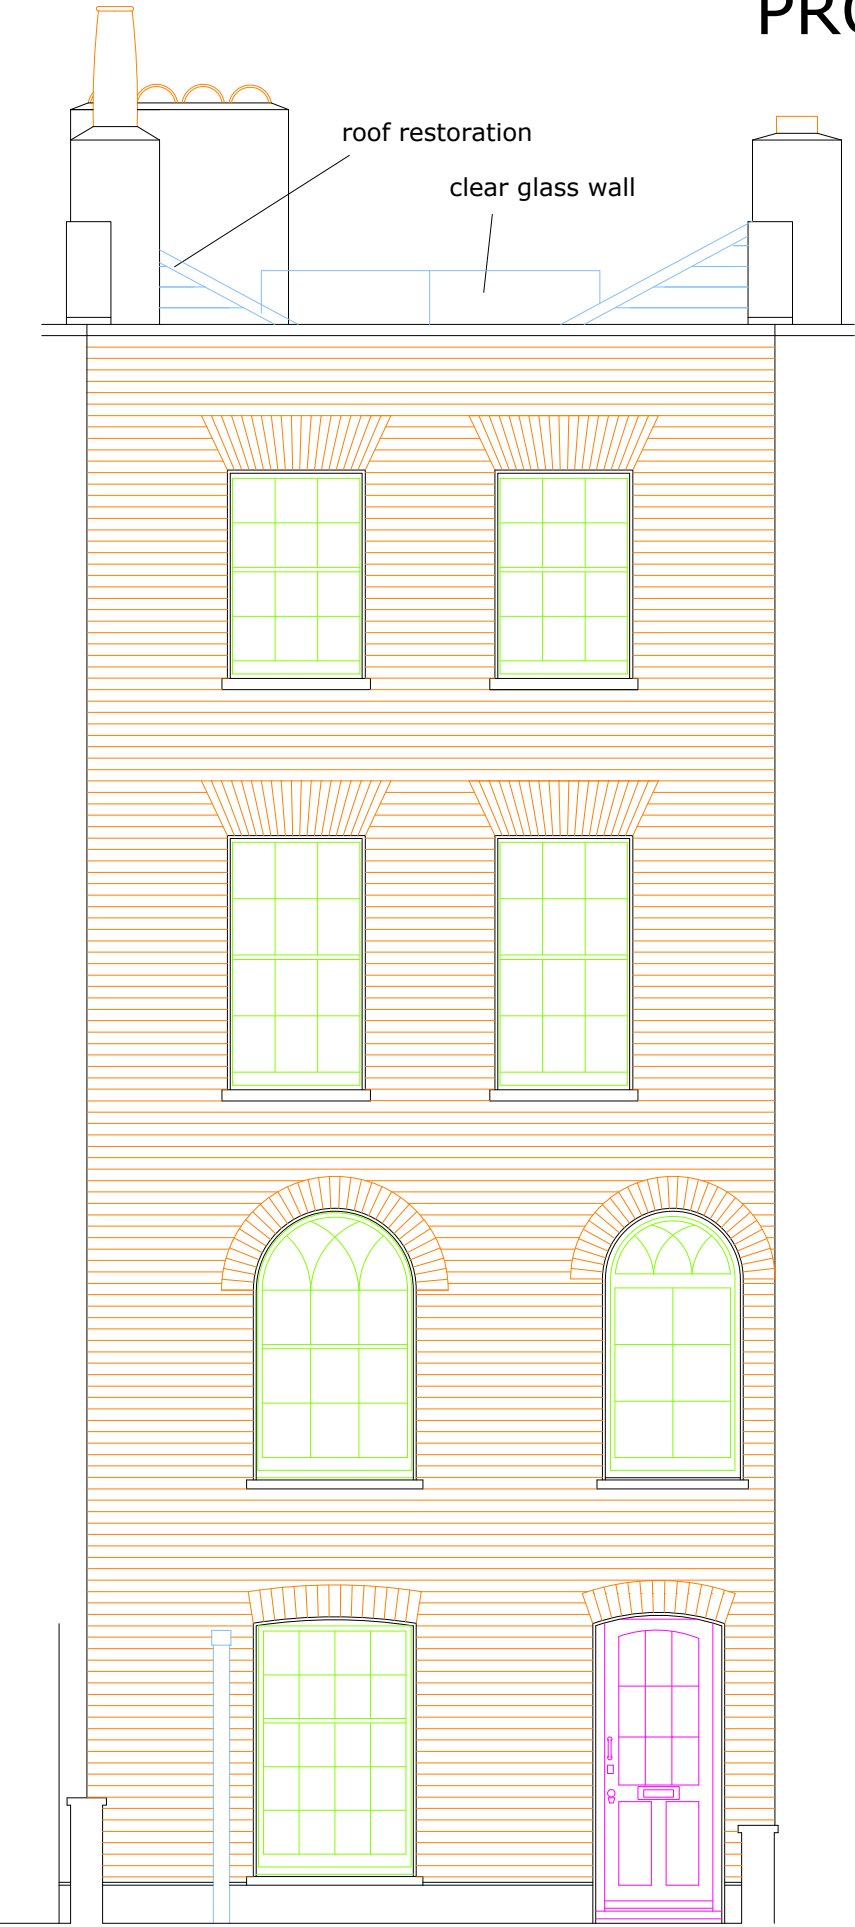

FRONT ELEVATION

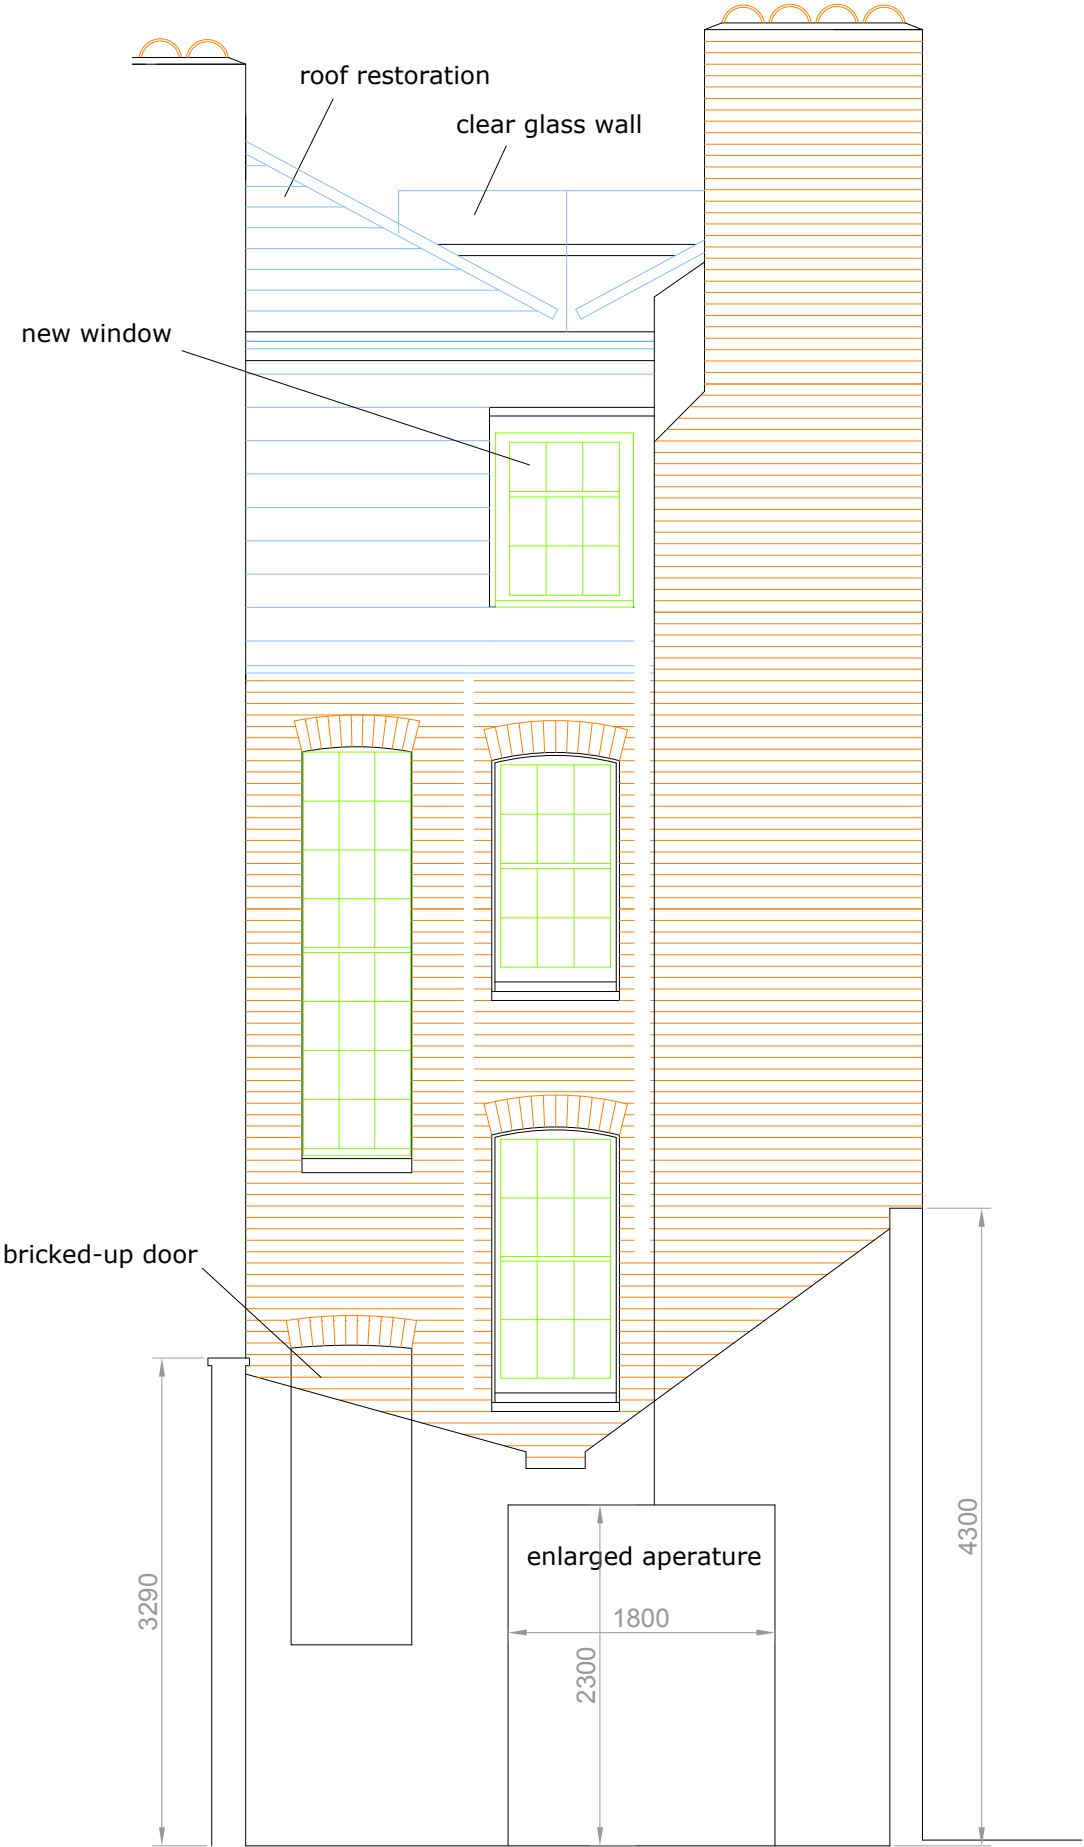

REAR ELEVATION

