



106
Highgate Rd

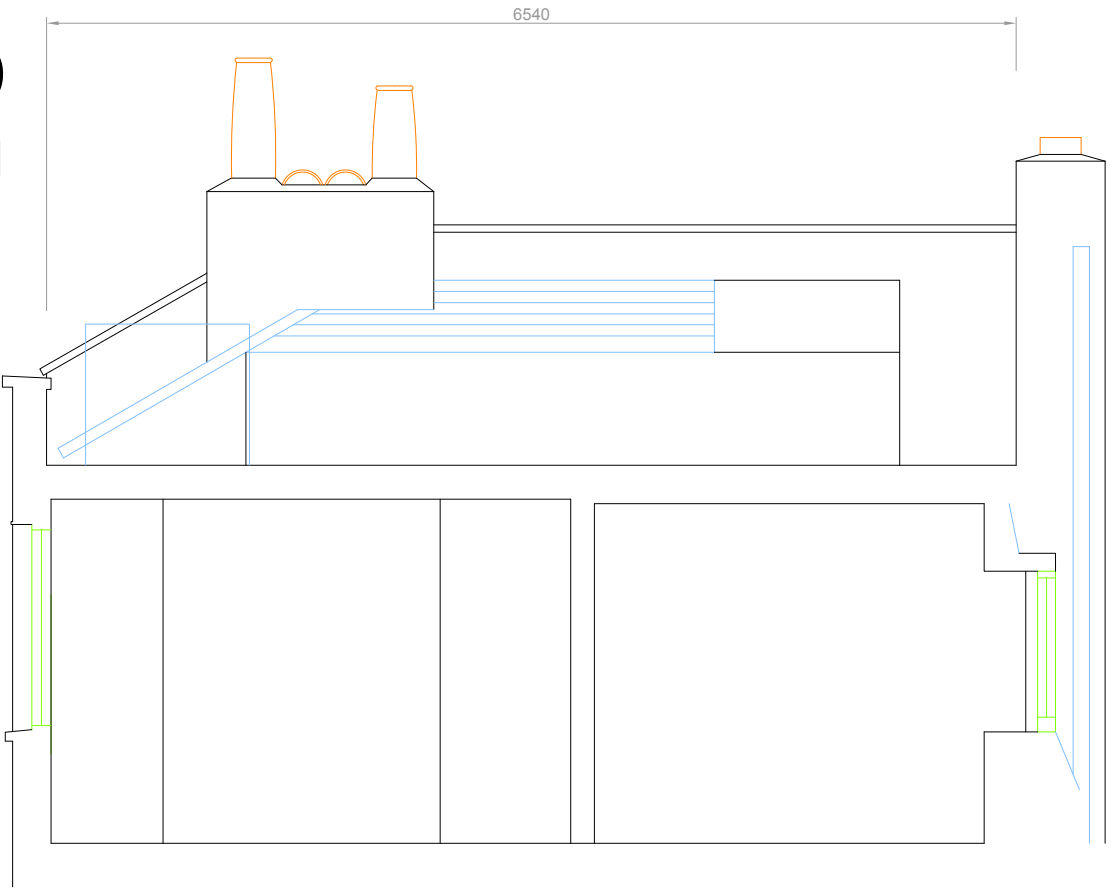


SECTION A - A

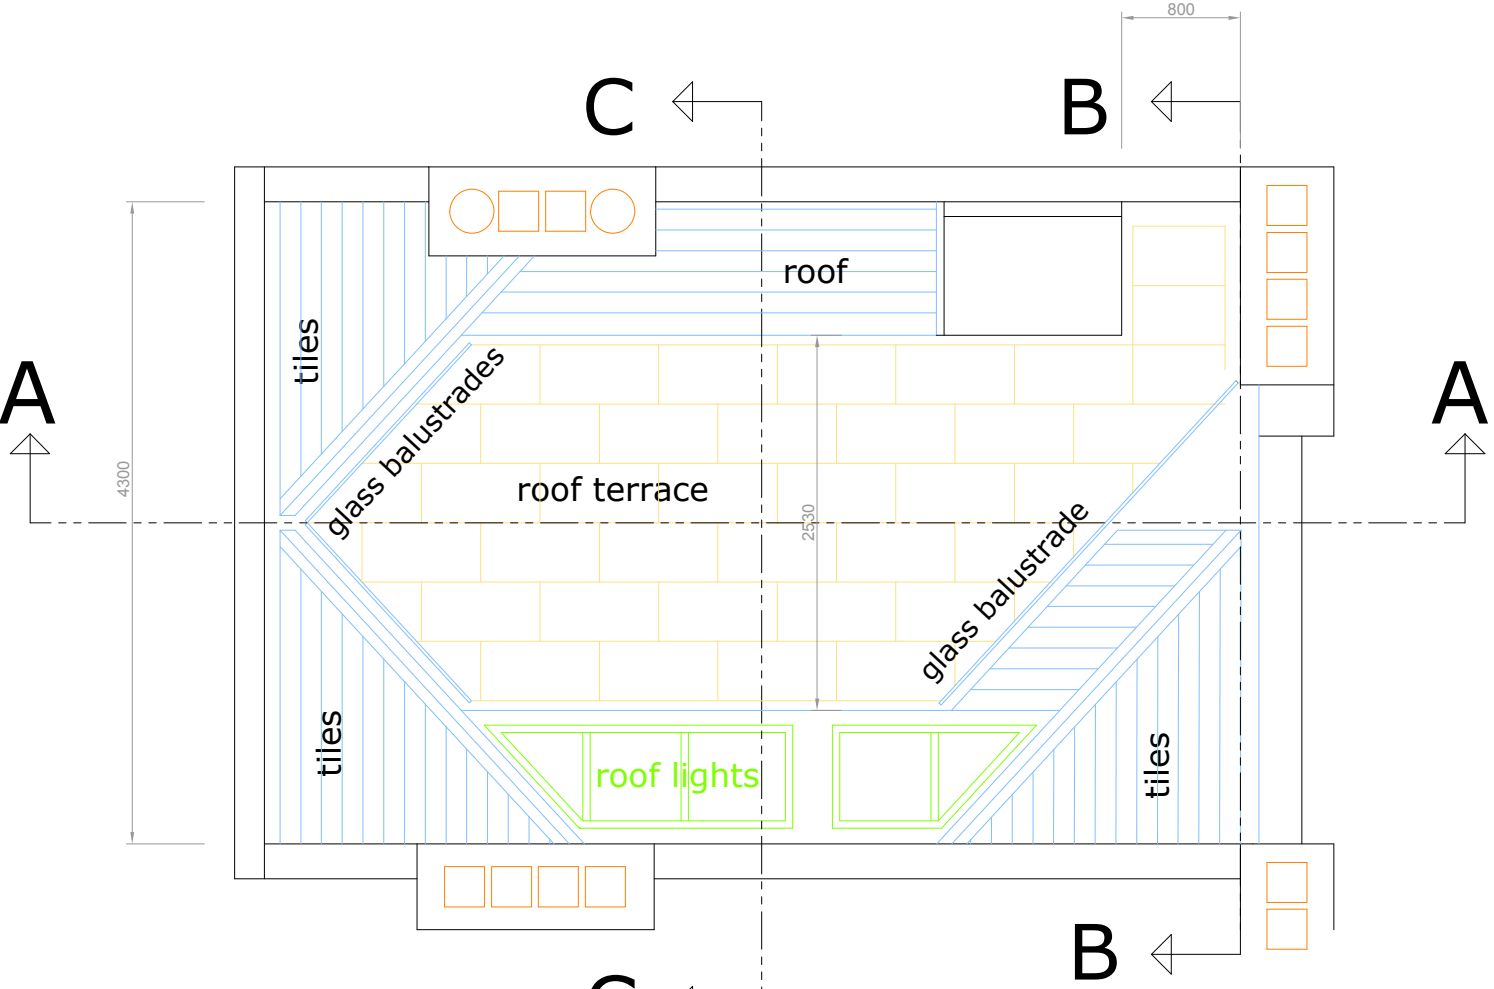


ROOF PLAN


PROPOSED Roof with sections

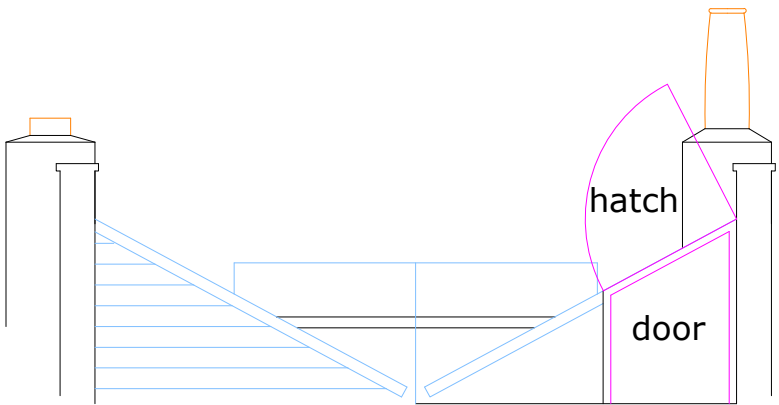

SECTION B - B

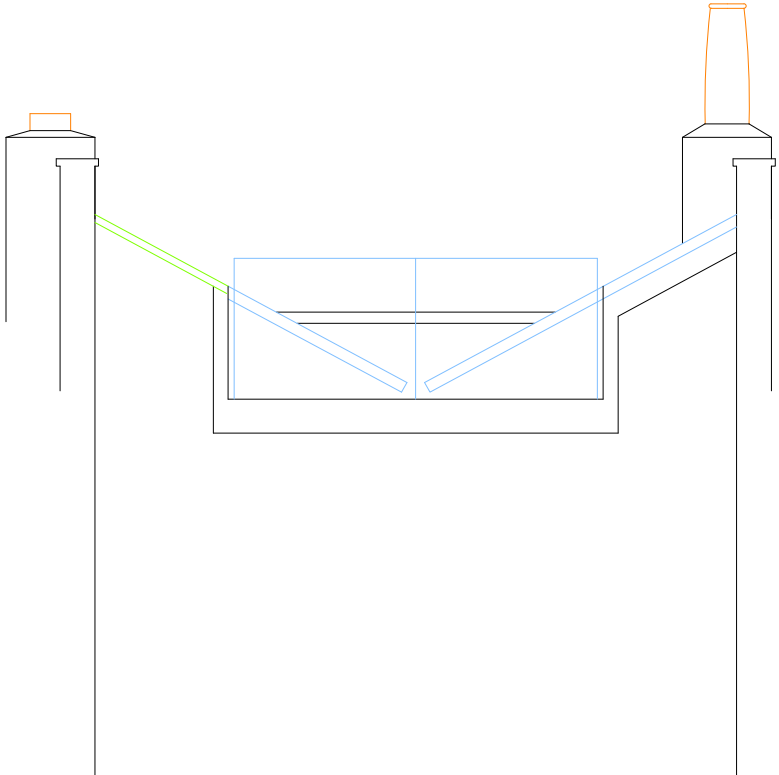

SECTION C - C

 

PROJECT: 106 Highgate Road, Fitzroy Terrace NW5 1PB	
DRAWING No: 106 Highgate Rd existing plans.43	
DATE: May 2016	SCALE: 1/50
SNELLING & SHERRIFF	