



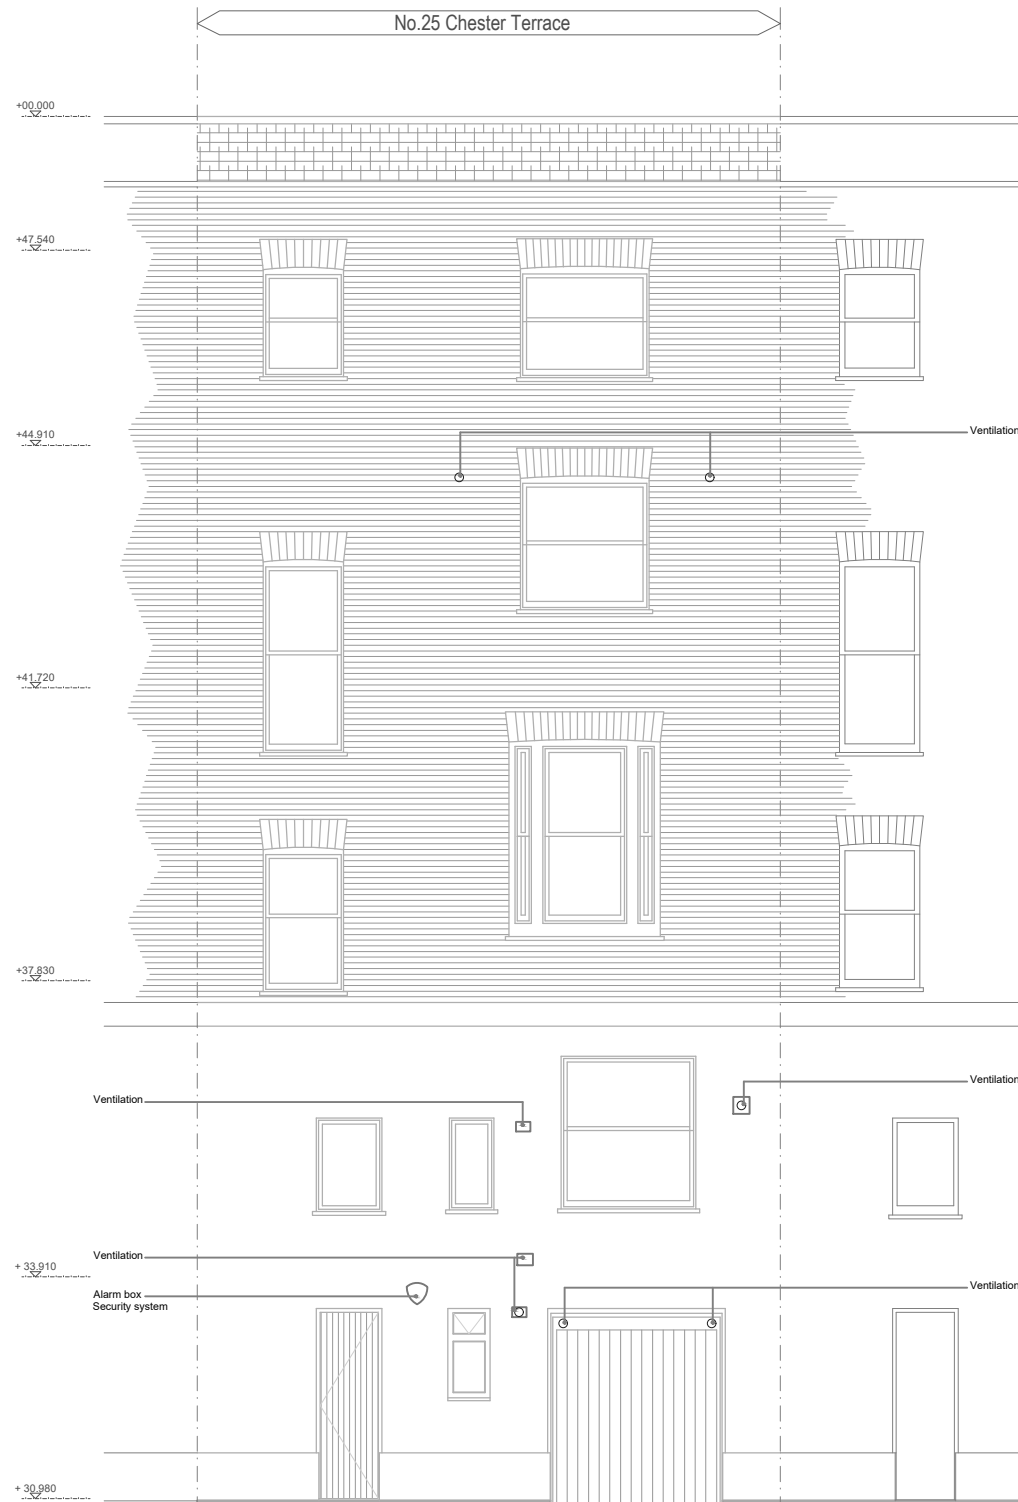

01 FRONT ELEVATIONS - PROPOSED
SCALE 1:100 - @ A3



01 REAR ELEVATION - PROPOSED
SCALE 1:100 - @ A3

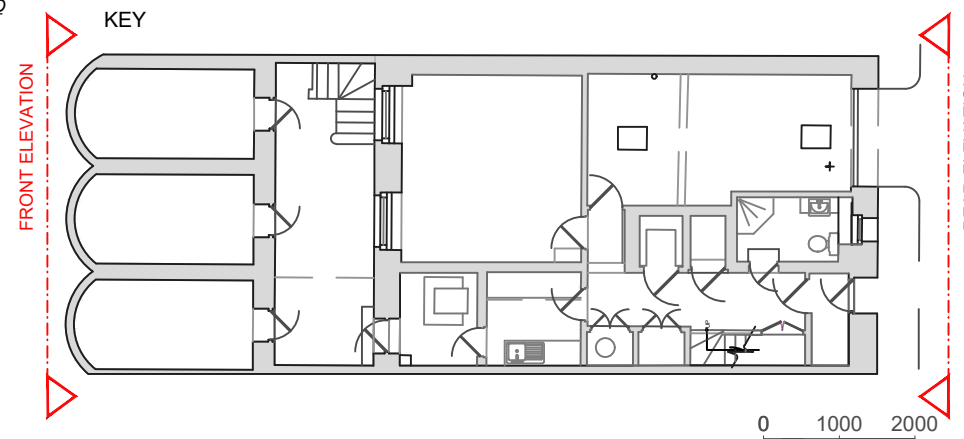

- Notes:
- All scaled dimensions are to be confirmed with the Architect / Project Manager.
 - All noted dimensions are to be taken in preference to the scaled dimensions.
 - All dimensions must be checked on site before fabrication.
 - Any errors or omissions must be reported to the Architect / Project Manager.
 - All rights described in Chapter IV of the Designs and Patents Act 1988 have been generally asserted.
 - This drawing is not to be produced in part or whole without prior express permission of Gartner Lewin Ltd.
 - Materials & workmanship shall be to the best of their respective kind and in accordance with all current British Standards & Codes of Practice Statutory Authority & Manufacturers Recommendations/specifications.

Rev	By	Ch'd	Date
-	-	-	-
Notes			
-	-	-	-
Rev	By	Ch'd	Date
-	-	-	-
Notes			
-	-	-	-
Rev	By	Ch'd	Date
-	-	-	-
Notes			

INFORMATION	
Date	1ST, DECEMBER, 2015

Office	GARTNER LEWIN. 10 - 12 PERRINS COURT LONDON, NW3 1QS Shelagh@gartnerlewin.com 0207 435 5688
--------	--

Client	PRIVATE CLIENT
--------	----------------

Job title	25 CHESTER TERRACE LONDON, NW1 4ND
-----------	---------------------------------------

Drawing title	PROPOSED - ELEVATIONS
---------------	-----------------------

Scale	1:100@A3	Date drawn	12.01.2015
Designed by	SGL	Drawn by	HR
Checked by	SGL	Approved by	SGL
Drawing number	P1029-GL-307	Revision	-