

# DRAWING REGISTER

Date of Issue

Drawing Set Revision No.

23.02.16	08.04.16								
A	B								

## GENERAL ARRANGEMENT DRAWINGS

Drawing Number	Drawing Title																	
000	Drawing Register	A	B															
100	Site Location Maps	A	B															
200	Proposed Site Plan	A	B															
300	Proposed Elevation	A	B															
400	Dishes & Equipment Schedules	A	B															

## DISTRIBUTION

Name	Company																	
B McLean	NLN	(e)	(e)															
K White	NLN	(e)	(e)															

(e) Indicates issue by E-Mail

CELL NAME  
**BACTON TOWER**

SITE ADDRESS  
**BACTON TOWER,  
HAVERSTOCK ROAD,  
LISMORE CIRCUS,  
LONDON, NW5 4PX**

GENERAL NOTES  
1) ALL DIMENSIONS IN MILLIMETRES UNLESS STATED OTHERWISE  
2) DRAWING IN ACCORDANCE WITH THE STANDARDS REFERENCED IN BS8888: 2000



Iss	Revision	Date	Drn	App
B	Project No. VLB D1/D2 REVISED	08.04.16	BB	CT
A	Project No. BCT FIRST ISSUE	23.02.16	BB	CT

This drawing is the property of NLN and may not be reproduced or disclosed to a third party in any form without written permission



Site Name: BACTON TOWER  
Site Ref: BCT  
Scale: AS SHOWN  
Date: 23.02.16 Drn: BB  
Site Address:  
BACTON TOWER  
HAVERSTOCK ROAD  
LISMORE CIRCUS  
LONDON, NW5 4PX

Drawing Title:  
DRAWING REGISTER


Drawing No. A3\_BCT\_000 App. CT

SITE LOCATION



Ordnance Survey 1:50000  
 Shire Consulting. License number: 0100023487  
 Controller of her majesty's stationery office© Crown copyright

EQUIPMENT LOCATION

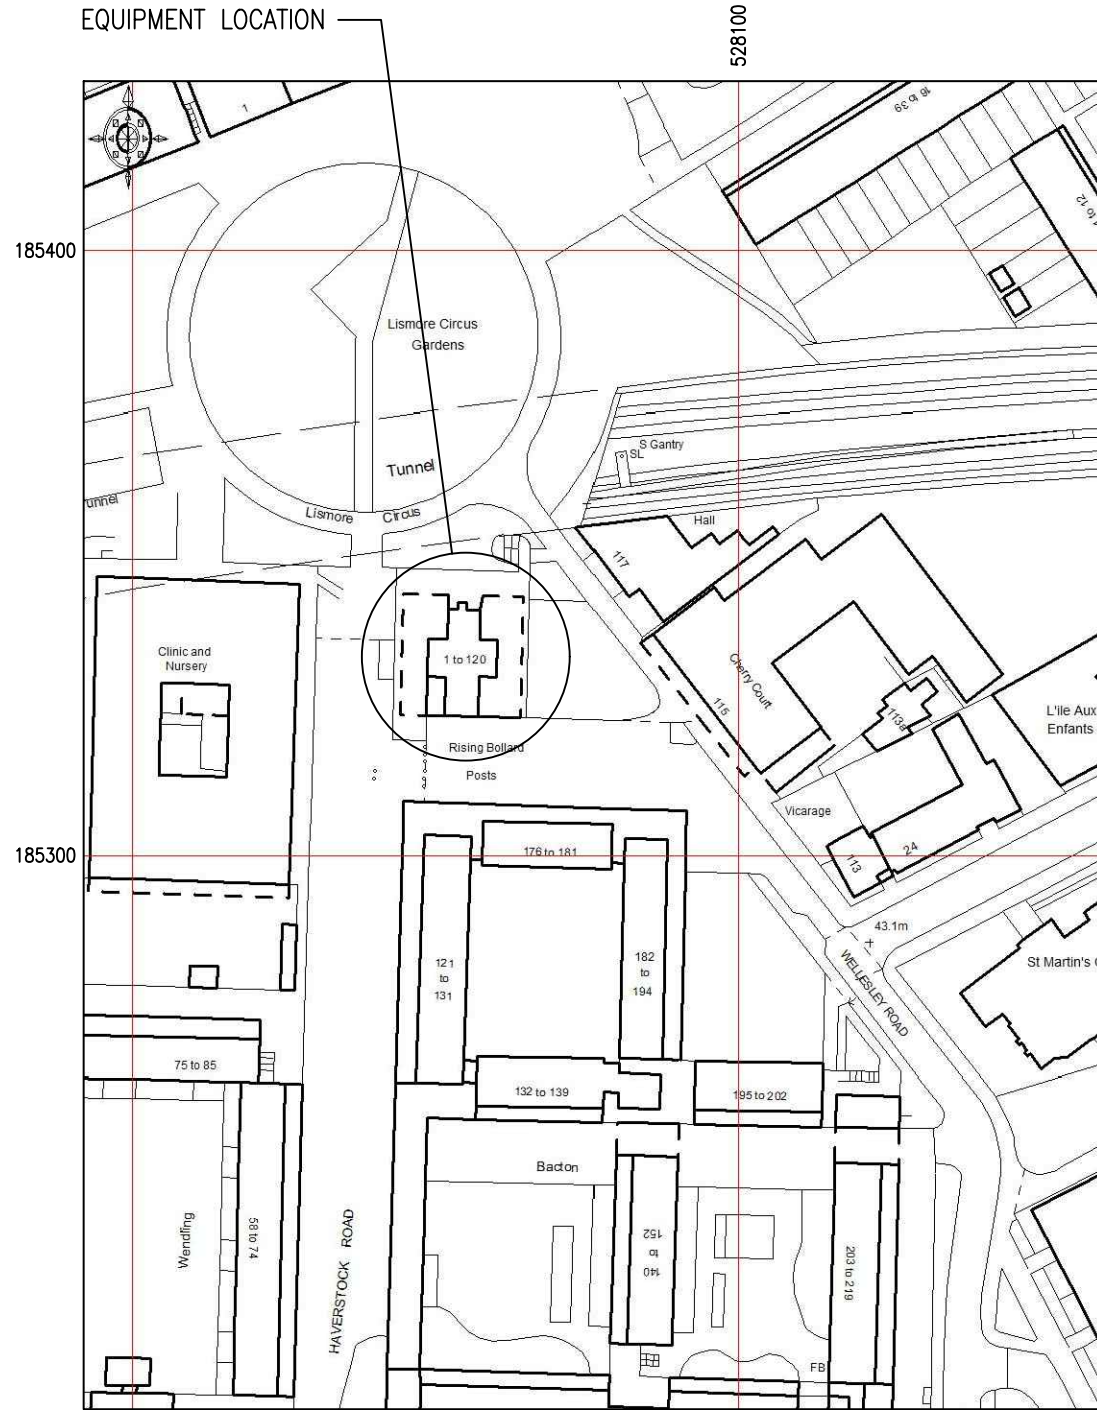

**SITE LOCATION MAP**  
 SCALE: 1:1250  
 SITE COORDINATES – NGR 528078, 185331  
 SITE ADDRESS – HAVERSTOCK ROAD,  
 LISMORE CIRCUS, LONDON, NW5 4PX

- GENERAL NOTES**
- 1) ALL DIMENSIONS IN MILLIMETRES UNLESS STATED OTHERWISE
  - 2) DRAWING IN ACCORDANCE WITH THE STANDARDS REFERENCED IN BS8888: 2000



Iss	Revision	Date	Drn	App
B	Project No. VLB D1/D2 REVISED	08.04.16	BB	CT
A	Project No. BCT FIRST ISSUE	23.02.16	BB	CT


© This drawing is the property of NLN and may not be reproduced or disclosed to a third party in any form without written permission



Site Name: BACTON TOWER  
 Site Ref: BCT  
 Scale: AS SHOWN  
 Date: 23.02.16 Drn: BB  
 Site Address:  
 BACTON TOWER  
 HAVERSTOCK ROAD  
 LISMORE CIRCUS  
 LONDON, NW5 4PX

Drawing Title:  
 SITE LOCATION MAPS

Drawing No. A3_BCT_100	App. CT
---------------------------	------------

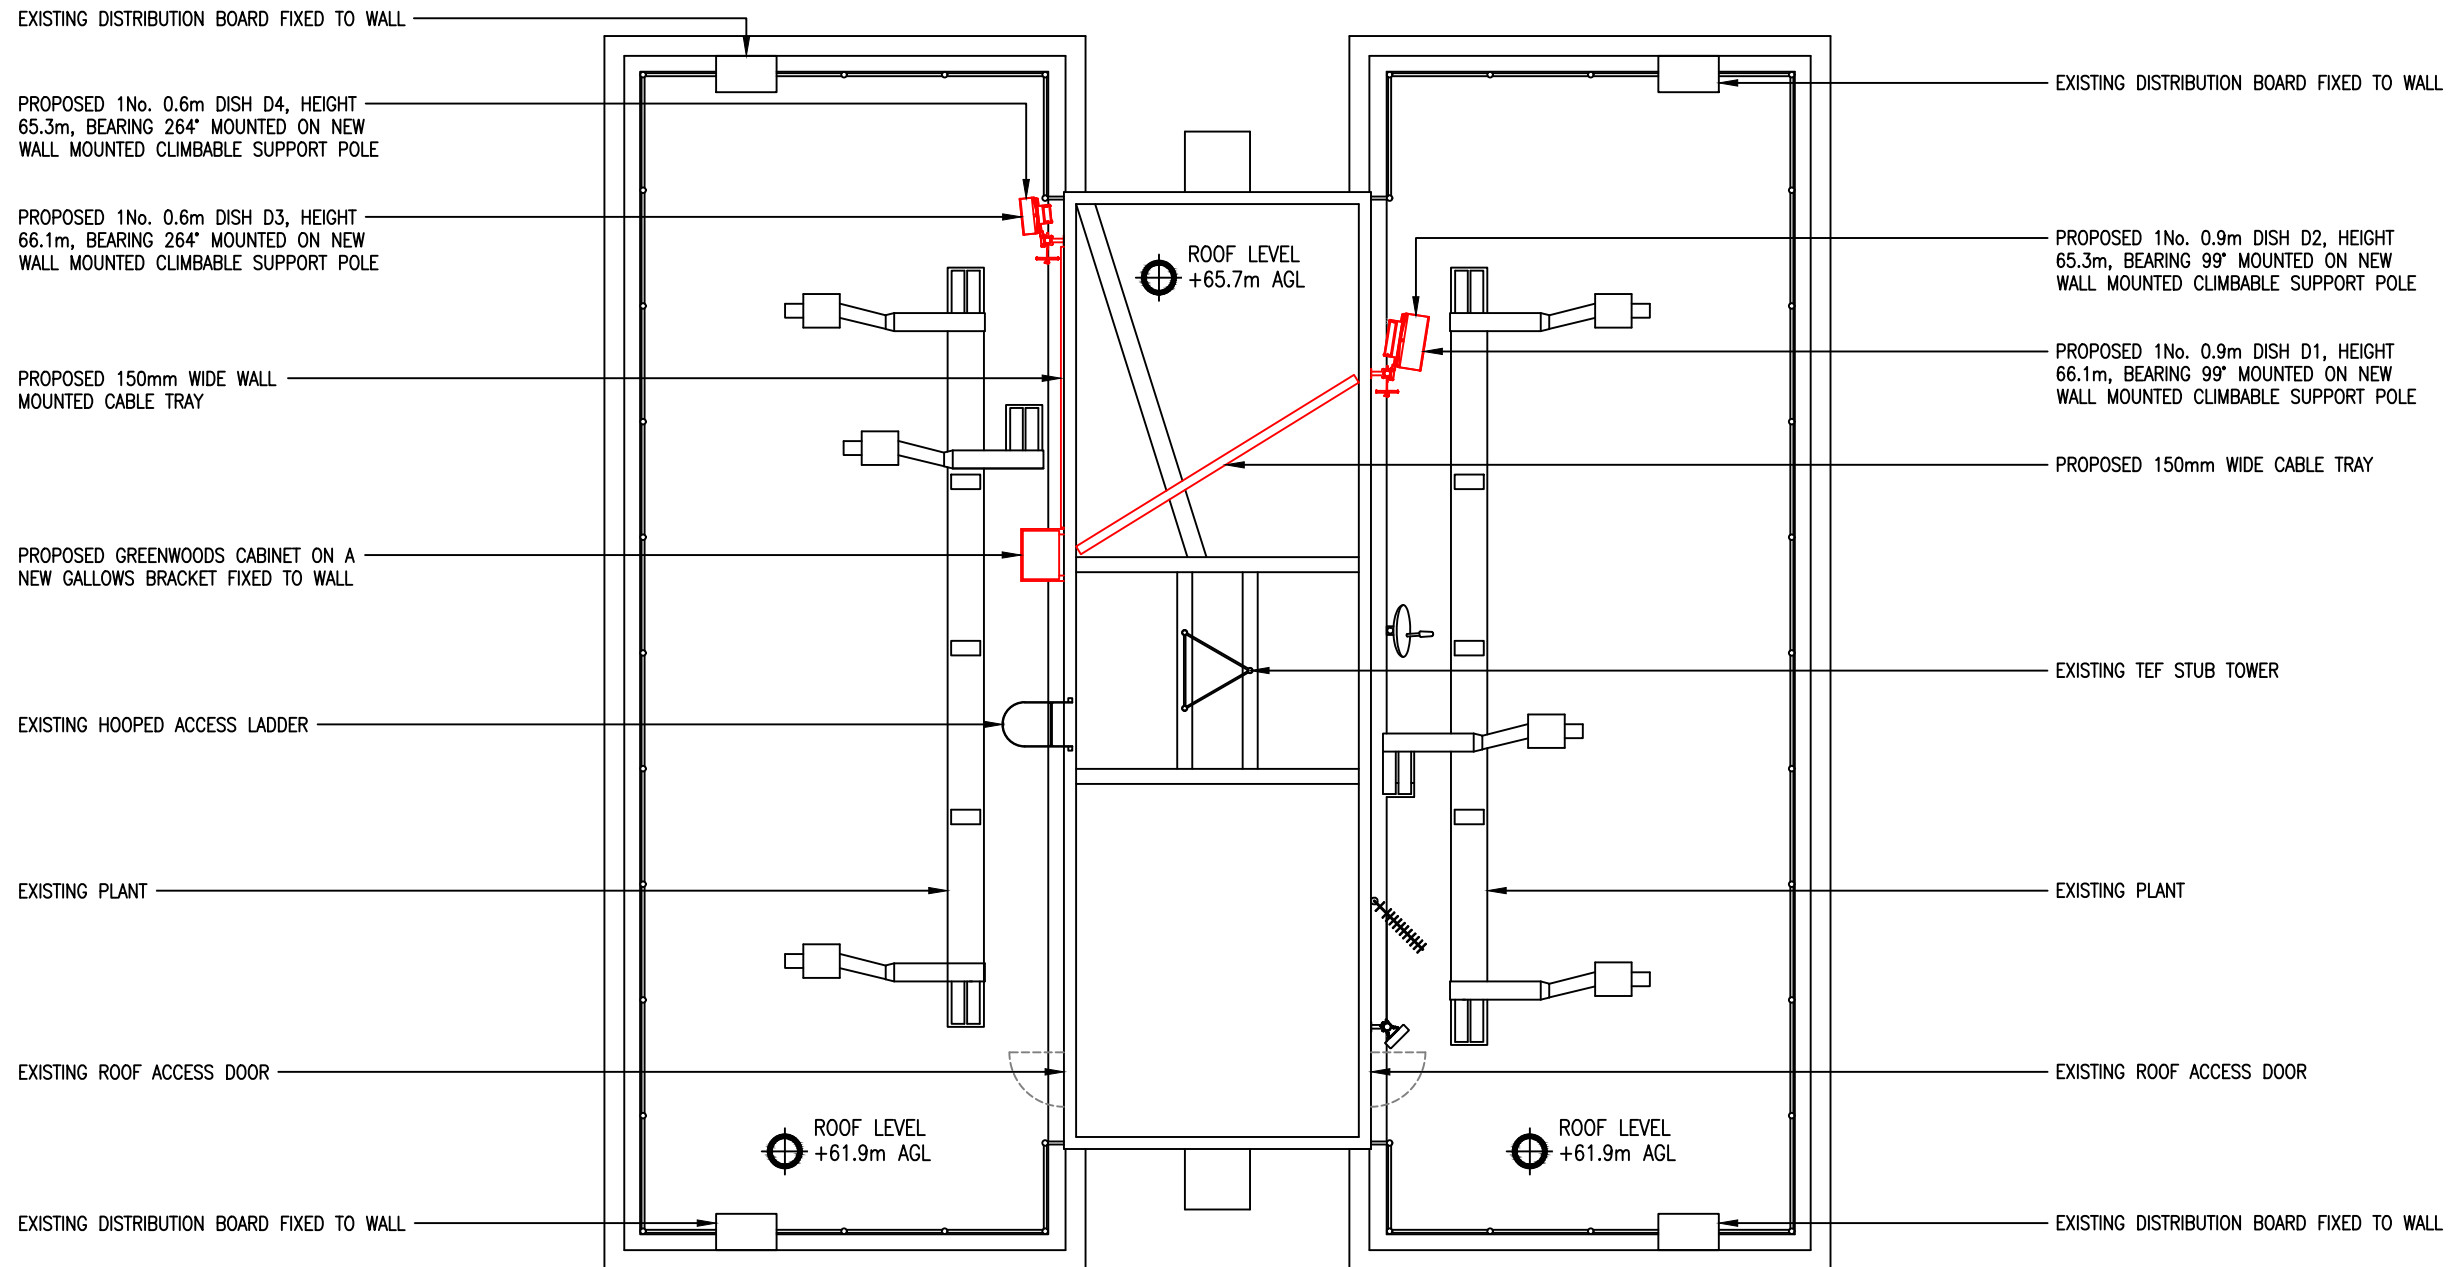

PROPOSED SITE PLAN  
SCALE: 1:125

- GENERAL NOTES
- 1) ALL DIMENSIONS IN MILLIMETRES UNLESS STATED OTHERWISE
  - 2) DRAWING IN ACCORDANCE WITH THE STANDARDS REFERENCED IN BS8888: 2000
  - 3) THIS DRAWING TO BE READ IN CONJUNCTION WITH Drg. No's 300, 400, 500, 600 & 700.



Project No.	Revision	Date	Drn	App
Project No.				
Project No.				
Project No.				
B	Project No. VLB D1/D2 REVISED	08.04.16	BB	CT
A	Project No. BCT FIRST ISSUE	23.02.16	BB	CT

© This drawing is the property of NLN and may not be reproduced or disclosed to a third party in any form without written permission



Site Name: BACTON TOWER

Site Ref: BCT


Scale: AS SHOWN

Date: 23.02.16 Drn: BB

Site Address:  
BACTON TOWER  
HAVERSTOCK ROAD  
LISMORE CIRCUS  
LONDON, NW5 4PX

Drawing Title:  
PROPOSED SITE PLAN

Drawing No. A3_BCT_200	App. CT
---------------------------	------------

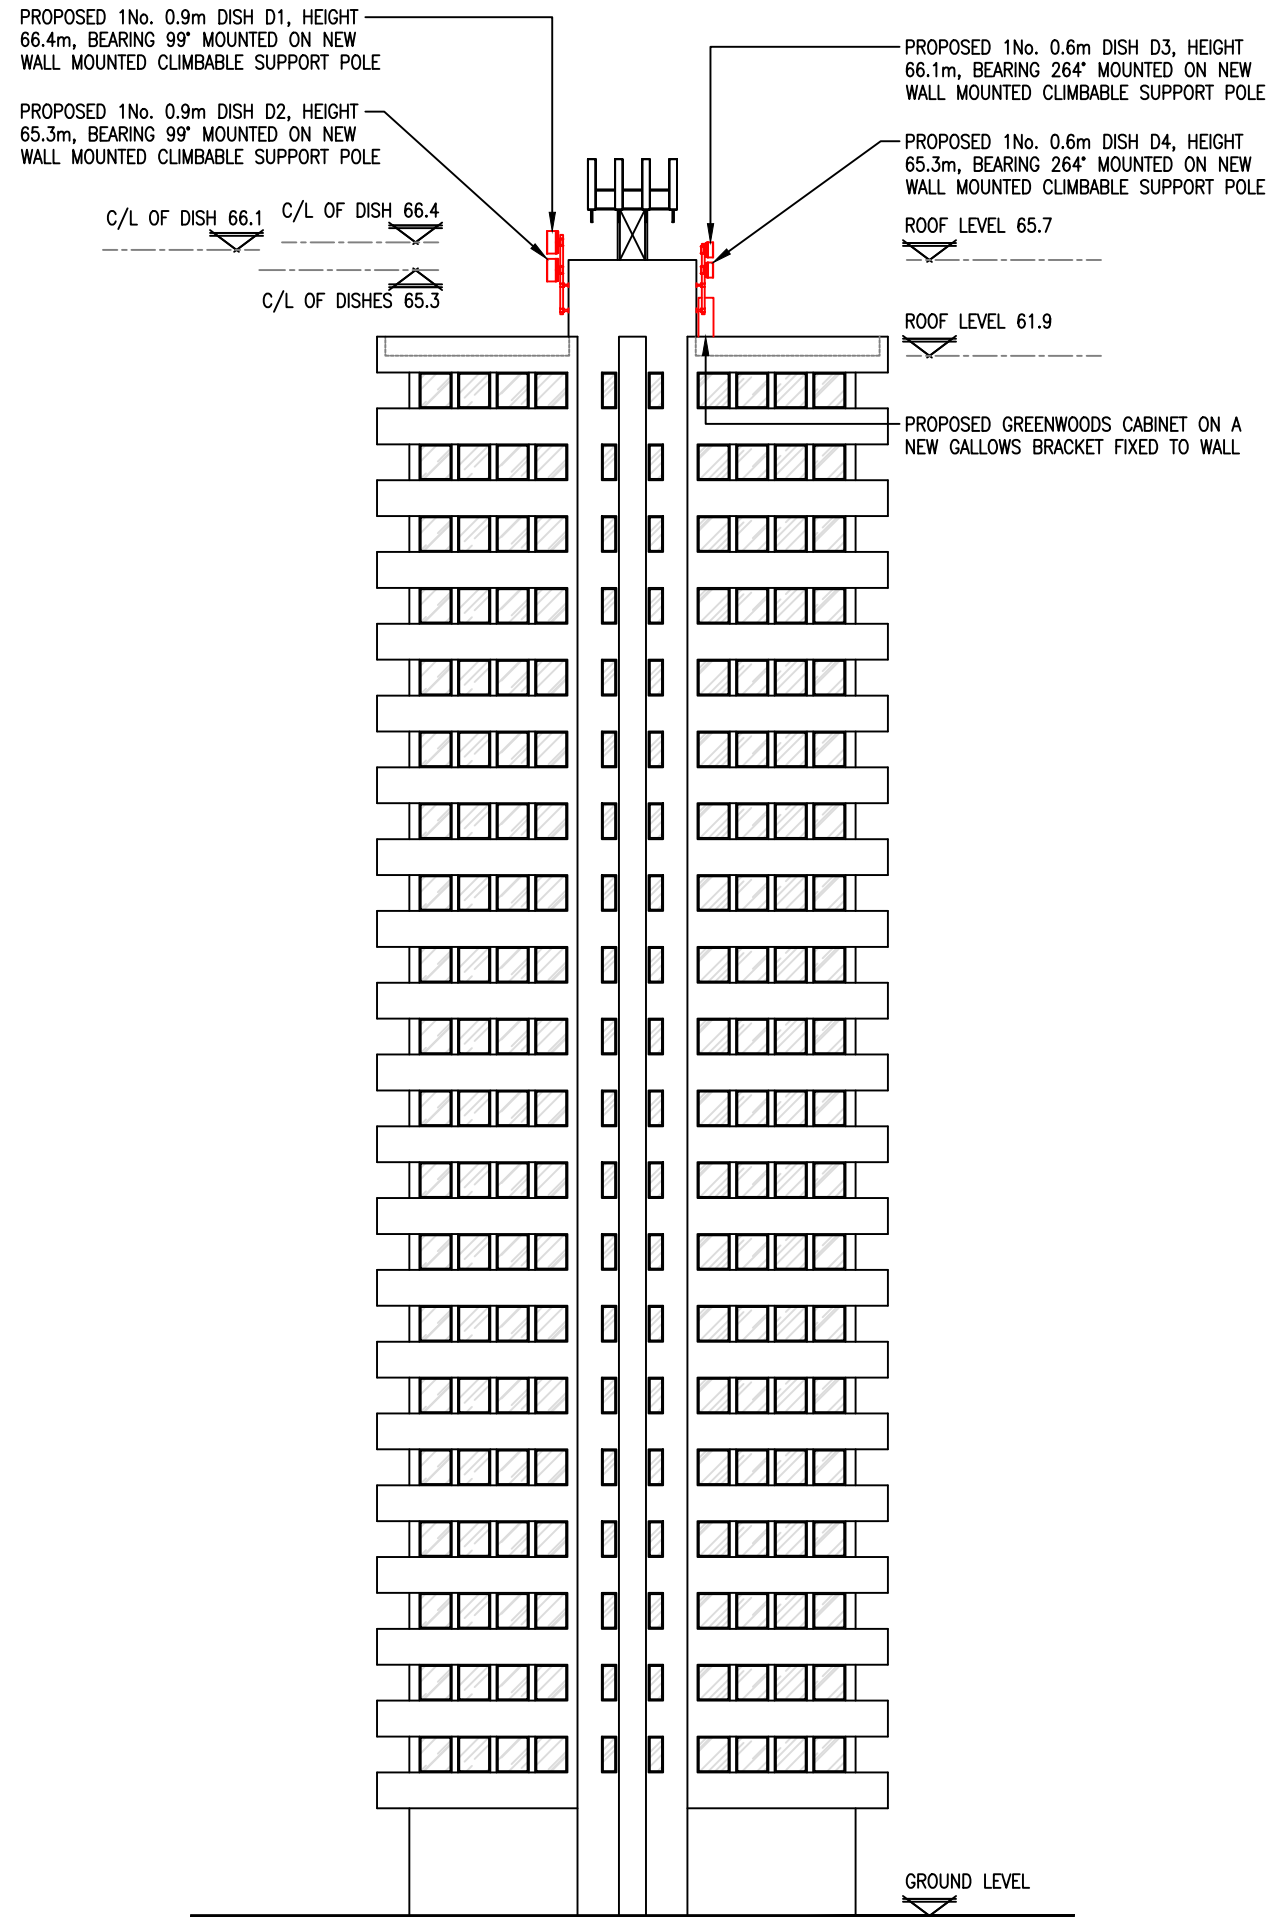

PROPOSED NORTH ELEVATION  
SCALE: 1:300

GENERAL NOTES

- 1) ALL DIMENSIONS IN MILLIMETRES UNLESS STATED OTHERWISE
- 2) DRAWING IN ACCORDANCE WITH THE STANDARDS REFERENCED IN BS8888: 2000
- 3) THIS DRAWING TO BE READ IN CONJUNCTION WITH Drg. No's 200, 400, 500, 600 & 700.



Project No.				
Project No.				
B	Project No. VLB D1/D2 REVISED	08.04.16	BB	CT
A	Project No. BCT FIRST ISSUE	23.02.16	BB	CT
Iss	Revision	Date	Drn	App

© This drawing is the property of NLN and may not be reproduced or disclosed to a third party in any form without written permission



Site Name: BACTON TOWER

Site Ref: BCT

Scale: AS SHOWN

Date: 23.02.16 Drn: BB

Site Address:  
BACTON TOWER  
HAVERSTOCK ROAD  
LISMORE CIRCUS  
LONDON, NW5 4PX

Drawing Title:  
PROPOSED ELEVATION

Drawing No. A3_BCT_300	App. CT
---------------------------	------------

PROPOSED SUPPORT STRUCTURE SCHEDULE

EXISTING/ PROPOSED	MANUFACTURER	TYPE	SIZE	COLOUR	STATUS	COMMENTS
PROPOSED	BESPOKE	WALL MOUNTED POLE	Ø88.9	GALVANISED	NEW	2No. CLIMBABLE POLES REQUIRED
PROPOSED	BESPOKE	GALLOW'S BRACKET	-	GALVANISED	NEW	1No. REQUIRED TO SUPPORT GREENWOODS CABINET

PROPOSED DISH SCHEDULE

DISH REF	DISH PART No.	BEARING	DISH SIZE	HEIGHT TO $\phi$	FEEDER TYPE	LENGTH
D1	T.B.C.	99°	Ø0.9m	66.1m	COAX	11.0m
D2	T.B.C.	99°	Ø0.9m	65.3m	COAX	10.0m
D3	T.B.C.	264°	Ø0.6m	66.4m	COAX	10.0m
D4	T.B.C.	264°	Ø0.6m	65.3m	COAX	9.0m

- GENERAL NOTES
- 1) ALL DIMENSIONS IN MILLIMETRES UNLESS STATED OTHERWISE
  - 2) DRAWING IN ACCORDANCE WITH THE STANDARDS REFERENCED IN BS8888: 2000
  - 3) THIS DRAWING TO BE READ IN CONJUNCTION WITH Drg. No's 200, 300, 600 & 700.

**NLN**  
NEWLINE  
NETWORKS

Project No.			
Project No.			
Project No.			
Project No.	VLB	08.04.16	BB CT
B	D1/D2 REVISED		
A	BCT FIRST ISSUE	23.02.16	BB CT
Iss	Revision	Date	Drn App

© This drawing is the property of NLN and may not be reproduced or disclosed to a third party in any form without written permission



Site Name: BACTON TOWER

Site Ref: BCT

Scale: AS SHOWN


Date: 23.02.16 Drn: BB

Site Address:  
BACTON TOWER  
HAVERSTOCK ROAD  
LISMORE CIRCUS  
LONDON, NW5 4PX


Drawing Title:  
DISHES & EQUIPMENT  
SCHEDULES

Drawing No.  
A3\_BCT\_400

App.  
CT

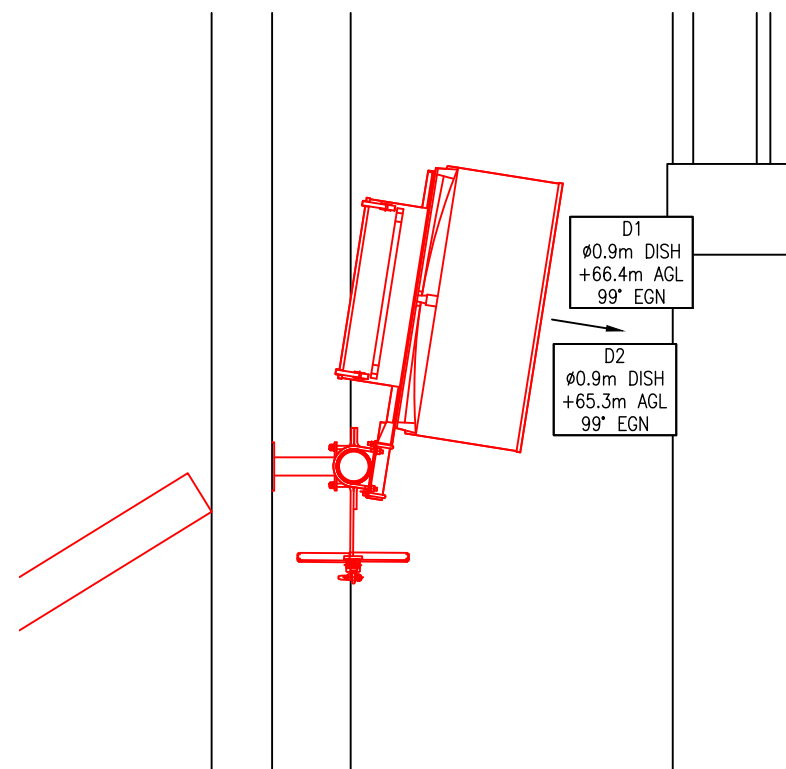

PROPOSED D1 & D2 DISH PLAN @ 65.3/66.1m A.G.L.  
SCALE: 1:25

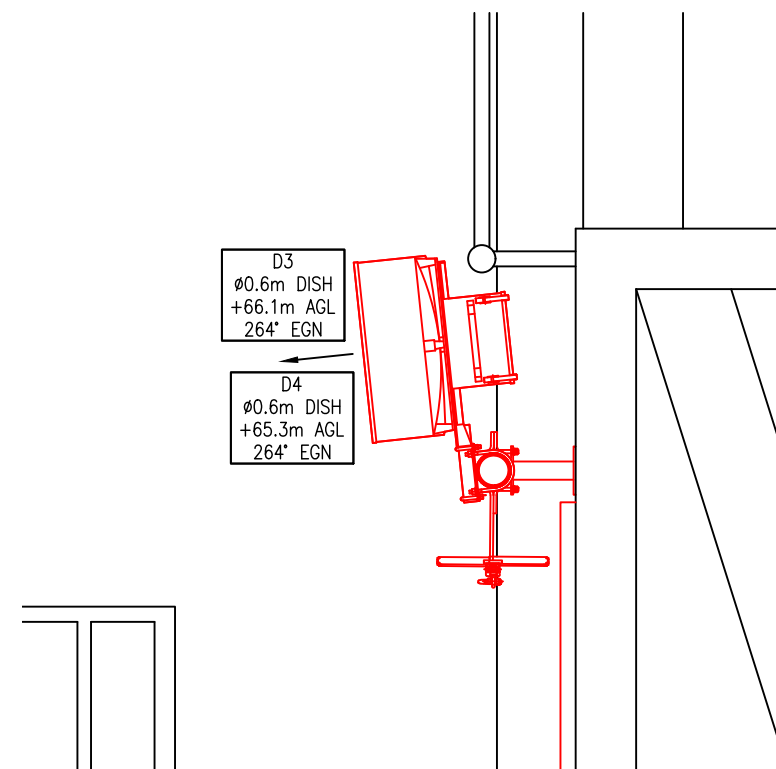

PROPOSED D3 & D4 DISH PLAN @ 65.3/66.1m A.G.L.  
SCALE: 1:25