
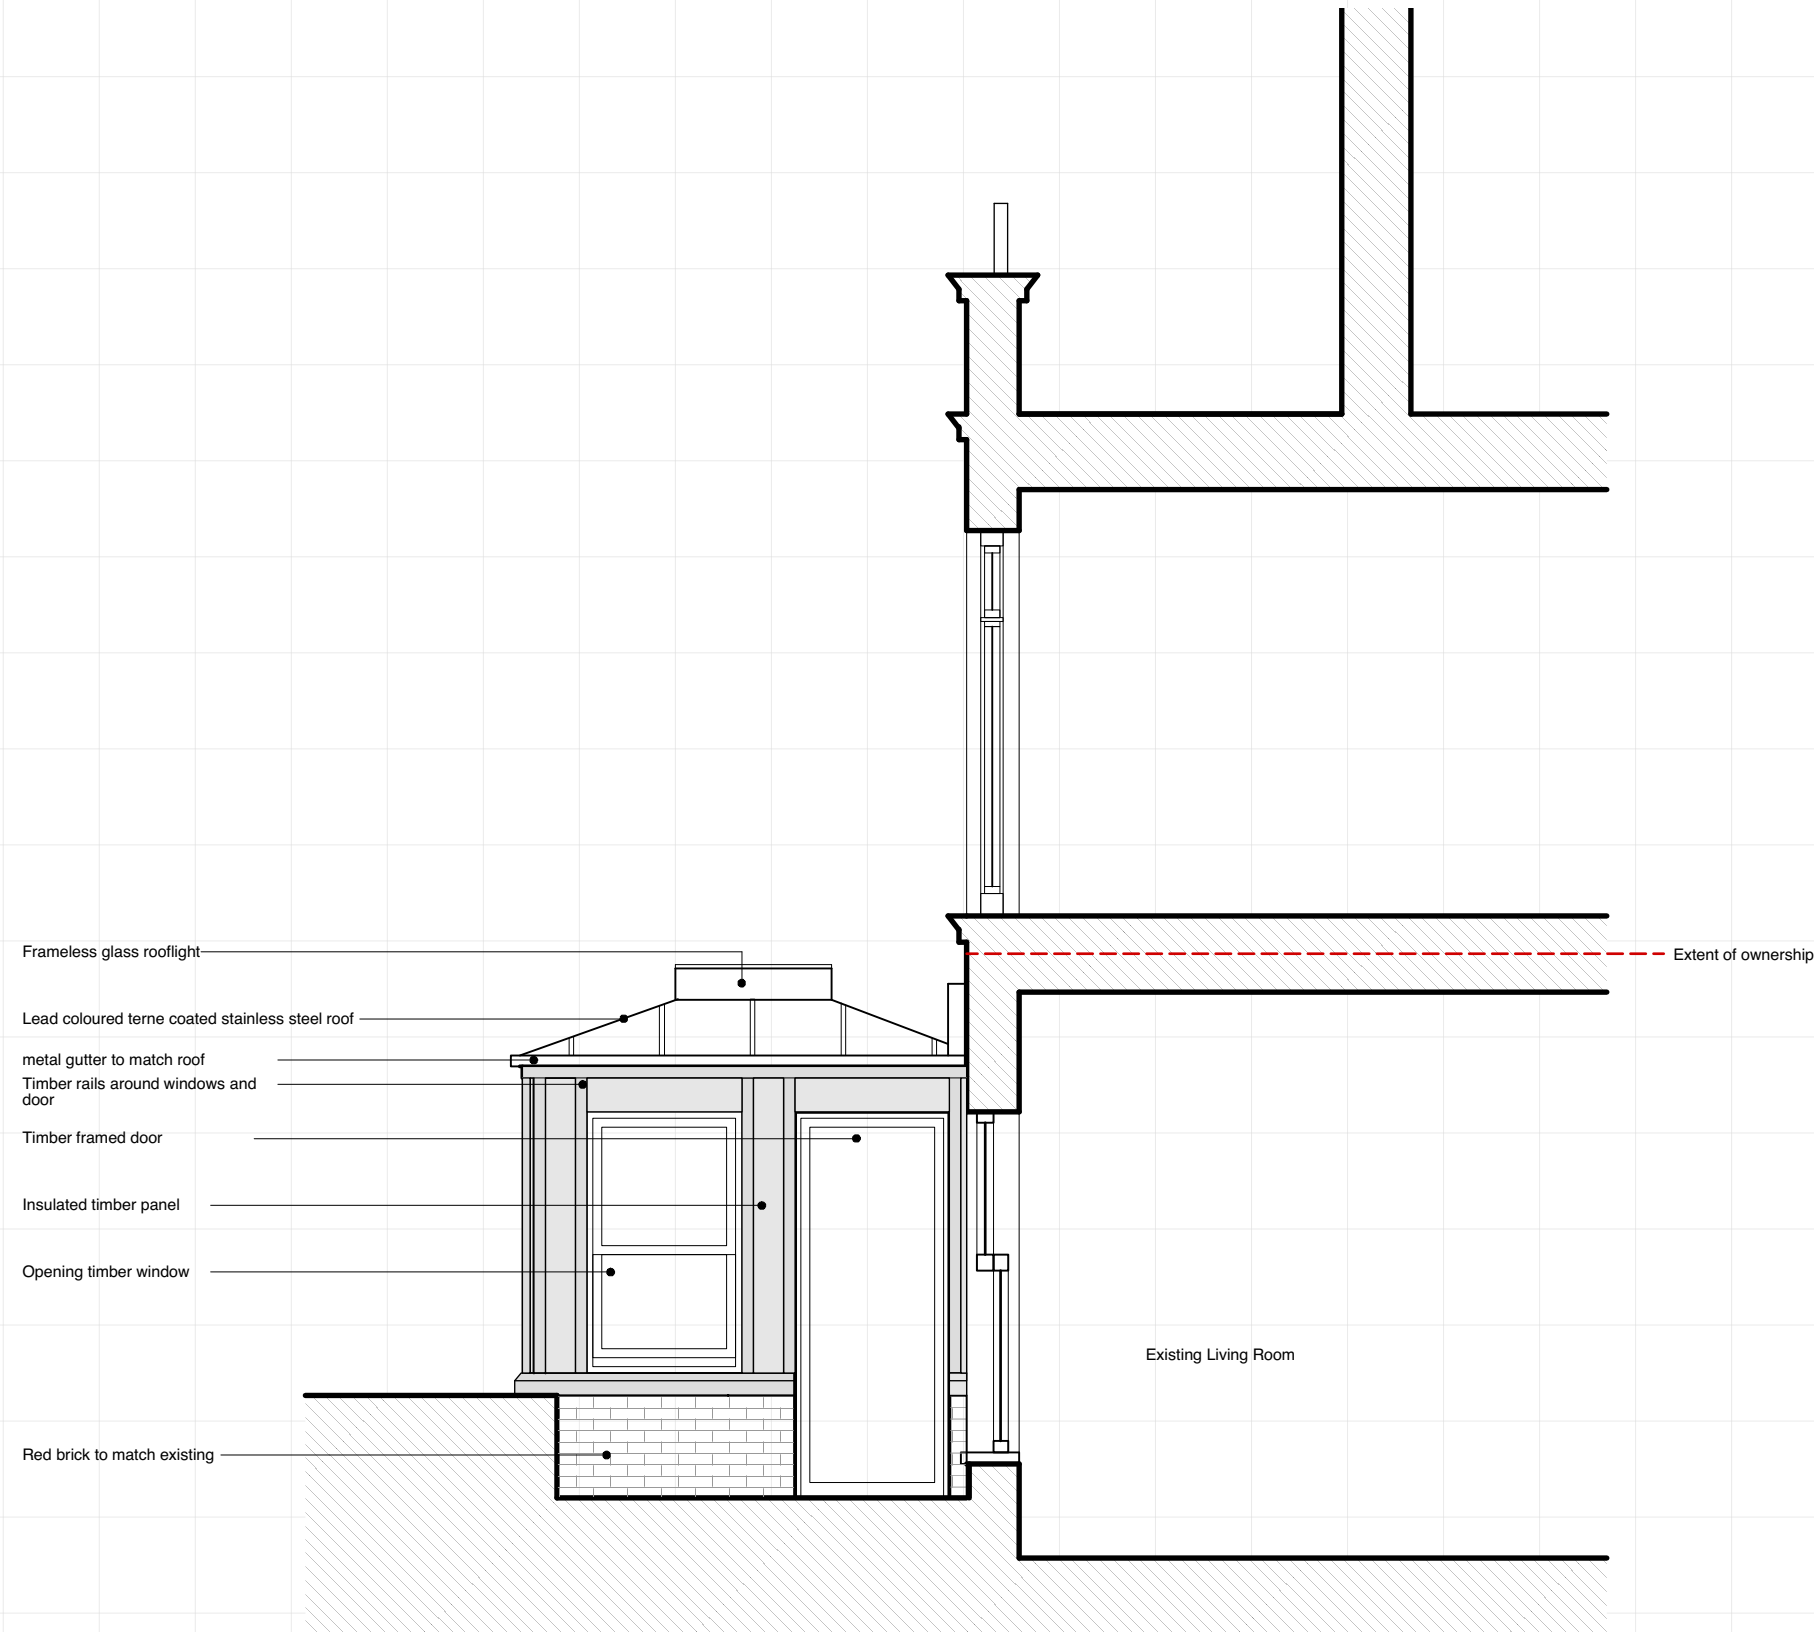


General Notes

Do not scale from drawings.
 All dimensions must be checked on site and discrepancies verified with the Architect.
 Unless shown otherwise all dimensions are to be to structural surfaces and are in mm.
 Unless shown refer to internal door schedule for door sizes. Door openings to be set out to give full specified architrave either side.
 To be read in conjunction with all relevant Architects', Services and Structural Engineers' drawings. For all structural details and information refer to Structural Engineers drawings.
 For all mechanical and electrical information refer to M&E consultants drawings and information unless shown otherwise.
 Any discrepancies between drawings to be reported immediately to the Architect.
 Refer to drawing number for details.

 

Frameless glass rooflight

Lead coloured terre coated stainless steel roof

metal gutter to match roof

Timber rails around windows and door

Timber framed door

Insulated timber panel

Opening timber window

Red brick to match existing

Extent of ownership

Existing Living Room

A / 09.05.16

SD

Brick piers removed and replaced with timber

Client

Nicholas Baron

Project

Lyndhurst Gardens

Drawing Name

Proposed Side Elevation

Project No.

44/1509

Prefix

PL

Drawing No.

003

Issue

A

Scale / Format

1:50 / A3

Drawn

SVD

Checked

WB

Date

17.09.15

31/44 Architects

NL/GB

3144architects.com

31/44

Keizersgracht 117
 1015 CJ Amsterdam
 Nederland
 +31 (0)6 39 84 2010
 Amsterdam@3144architects.com

Unit 101
 3-15 Whitechapel Road
 London E1 1DU
 +44 (0)20 3735 7820
 London@3144architects.com