


BASEMENT FLOOR PLAN

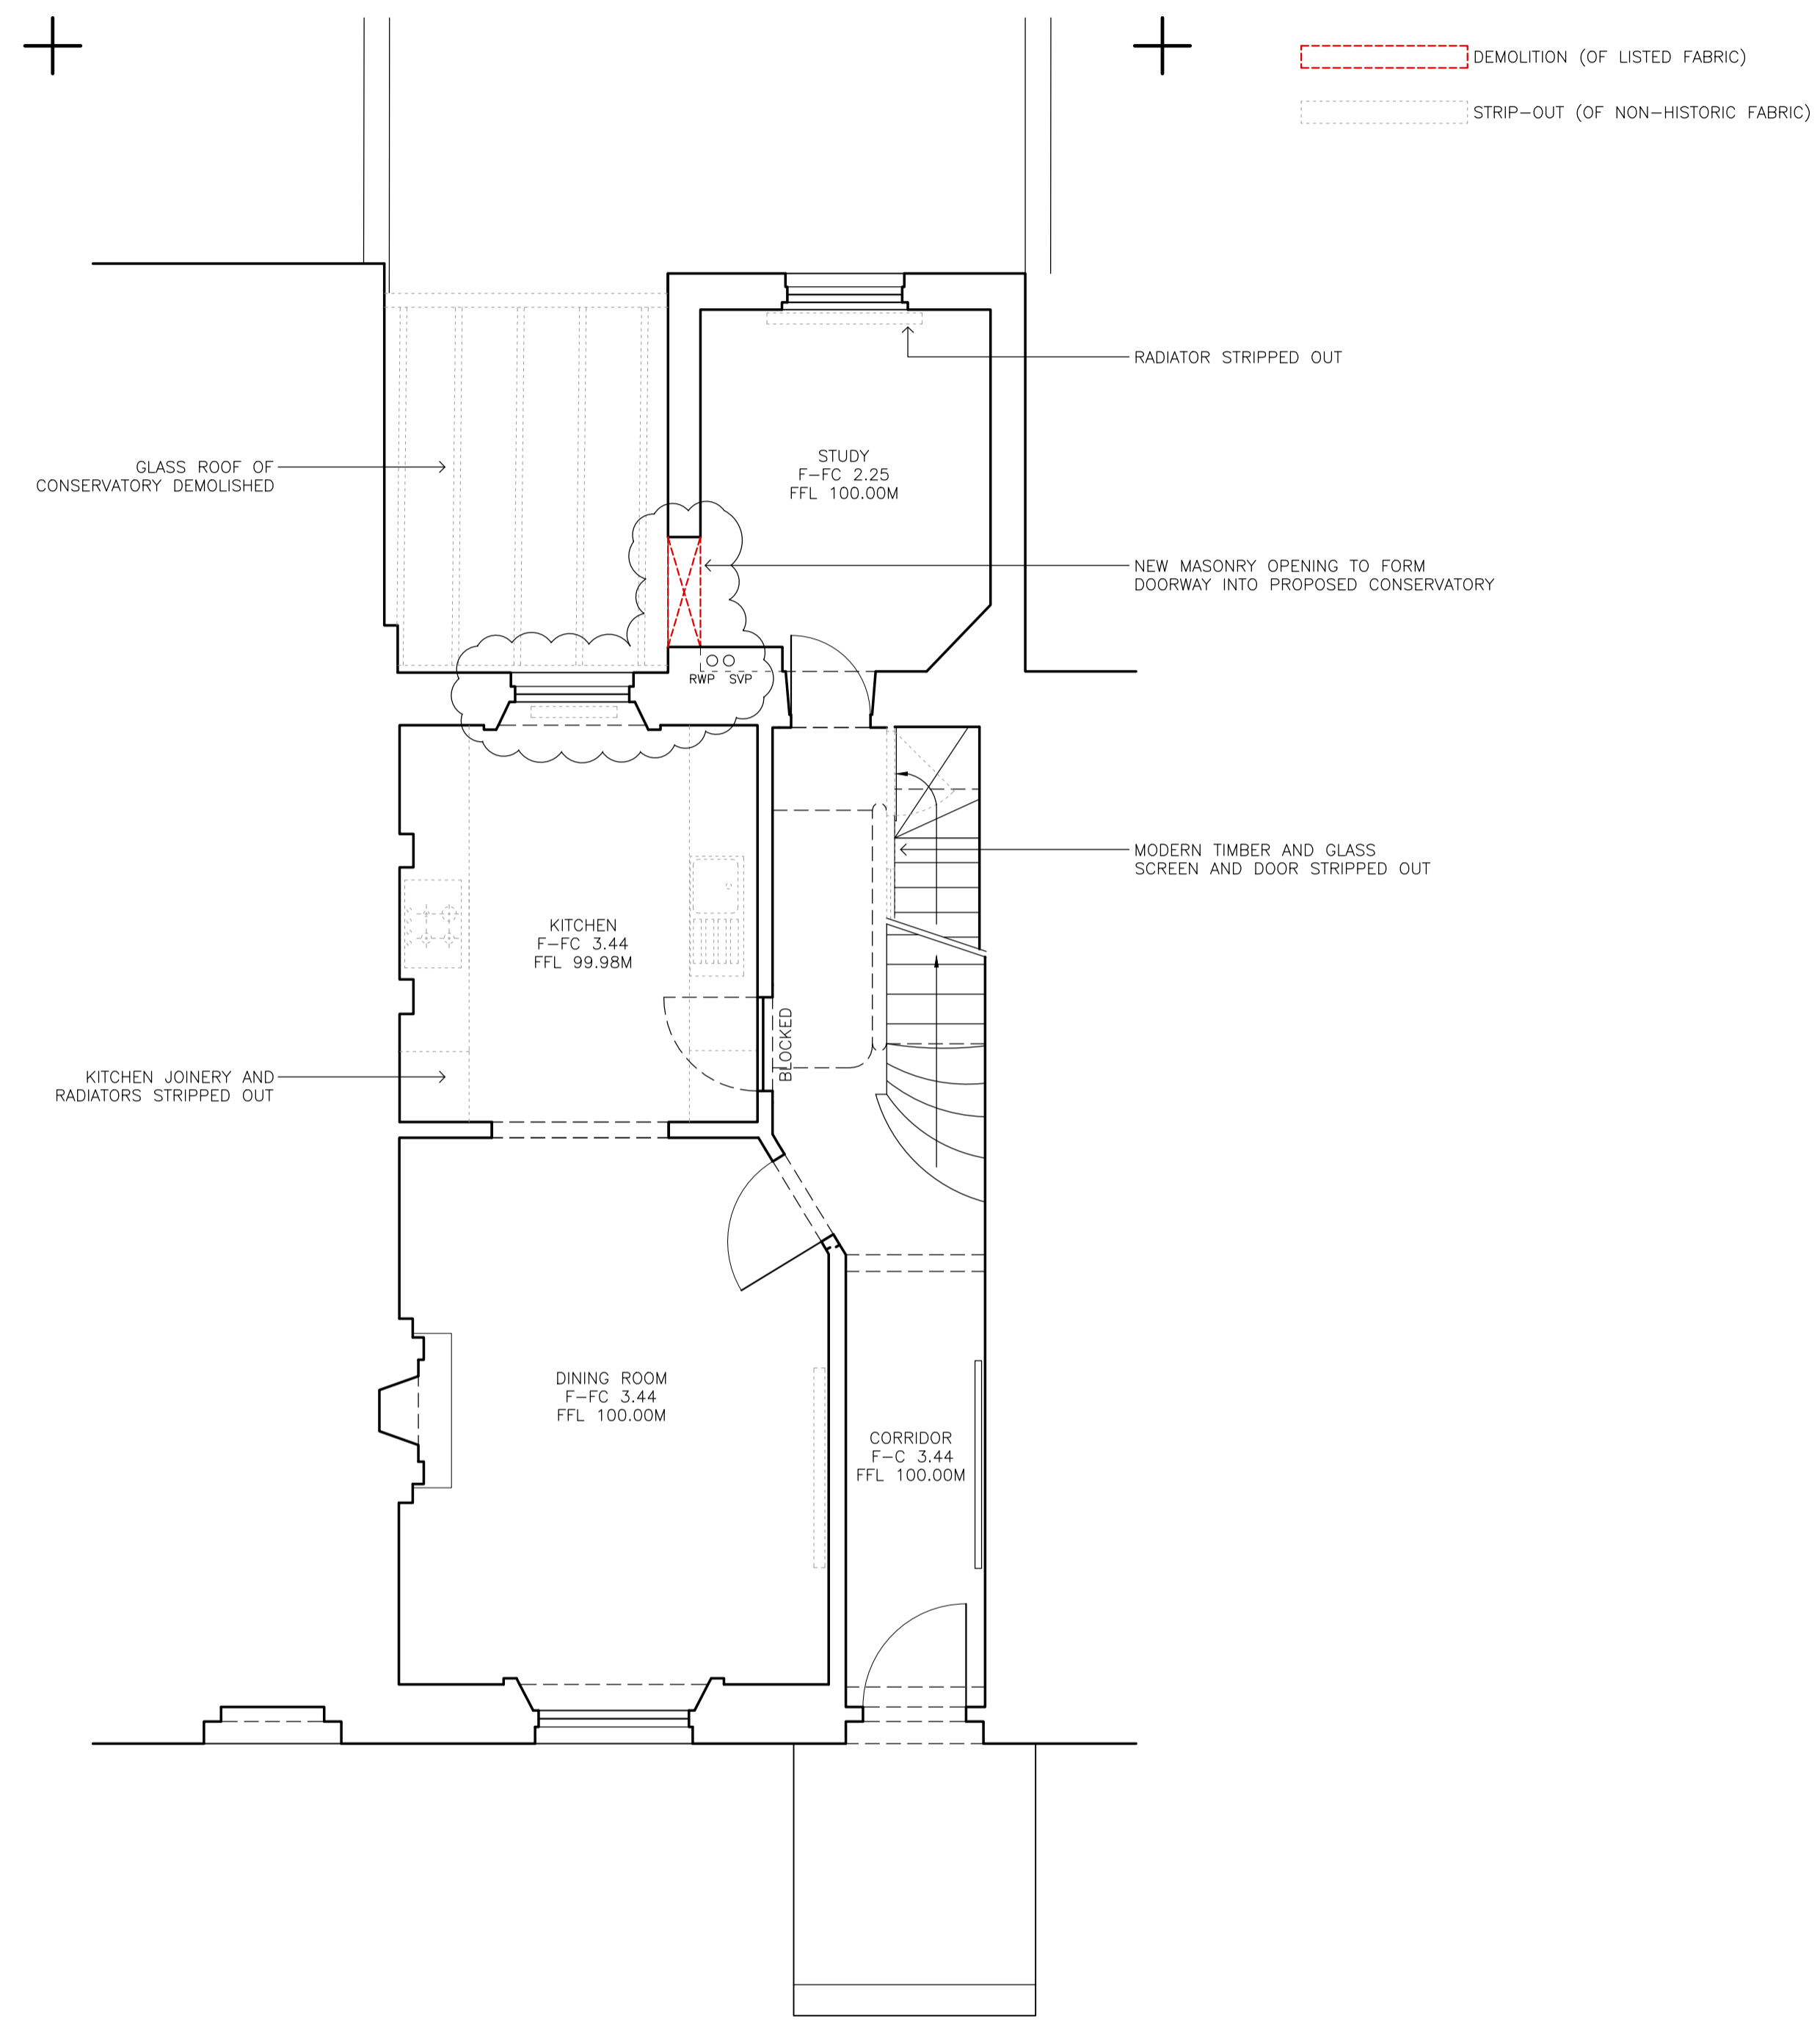

GROUND FLOOR PLAN

DEMOLITION (OF LISTED FABRIC)
STRIP-OUT (OF NON-HISTORIC FABRIC)

REV:	DATE:	AMENDMENTS TO REFLECT RECOMMENDATIONS FROM CAUTION PLANNING AND CONSERVATION TEAM
A	12-05-2016	
PLANNING		
PROJECT: RENOVATION & EXTENSION OF 7 REGENT'S PARK TERRACE, NW1 FOR MR C. WALKLIN & MRS J. POPE		
TITLE: BASEMENT AND GROUND FLOOR PLANS - DEMOLITION		
SCALE: 1:50 at A1		
DATE: 02 FEB 2016		
PROJ. #: 140-7RPT		
DWG #: 010		

