


NOTES:
 DO NOT SCALE FROM THIS DRAWING.
 ALL DIMENSIONS TO BE CHECKED ON SITE.
 ALL OMISSIONS AND DISCREPANCIES TO BE REPORTED TO THE ARCHITECT IMMEDIATELY.

ALL RIGHTS RESERVED. THIS WORK IS COPYRIGHT AND CANNOT BE REPRODUCED OR COPIED OR MODIFIED IN ANY FORM OR BY ANY MEANS, GRAPHIC ELECTRONIC OR MECHANICAL, INCLUDING PHOTOCOPYING WITHOUT THE WRITTEN PERMISSION OF SQUIRE AND PARTNERS ARCHITECTS.

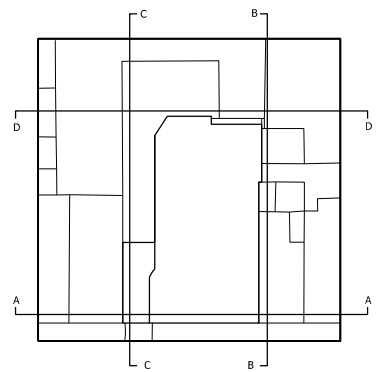

01 BASEMENT PLAN
 ALTERATIONS



TOTTENHAM COURT ROAD

KIRKMAN PLACE

RISING SUN (PH)

46

47

48

49

50

STORE

STORE

53

54

55

WC

220-226

219

Revision description	Date	Check	Rev

SQUIRE & PARTNERS


77 Wicklow Street London WC1X 9JY
 T: 020 7278 5555 F: 020 7239 0495

info@squireandpartners.com
 www.squireandpartners.com

Project
**51-52 Tottenham Court Road,
 London. W1T**


Drawing
**Basement Plan
 Alterations**

Drawn	Date	Scale
LLO	29/05/2014	1:100@A1 1:100@A3
Job number	Drawing number	Revision
13081	C645_P_B1_001	-

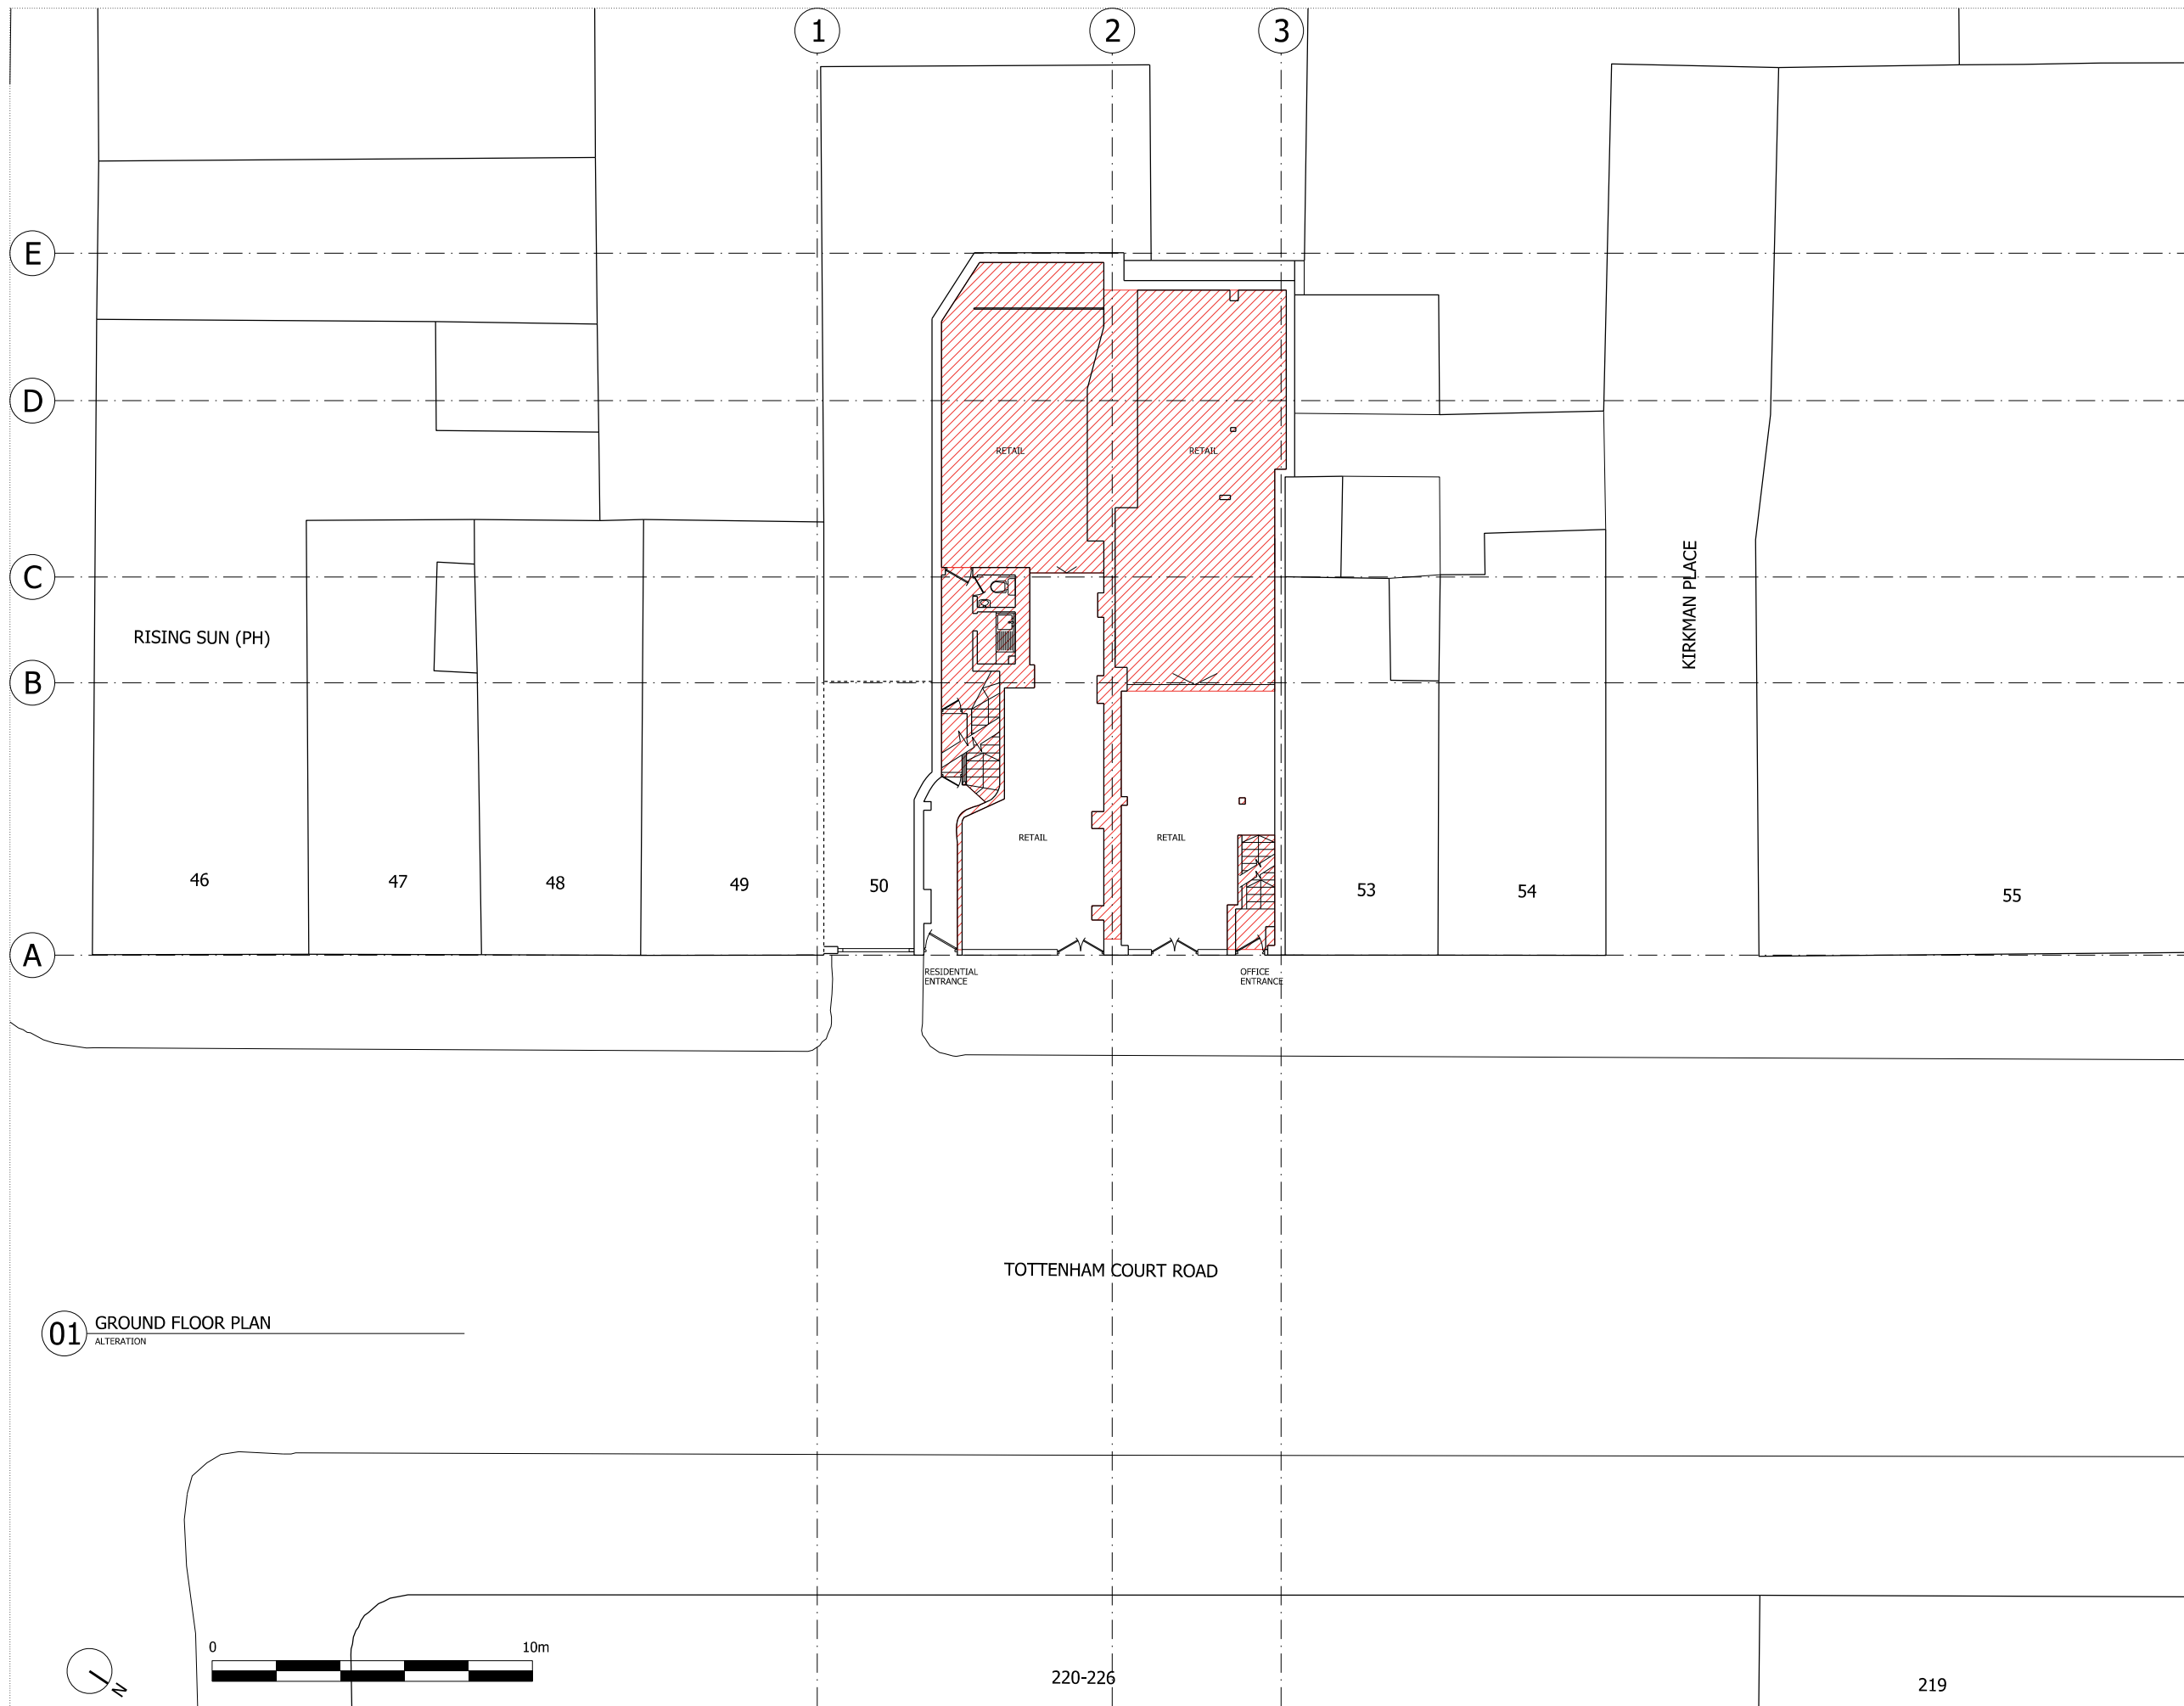

NOTES:
 DO NOT SCALE FROM THIS DRAWING.
 ALL DIMENSIONS TO BE CHECKED ON SITE.
 ALL OMISSIONS AND DISCREPANCIES TO BE REPORTED TO THE ARCHITECT IMMEDIATELY.

ALL RIGHTS RESERVED. THIS WORK IS COPYRIGHT AND CANNOT BE REPRODUCED OR COPIED OR MODIFIED IN ANY FORM OR BY ANY MEANS, GRAPHIC ELECTRONIC OR MECHANICAL, INCLUDING PHOTOCOPYING WITHOUT THE WRITTEN PERMISSION OF SQUIRE AND PARTNERS ARCHITECTS.

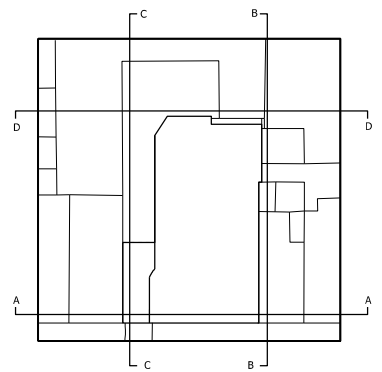

01 GROUND FLOOR PLAN
 ALTERATION

TOTTENHAM COURT ROAD

220-226

219

Revision description	Date	Check	Rev

SQUIRE & PARTNERS


77 Wicklow Street London WC1X 9JY
 T: 020 7278 5555 F: 020 7239 0495

info@squireandpartners.com
 www.squireandpartners.com

Project
**51-52 Tottenham Court Road,
 London. W1T**


Drawing
**Ground Floor Plan
 Alterations**

Drawn	Date	Scale
LLO	29/05/2014	1:100@A1 1:100@A3
Job number	Drawing number	Revision
13081	C645_P_00_002	-

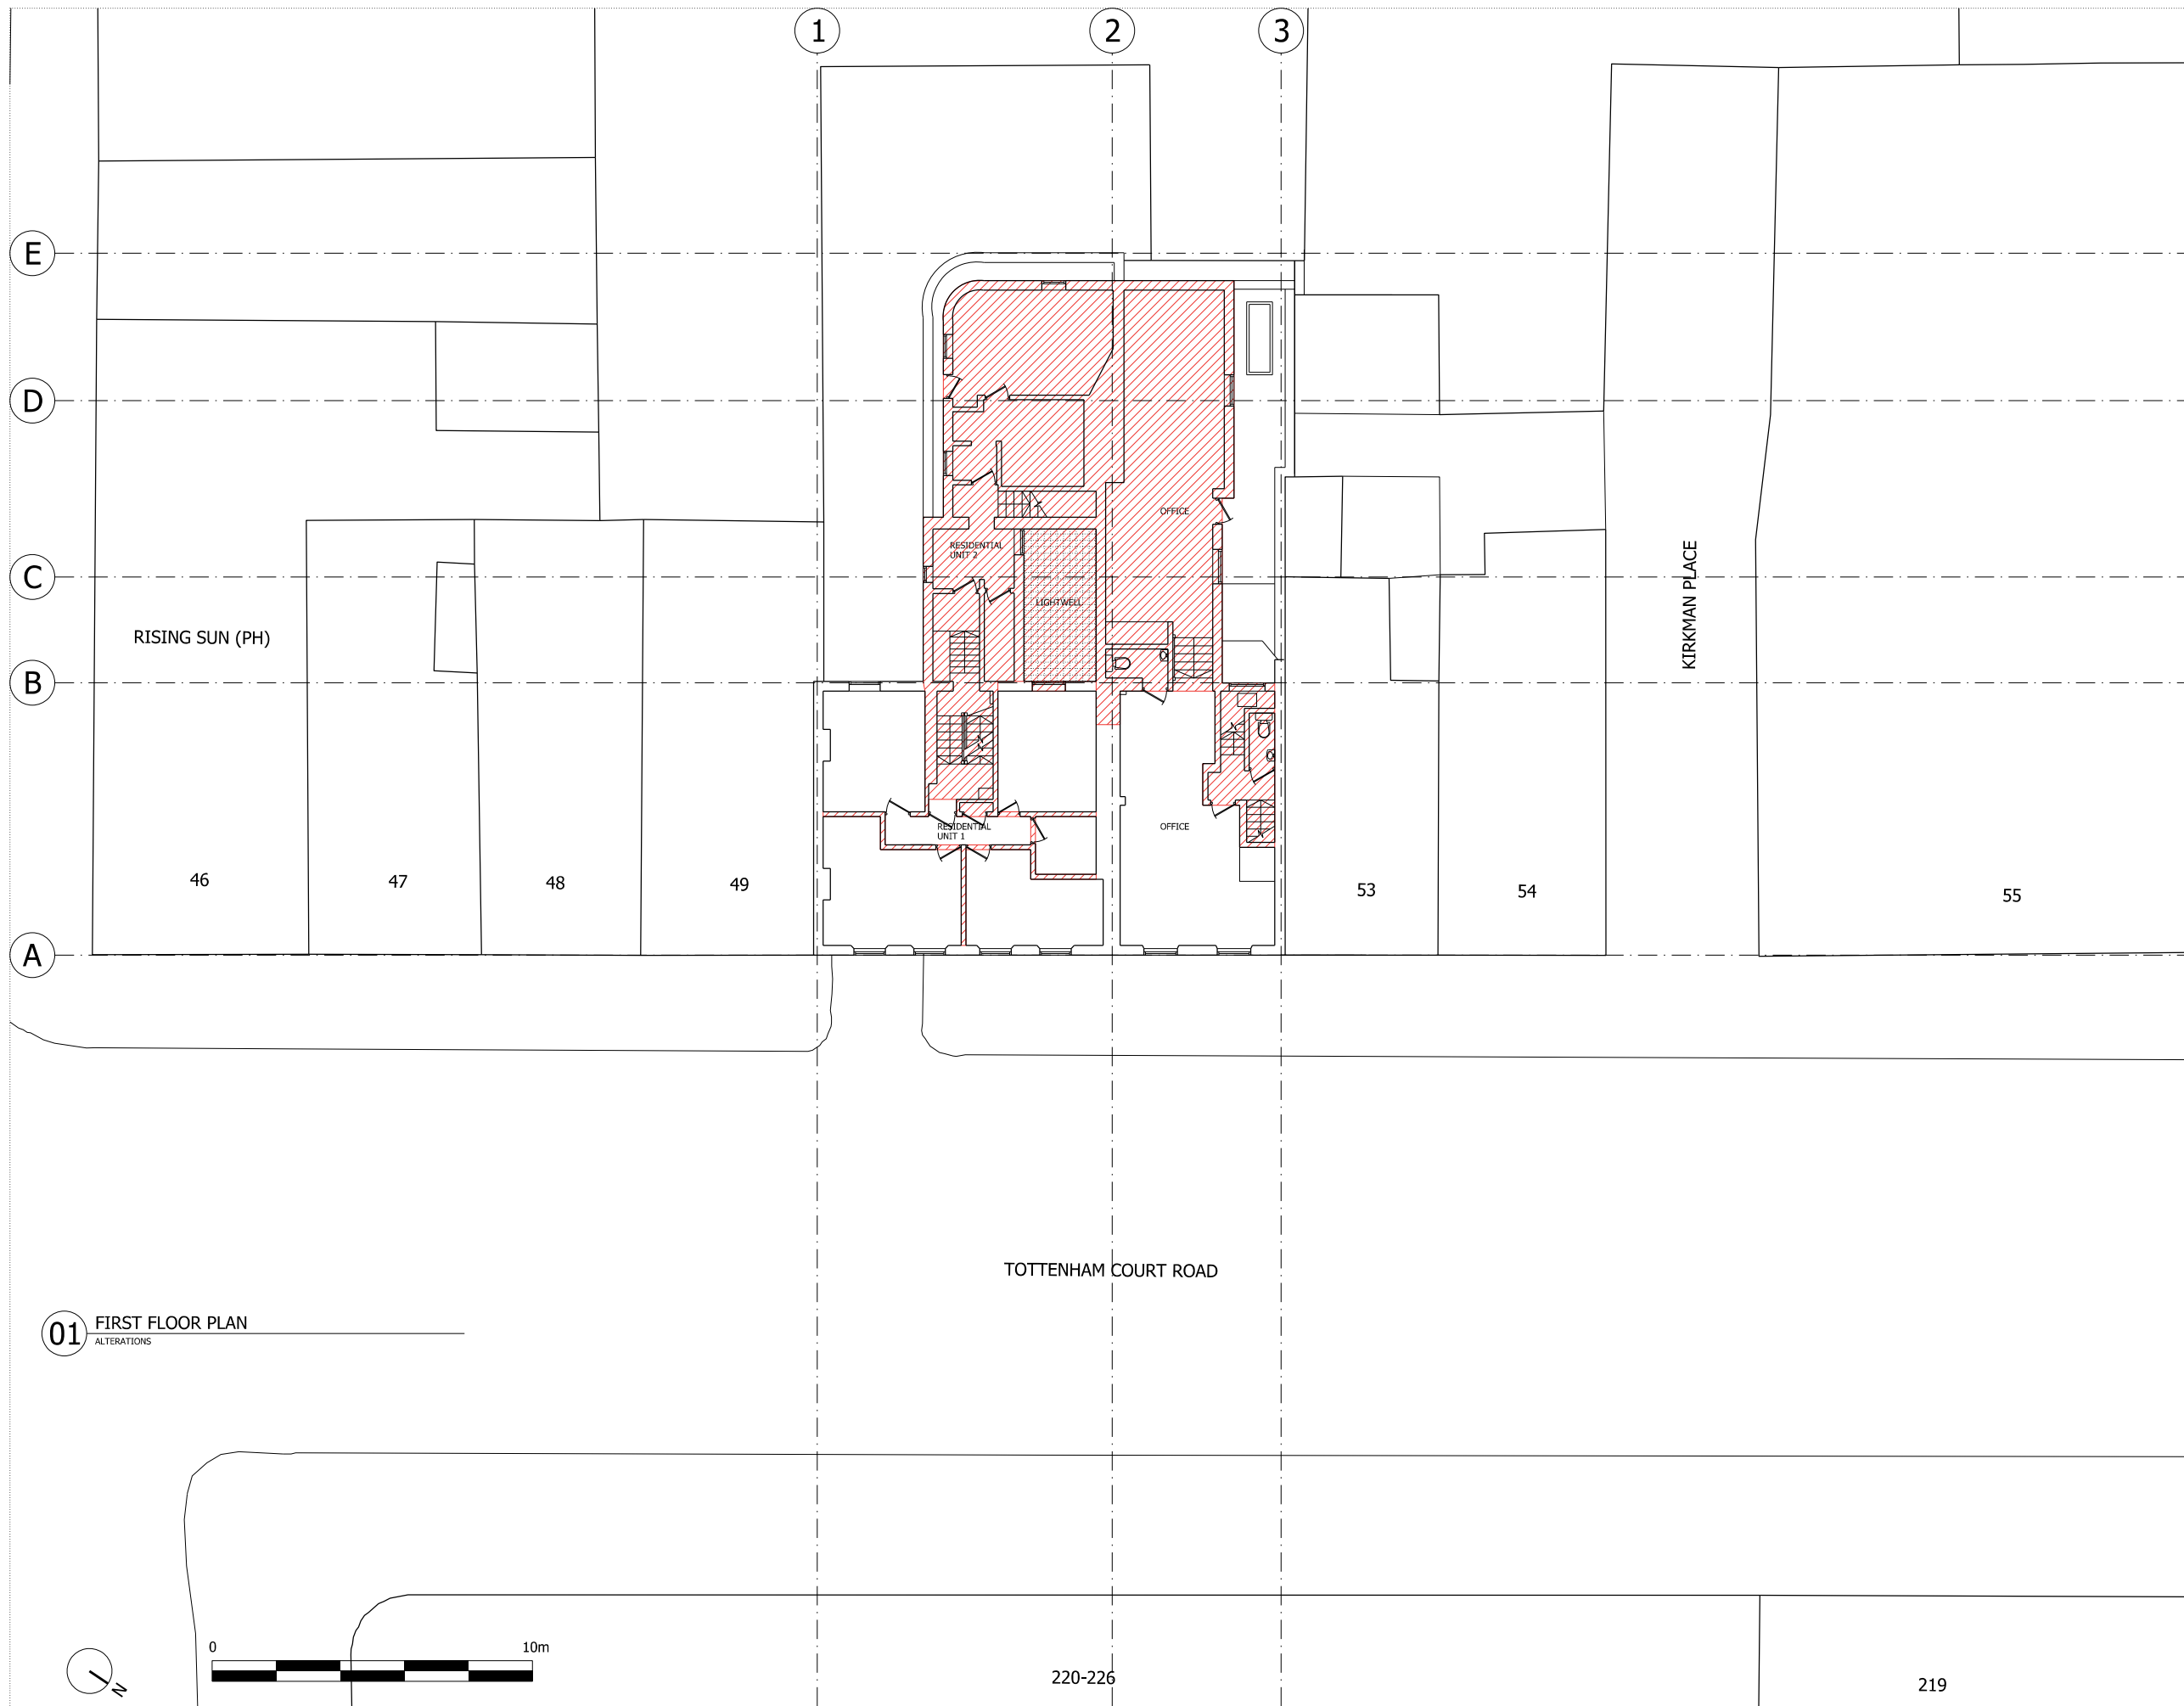

NOTES:
 DO NOT SCALE FROM THIS DRAWING.
 ALL DIMENSIONS TO BE CHECKED ON SITE.
 ALL OMISSIONS AND DISCREPANCIES TO BE REPORTED TO THE ARCHITECT IMMEDIATELY.

ALL RIGHTS RESERVED. THIS WORK IS COPYRIGHT AND CANNOT BE REPRODUCED OR COPIED OR MODIFIED IN ANY FORM OR BY ANY MEANS, GRAPHIC ELECTRONIC OR MECHANICAL, INCLUDING PHOTOCOPYING WITHOUT THE WRITTEN PERMISSION OF SQUIRE AND PARTNERS ARCHITECTS.

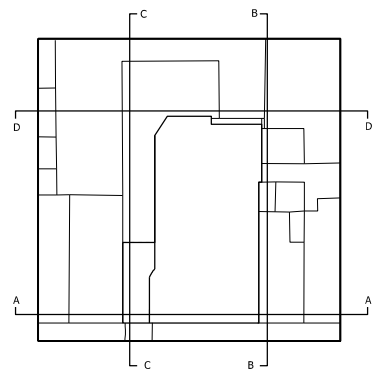

01 FIRST FLOOR PLAN
 ALTERATIONS

TOTTENHAM COURT ROAD

KIRKMAN PLACE

46

47

48

49

53

54

55

1

2

3

E

D

C

B

A

RISING SUN (PH)

RESIDENTIAL UNIT 2

LIGHTWELL

OFFICE

RESIDENTIAL UNIT 1

OFFICE

220-226

219

Revision description	Date	Check	Rev

SQUIRE & PARTNERS


77 Wicklow Street London WC1X 9JY
 T: 020 7278 5555 F: 020 7239 0495

info@squireandpartners.com
 www.squireandpartners.com

Project
**51-52 Tottenham Court Road,
 London. W1T**


Drawing
**First Floor Plan
 Alterations**

Drawn	Date	Scale
LLO	15/05/2015	1:100@A1 1:100@A3
Job number	Drawing number	Revision
13081	C645_P_01_002	-

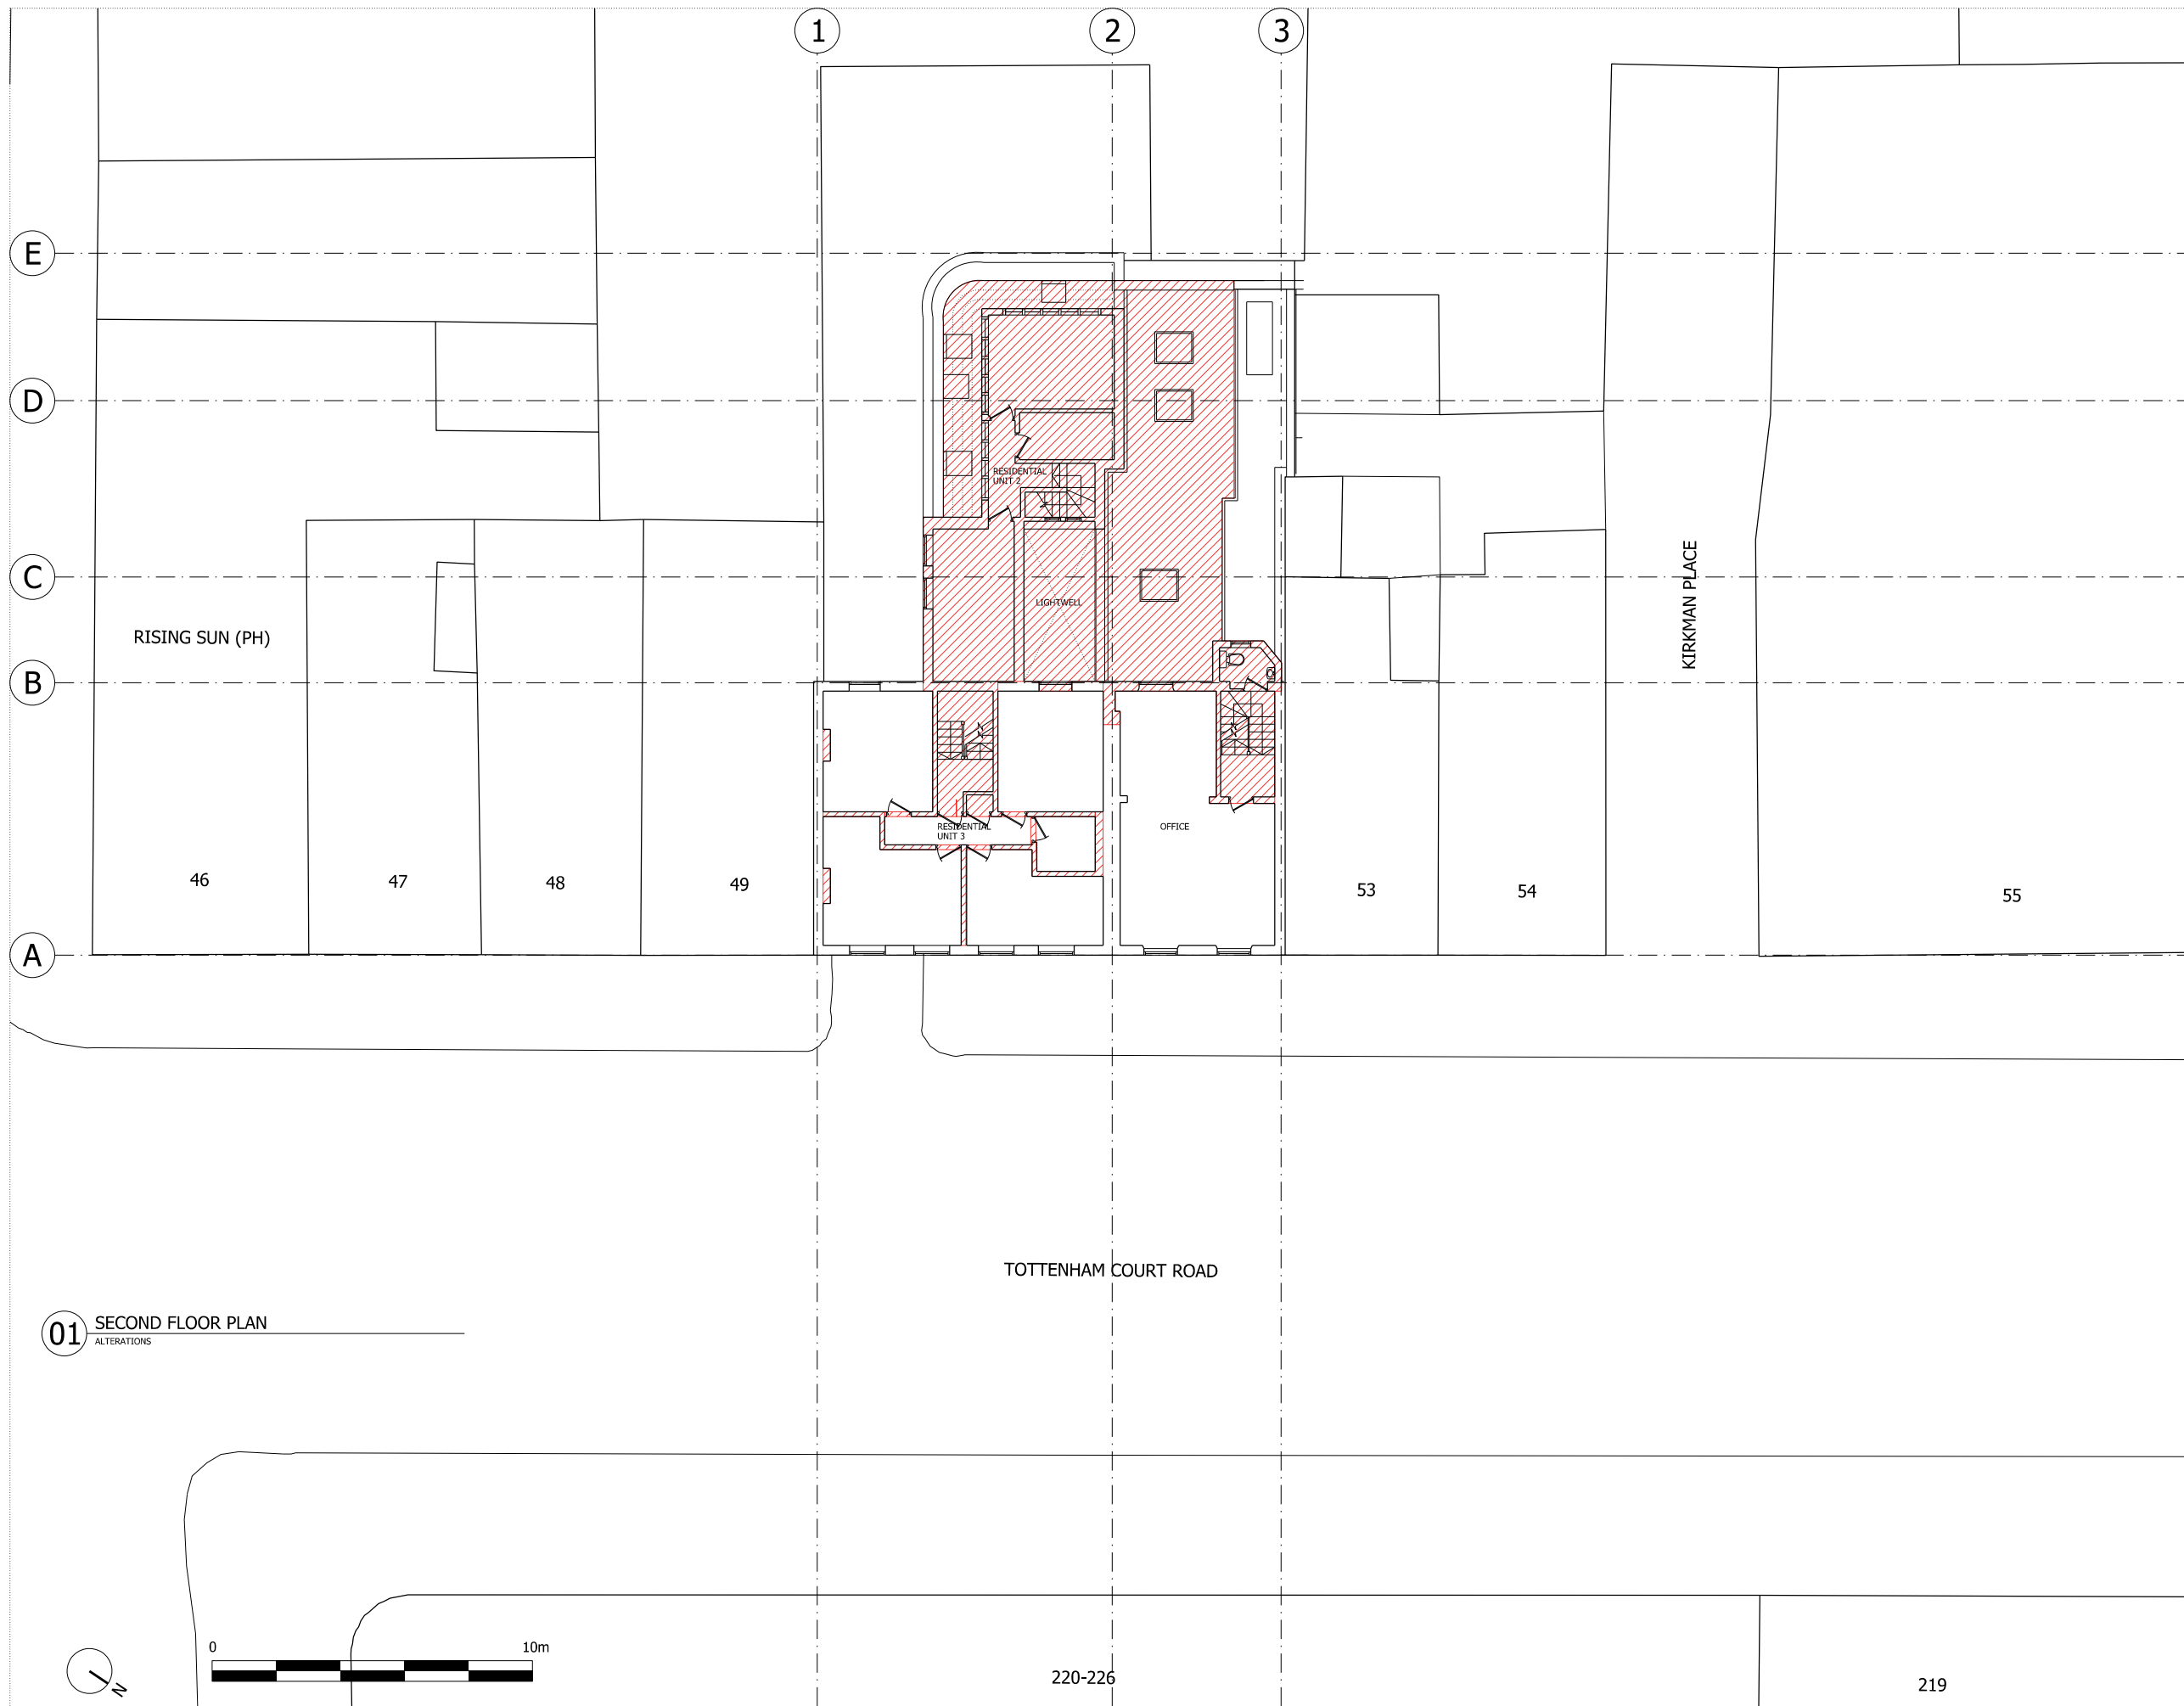

NOTES:
 DO NOT SCALE FROM THIS DRAWING.
 ALL DIMENSIONS TO BE CHECKED ON SITE.
 ALL OMISSIONS AND DISCREPANCIES TO BE REPORTED TO THE ARCHITECT IMMEDIATELY.

ALL RIGHTS RESERVED. THIS WORK IS COPYRIGHT AND CANNOT BE REPRODUCED OR COPIED OR MODIFIED IN ANY FORM OR BY ANY MEANS, GRAPHIC ELECTRONIC OR MECHANICAL, INCLUDING PHOTOCOPYING WITHOUT THE WRITTEN PERMISSION OF SQUIRE AND PARTNERS ARCHITECTS.

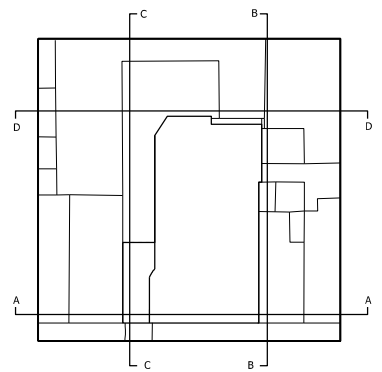

01 SECOND FLOOR PLAN
 ALTERATIONS

Revision description	Date	Check	Rev

SQUIRE & PARTNERS

77 Wicklow Street London WC1X 9JY
 T: 020 7278 5555 F: 020 7239 0495

info@squireandpartners.com
 www.squireandpartners.com


Project
**51-52 Tottenham Court Road,
 London. W1T**

Drawing
**Second Floor Plan
 Alterations**

Drawn	Date	Scale
LLO	15/05/2015	1:100@A1 1:100@A3
Job number	Drawing number	Revision
13081	C645_P_02_002	-


220-226

219

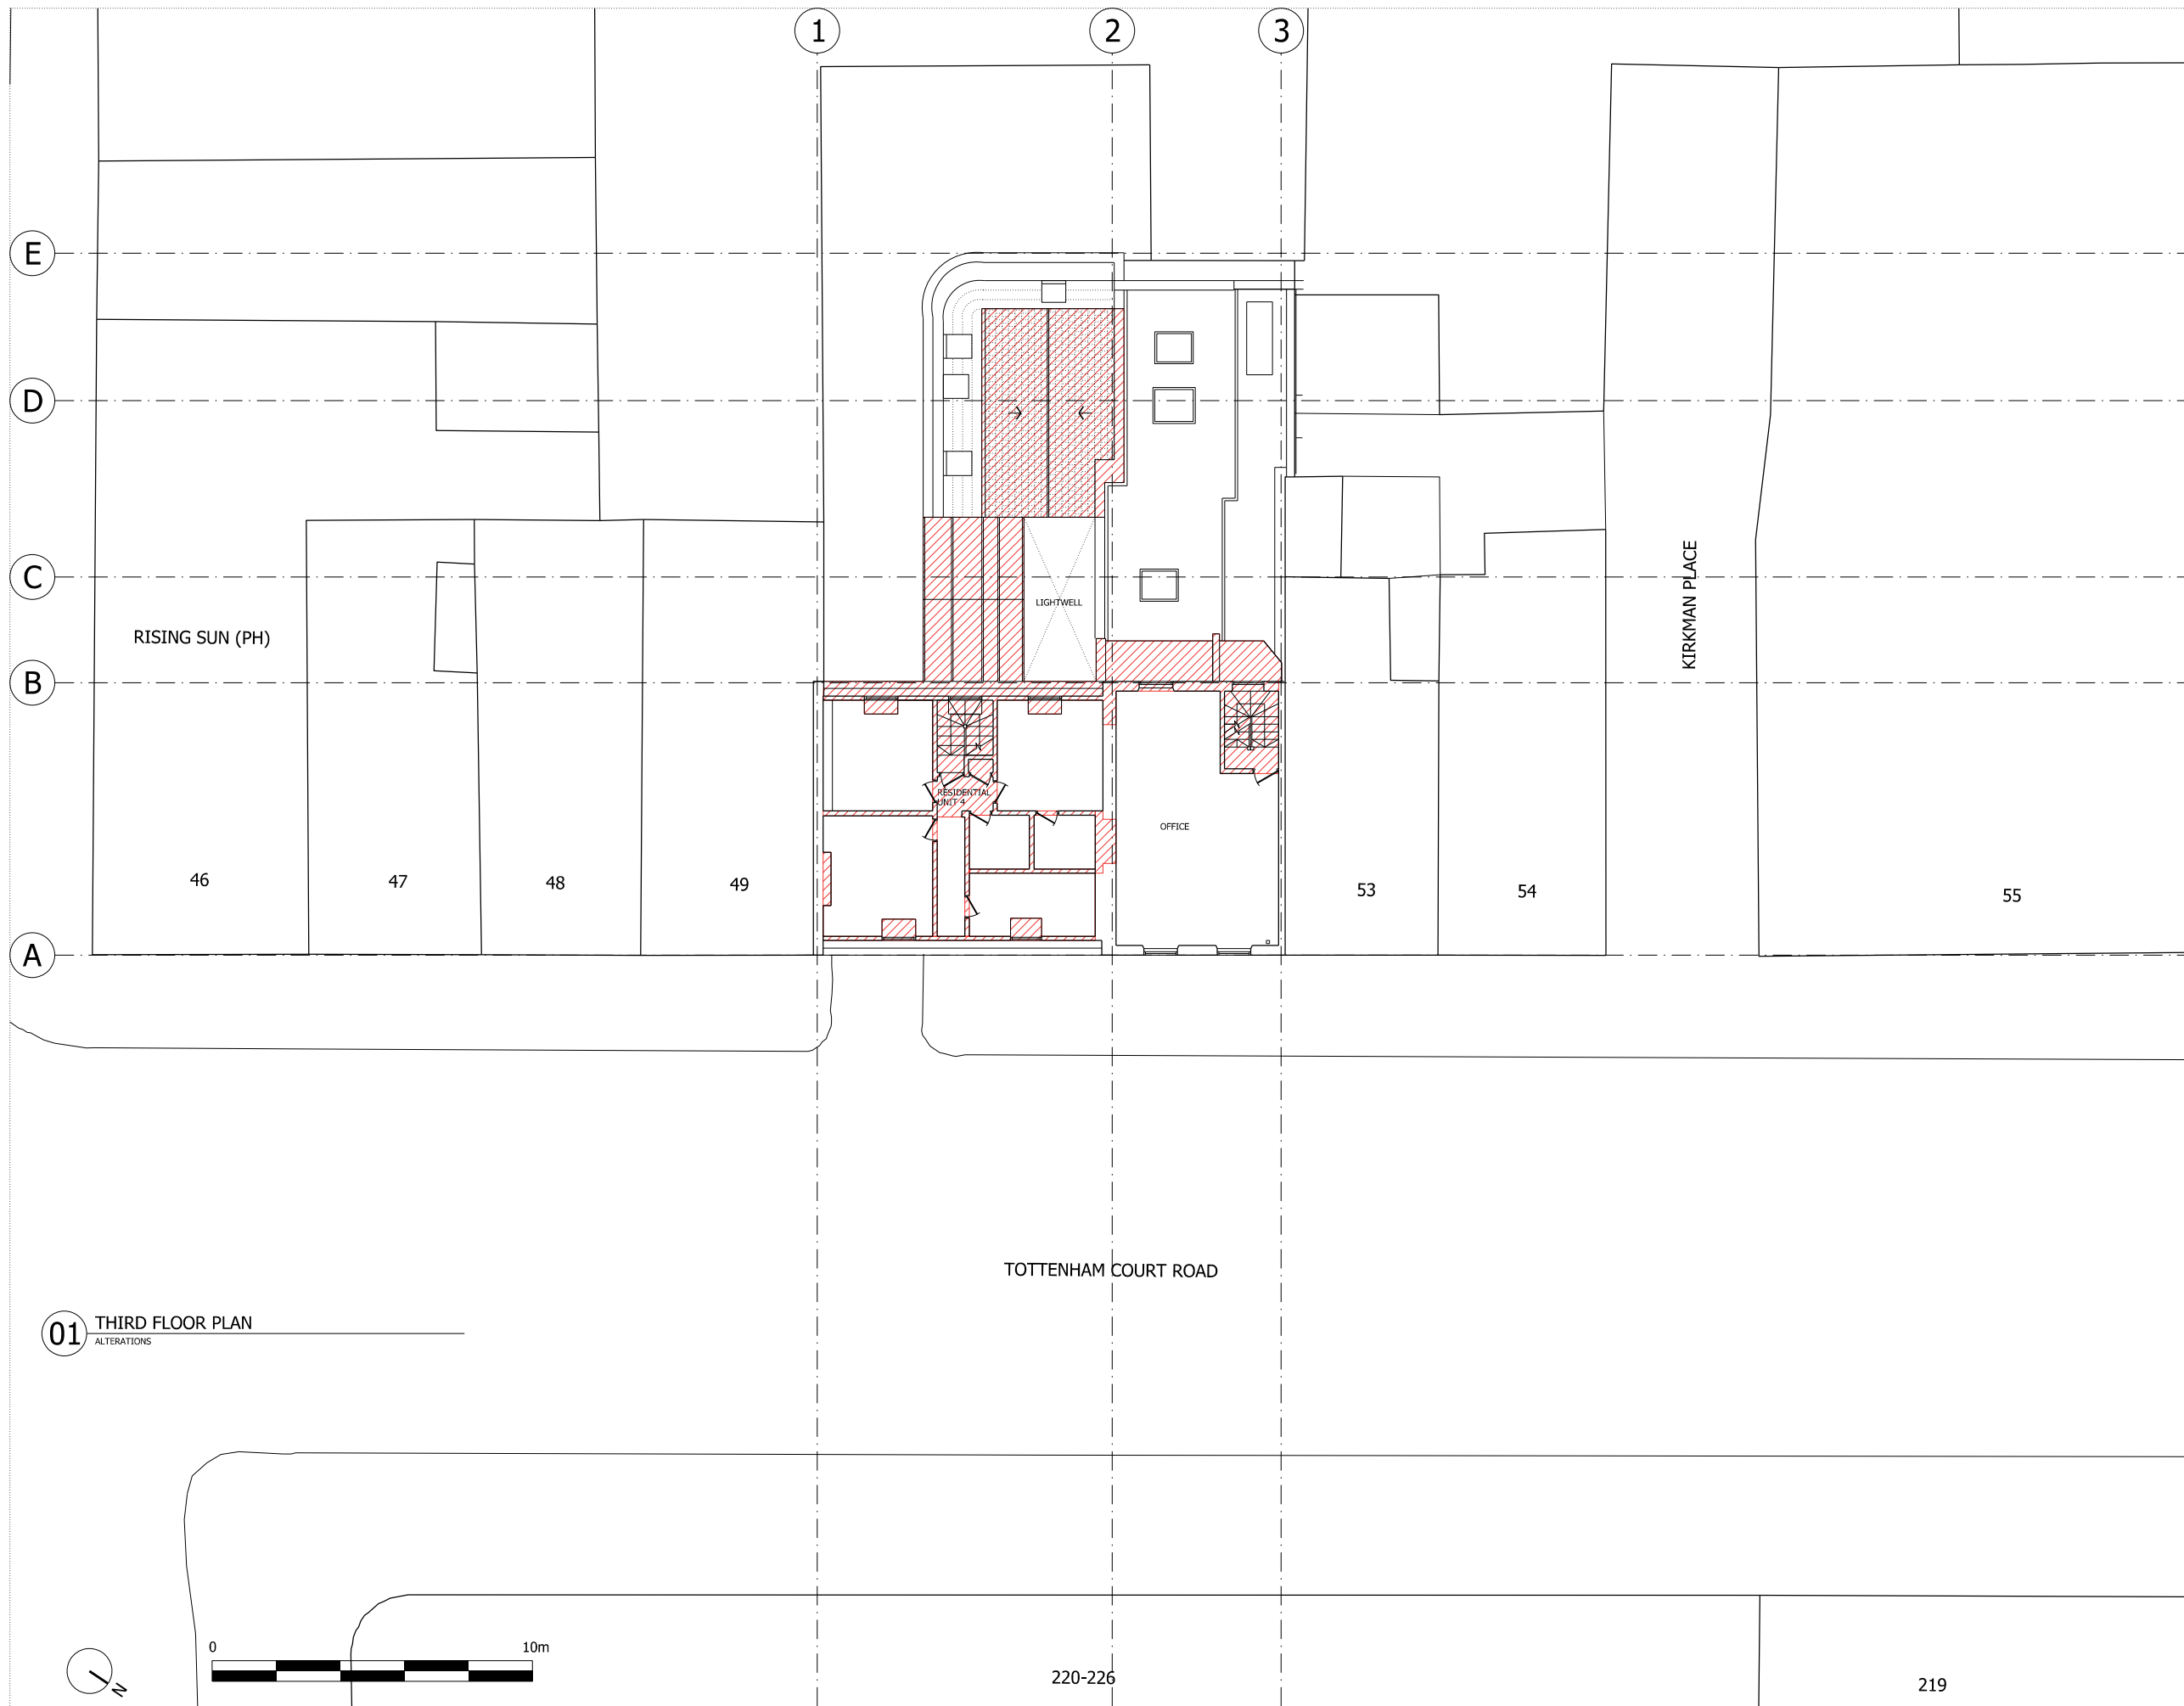

NOTES:
 DO NOT SCALE FROM THIS DRAWING.
 ALL DIMENSIONS TO BE CHECKED ON SITE.
 ALL OMISSIONS AND DISCREPANCIES TO BE REPORTED TO THE ARCHITECT IMMEDIATELY.

ALL RIGHTS RESERVED. THIS WORK IS COPYRIGHT AND CANNOT BE REPRODUCED OR COPIED OR MODIFIED IN ANY FORM OR BY ANY MEANS, GRAPHIC ELECTRONIC OR MECHANICAL, INCLUDING PHOTOCOPYING WITHOUT THE WRITTEN PERMISSION OF SQUIRE AND PARTNERS ARCHITECTS.

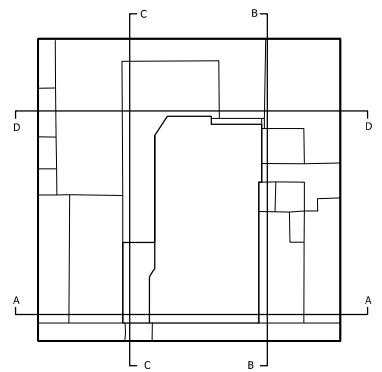

01 THIRD FLOOR PLAN
 ALTERATIONS

Revision description	Date	Check	Rev

SQUIRE & PARTNERS

77 Wicklow Street London WC1X 9JY
 T: 020 7278 5555 F: 020 7239 0495

info@squireandpartners.com
 www.squireandpartners.com


Project
 51-52 Tottenham Court Road,
 London. W1T

Drawing
 Third Floor Plan
 Alterations

Drawn	Date	Scale
LLO	15/05/2015	1:100@A1 1:100@A3
Job number	Drawing number	Revision
13081	C645_P_03_002	-


220-226

219

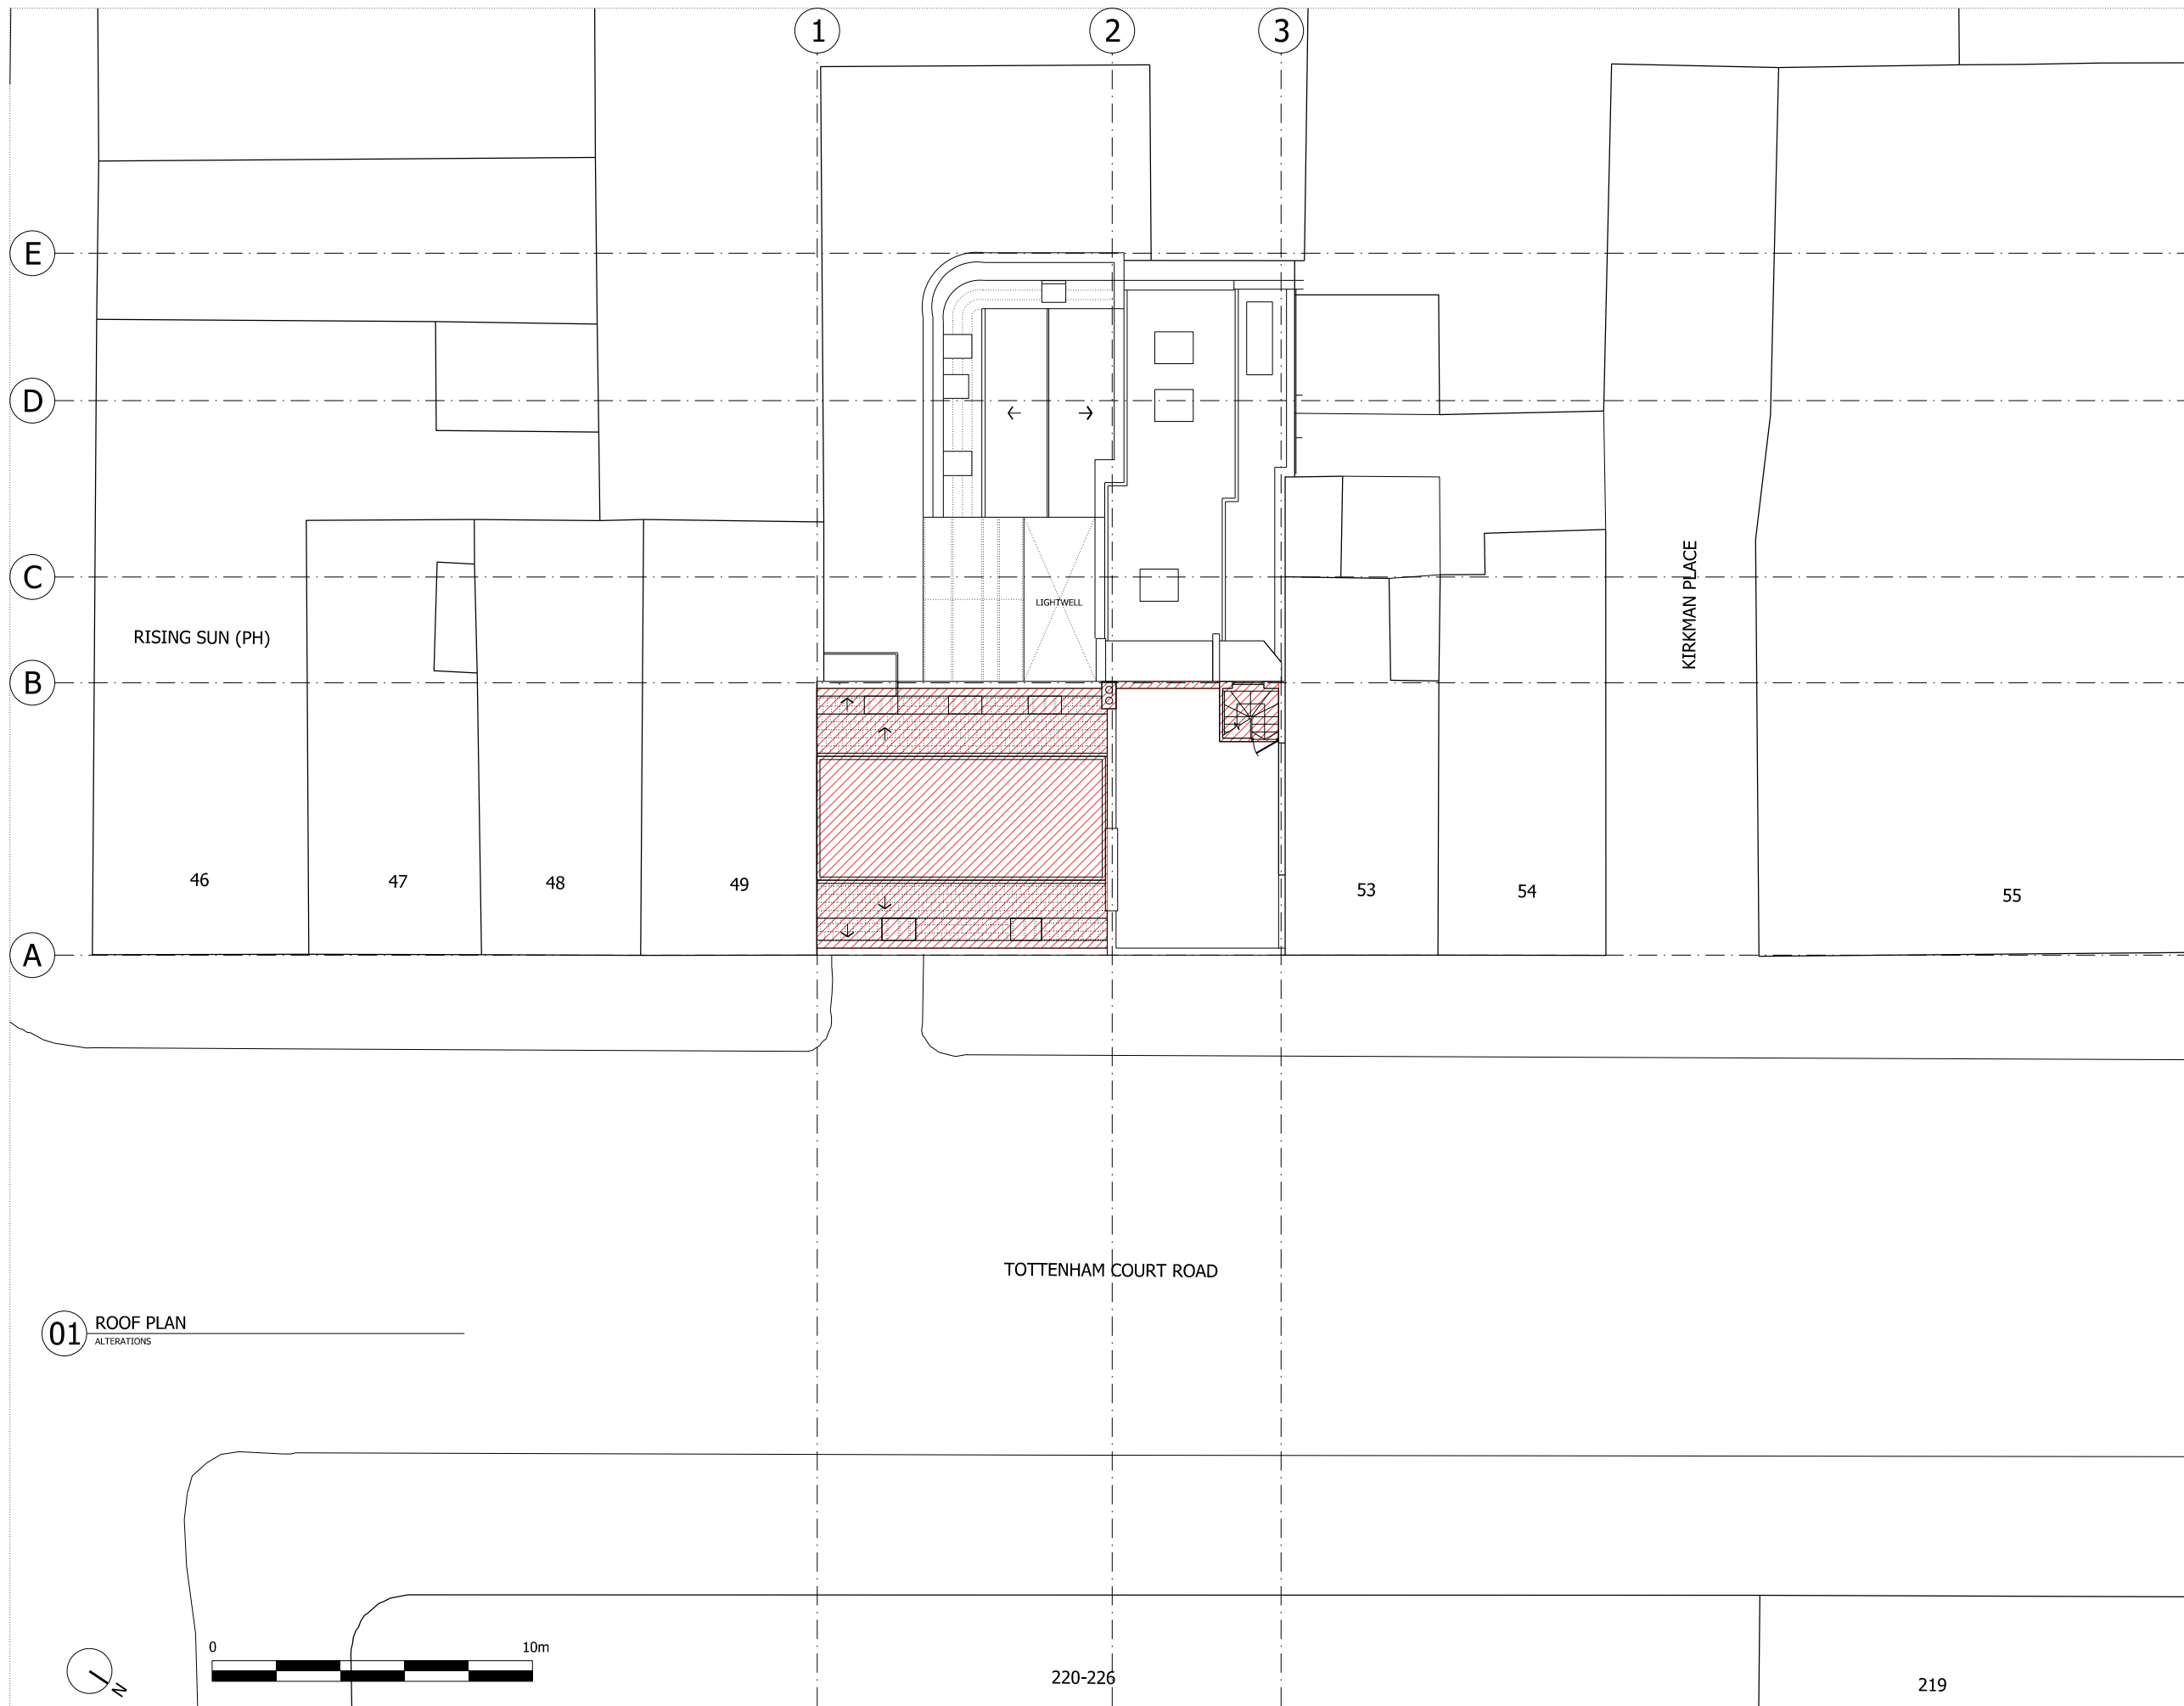

NOTES:
 DO NOT SCALE FROM THIS DRAWING.
 ALL DIMENSIONS TO BE CHECKED ON SITE.
 ALL OMISSIONS AND DISCREPANCIES TO BE REPORTED TO THE ARCHITECT IMMEDIATELY.

ALL RIGHTS RESERVED. THIS WORK IS COPYRIGHT AND CANNOT BE REPRODUCED OR COPIED OR MODIFIED IN ANY FORM OR BY ANY MEANS, GRAPHIC ELECTRONIC OR MECHANICAL, INCLUDING PHOTOCOPYING WITHOUT THE WRITTEN PERMISSION OF SQUIRE AND PARTNERS ARCHITECTS.

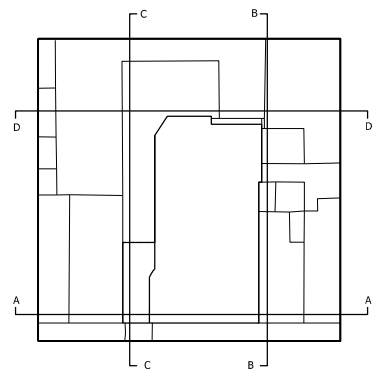

01 ROOF PLAN
 ALTERATIONS



TOTTENHAM COURT ROAD

KIRKMAN PLACE

220-226

219

Revision description	Date	Check	Rev

SQUIRE & PARTNERS

77 Wicklow Street London WC1X 9JY
 T: 020 7278 5555 F: 020 7239 0495

info@squireandpartners.com
 www.squireandpartners.com


Project
**51-52 Tottenham Court Road,
 London. W1T**

Drawing
**Roof Plan
 Alterations**

Drawn	Date	Scale
LLO	15/05/2015	1:100@A1 1:100@A3
Job number	Drawing number	Revision
13081	C645_P_RF_001	-

NOTES:
 DO NOT SCALE FROM THIS DRAWING.
 ALL DIMENSIONS TO BE CHECKED ON SITE.
 ALL OMISSIONS AND DISCREPANCIES TO BE REPORTED TO THE ARCHITECT IMMEDIATELY.

ALL RIGHTS RESERVED. THIS WORK IS COPYRIGHT AND CANNOT BE REPRODUCED OR COPIED OR MODIFIED IN ANY FORM OR BY ANY MEANS, GRAPHIC ELECTRONIC OR MECHANICAL, INCLUDING PHOTOCOPYING WITHOUT THE WRITTEN PERMISSION OF SQUIRE AND PARTNERS ARCHITECTS.

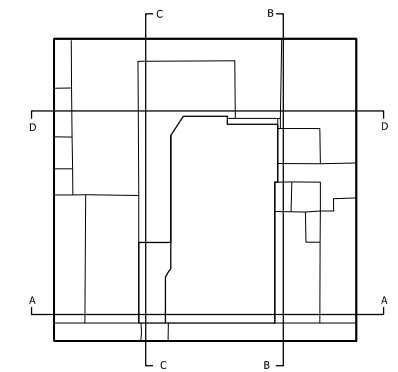

no. 46 no. 47 no. 48 no. 49 no. 50 no. 51 no. 52 no. 53 no. 54 no. 55 - 59

01 FRONT ELEVATION
 ALTERATIONS



Revision description	Date	Check	Rev

SQUIRE & PARTNERS

77 Wicklow Street London WC1X 9JY
 T: 020 7278 5555 F: 020 7239 0495
 info@squireandpartners.com
 www.squireandpartners.com


Project
**51-52 Tottenham Court Road,
 London. W1T**

Drawing
**Front Elevation
 Alterations**

Drawn	Date	Scale
LLO	15/05/2015	1:100@A1 1:100@A3
Job number	Drawing number	Revision
13081	C645_E_NE_004	-

NOTES:
 DO NOT SCALE FROM THIS DRAWING.
 ALL DIMENSIONS TO BE CHECKED ON SITE.
 ALL OMISSIONS AND DISCREPANCIES TO BE REPORTED TO THE ARCHITECT IMMEDIATELY.

ALL RIGHTS RESERVED. THIS WORK IS COPYRIGHT AND CANNOT BE REPRODUCED OR COPIED OR MODIFIED IN ANY FORM OR BY ANY MEANS, GRAPHIC ELECTRONIC OR MECHANICAL, INCLUDING PHOTOCOPYING WITHOUT THE WRITTEN PERMISSION OF SQUIRE AND PARTNERS ARCHITECTS.

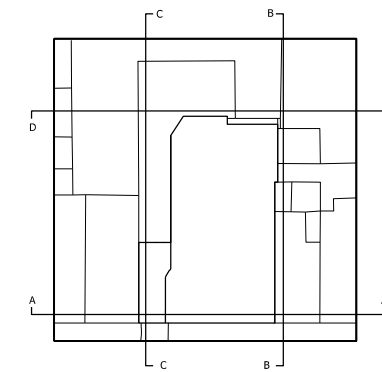

01 REAR ELEVATION
 ALTERATIONS

Revision description	Date	Check	Rev

SQUIRE & PARTNERS

77 Wicklow Street London WC1X 9JY
 T: 020 7278 5555 F: 020 7239 0495

info@squireandpartners.com
 www.squireandpartners.com



Project
**51-52 Tottenham Court Road,
 London. W1T**

Drawing
**Rear Elevation
 Alteration**

Drawn	Date	Scale
AL	09/03/2016	1:100@A1 1:100@A3
Job number	Drawing number	Revision
13081	C645_E_SW_002	-

NOTES:
 DO NOT SCALE FROM THIS DRAWING.
 ALL DIMENSIONS TO BE CHECKED ON SITE.
 ALL OMISSIONS AND DISCREPANCIES TO BE REPORTED TO THE ARCHITECT IMMEDIATELY.

ALL RIGHTS RESERVED. THIS WORK IS COPYRIGHT AND CANNOT BE REPRODUCED OR COPIED OR MODIFIED IN ANY FORM OR BY ANY MEANS, GRAPHIC ELECTRONIC OR MECHANICAL, INCLUDING PHOTOCOPYING WITHOUT THE WRITTEN PERMISSION OF SQUIRE AND PARTNERS ARCHITECTS.

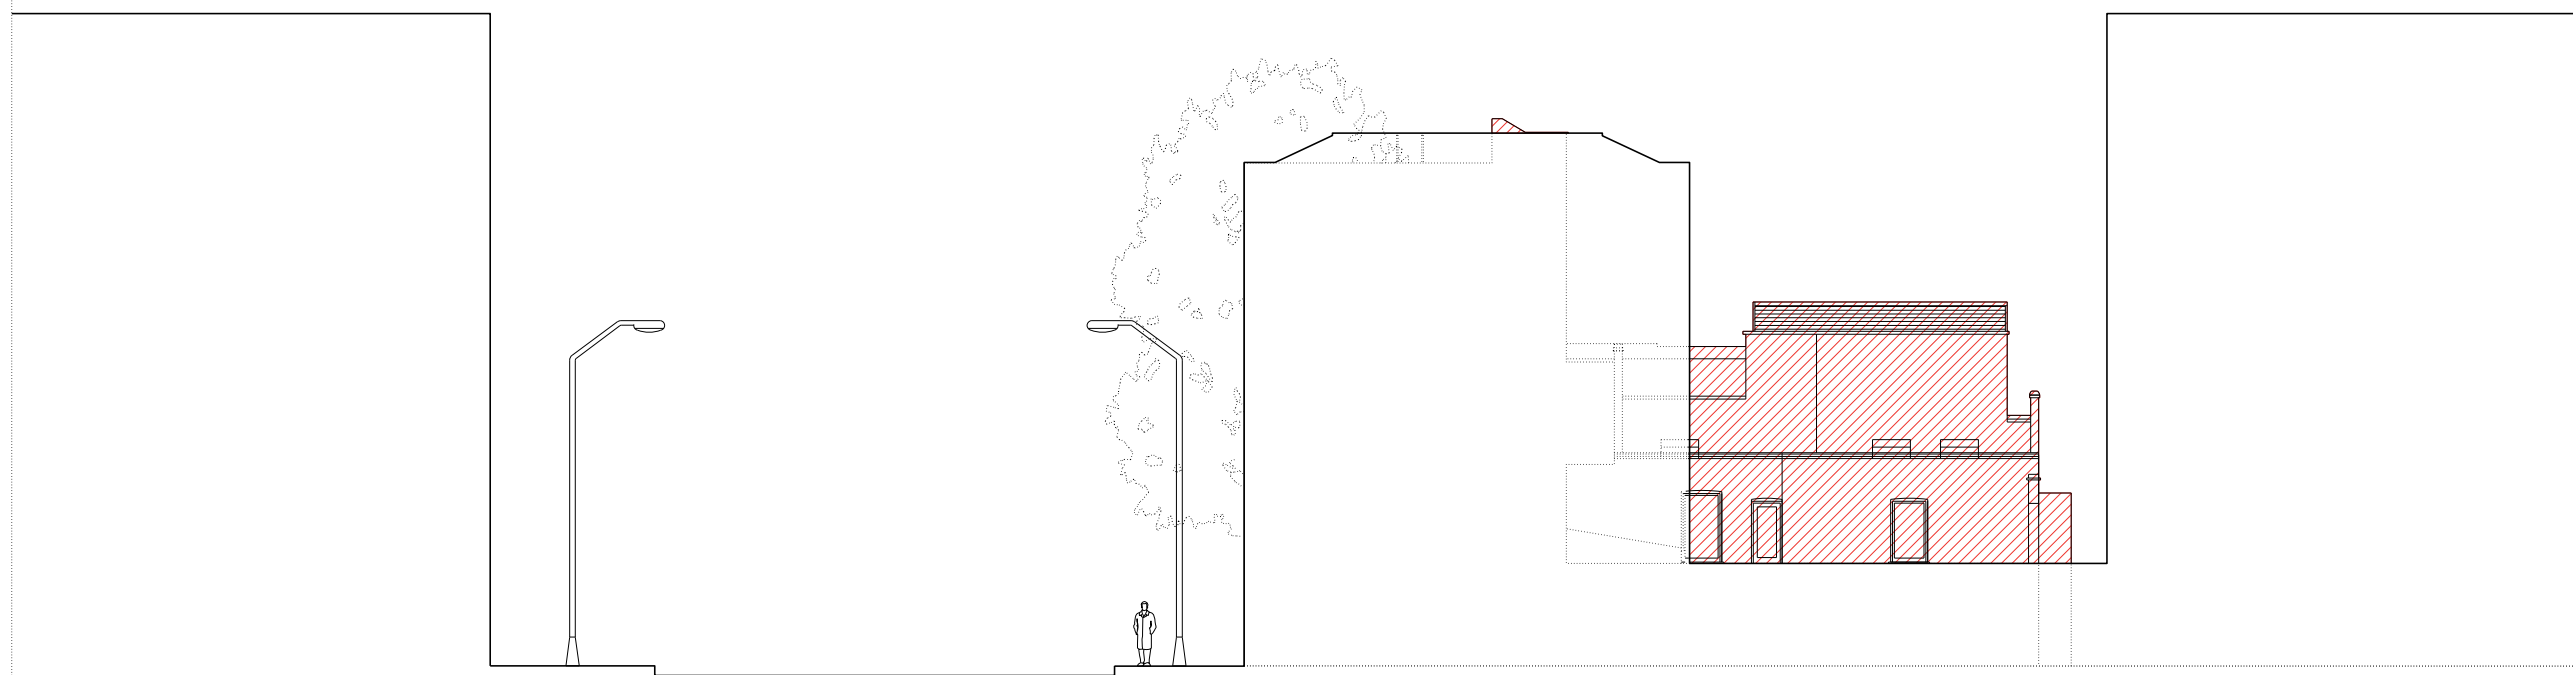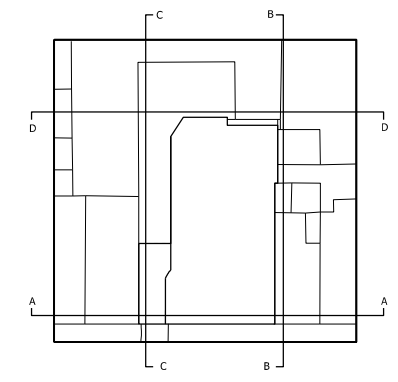

01 NORTH WEST ELEVATION (BB)
 ALTERATIONS

Revision description	Date	Check	Rev

SQUIRE & PARTNERS

77 Wicklow Street London WC1X 9JY
 T: 020 7278 5555 F: 020 7239 0495

info@squireandpartners.com
 www.squireandpartners.com



Project
**51-52 Tottenham Court Road,
 London. W1T**

Drawing
**North West Elevation (BB)
 Alteration**

Drawn	Date	Scale
AL	08/03/2016	1:100@A1 1:200@A3
Job number	Drawing number	Revision
13081	C645_E_NW_002	-

NOTES:
 DO NOT SCALE FROM THIS DRAWING.
 ALL DIMENSIONS TO BE CHECKED ON SITE.
 ALL OMISSIONS AND DISCREPANCIES TO BE REPORTED TO THE ARCHITECT IMMEDIATELY.

ALL RIGHTS RESERVED. THIS WORK IS COPYRIGHT AND CANNOT BE REPRODUCED OR COPIED OR MODIFIED IN ANY FORM OR BY ANY MEANS, GRAPHIC ELECTRONIC OR MECHANICAL, INCLUDING PHOTOCOPYING WITHOUT THE WRITTEN PERMISSION OF SQUIRE AND PARTNERS ARCHITECTS.

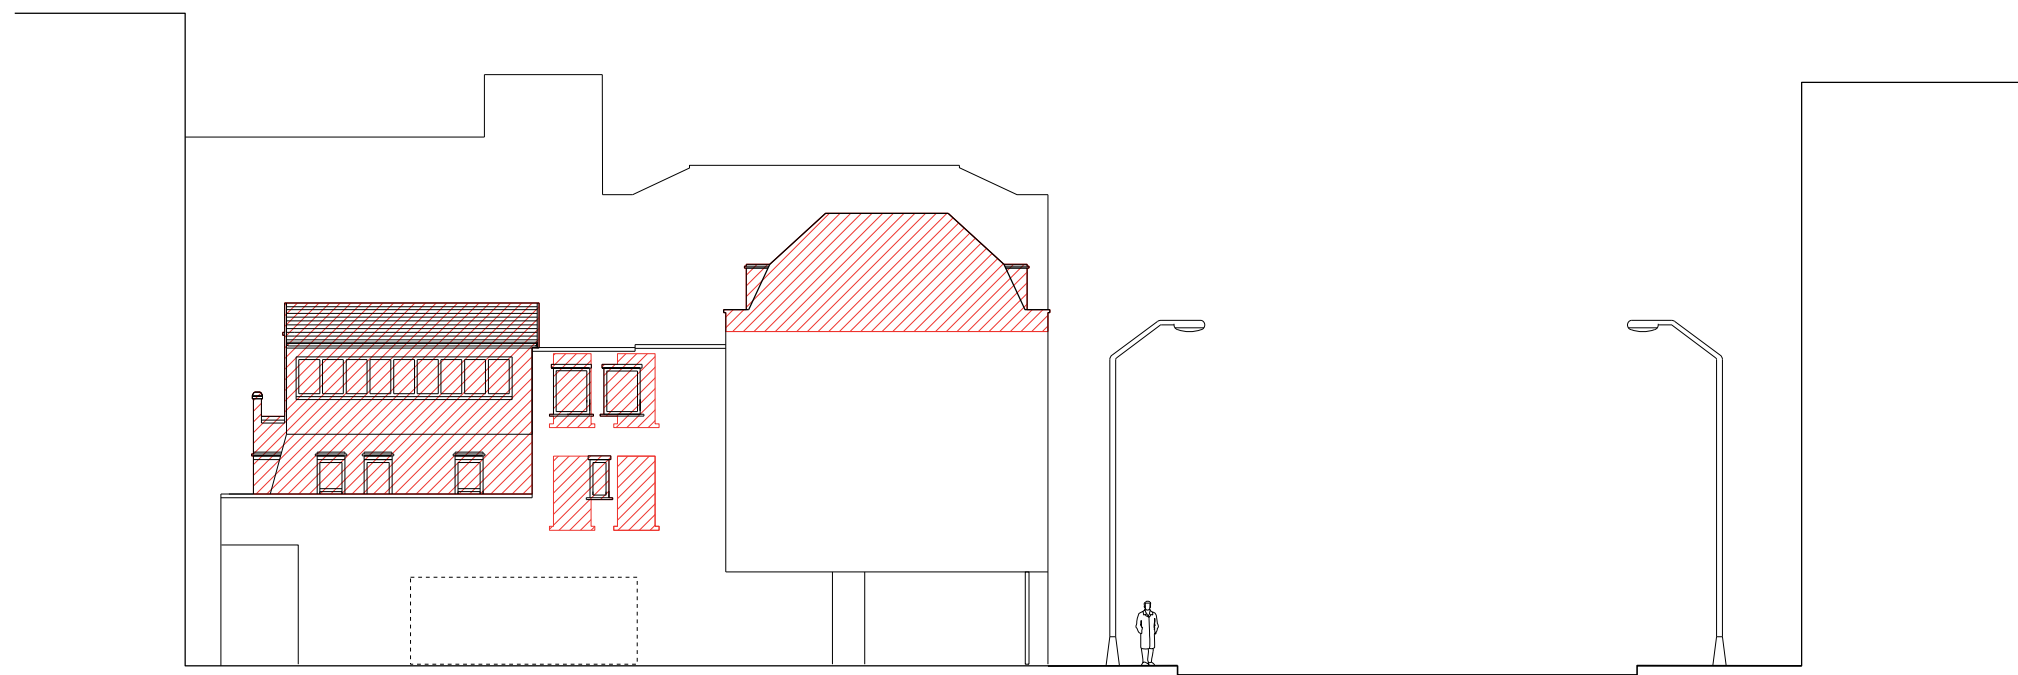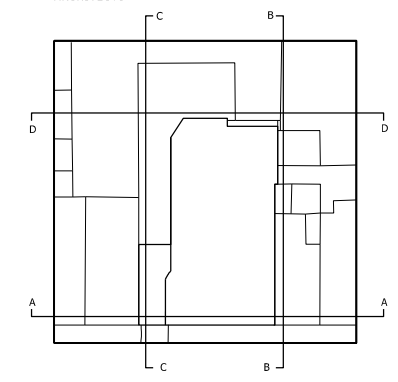

01 SOUTH EAST ELEVATION (CC)
 ALTERATIONS

Revision	description	Date	Check	Rev

SQUIRE & PARTNERS

77 Wicklow Street London WC1X 9JY
 T: 020 7278 5555 F: 020 7239 0495

info@squireandpartners.com
 www.squireandpartners.com

Project
**51-52 Tottenham Court Road,
 London. W1T**

Drawing
**South East Elevation (CC)
 Alteration**

Drawn	Date	Scale
AL	08/03/2016	1: 100@A1 1: 200@A3
Job number	Drawing number	Revision
13081	C645_E_SE_002	-

