


NOTES:

DO NOT SCALE FROM THIS DRAWING.
ALL DIMENSIONS TO BE CHECKED ON SITE.
ALL OMISSIONS AND DISCREPANCIES TO BE REPORTED TO THE ARCHITECT IMMEDIATELY.

ALL RIGHTS RESERVED. THIS WORK IS COPYRIGHT AND CANNOT BE REPRODUCED OR COPIED OR MODIFIED IN ANY FORM OR BY ANY MEANS, GRAPHIC ELECTRONIC OR MECHANICAL, INCLUDING PHOTOCOPYING WITHOUT THE WRITTEN PERMISSION OF SQUIRE AND PARTNERS ARCHITECTS.

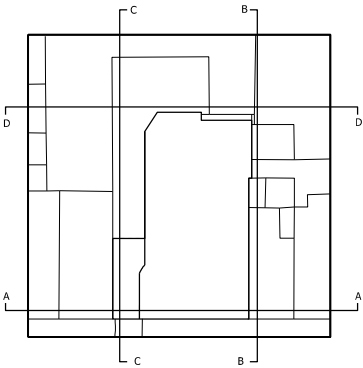

Revision Notes	XX/XX/14	XXX	X
Issued for Information	26/03/15	LLO	B
Issued for Information	04/11/14	LLO	A
Issued for Information - ROL	11/09/14	LLO	-
Revision description	Date	Check	Rev

SQUIRE & PARTNERS

77 Wicklow Street London WC1X 9JY
T: 020 7278 5555 F: 020 7239 0495

info@squireandpartners.com
www.squireandpartners.com


Project

51-52 Tottenham Court Road,
London. W1T

Drawing

Basement Plan
Proposed


Drawn	Date	Scale
LLO	29/05/2014	1: 100@A1 1: 500@A3
Job number	Drawing number	Revision
13081	C645_P_B1_001	B

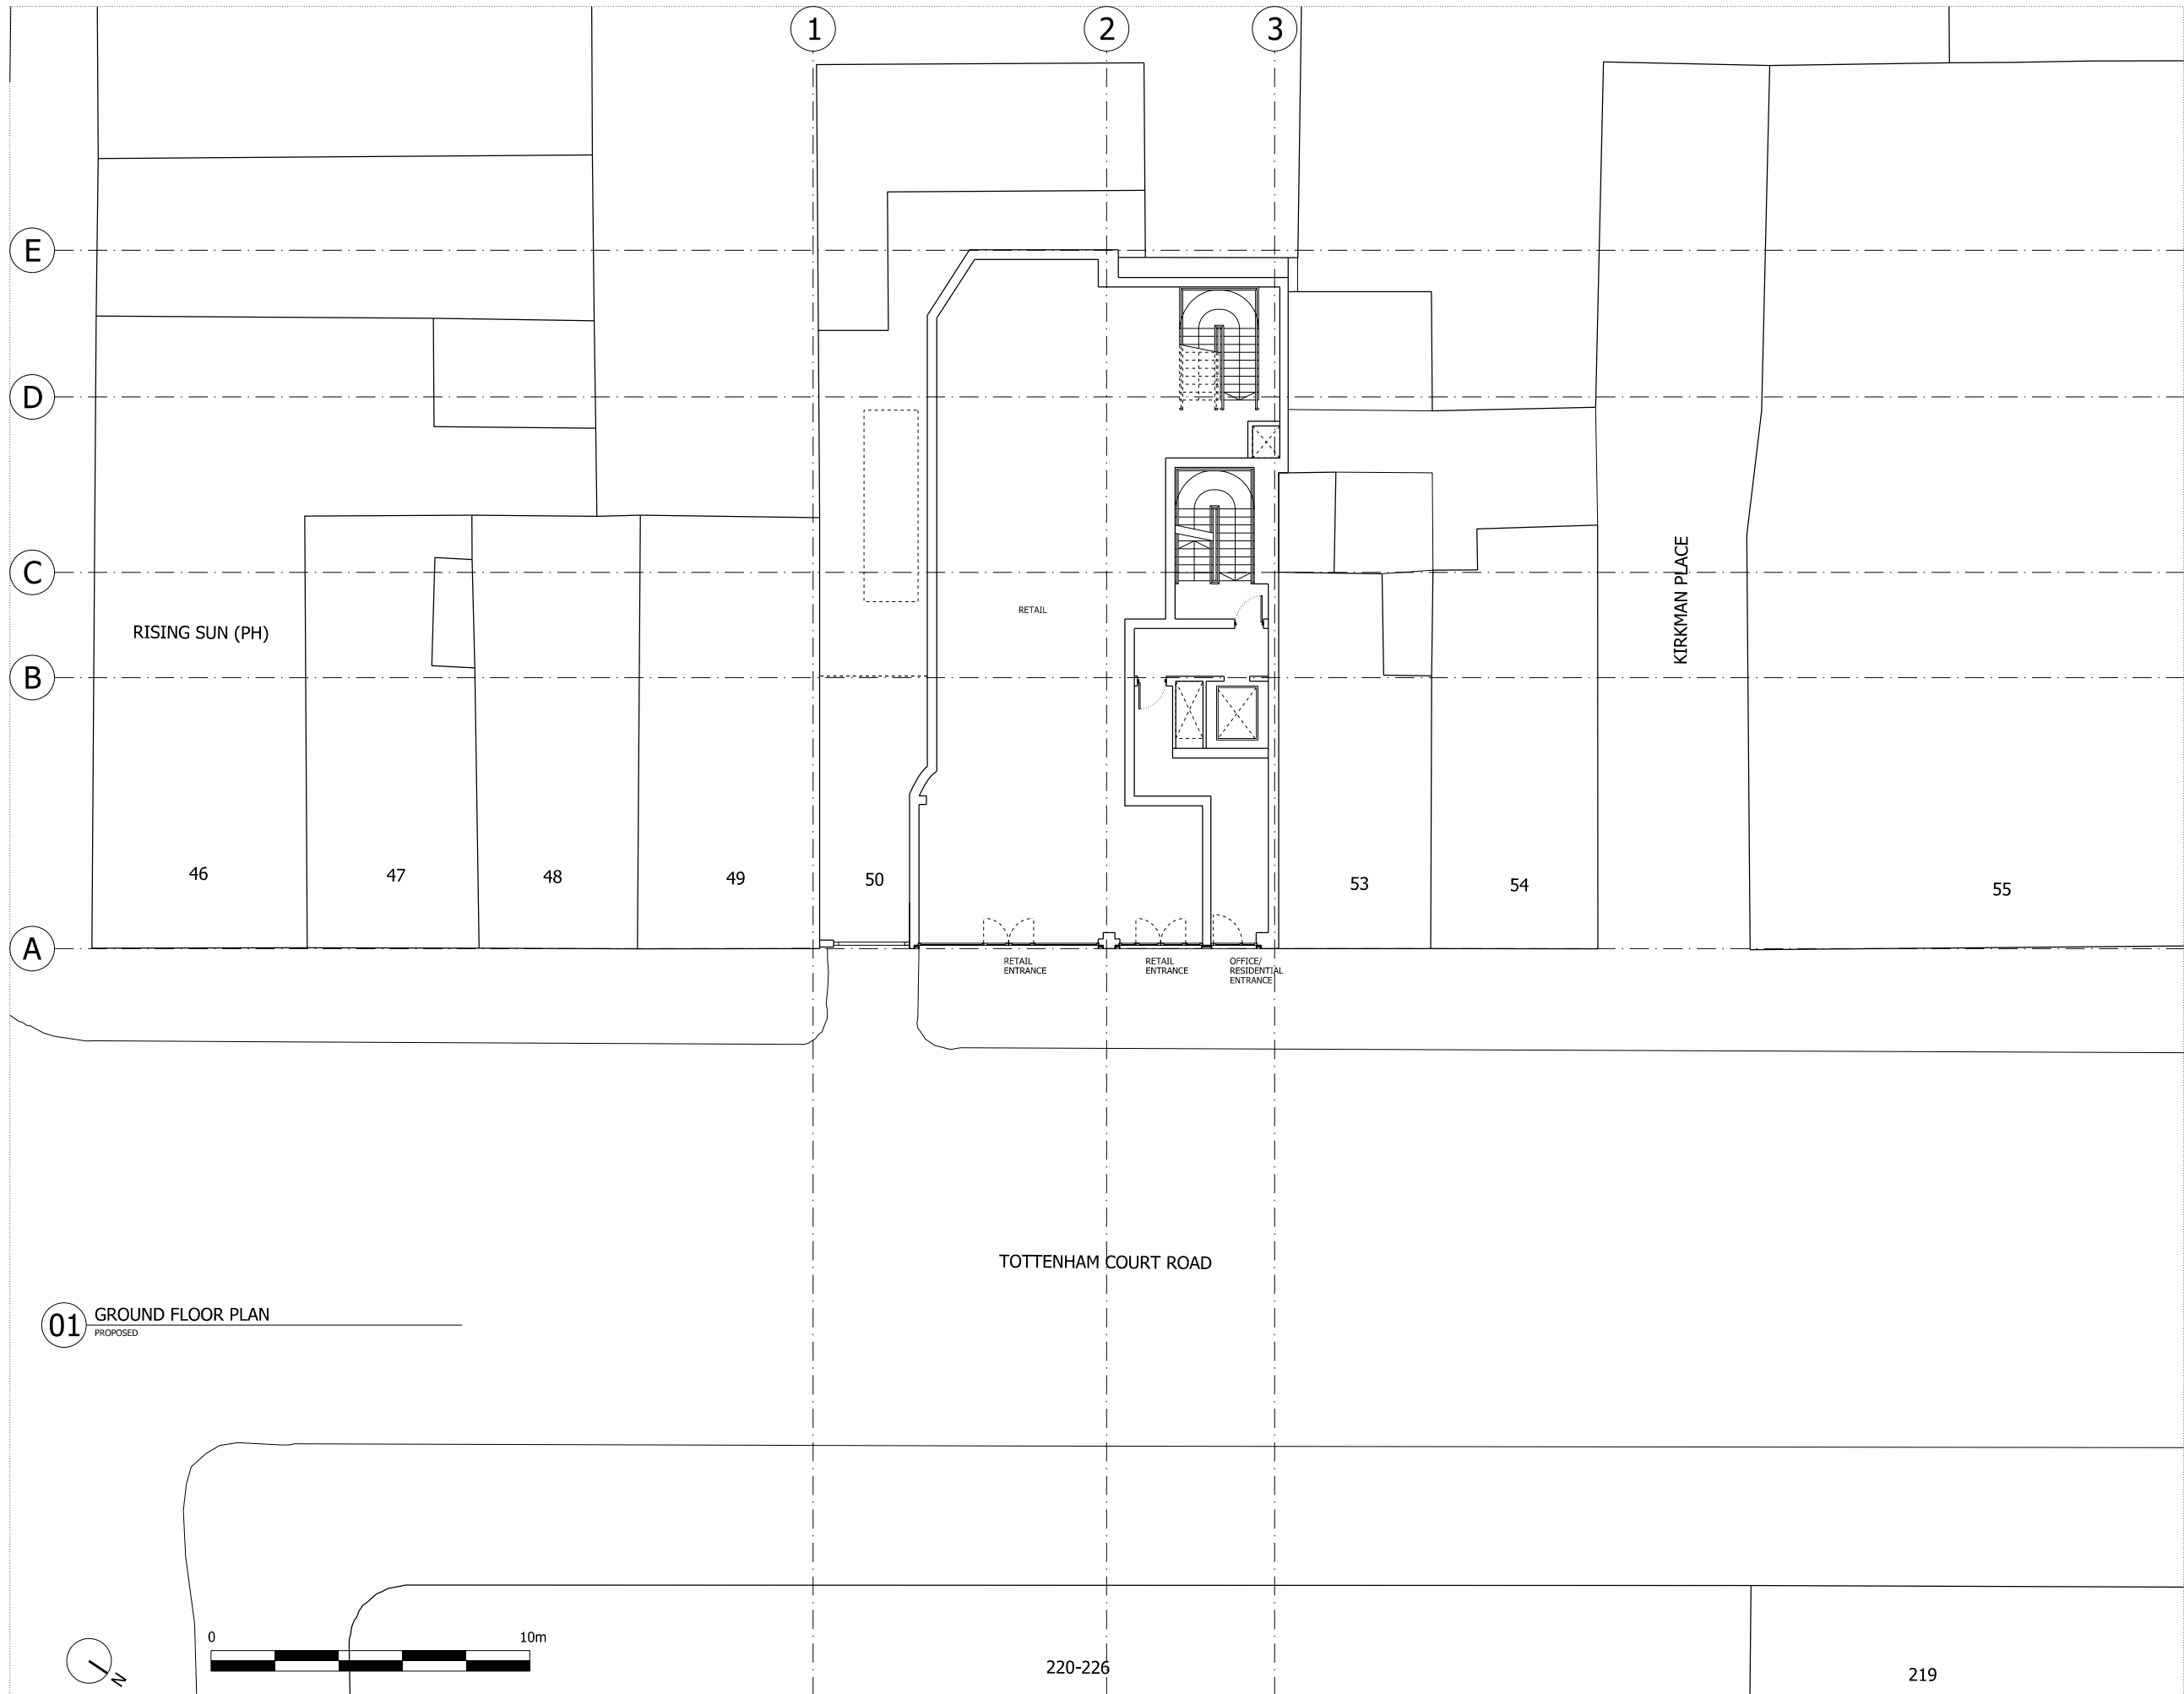

NOTES:

DO NOT SCALE FROM THIS DRAWING.
ALL DIMENSIONS TO BE CHECKED ON SITE.
ALL OMISSIONS AND DISCREPANCIES TO BE REPORTED TO THE ARCHITECT IMMEDIATELY.

ALL RIGHTS RESERVED. THIS WORK IS COPYRIGHT AND CANNOT BE REPRODUCED OR COPIED OR MODIFIED IN ANY FORM OR BY ANY MEANS, GRAPHIC ELECTRONIC OR MECHANICAL, INCLUDING PHOTOCOPYING WITHOUT THE WRITTEN PERMISSION OF SQUIRE AND PARTNERS ARCHITECTS.

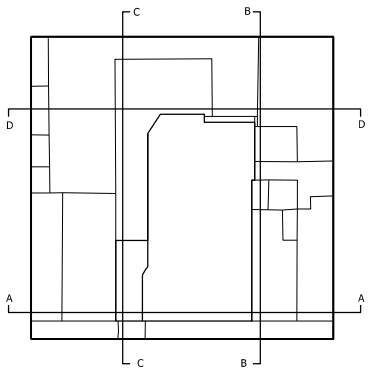

01 GROUND FLOOR PLAN
PROPOSED

Issued for Information	07/03/16	AL	C
Issued for Information	26/03/15	LLO	B
Issued for Information	04/11/14	LLO	A
Issued for Information - ROL	11/09/14	LLO	-
Revision description	Date	Check	Rev

SQUIRE & PARTNERS


77 Wicklow Street London WC1X 9JY
T: 020 7278 5555 F: 020 7239 0495

info@squireandpartners.com
www.squireandpartners.com

Project
51-52 Tottenham Court Road,
London. W1T

Drawing
Ground Floor Plan
Proposed


Drawn	Date	Scale
AL	07/03/2016	1: 100@A1 1: 500@A3
Job number	Drawing number	Revision
13081	C645_P_00_001	C

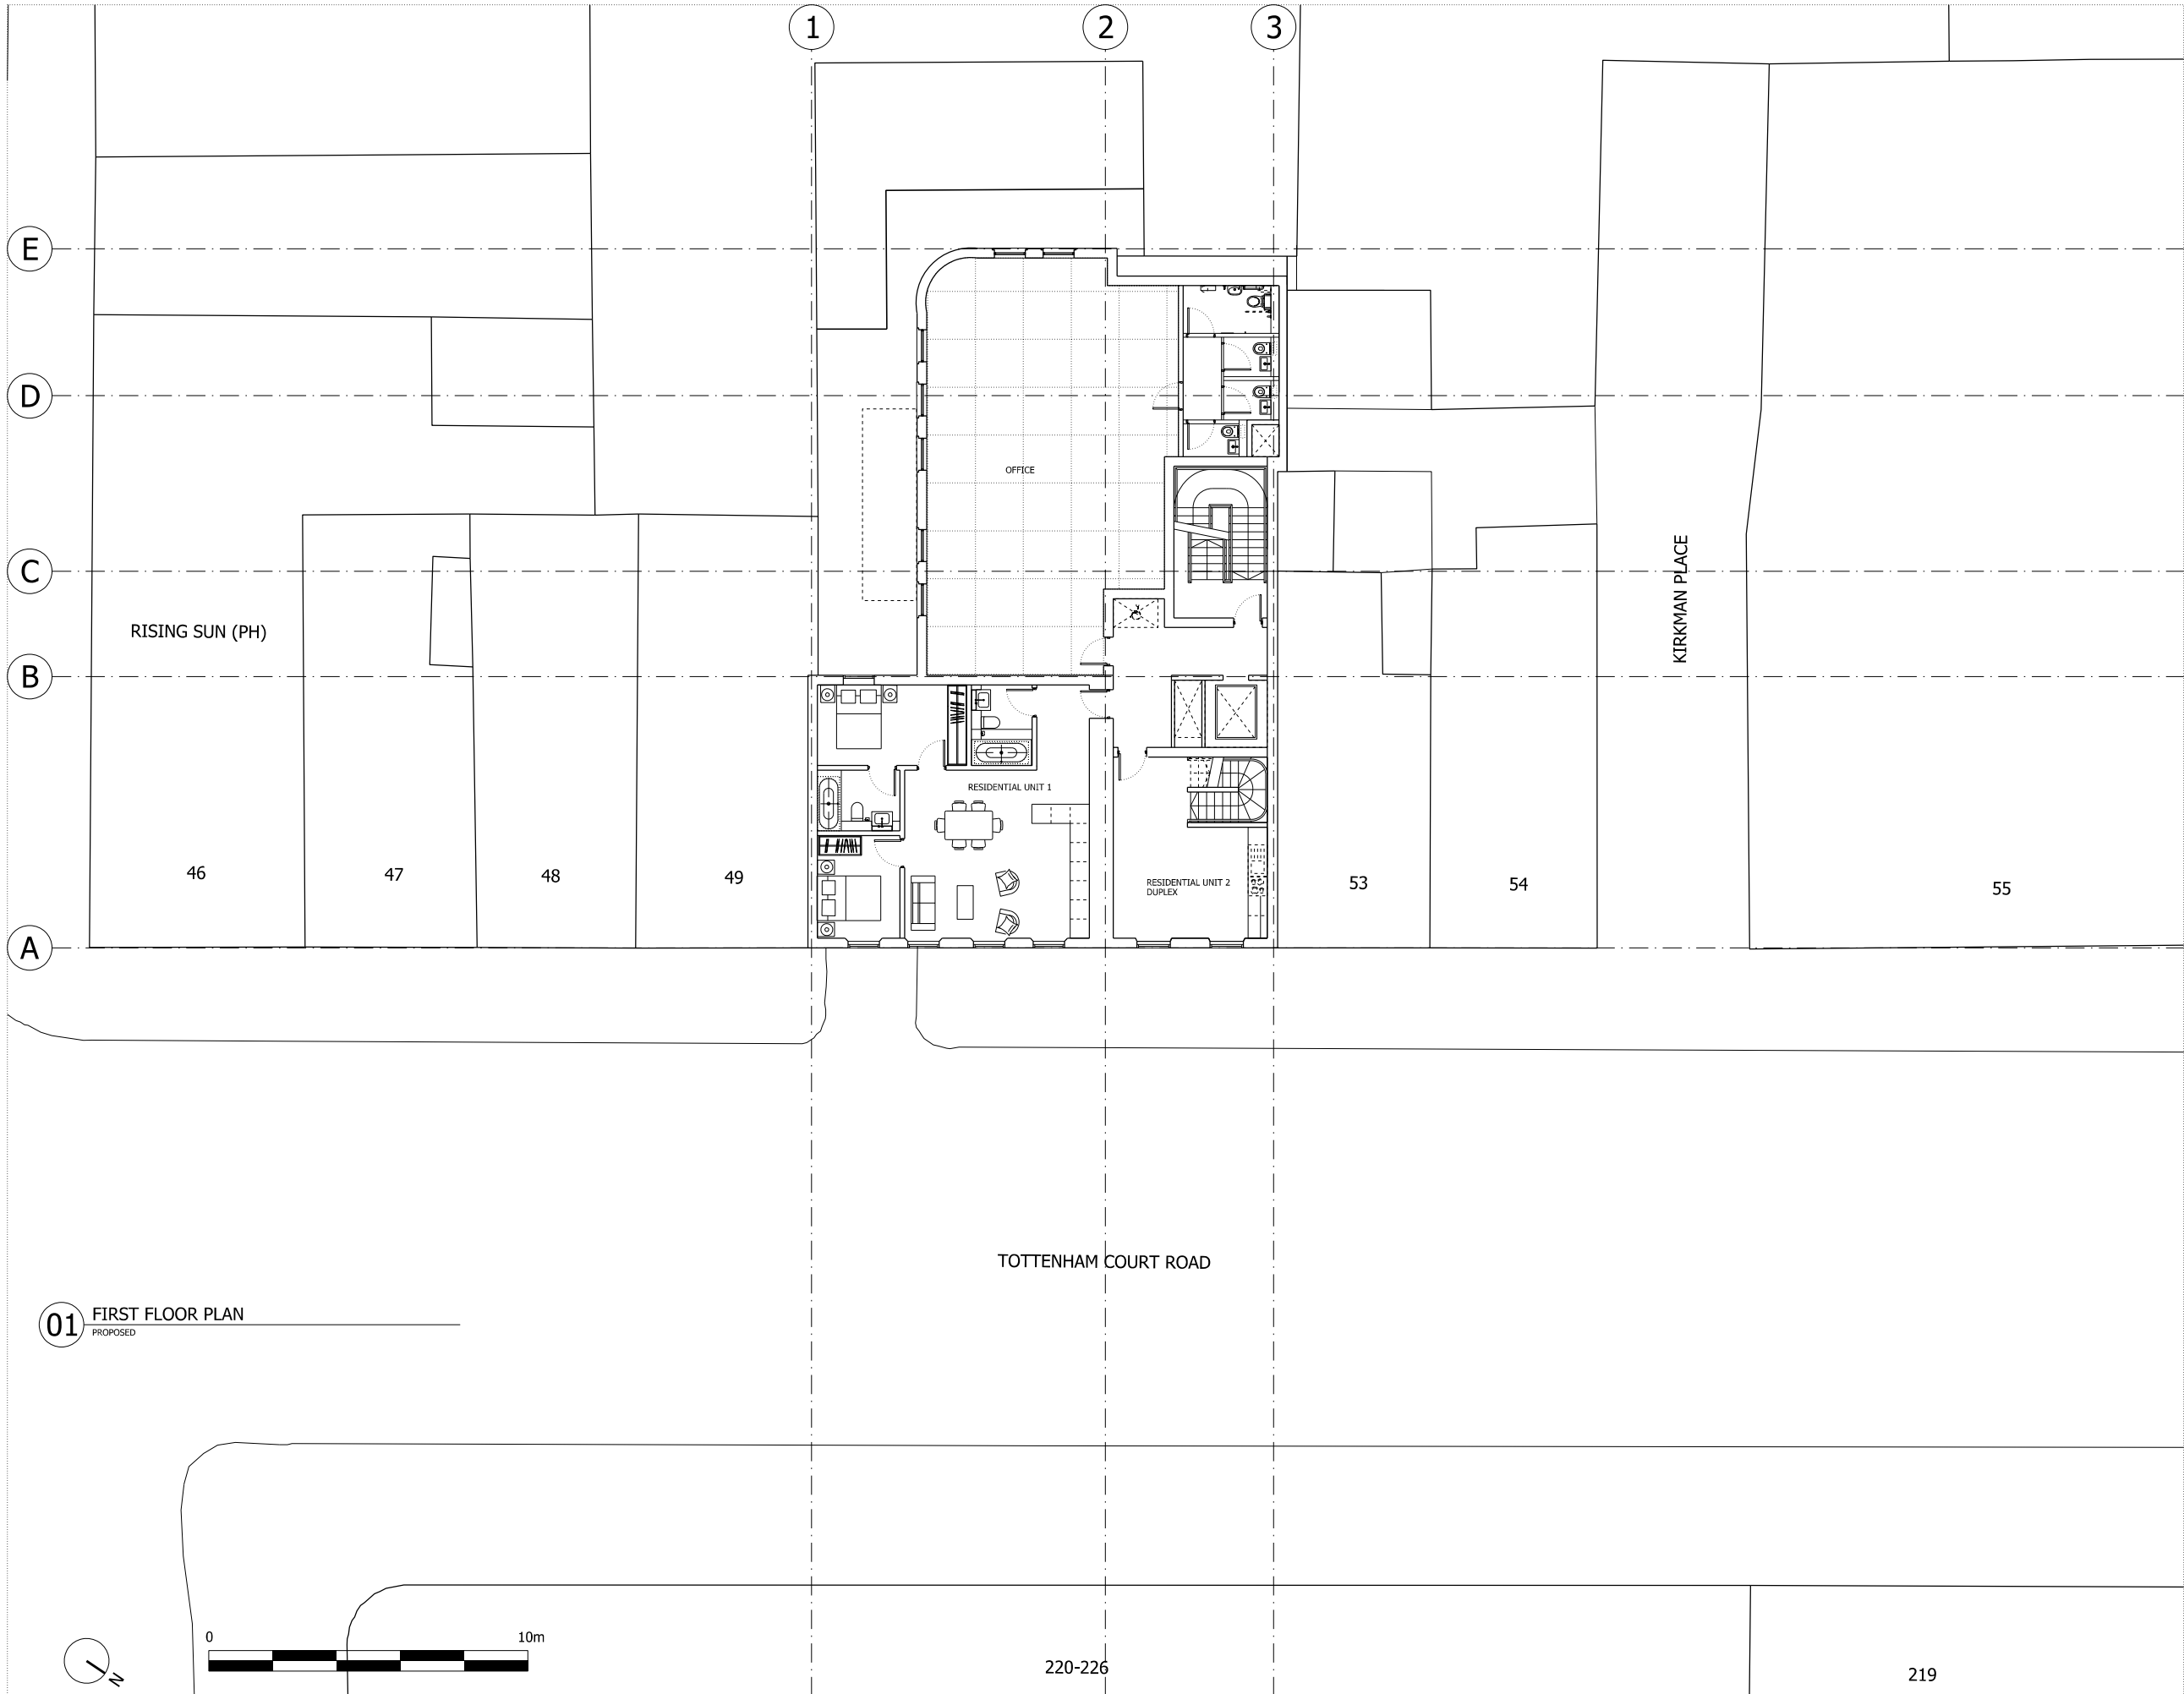

NOTES:

DO NOT SCALE FROM THIS DRAWING.
ALL DIMENSIONS TO BE CHECKED ON SITE.
ALL OMISSIONS AND DISCREPANCIES TO BE REPORTED TO THE ARCHITECT IMMEDIATELY.

ALL RIGHTS RESERVED. THIS WORK IS COPYRIGHT AND CANNOT BE REPRODUCED OR COPIED OR MODIFIED IN ANY FORM OR BY ANY MEANS, GRAPHIC ELECTRONIC OR MECHANICAL, INCLUDING PHOTOCOPYING WITHOUT THE WRITTEN PERMISSION OF SQUIRE AND PARTNERS ARCHITECTS.

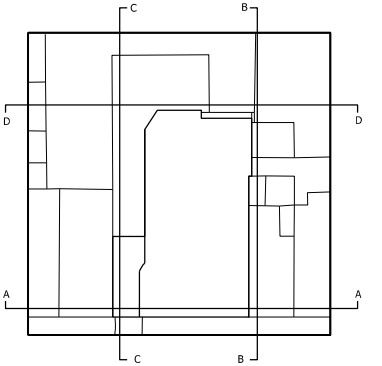

Issued for Information	07/03/16	AL	D
Issued for Information	11/12/15	HM	C
Issued for Information	26/03/15	LLO	B
Issued for Information	04/11/14	LLO	A
Issued for Information - ROL	11/09/14	LLO	-
Revision description	Date	Check	Rev

SQUIRE & PARTNERS


77 Wicklow Street London WC1X 9JY
T: 020 7278 5555 F: 020 7239 0495

info@squireandpartners.com
www.squireandpartners.com

Project
51-52 Tottenham Court Road,
London. W1T

Drawing
First Floor Plan
Proposed


Drawn	Date	Scale
AL	07/03/2016	1: 100@A1 1: 500@A3
Job number	Drawing number	Revision
13081	C645_P_01_001	D

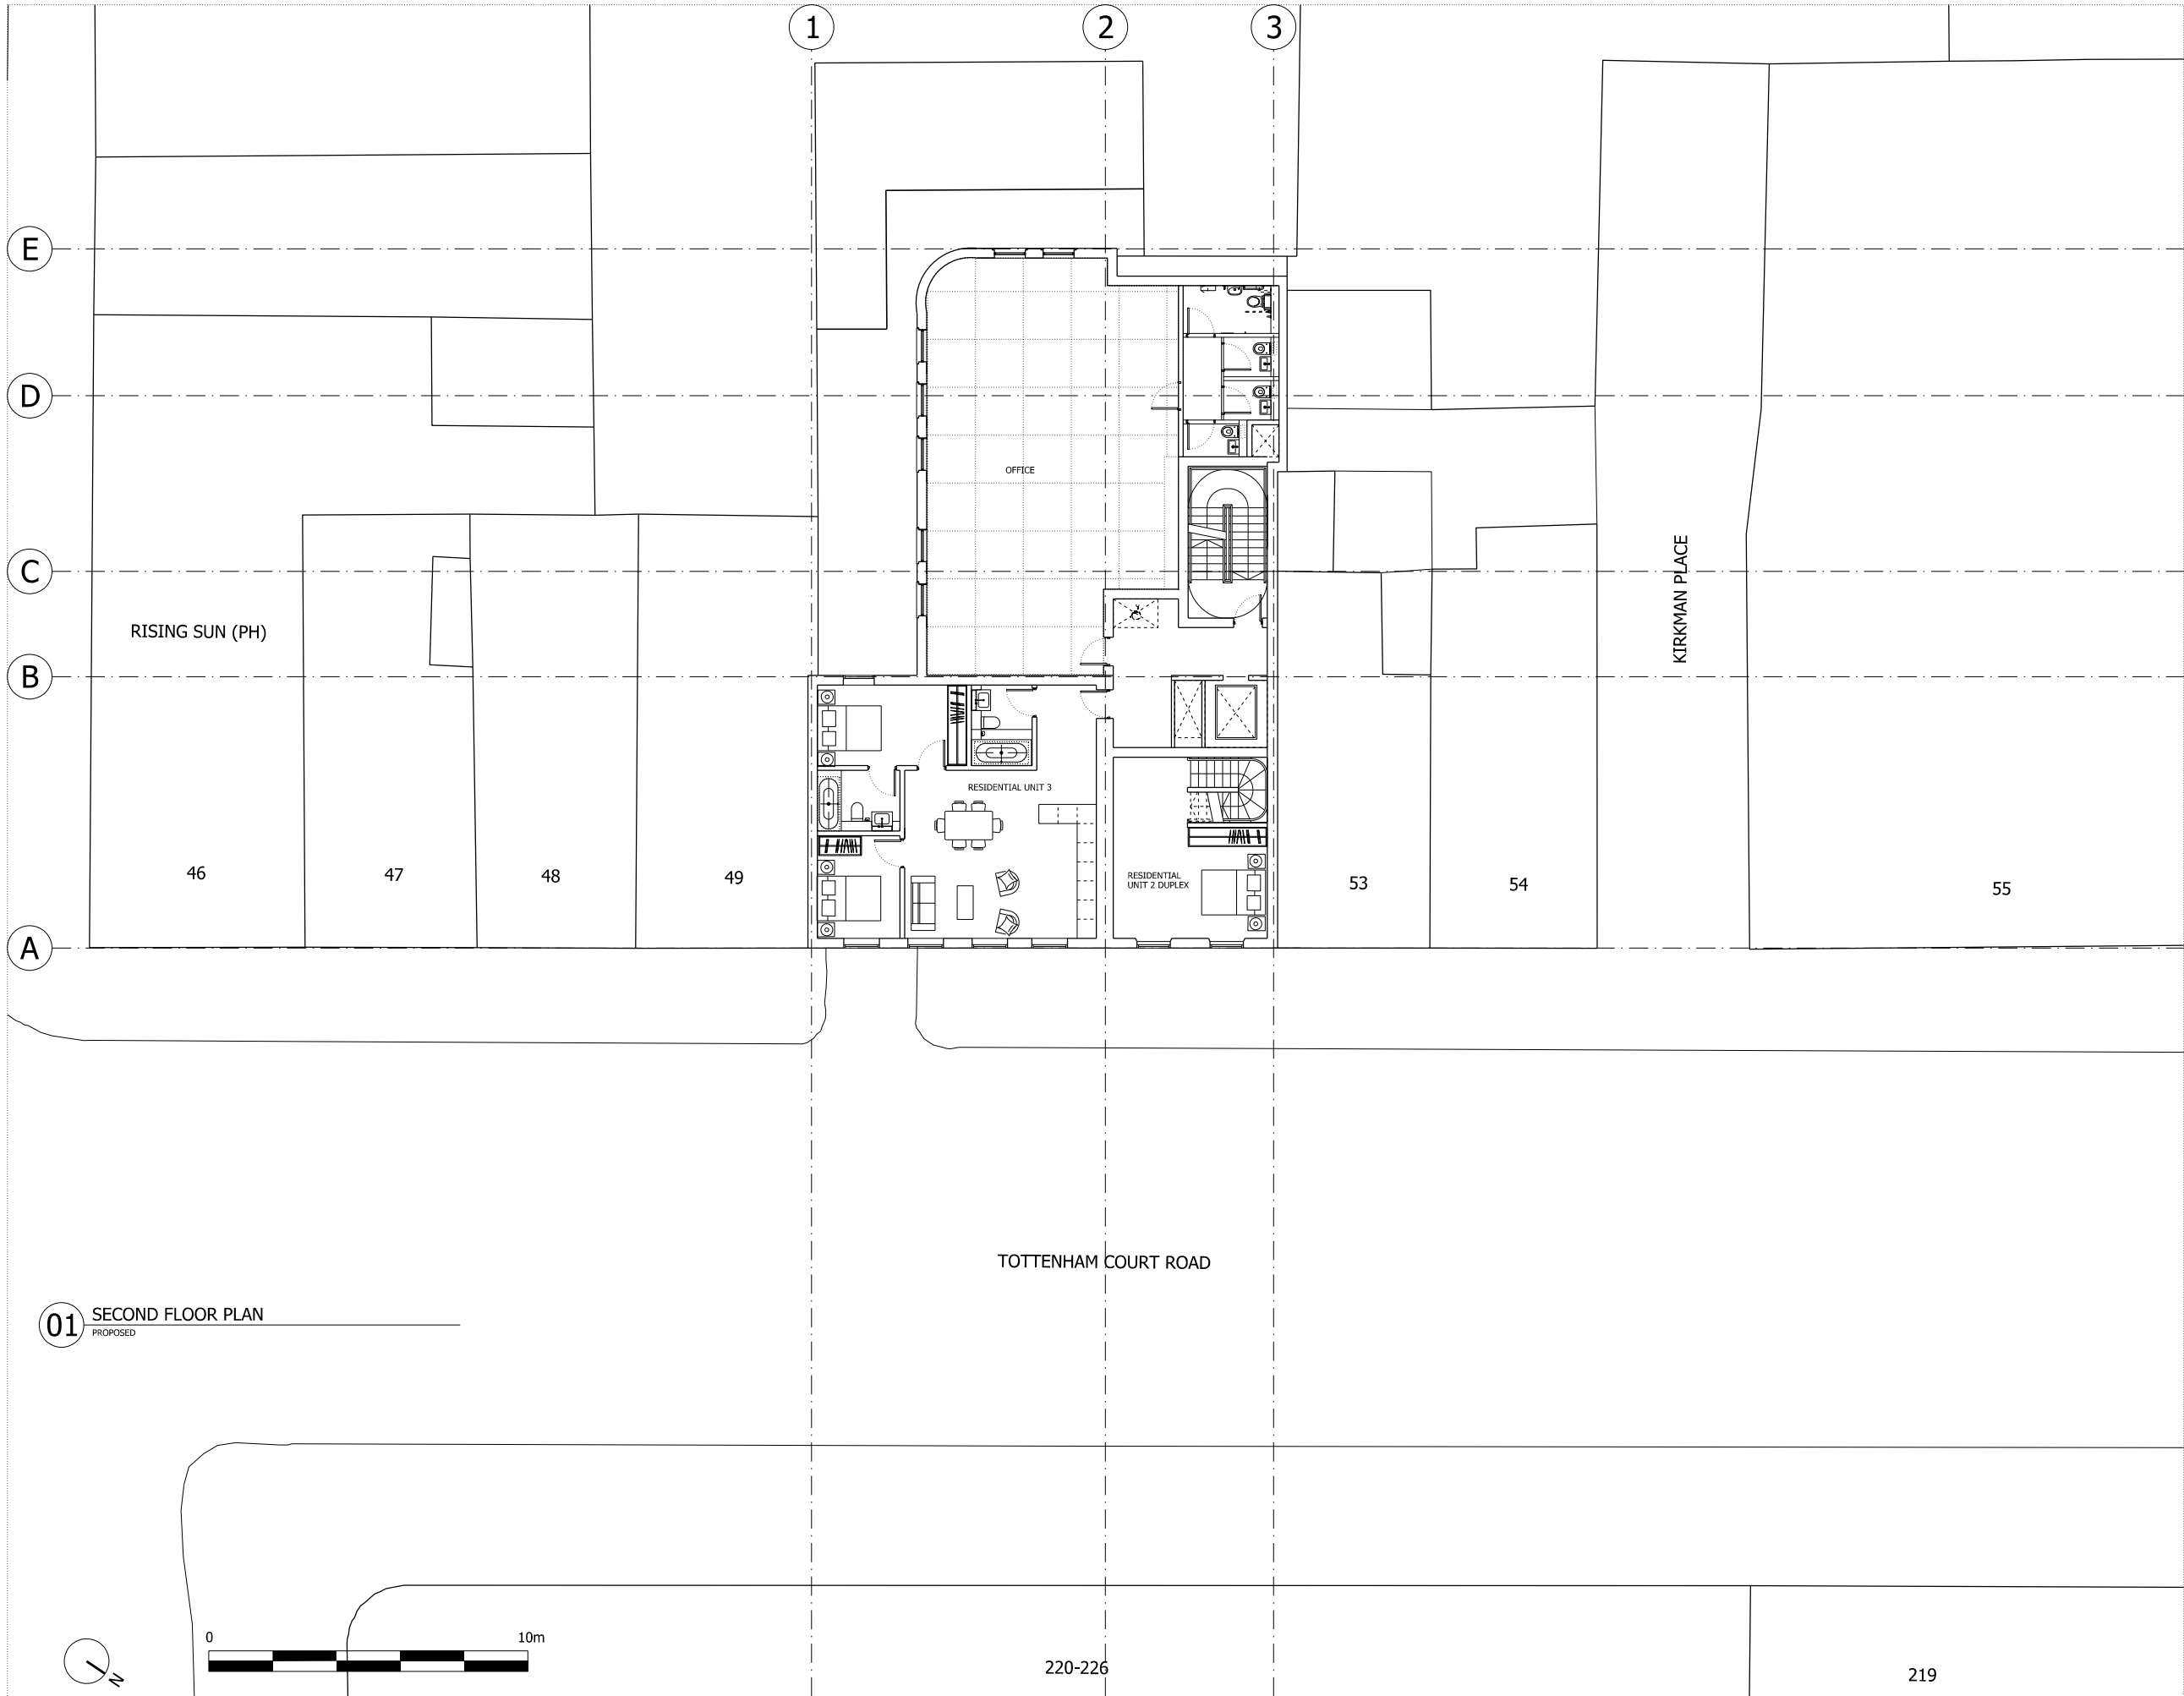

NOTES:

DO NOT SCALE FROM THIS DRAWING.
ALL DIMENSIONS TO BE CHECKED ON SITE.
ALL OMISSIONS AND DISCREPANCIES TO BE REPORTED TO THE ARCHITECT IMMEDIATELY.

ALL RIGHTS RESERVED. THIS WORK IS COPYRIGHT AND CANNOT BE REPRODUCED OR COPIED OR MODIFIED IN ANY FORM OR BY ANY MEANS, GRAPHIC ELECTRONIC OR MECHANICAL, INCLUDING PHOTOCOPYING WITHOUT THE WRITTEN PERMISSION OF SQUIRE AND PARTNERS ARCHITECTS.

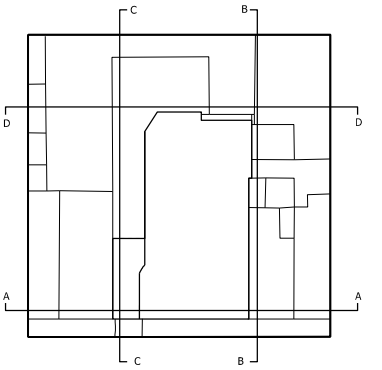

Issued for Information	07/03/16	AL	D
Issued for Information	11/12/15	HM	C
Issued for Information	26/03/15	LLO	B
Issued for Information	04/11/14	LLO	A
Issued for Information - ROL	11/09/14	LLO	-
Revision description	Date	Check	Rev

SQUIRE & PARTNERS


77 Wicklow Street London WC1X 9JY
T: 020 7278 5555 F: 020 7239 0495

info@squireandpartners.com
www.squireandpartners.com

Project
51-52 Tottenham Court Road,
London. W1T

Drawing
Second Floor Plan
Proposed


Drawn	Date	Scale
AL	07/03/2016	1: 100@A1 1: 500@A3
Job number	Drawing number	Revision
13081	C645_P_02_001	D

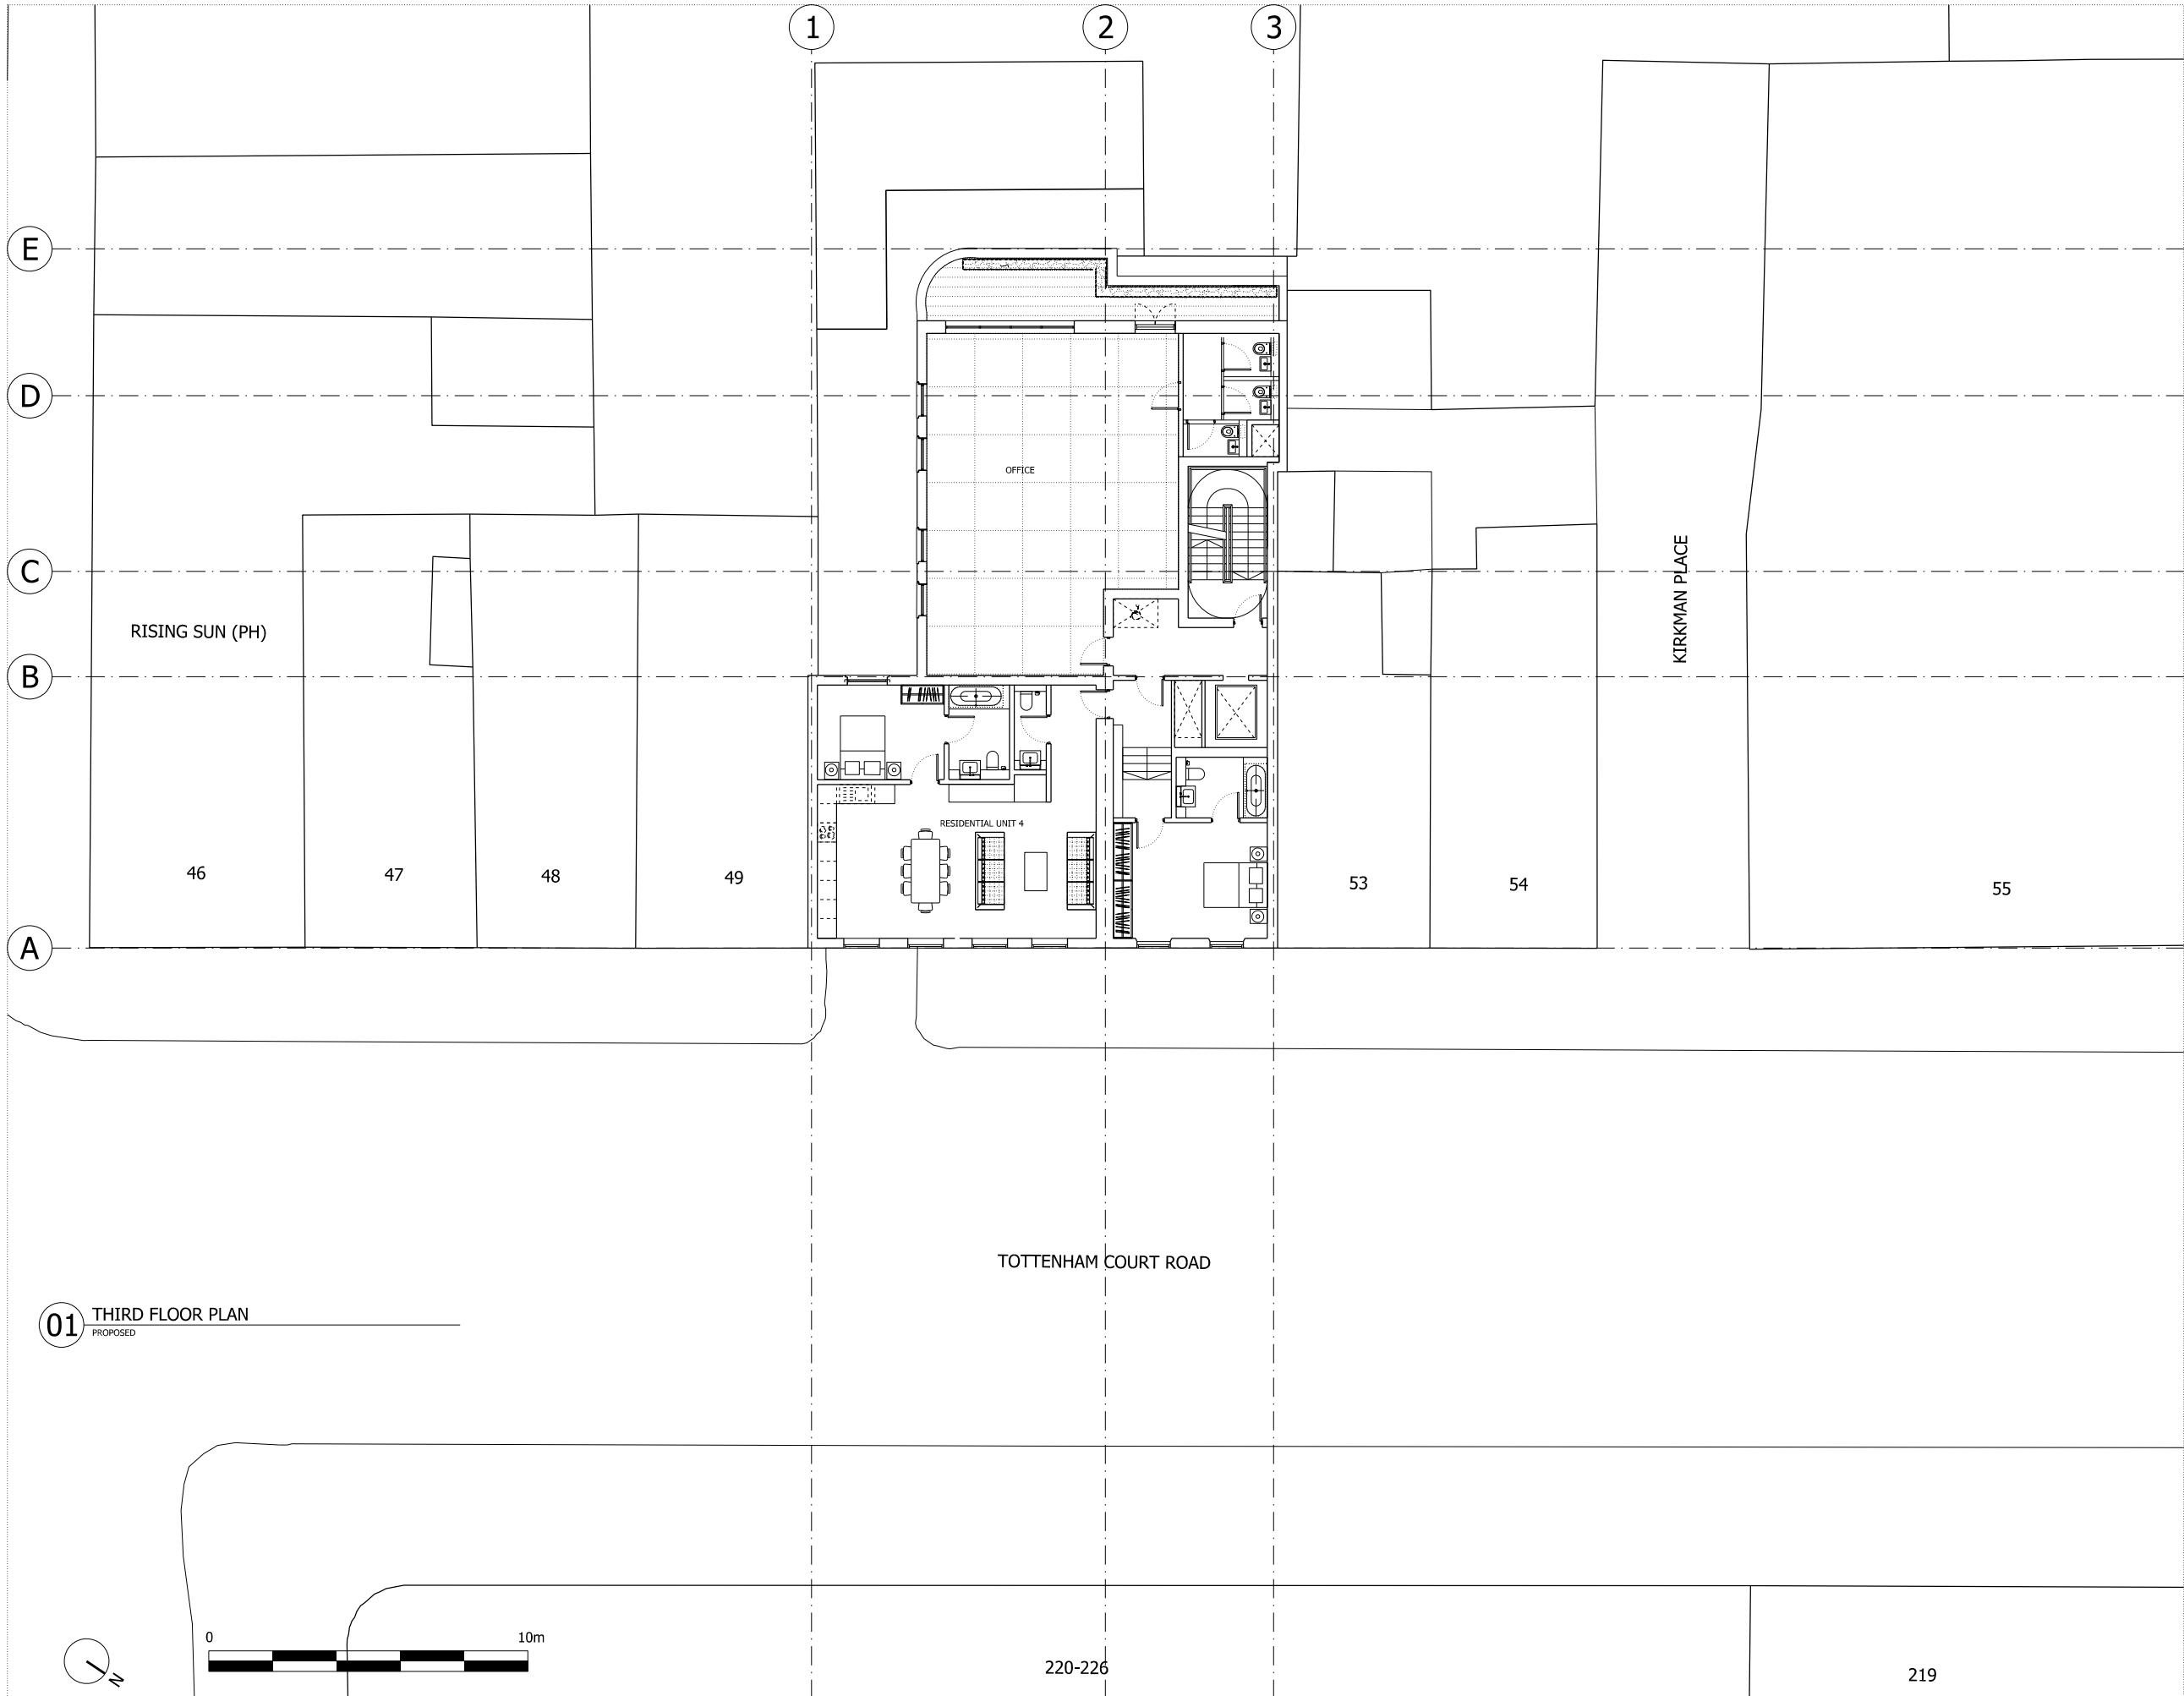

NOTES:

DO NOT SCALE FROM THIS DRAWING.
ALL DIMENSIONS TO BE CHECKED ON SITE.
ALL OMISSIONS AND DISCREPANCIES TO BE REPORTED TO THE ARCHITECT IMMEDIATELY.

ALL RIGHTS RESERVED. THIS WORK IS COPYRIGHT AND CANNOT BE REPRODUCED OR COPIED OR MODIFIED IN ANY FORM OR BY ANY MEANS, GRAPHIC ELECTRONIC OR MECHANICAL, INCLUDING PHOTOCOPYING WITHOUT THE WRITTEN PERMISSION OF SQUIRE AND PARTNERS ARCHITECTS.

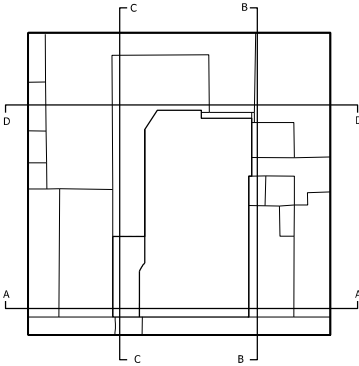

Issued for Information	07/03/16	AL	D
Issued for Information	11/12/15	HM	C
Issued for Information	26/03/15	LLO	B
Issued for Information	04/11/14	LLO	A
Issued for Information - ROL	11/09/14	LLO	-

Revision description	Date	Check	Rev
----------------------	------	-------	-----

SQUIRE & PARTNERS


77 Wicklow Street London WC1X 9JY
T: 020 7278 5555 F: 020 7239 0495

info@squireandpartners.com
www.squireandpartners.com

Project
51-52 Tottenham Court Road,
London. W1T

Drawing
Third Floor Plan
Proposed


Drawn	Date	Scale
AL	07/03/2016	1: 100@A1 1: 500@A3
Job number	Drawing number	Revision
13081	C645_P_03_001	D

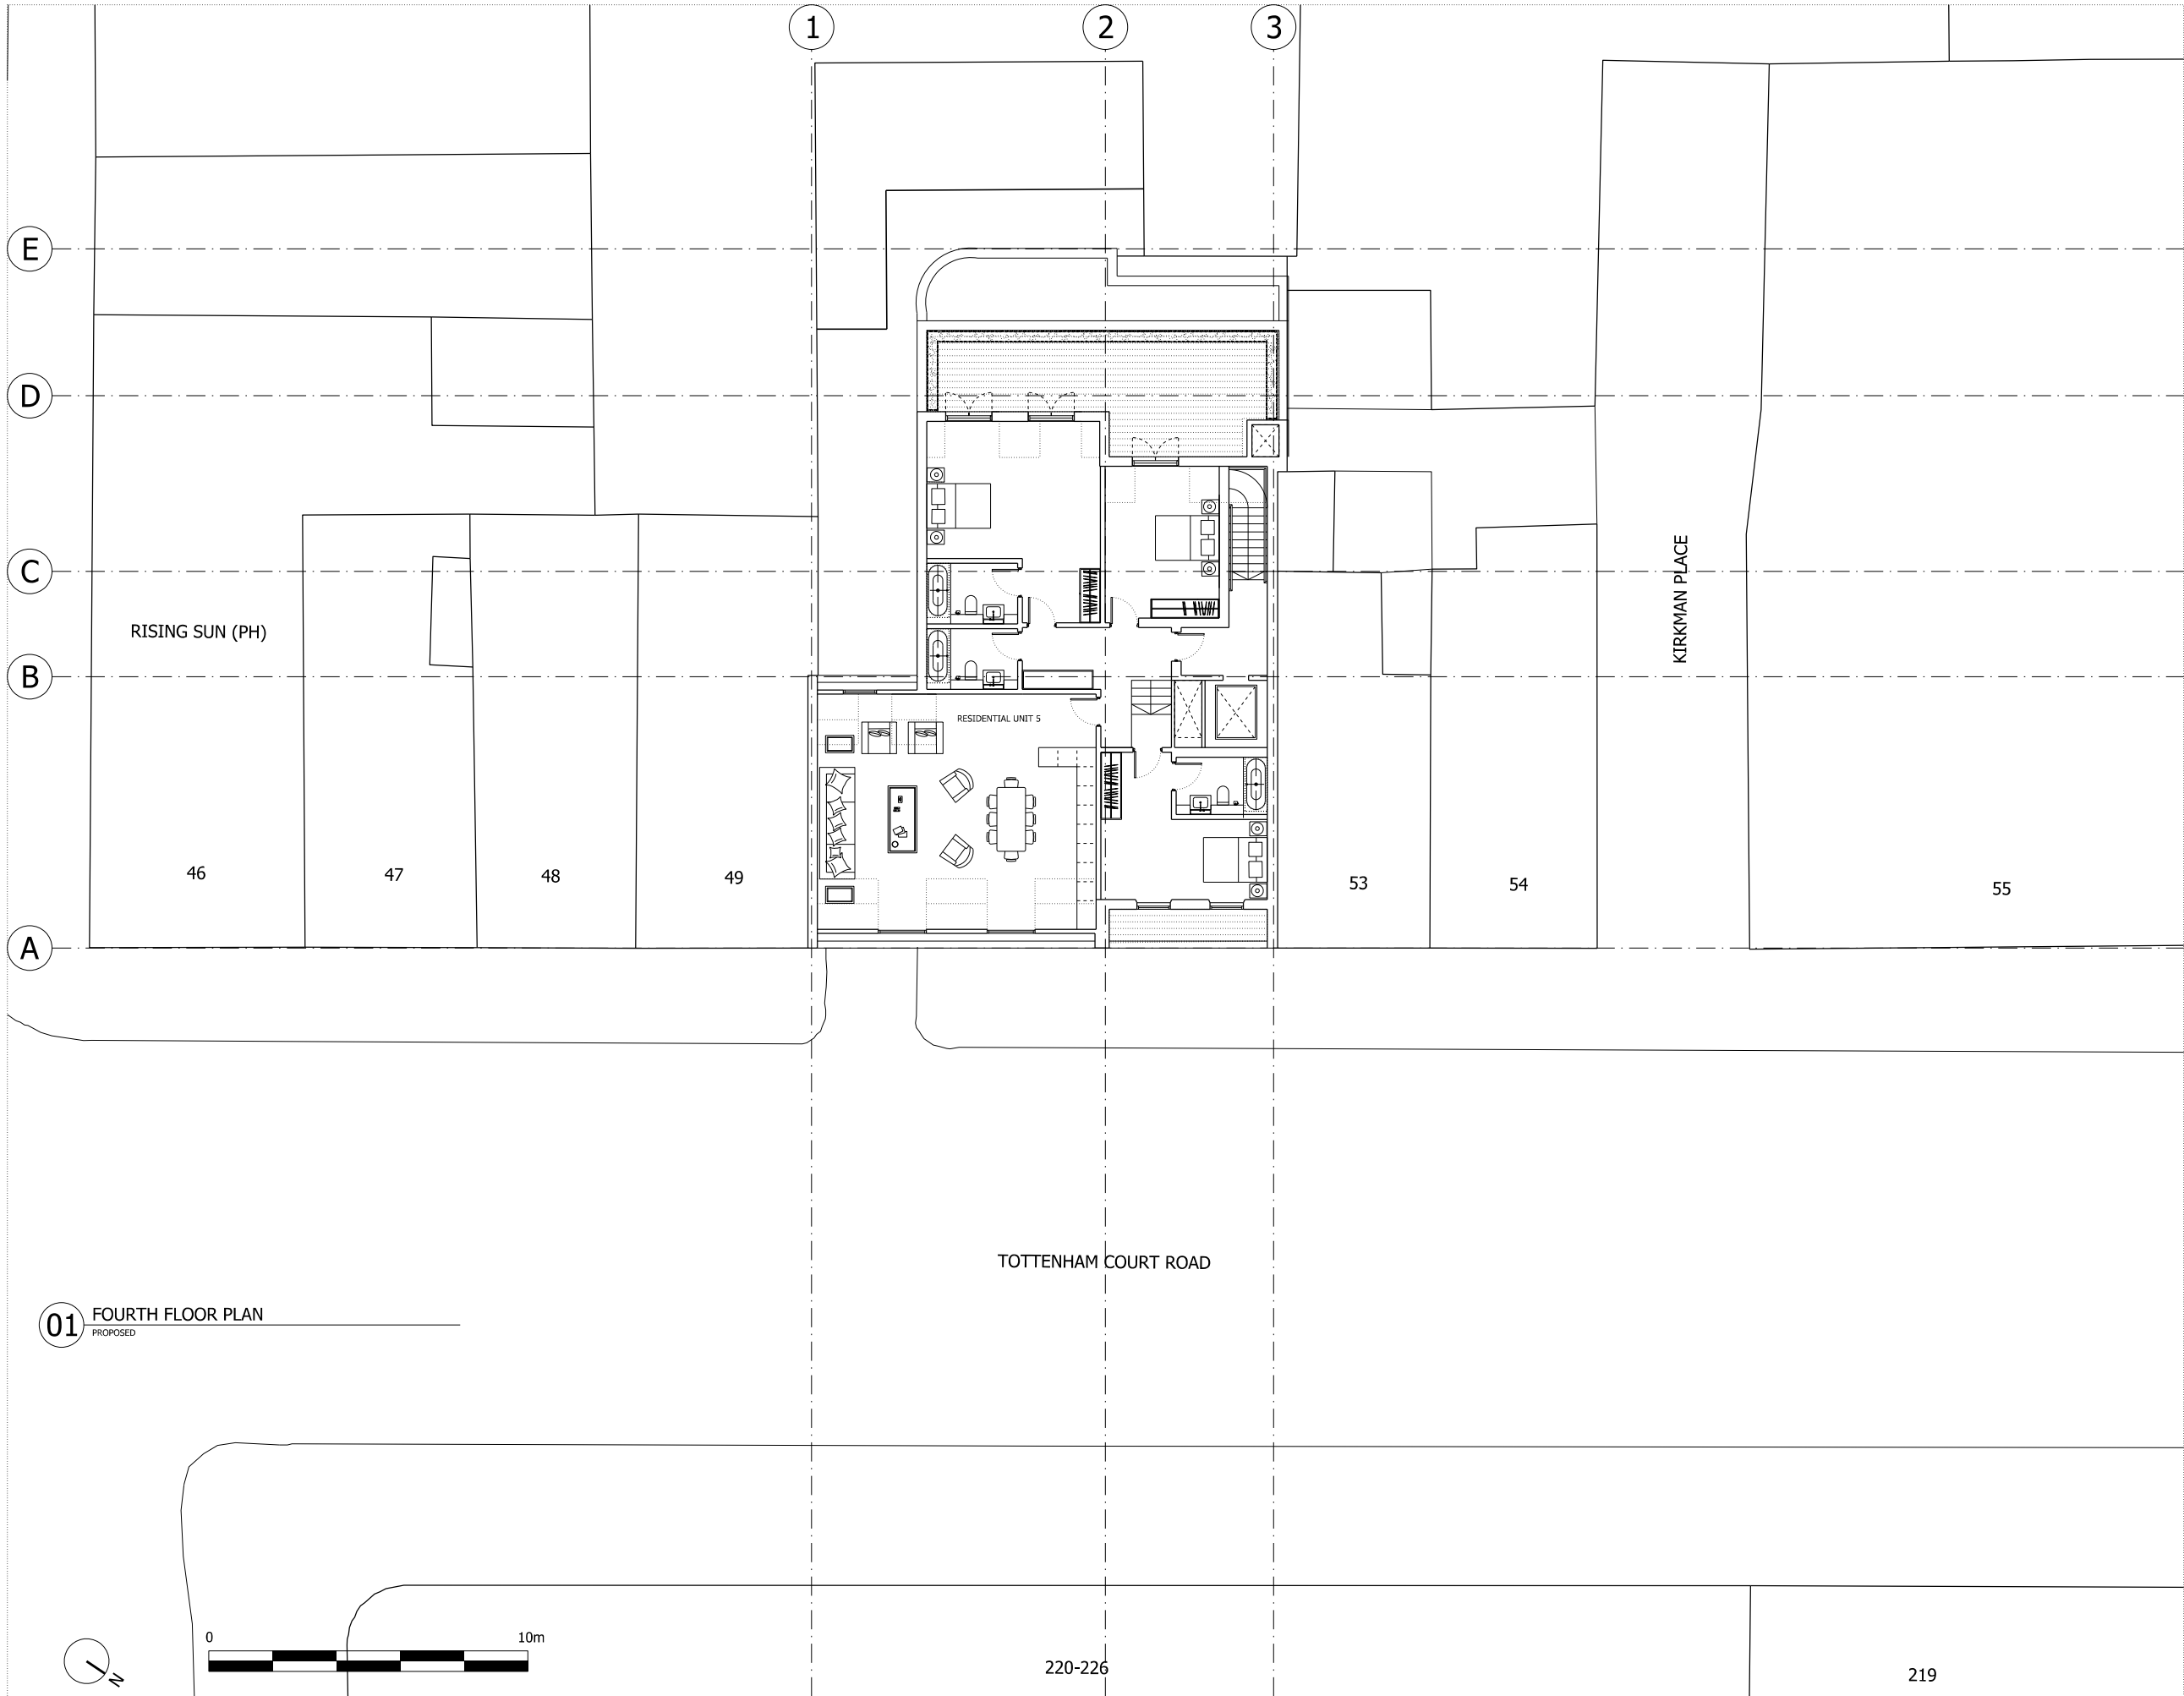

NOTES:

DO NOT SCALE FROM THIS DRAWING.
ALL DIMENSIONS TO BE CHECKED ON SITE.
ALL OMISSIONS AND DISCREPANCIES TO BE REPORTED TO THE ARCHITECT IMMEDIATELY.

ALL RIGHTS RESERVED. THIS WORK IS COPYRIGHT AND CANNOT BE REPRODUCED OR COPIED OR MODIFIED IN ANY FORM OR BY ANY MEANS, GRAPHIC ELECTRONIC OR MECHANICAL, INCLUDING PHOTOCOPYING WITHOUT THE WRITTEN PERMISSION OF SQUIRE AND PARTNERS ARCHITECTS.

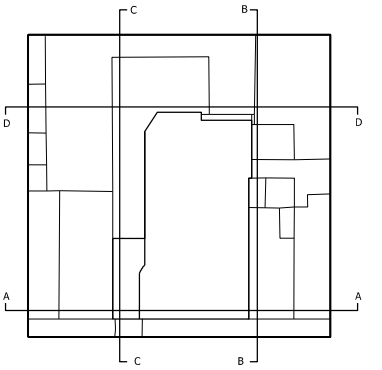

Issued for Information	7/03/16	AL	D
Issued for Information	11/12/15	HM	C
Issued for Information	26/03/15	LLO	B
Issued for Information	04/11/14	LLO	A
Issued for Information - ROL	11/09/14	LLO	-
Revision description	Date	Check	Rev

SQUIRE & PARTNERS

77 Wicklow Street London WC1X 9JY
T: 020 7278 5555 F: 020 7239 0495

info@squireandpartners.com
www.squireandpartners.com

Project
51-52 Tottenham Court Road,
London. W1T

Drawing
Fourth Floor Plan
Proposed


Drawn	Date	Scale
AL	07/03/2016	1: 100@A1 1: 500@A3
Job number	Drawing number	Revision
13081	C645_P_04_001	D



NOTES:

DO NOT SCALE FROM THIS DRAWING.
ALL DIMENSIONS TO BE CHECKED ON SITE.
ALL OMISSIONS AND DISCREPANCIES TO BE REPORTED TO THE ARCHITECT IMMEDIATELY.

ALL RIGHTS RESERVED. THIS WORK IS COPYRIGHT AND CANNOT BE REPRODUCED OR COPIED OR MODIFIED IN ANY FORM OR BY ANY MEANS, GRAPHIC ELECTRONIC OR MECHANICAL, INCLUDING PHOTOCOPYING WITHOUT THE WRITTEN PERMISSION OF SQUIRE AND PARTNERS ARCHITECTS.

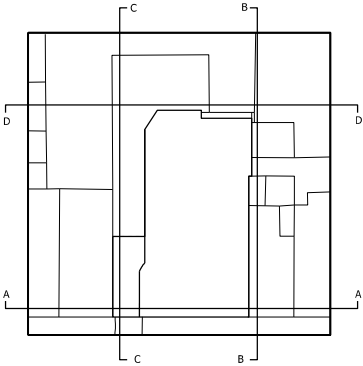

Revision Notes	XX/XX/14	XXX	X
Issued for Information	26/03/15	LLO	B
Issued for Information	04/11/14	LLO	A
Issued for Information - ROL	A	26/03/15	LLO/03/16

Revision description	Date	Check	Rev
1	26/03/15	LLO	A

SQUIRE & PARTNERS

77 Wicklow Street London WC1X 9JY
T: 020 7278 5555 F: 020 7239 0495

info@squireandpartners.com
www.squireandpartners.com

Project
52-52 Tottenham Court Road,
London. W1T
XX


Drawing
Base Plan
Proposed

Drawn	Date	Scale
LLO	29/03/2015	1: 100 @ A1 1: 500 @ A3
Job number	Drawing number	Revision
13081	C645_P_BF_001	A


NOTES:

DO NOT SCALE FROM THIS DRAWING.
ALL DIMENSIONS TO BE CHECKED ON SITE.
ALL OMISSIONS AND DISCREPANCIES TO BE REPORTED TO THE ARCHITECT IMMEDIATELY.

ALL RIGHTS RESERVED. THIS WORK IS COPYRIGHT AND CANNOT BE REPRODUCED OR COPIED OR MODIFIED IN ANY FORM OR BY ANY MEANS, GRAPHIC ELECTRONIC OR MECHANICAL, INCLUDING PHOTOCOPYING WITHOUT THE WRITTEN PERMISSION OF SQUIRE AND PARTNERS ARCHITECTS.

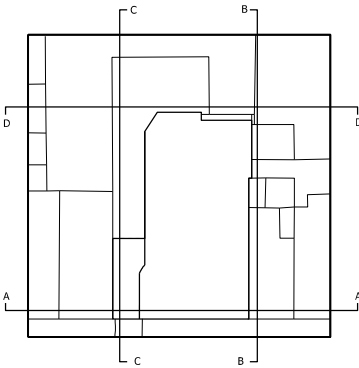

01 SECTION AA
Proposed

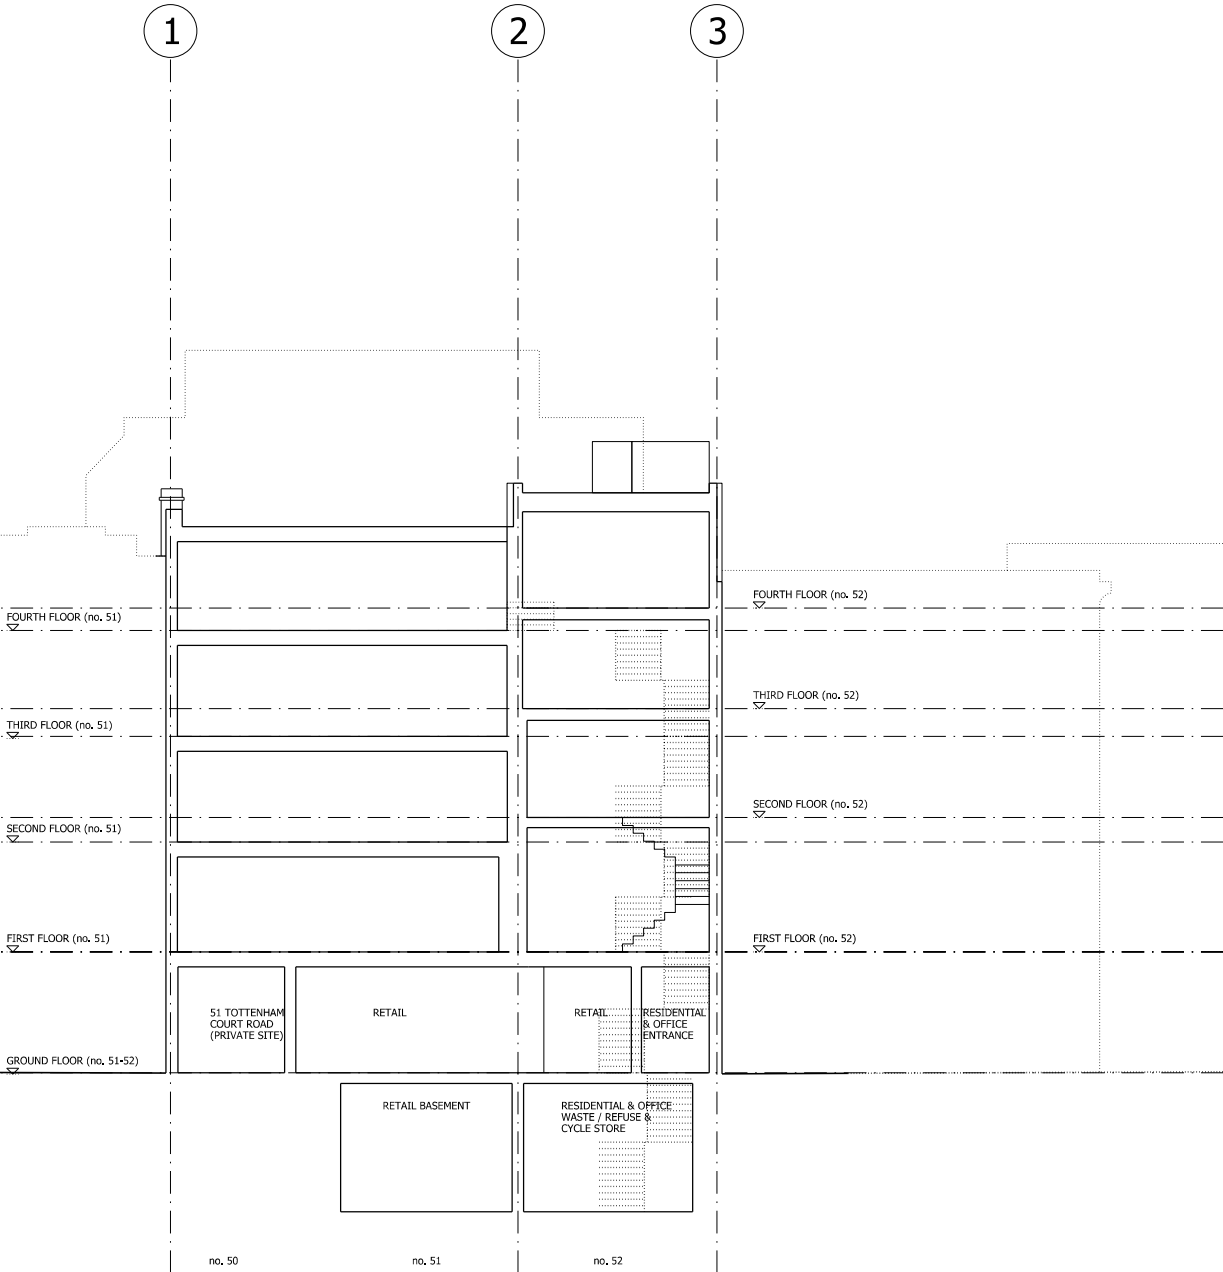

Issued for Information	11/12/15	HM	B
Issued for Information	30/03/15	LLO	A
Issued for Information	26/03/15	LLO	-
Revision description	Date	Check	Rev

SQUIRE & PARTNERS

77 Wicklow Street London WC1X 9JY
T: 020 7278 5555 F: 020 7239 0495

info@squireandpartners.com
www.squireandpartners.com

Project
51-52 Tottenham Court Road,
London. W1T


Drawing
Section AA
Proposed

Drawn	Date	Scale
LLO	17/03/2015	1: 100@A1 1: 500@A3
Job number	Drawing number	Revision
13081	C645_S_AA_001	B

NOTES:

DO NOT SCALE FROM THIS DRAWING.
ALL DIMENSIONS TO BE CHECKED ON SITE.
ALL OMISSIONS AND DISCREPANCIES TO BE
REPORTED TO THE ARCHITECT IMMEDIATELY.

ALL RIGHTS RESERVED. THIS WORK IS COPYRIGHT
AND CANNOT BE REPRODUCED OR COPIED OR MODIFIED
IN ANY FORM OR BY ANY MEANS, GRAPHIC ELECTRONIC
OR MECHANICAL, INCLUDING PHOTOCOPYING WITHOUT
THE WRITTEN PERMISSION OF SQUIRE AND PARTNERS
ARCHITECTS.

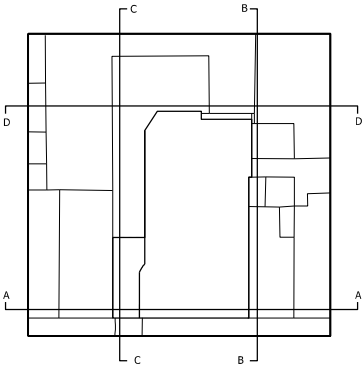

01 REAR ELEVATION
PROPOSED

Revision description	Date	Check	Rev
----------------------	------	-------	-----

SQUIRE & PARTNERS

77 Wicklow Street London WC1X 9JY
T: 020 7278 5555 F: 020 7239 0495

info@squireandpartners.com
www.squireandpartners.com

Project
51-52 Tottenham Court Road,
London. W1T

Drawing
Rear Elevation
Proposed

Drawn	Date	Scale
AL	08/03/2016	1: 100@A1 1: 500@A3
Job number	Drawing number	Revision
13081	C645_E_SW_001	-



no. 46

no. 47

no. 48

no. 49

no. 50

no. 51

no. 52

no. 53

no. 54

no. 55 - 59

01 FRONT ELEVATION


PROPOSED



NOTES:

DO NOT SCALE FROM THIS DRAWING.
ALL DIMENSIONS TO BE CHECKED ON SITE.
ALL OMISSIONS AND DISCREPANCIES TO BE
REPORTED TO THE ARCHITECT IMMEDIATELY.

ALL RIGHTS RESERVED. THIS WORK IS COPYRIGHT
AND CANNOT BE REPRODUCED OR COPIED OR MODIFIED
IN ANY FORM OR BY ANY MEANS, GRAPHIC ELECTRONIC
OR MECHANICAL, INCLUDING PHOTOCOPYING WITHOUT
THE WRITTEN PERMISSION OF SQUIRE AND PARTNERS
ARCHITECTS.

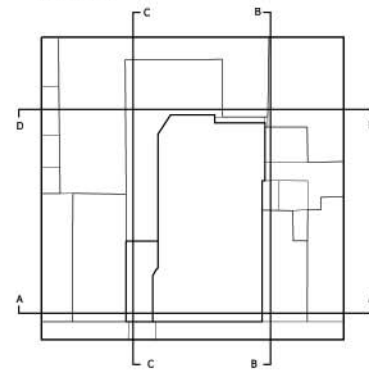

Issued for Information	26/03/15	LLO	D
Issued for Information	04/11/14	LLO	C
Issued for Information - ROL	11/09/14	LLO	B
Issued for Information	15/07/14	LLO	A
Issued for Information	14/07/14	LLO	-
Revision description	Date	Check	Rev

SQUIRE & PARTNERS

77 Wicklow Street London WC1X 9JY
T: 020 7278 5555 F: 020 7239 0495

info@squireandpartners.com
www.squireandpartners.com

Project
51-52 Tottenham Court Road,
London. W1T



Drawing
Front Elevation
Proposed
52 Tottenham Court Road

Drawn	Date	Scale
LLO	14/07/2014	1: 100@A1 1: 200@A3
Job number	Drawing number	Revision
13081	C645_E_NE_001	D

NOTES:

DO NOT SCALE FROM THIS DRAWING.
ALL DIMENSIONS TO BE CHECKED ON SITE.
ALL OMISSIONS AND DISCREPANCIES TO BE
REPORTED TO THE ARCHITECT IMMEDIATELY.

ALL RIGHTS RESERVED. THIS WORK IS COPYRIGHT
AND CANNOT BE REPRODUCED OR COPIED OR MODIFIED
IN ANY FORM OR BY ANY MEANS, GRAPHIC ELECTRONIC
OR MECHANICAL, INCLUDING PHOTOCOPYING WITHOUT
THE WRITTEN PERMISSION OF SQUIRE AND PARTNERS
ARCHITECTS.

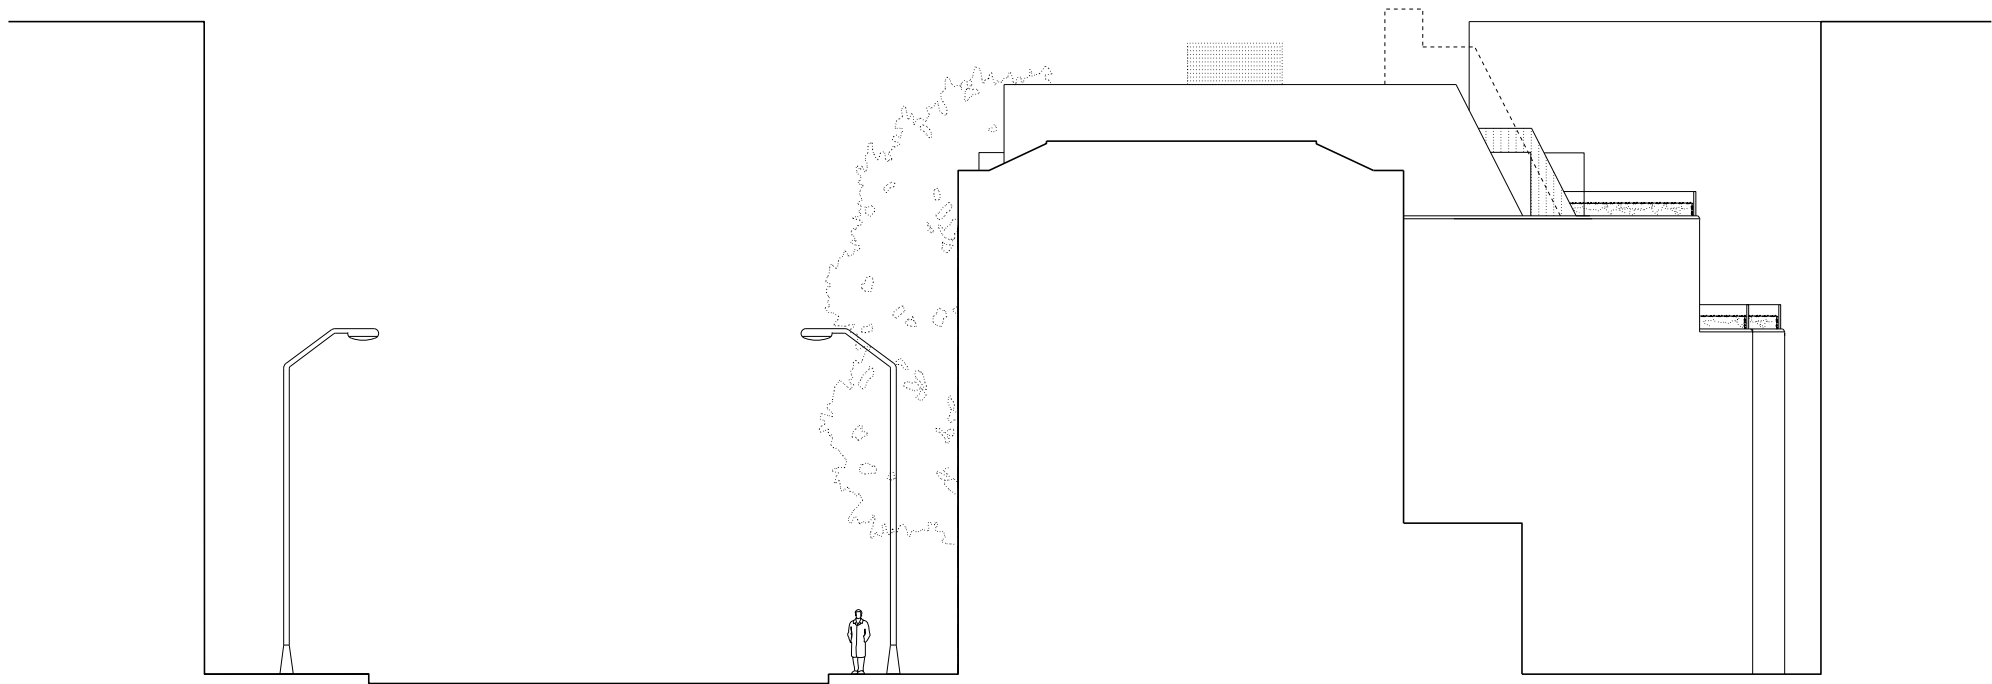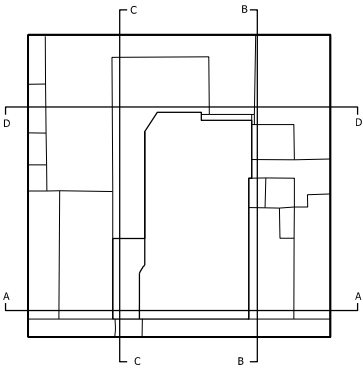

01 NORTH WEST ELEVATION (BB)
PROPOSED

Revision description	Date	Check	Rev
----------------------	------	-------	-----

SQUIRE & PARTNERS

77 Wicklow Street London WC1X 9JY
T: 020 7278 5555 F: 020 7239 0495

info@squireandpartners.com
www.squireandpartners.com

Project
51-52 Tottenham Court Road,
London. W1T



Drawing
North West Elevation BB
Proposed

Drawn	Date	Scale
AL	08/03/2016	1: 100@A1 1: 200@A3
Job number	Drawing number	Revision
13081	C645_E_NW_001	-

NOTES:

DO NOT SCALE FROM THIS DRAWING.
ALL DIMENSIONS TO BE CHECKED ON SITE.
ALL OMISSIONS AND DISCREPANCIES TO BE
REPORTED TO THE ARCHITECT IMMEDIATELY.

ALL RIGHTS RESERVED. THIS WORK IS COPYRIGHT
AND CANNOT BE REPRODUCED OR COPIED OR MODIFIED
IN ANY FORM OR BY ANY MEANS, GRAPHIC ELECTRONIC
OR MECHANICAL, INCLUDING PHOTOCOPYING WITHOUT
THE WRITTEN PERMISSION OF SQUIRE AND PARTNERS
ARCHITECTS.

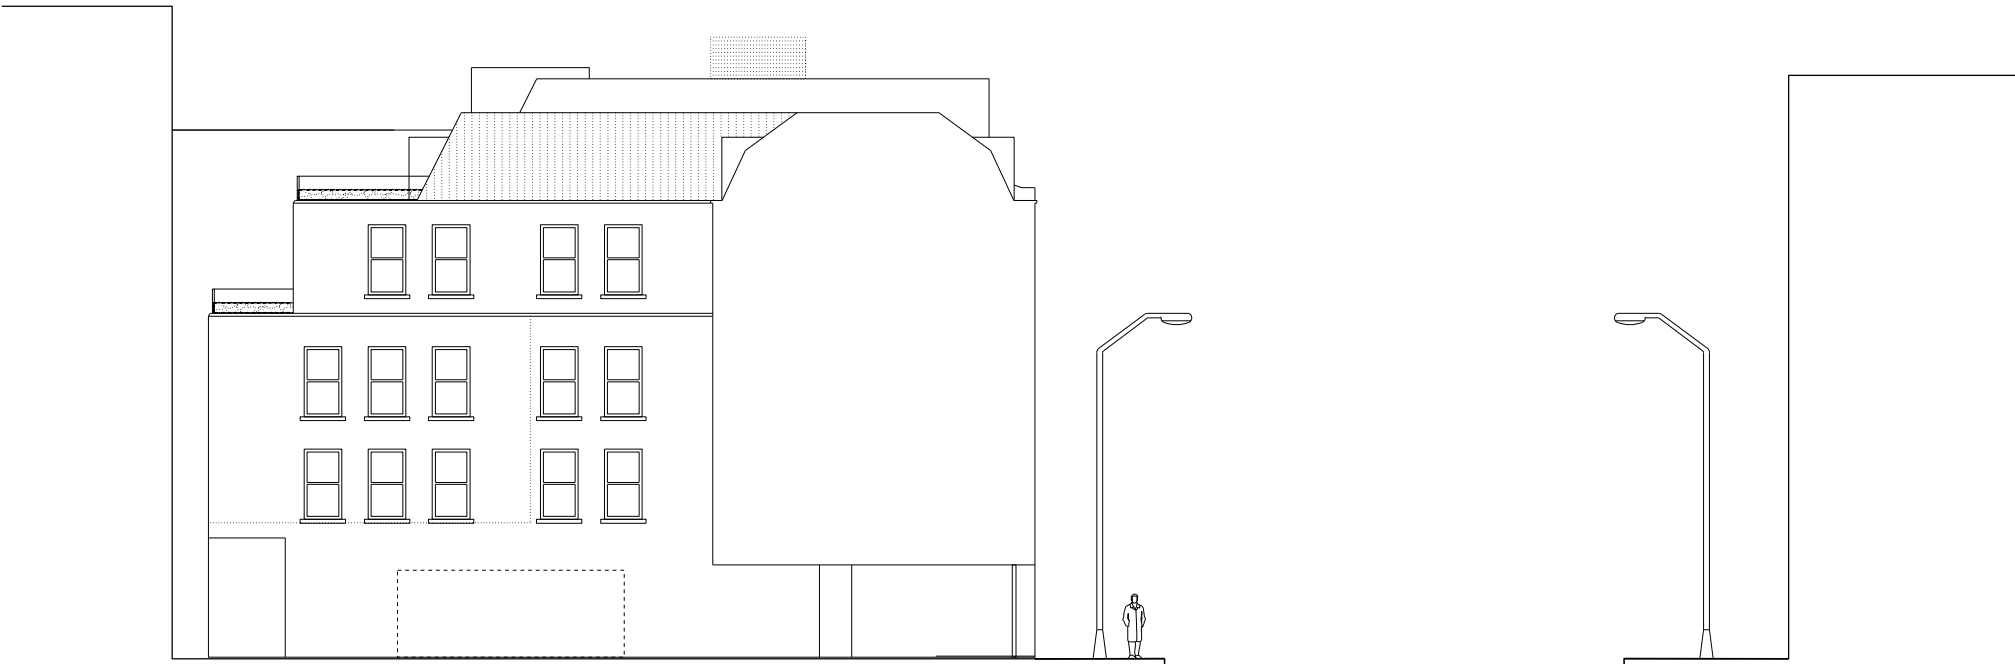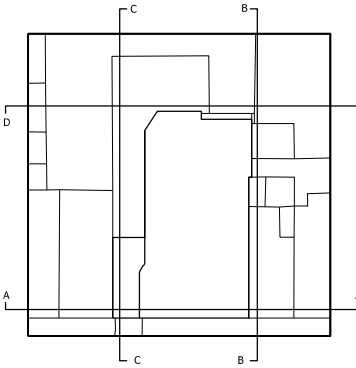

01 SOUTH EAST ELEVATION (CC)
PROPOSED

Revision description	Date	Check	Rev
----------------------	------	-------	-----

SQUIRE & PARTNERS

77 Wicklow Street London WC1X 9JY
T: 020 7278 5555 F: 020 7239 0495

info@squireandpartners.com
www.squireandpartners.com

Project:
51-52 Tottenham Court Road,
London. W1T

Drawing:
South East Elevation (CC)
Proposed

Drawn	Date	Scale
AL	08/03/2016	1: 100@A1 1: 200@A3
Job number	Drawing number	Revision
13081	C645_E_SE_001	-

