



DRAWINGS INDICATE DESIGN INTENT ONLY.  
ALL DIMENSIONS IN MILLIMETERS UNLESS NOTED OTHERWISE.  
THE CONTRACTOR IS RESPONSIBLE FOR TAKING AND CHECKING ALL DIMENSIONS.  
DO NOT SCALE FROM THE DRAWING.  
REPORT ALL CONFLICTS OF INFORMATION TO ORIGINATE AND SEEK ADVICE BEFORE PROCEEDING.  
THIS DRAWING IS THE COPYRIGHT OF ORIGINATE ARCHITECTURE LTD.

KEY PLAN

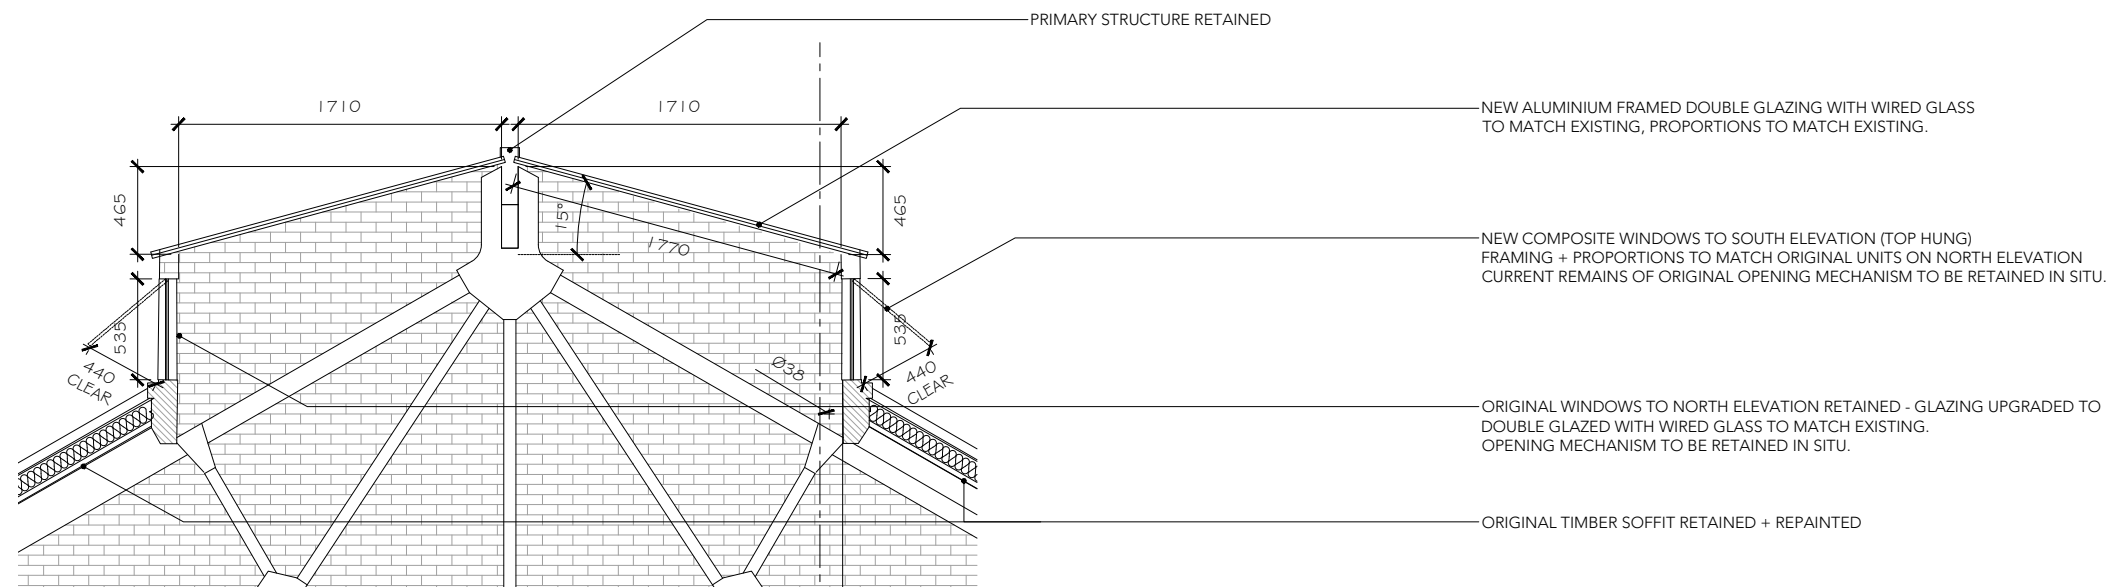

**AA** ROOF LANTERN TYPICAL SECTION  
Scale: 1:40 SECTION

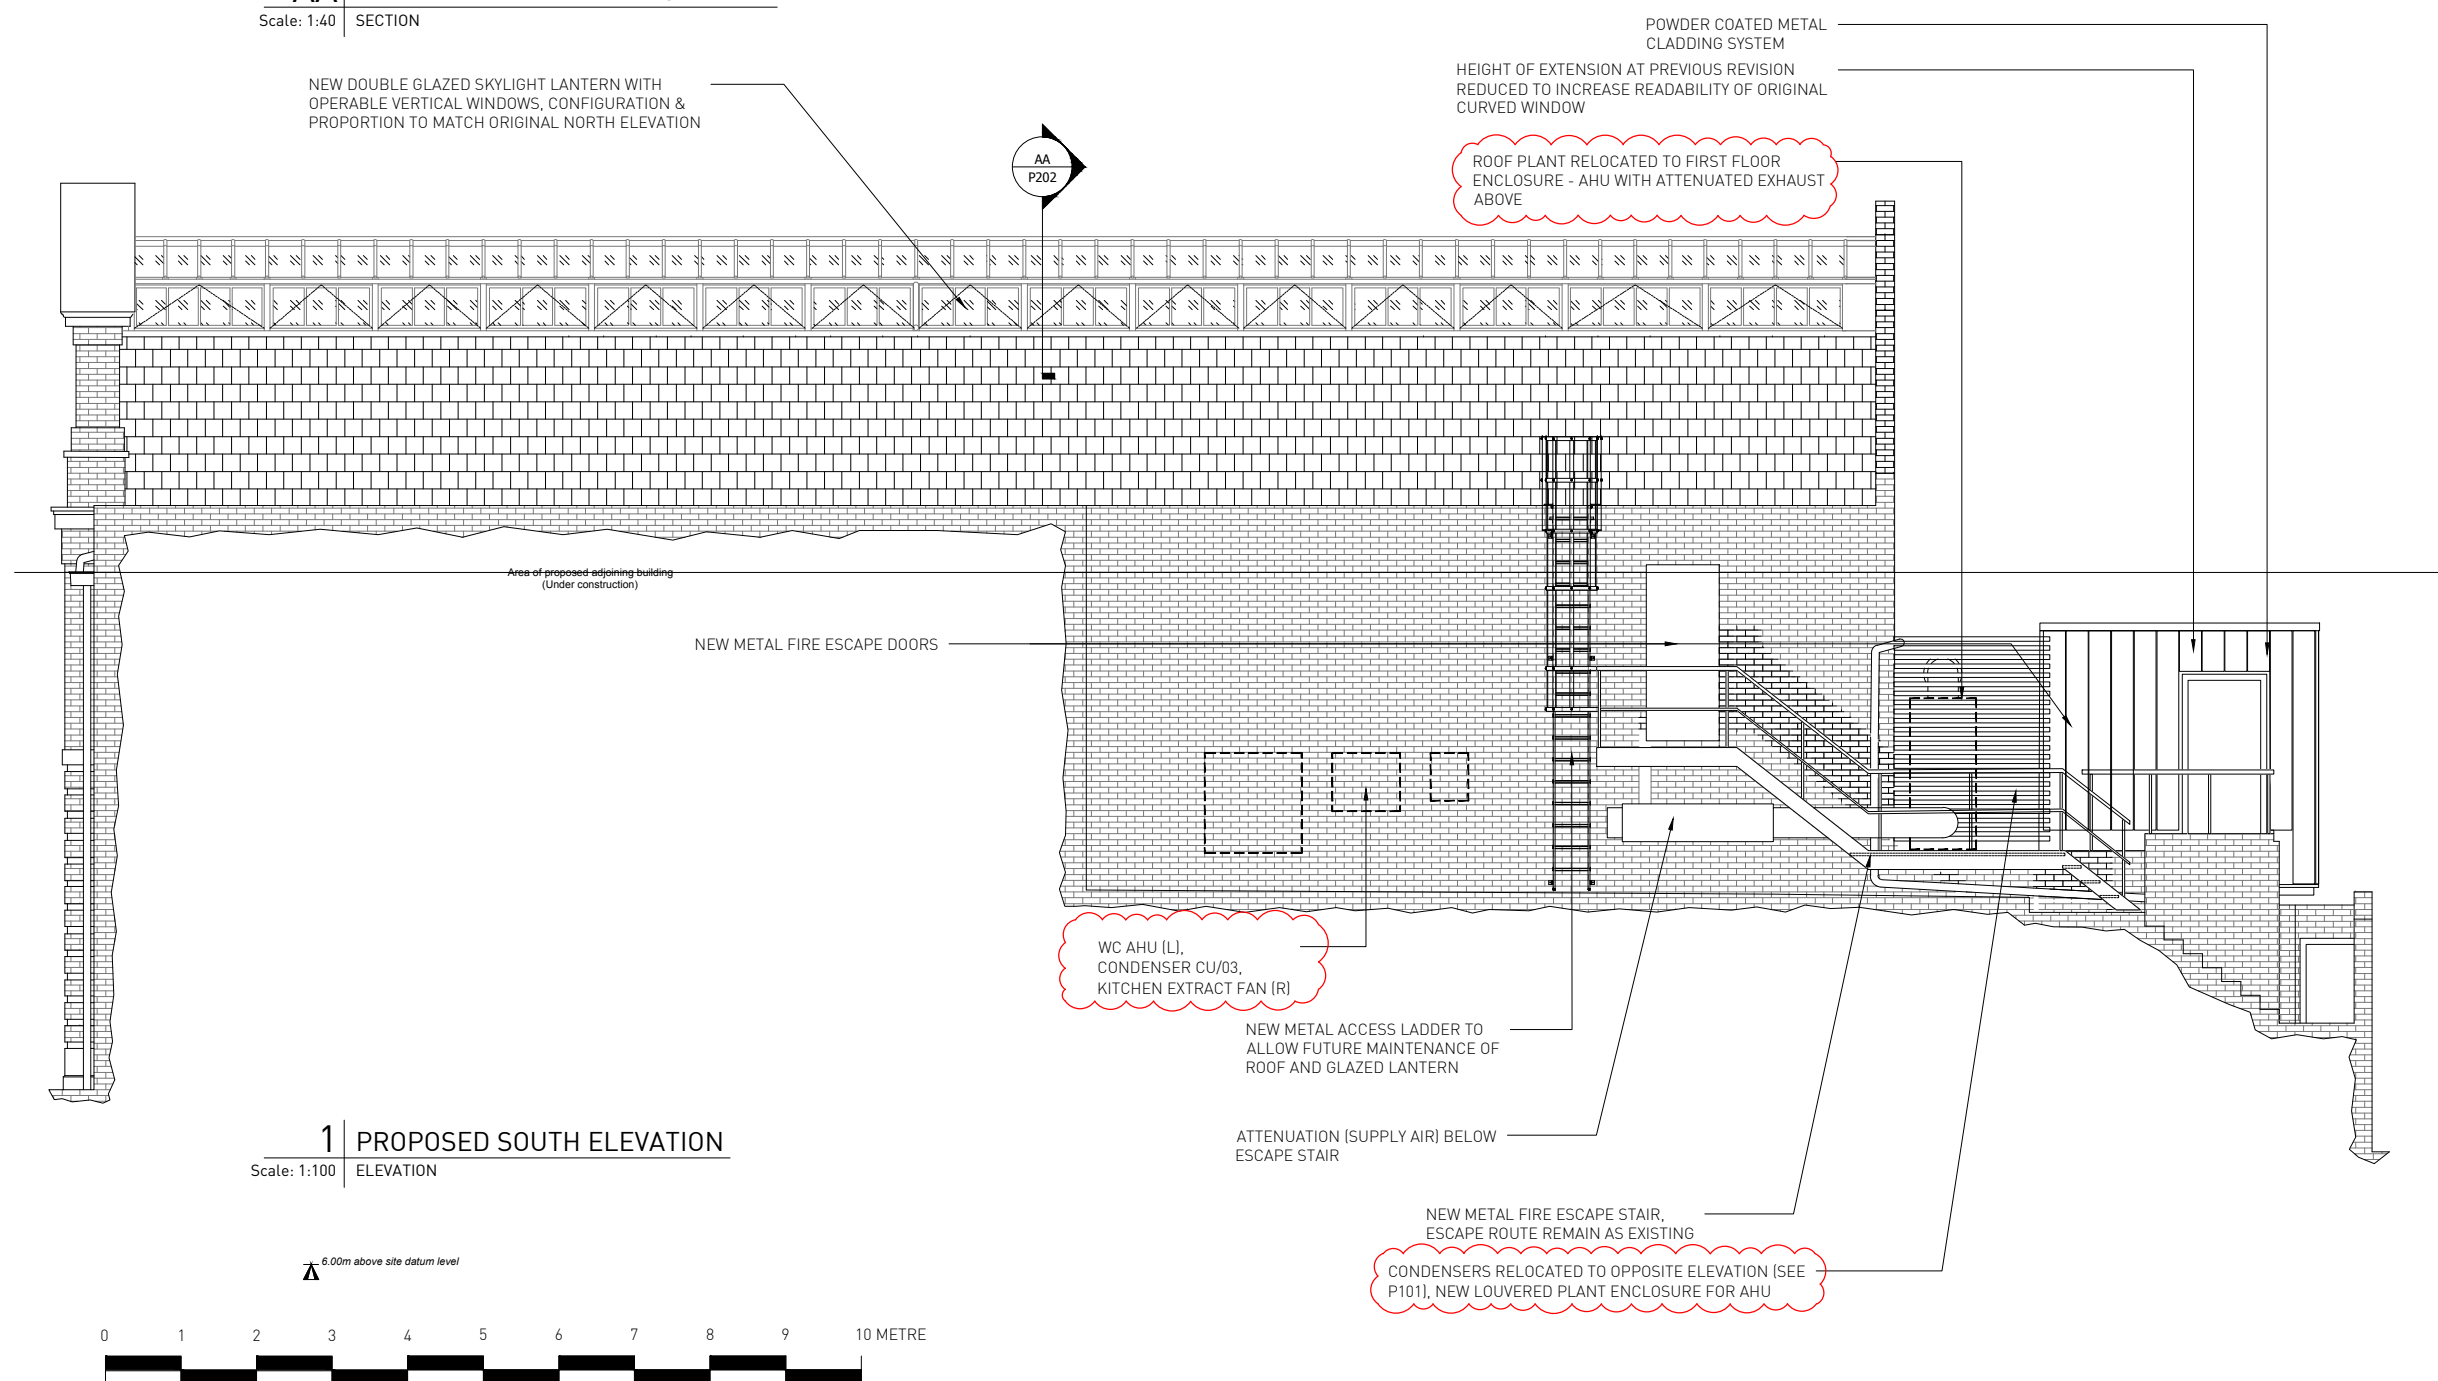

**1** PROPOSED SOUTH ELEVATION  
Scale: 1:100 ELEVATION

- E 11.05.16 Plant Location Amended
- D 11.04.16 Plant Location Amended
- C 18.01.16 Amended Rear Extension Height - Further Information
- B 06.11.15 Amended Rear Extension + Plant
- A 07.08.15 Glazing Works + Extension Amend
- 02.04.15 Issued for Planning Approval

NO. DATE ISSUE/REVISION

104 Arlington Road  
Camden Town  
LONDON NW1 7HP

**ORIGINATE**

Originate Architects  
80a Ashfield Street, Whitechapel, London E1 2  
W: originate.london T: 020 7790 1178

DRAWING TITLE

**PROPOSED SOUTH ELEVATION**

DRAWN DC / WW SCALE AS SHOWN @ A3  
CHECKED GL DATE 15.04.16

PROJECT NO. DRAWING NO.

1175 P 202