


DRAWINGS PREPARE DESIGN INTENT ONLY.  
ALL DIMENSIONS IN MILLIMETERS UNLESS NOTED OTHERWISE.  
THE CONTRACTOR IS RESPONSIBLE FOR TAKING AND CHECKING ALL DIMENSIONS.  
DO NOT SCALE FROM THE DRAWING.  
REPORT ALL CONFLICTS OF INFORMATION TO ORIGINATE AND SEEK ADVICE BEFORE PROCEEDING.  
THIS DRAWING IS THE COPYRIGHT OF ORIGINATE ARCHITECTURE LTD.

KEY PLAN

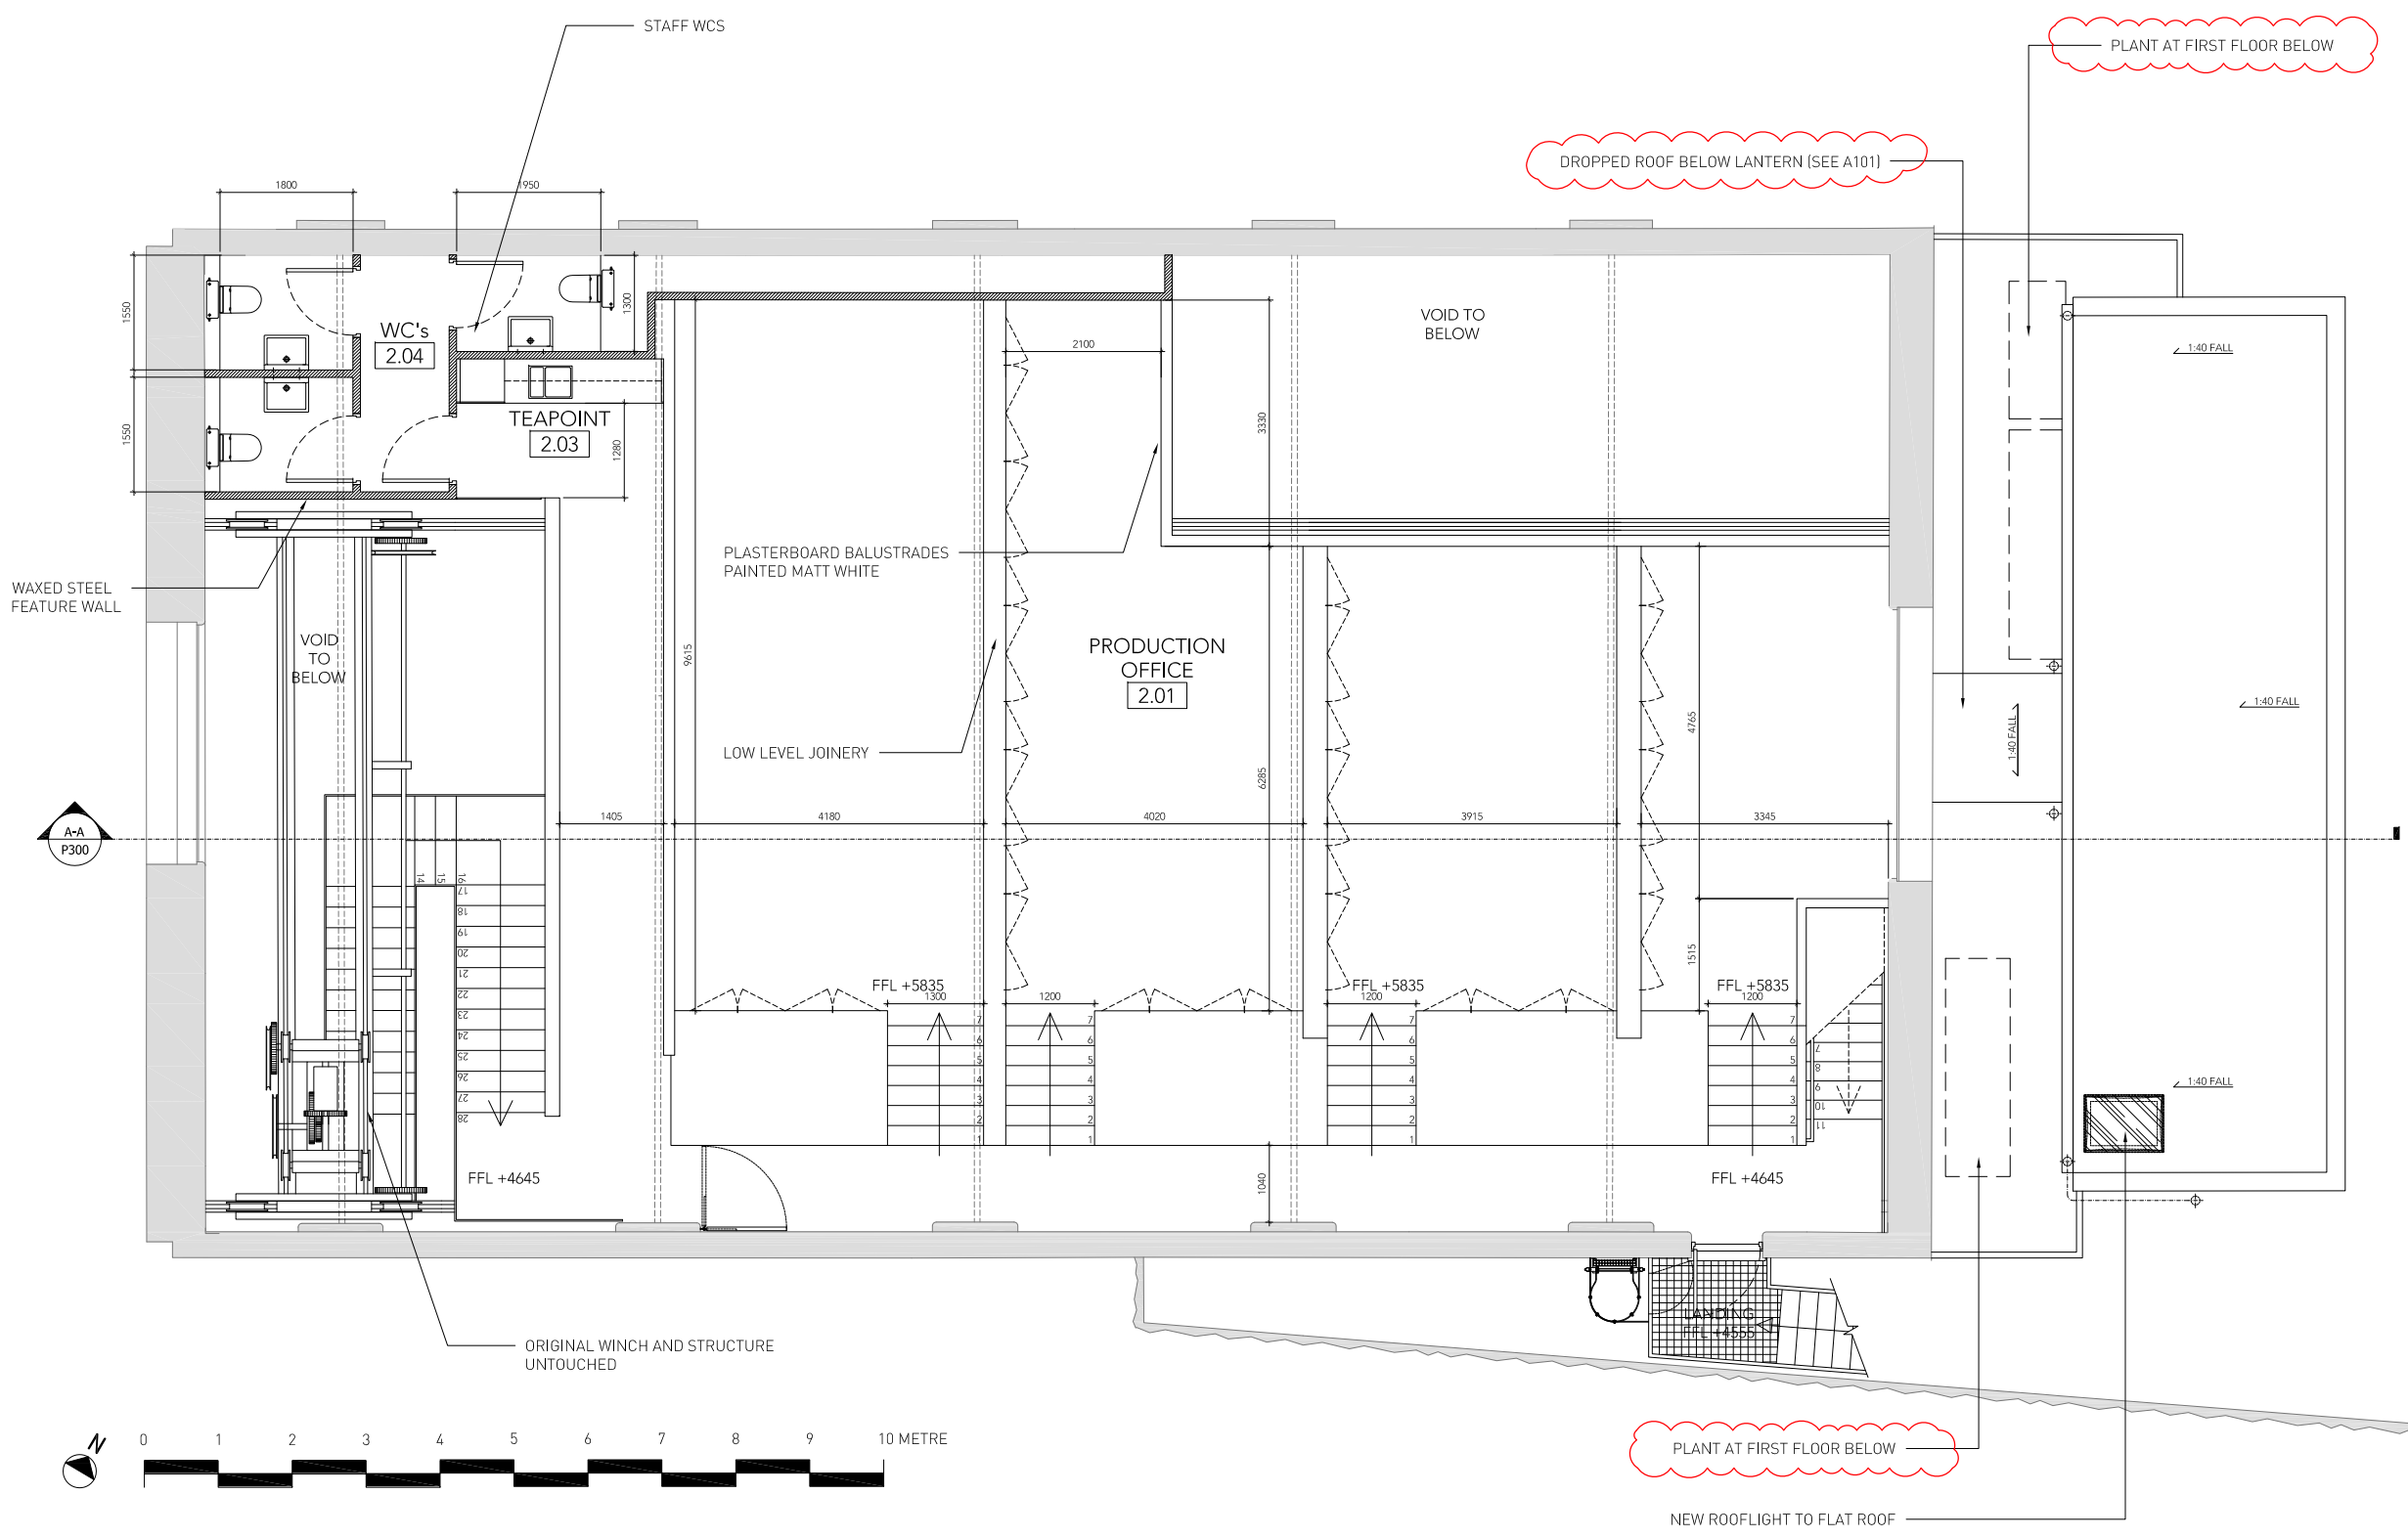

- D 11.05.16 Rooftop Plant relocated
- C 28.01.16 Simplified for clarity
- B 18.01.16 Revised Application to capture conservation issues
- A 06.11.15 Rear Extension and Internal Layouts Amended
- 02.04.15 Issued for Planning Approval

NO. DATE ISSUE/REVISION

104 Arlington Road  
Camden Town  
LONDON NW1 7HP

**ORIGINATE**

Originate Architects  
80a Ashfield Street, Whitechapel, London E1 2BJ  
W: originate.london T: 020 7790 1178

**PROPOSED SECOND FLOOR PLAN.**

DRAWN DC SCALE 1:100 @ A3  
CHECKED GL DATE 11.05.16

PROJECT NO. 1175 DRAWING NO. P 102

PLANNING CONSENT LEGEND

EXISTING STRUCTURE TO REMAIN