




NOTES

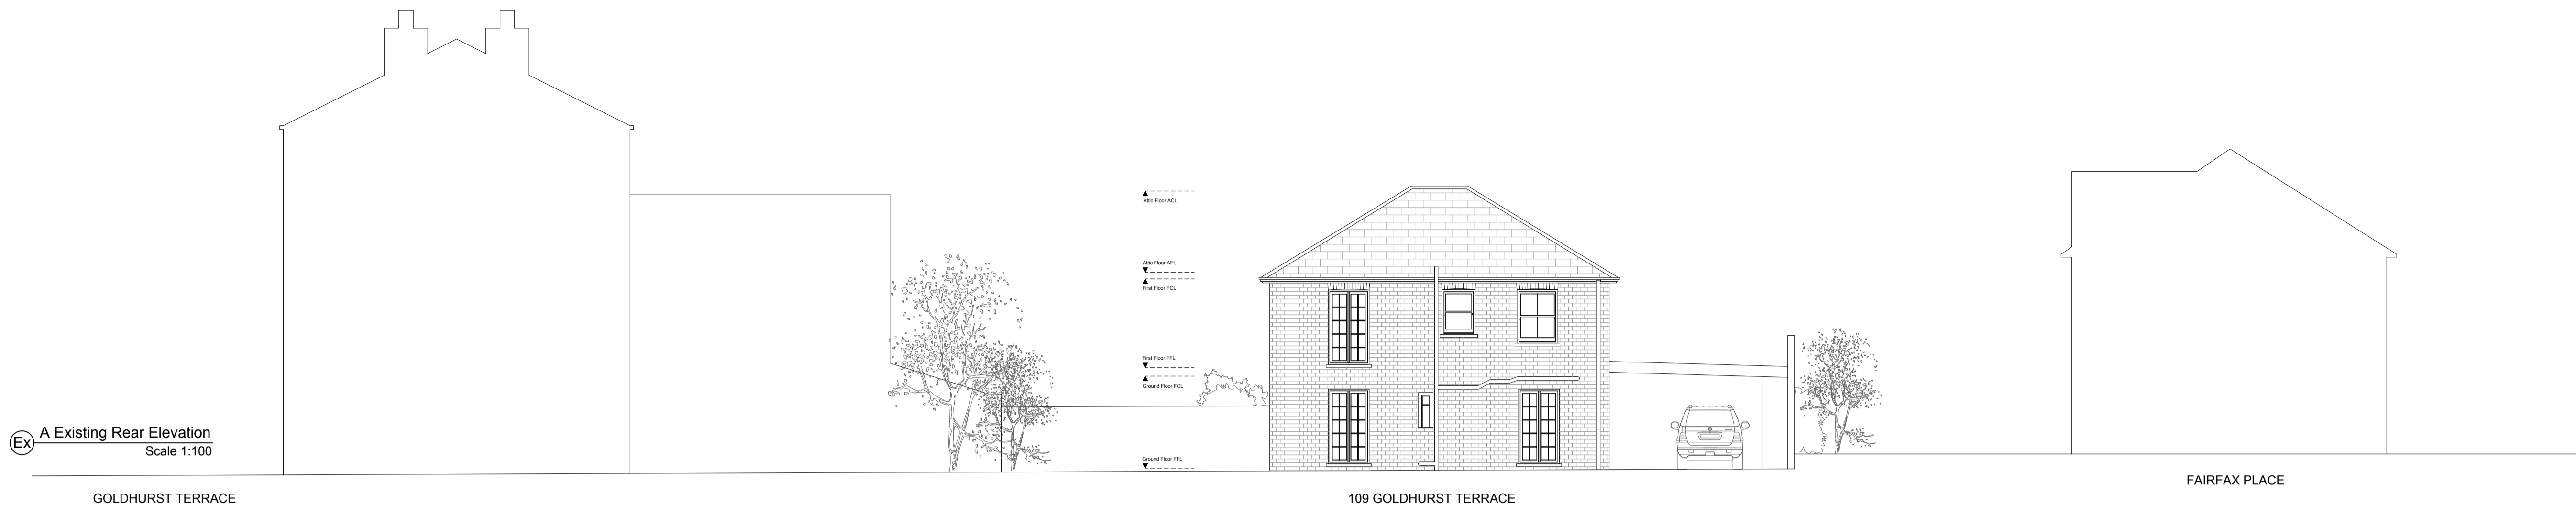



EX A Existing Rear Elevation
 Scale 1:100

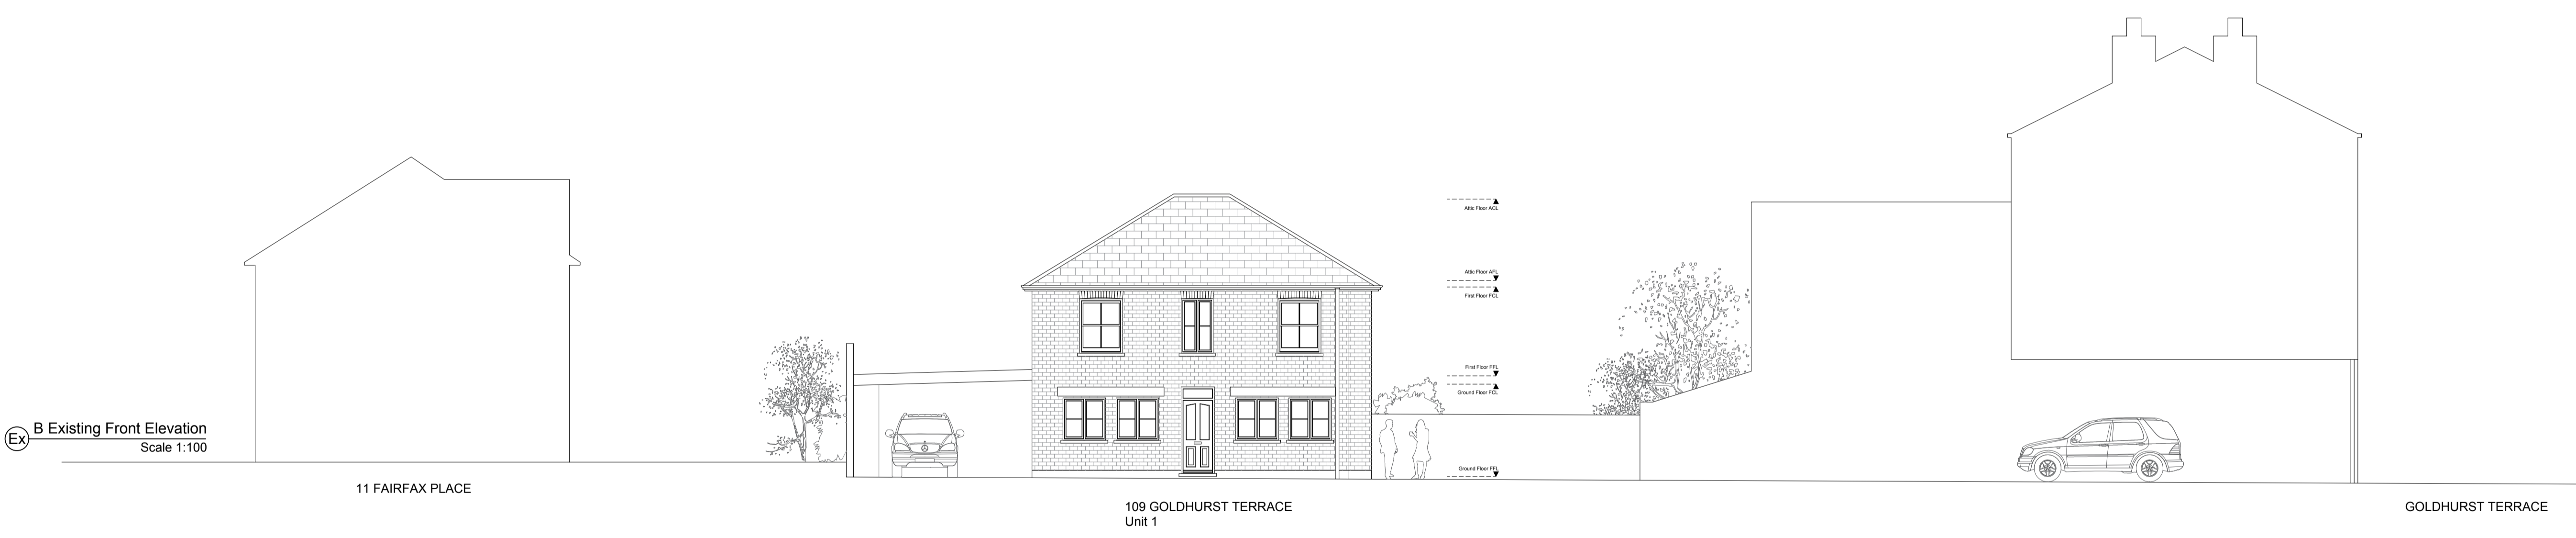

EX B Existing Front Elevation
 Scale 1:100

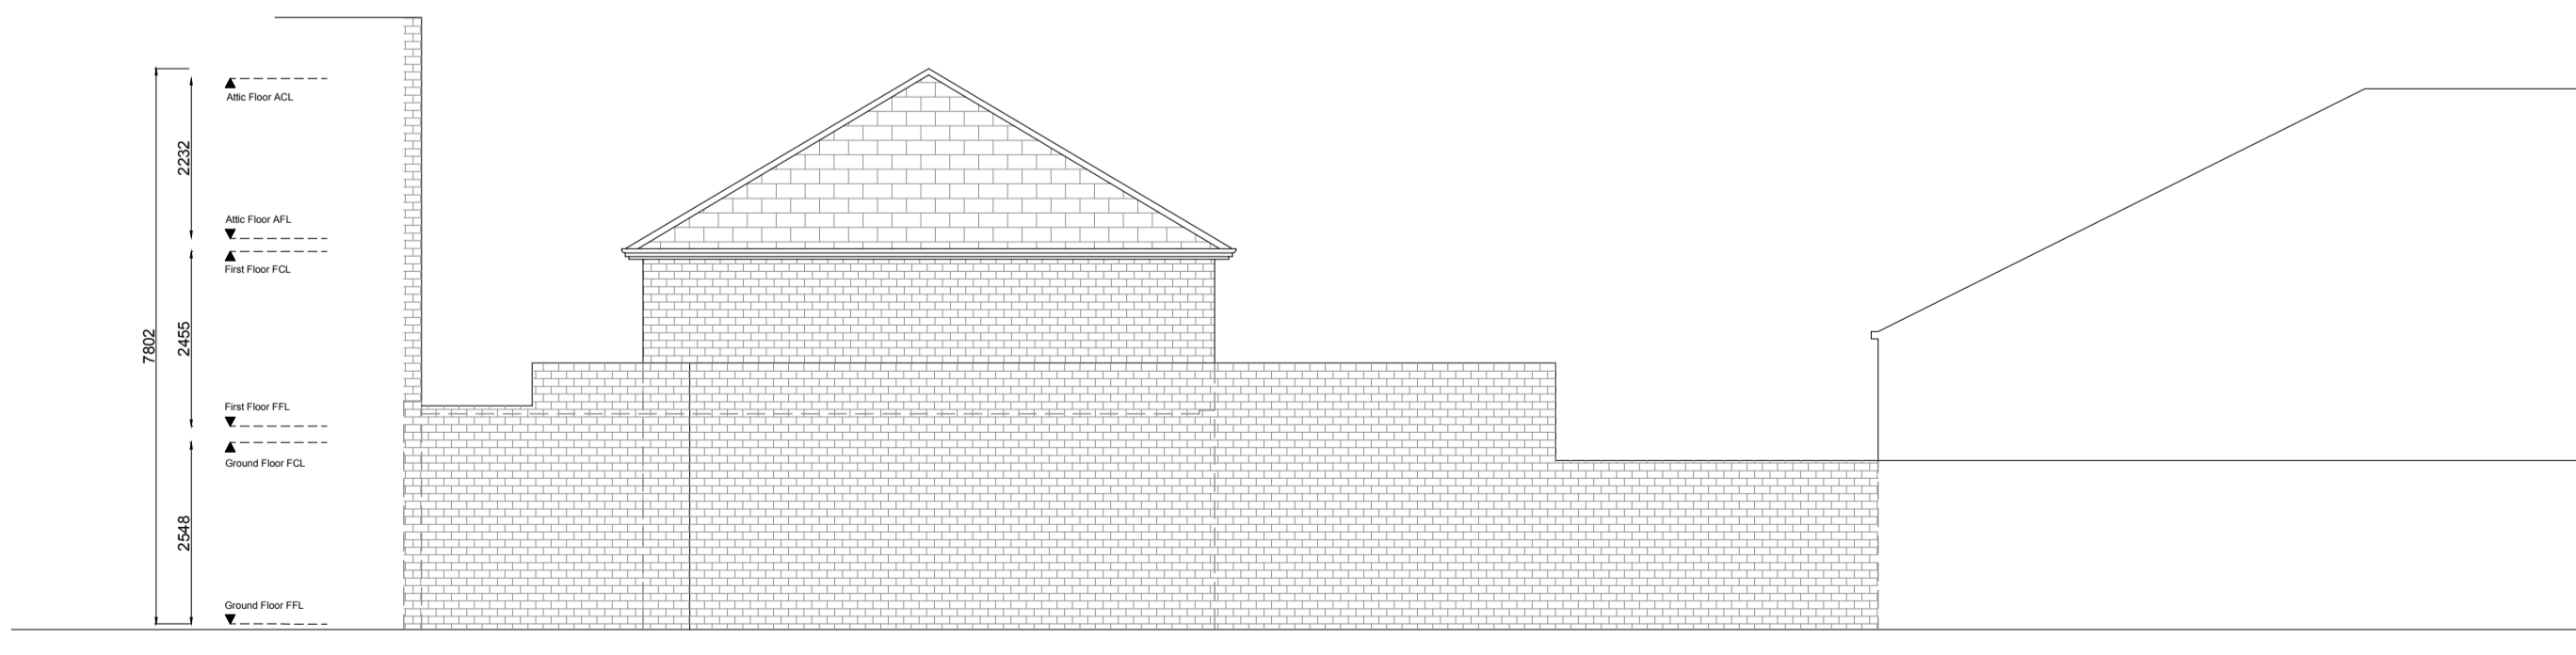

EX C Existing Garage Side Elevation
 Scale 1:100

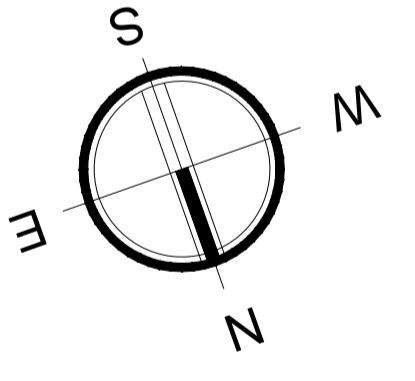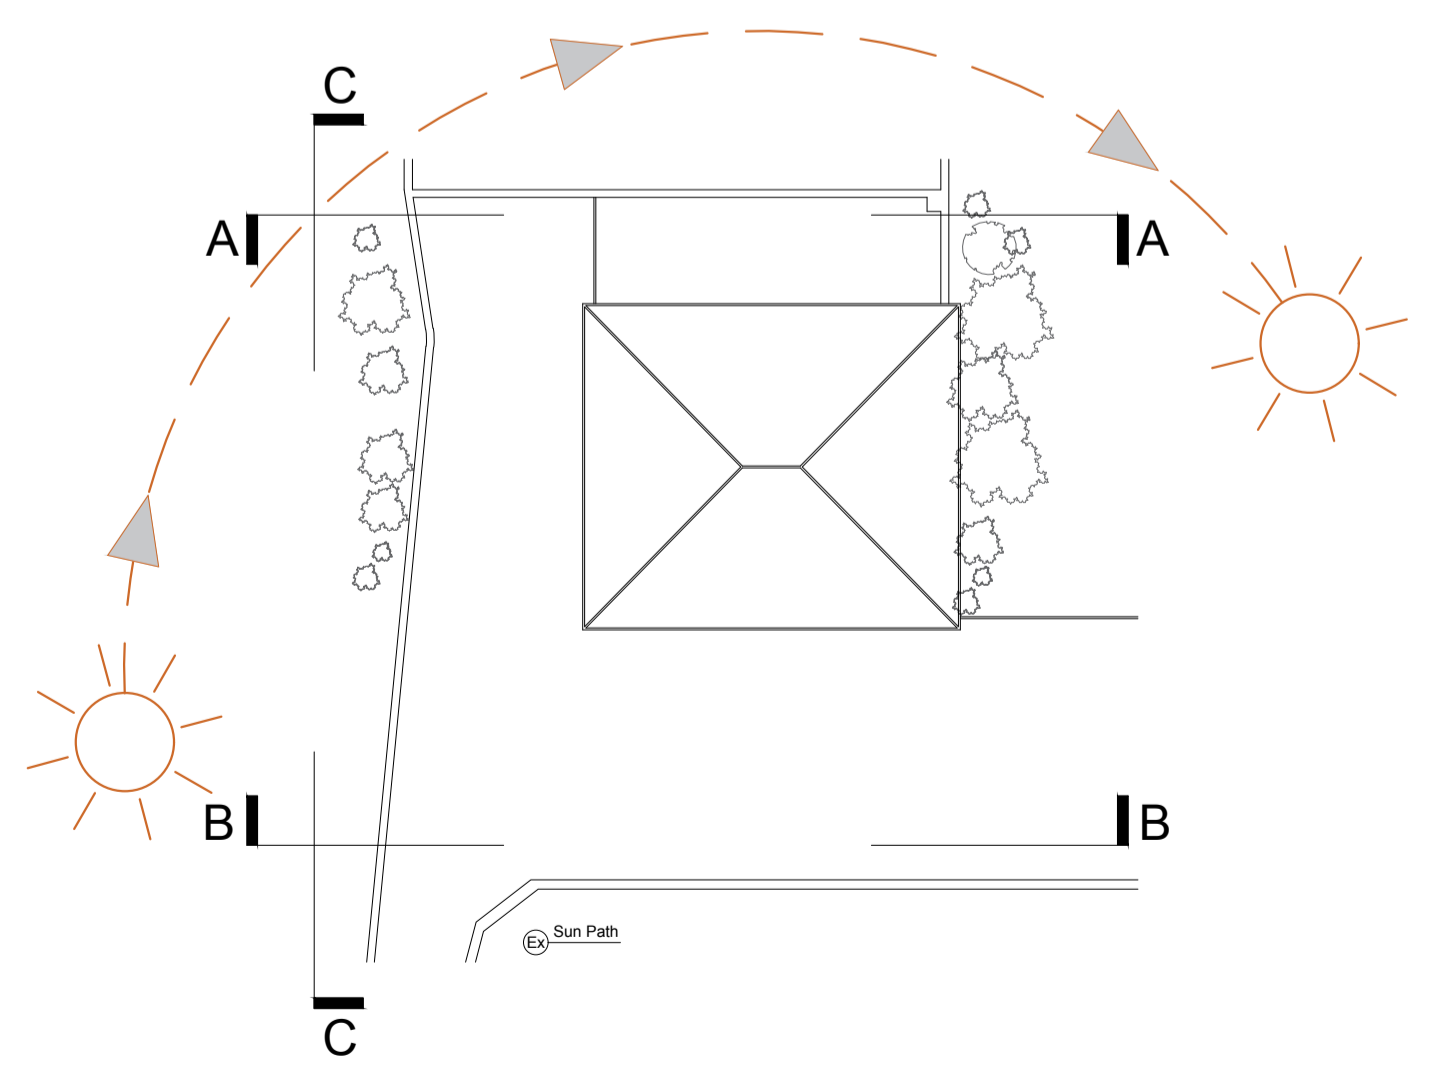

Eksalta Architectural Services
 Flat 5, 2 Church Road
 London N1 2EG
 T: +44 (0) 2077040250 M: +44 (0) 7846043536
 www.eksalta.co.uk
 aimara.soon@eksalta.co.uk

Status For	BUILDING CONTROL	
Client	Shyam Shah 109 Goldhurst Terrace London NW6 3HA	
Title	EXISTING	
Project	109 Goldhurst Terrace	
Scale	SCALE AS NOTED	
CAD Filename		
Drawn By	AL	Checked By AL
Project Number	Drawing Number	Date
	EX-EL	29/05/15