




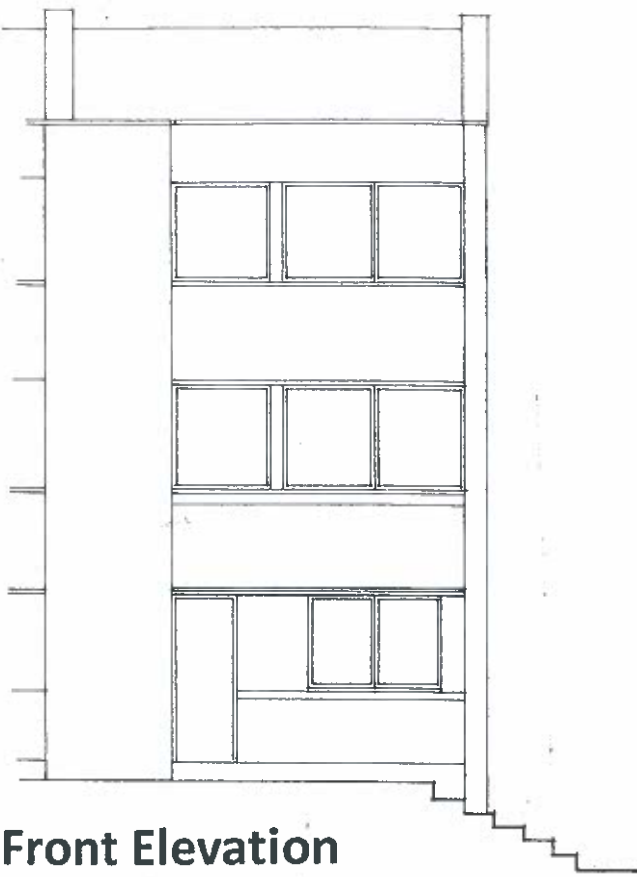


Front Elevation

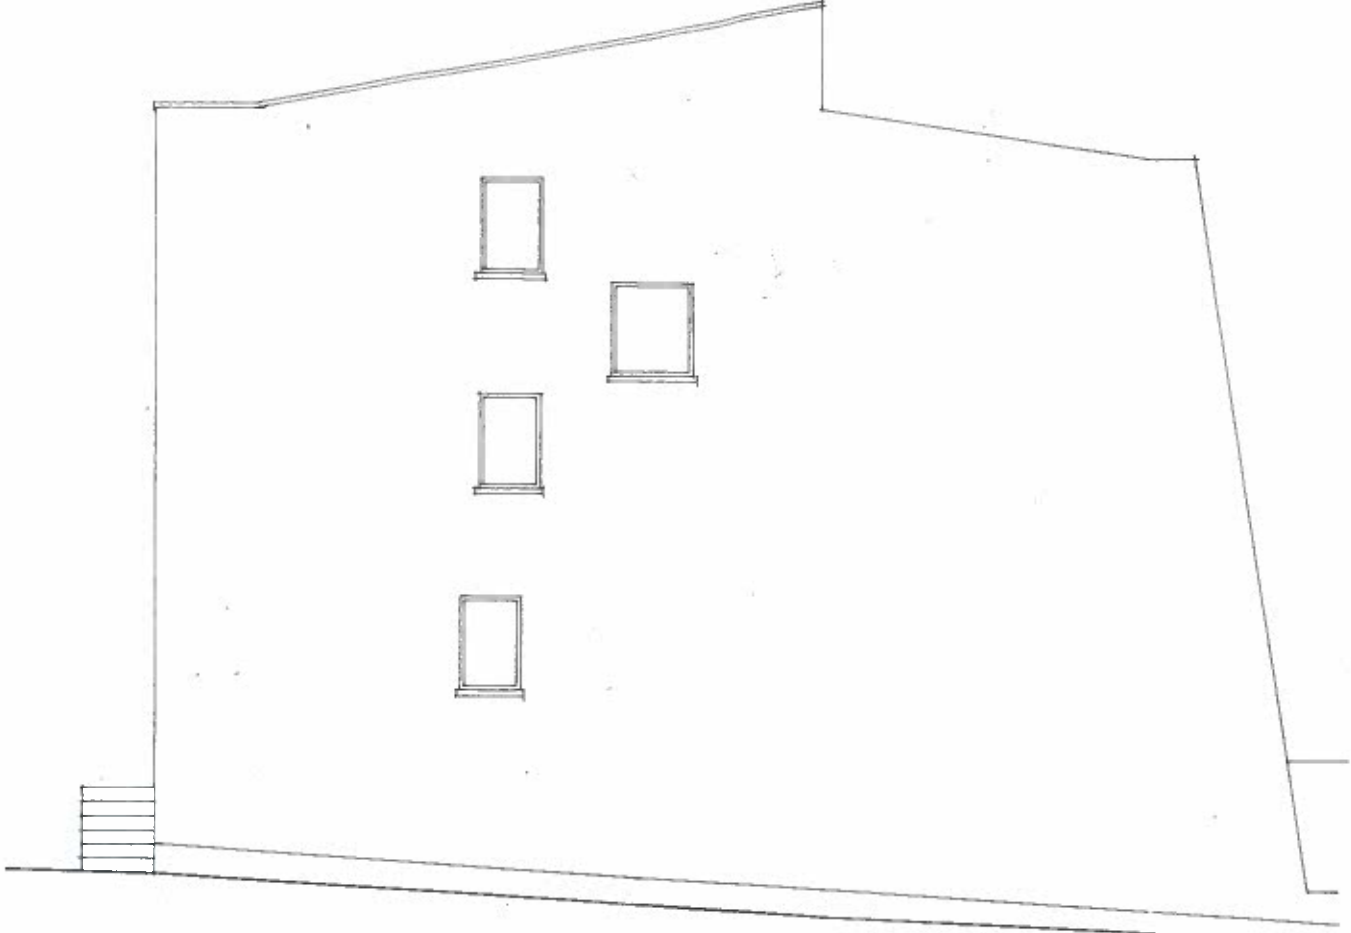


Side Elevation

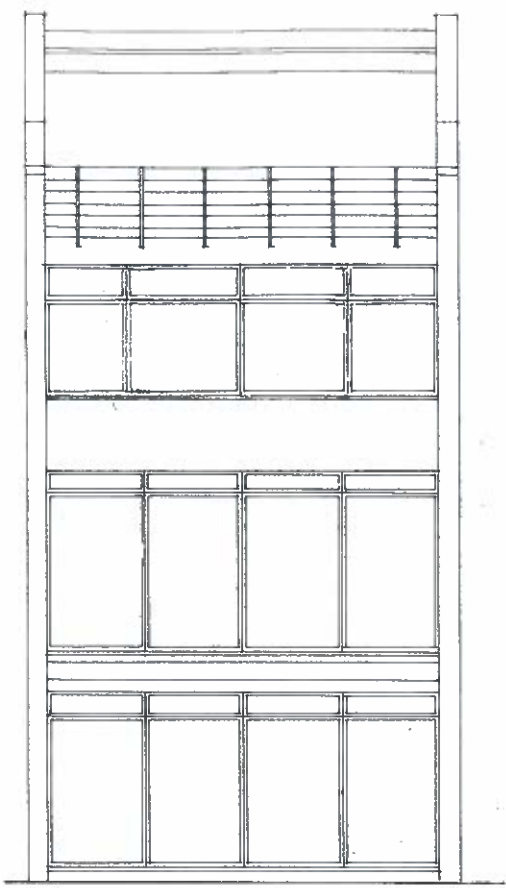


Rear Elevation

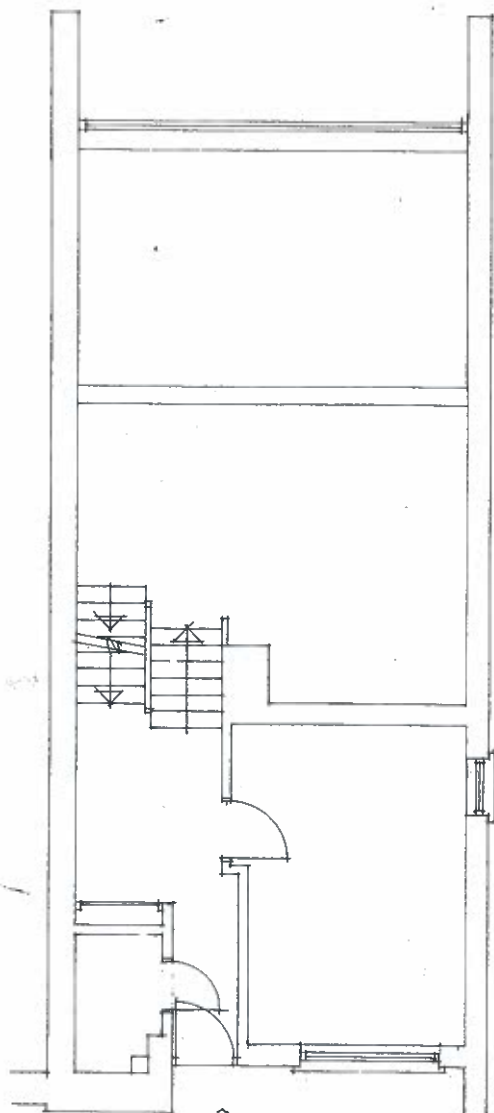

Ground Floor Plan

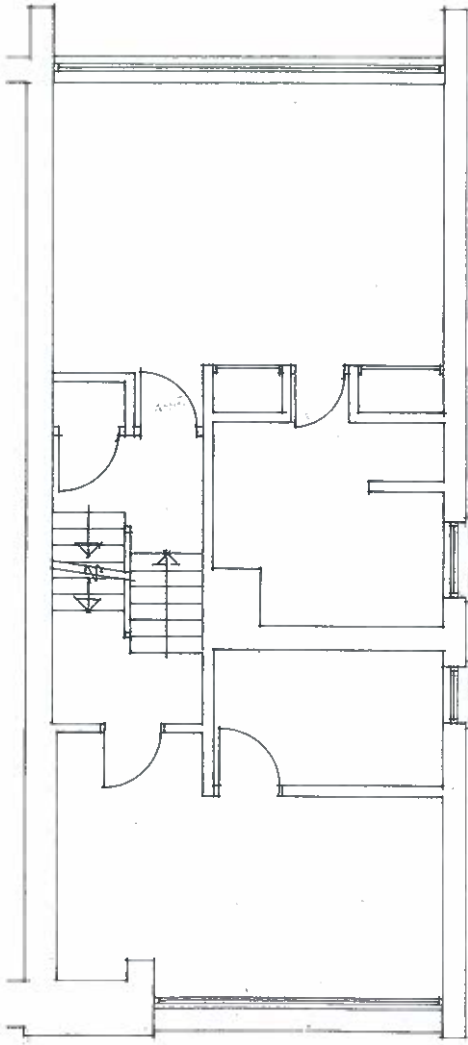


First Floor Plan

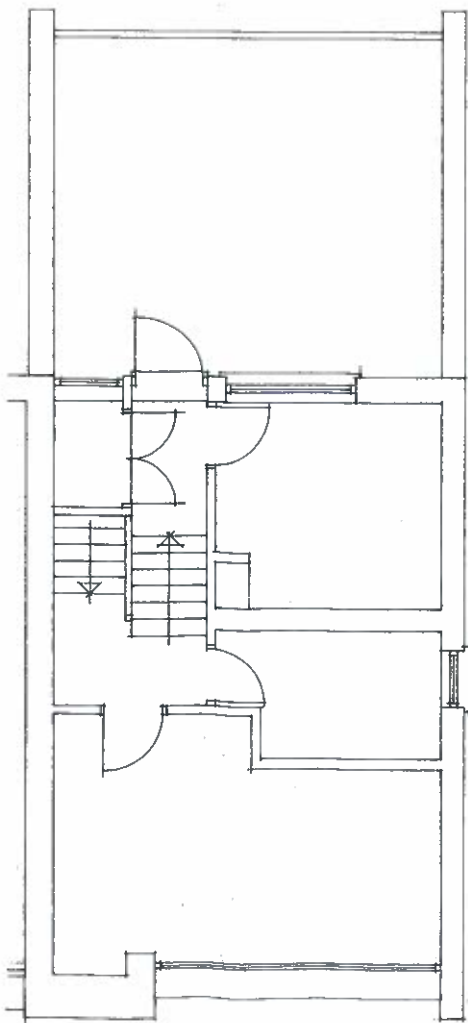


Second Floor Plan




 david silverman architectural consultant 70 woodland drive, watford, herts wd17 3bz mobile: 07941 306 146	
SITE 11F Arkwright Road London NW3 6AA	
CLIENT	
DETAIL Existing	
DATE	DRAWING NUMBER 16/154/1
SCALE 1:100	
DRAWN BY	

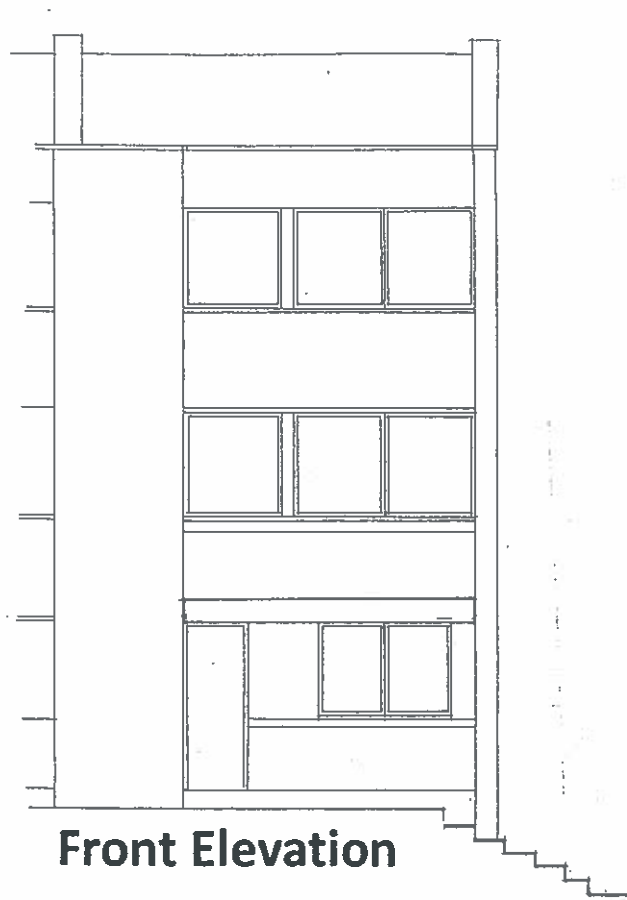


Front Elevation

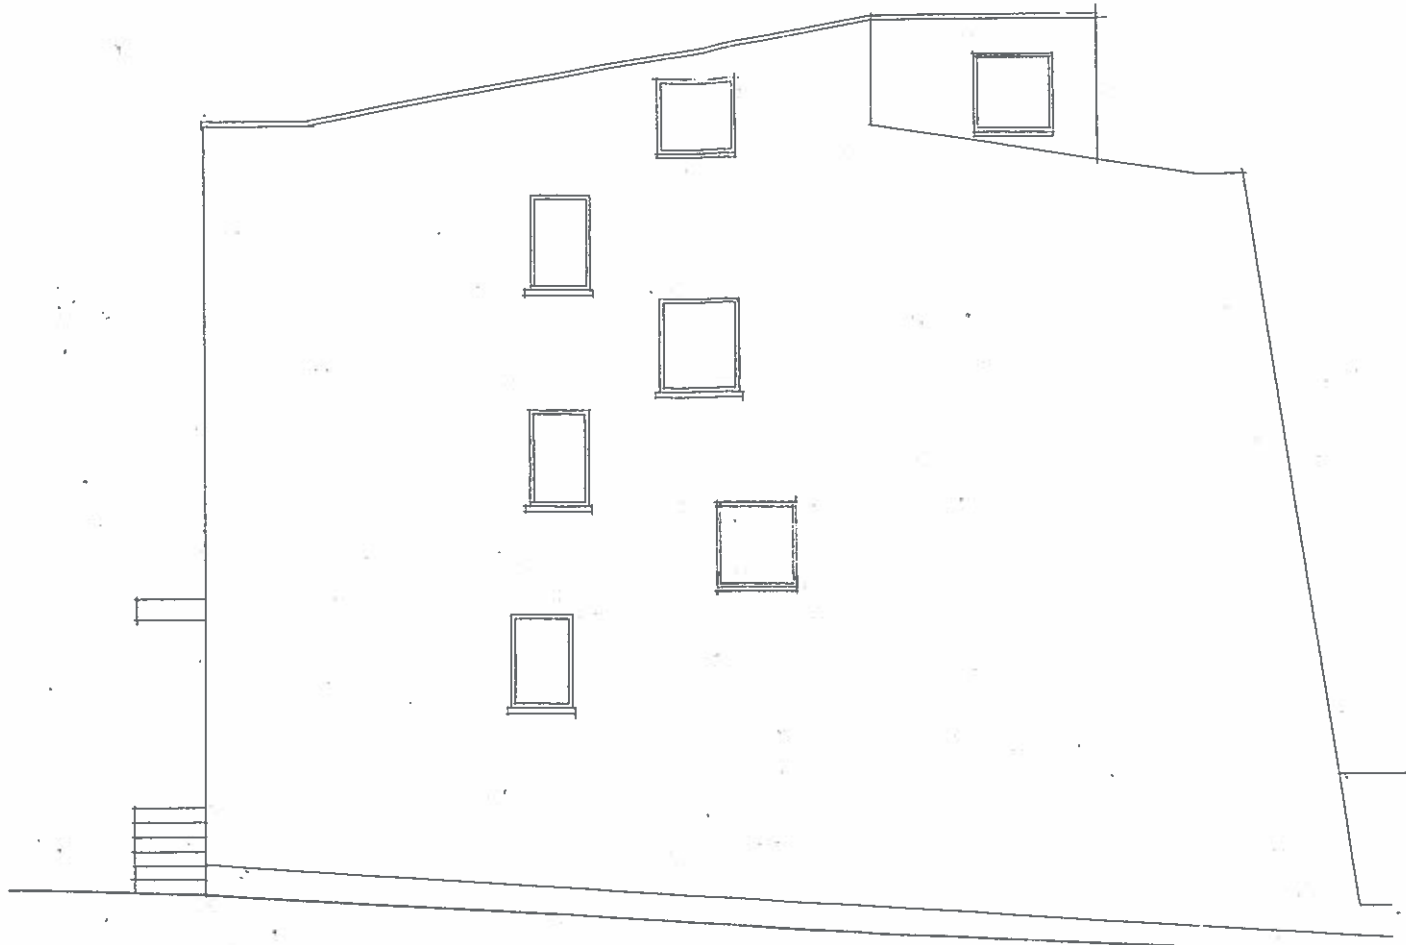


Side Elevation

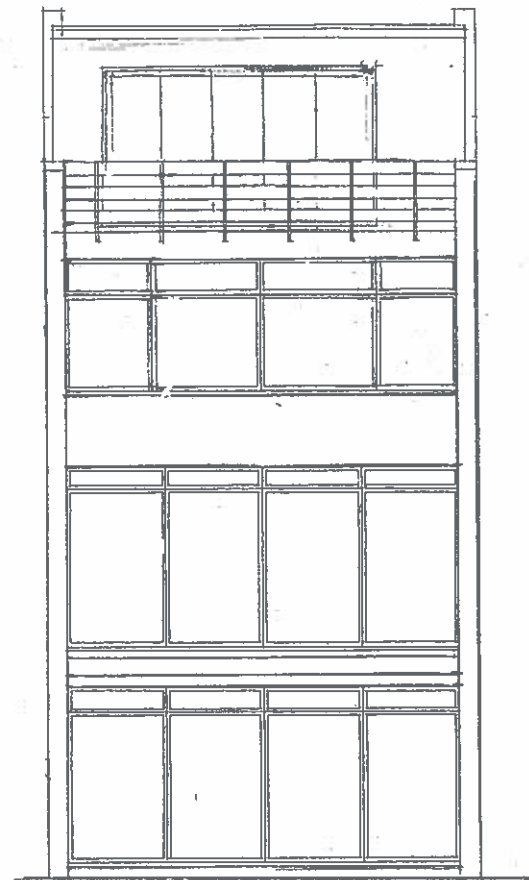


Rear Elevation

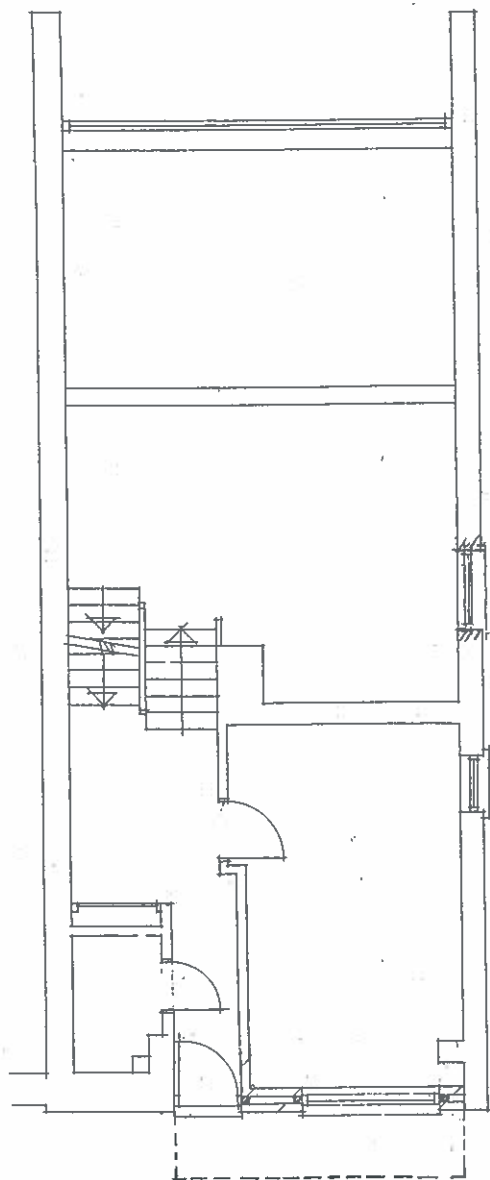


Ground Floor Plan

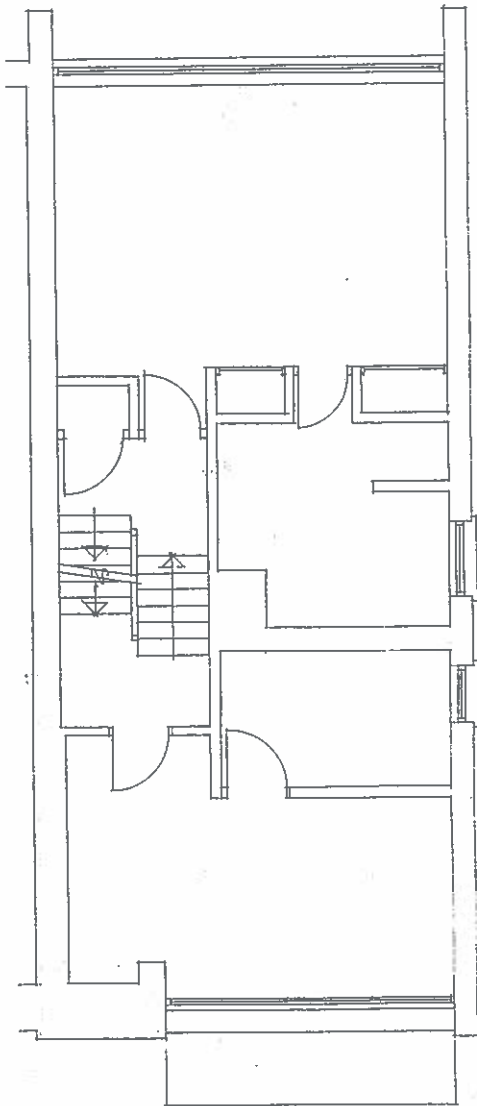

First Floor Plan

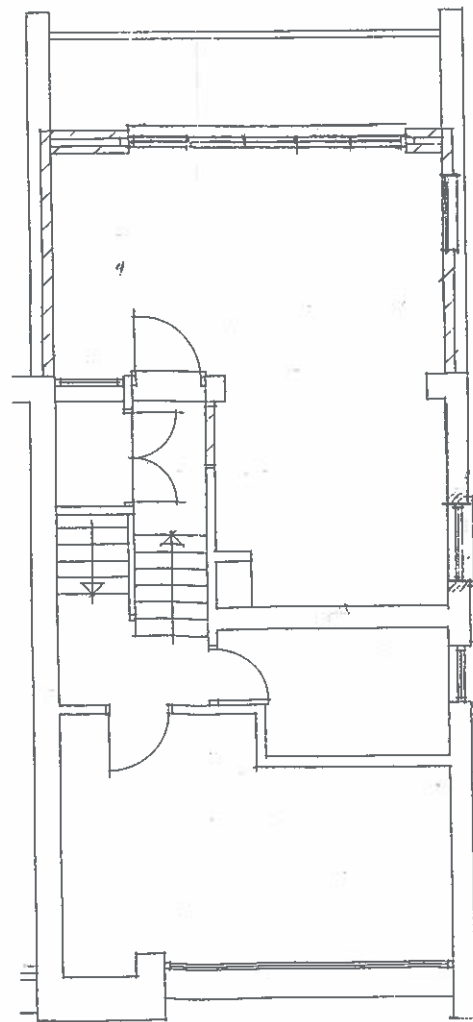

Second Floor Plan

 

	david silverman architectural consultant 70 woodland drive, watford, herts wd17 3bz mobile: 07941 306 146	
SITE	11F Arkwright Road London NW3 6AA	
CLIENT		
DETAIL	Proposed	
DATE	1:100	DRAWING NUMBER 16/154/2
SCALE		
DRAWN BY		