





View Corridor Study Site Plan Indicating Location of the Viewing Corridor Scale 1/1000

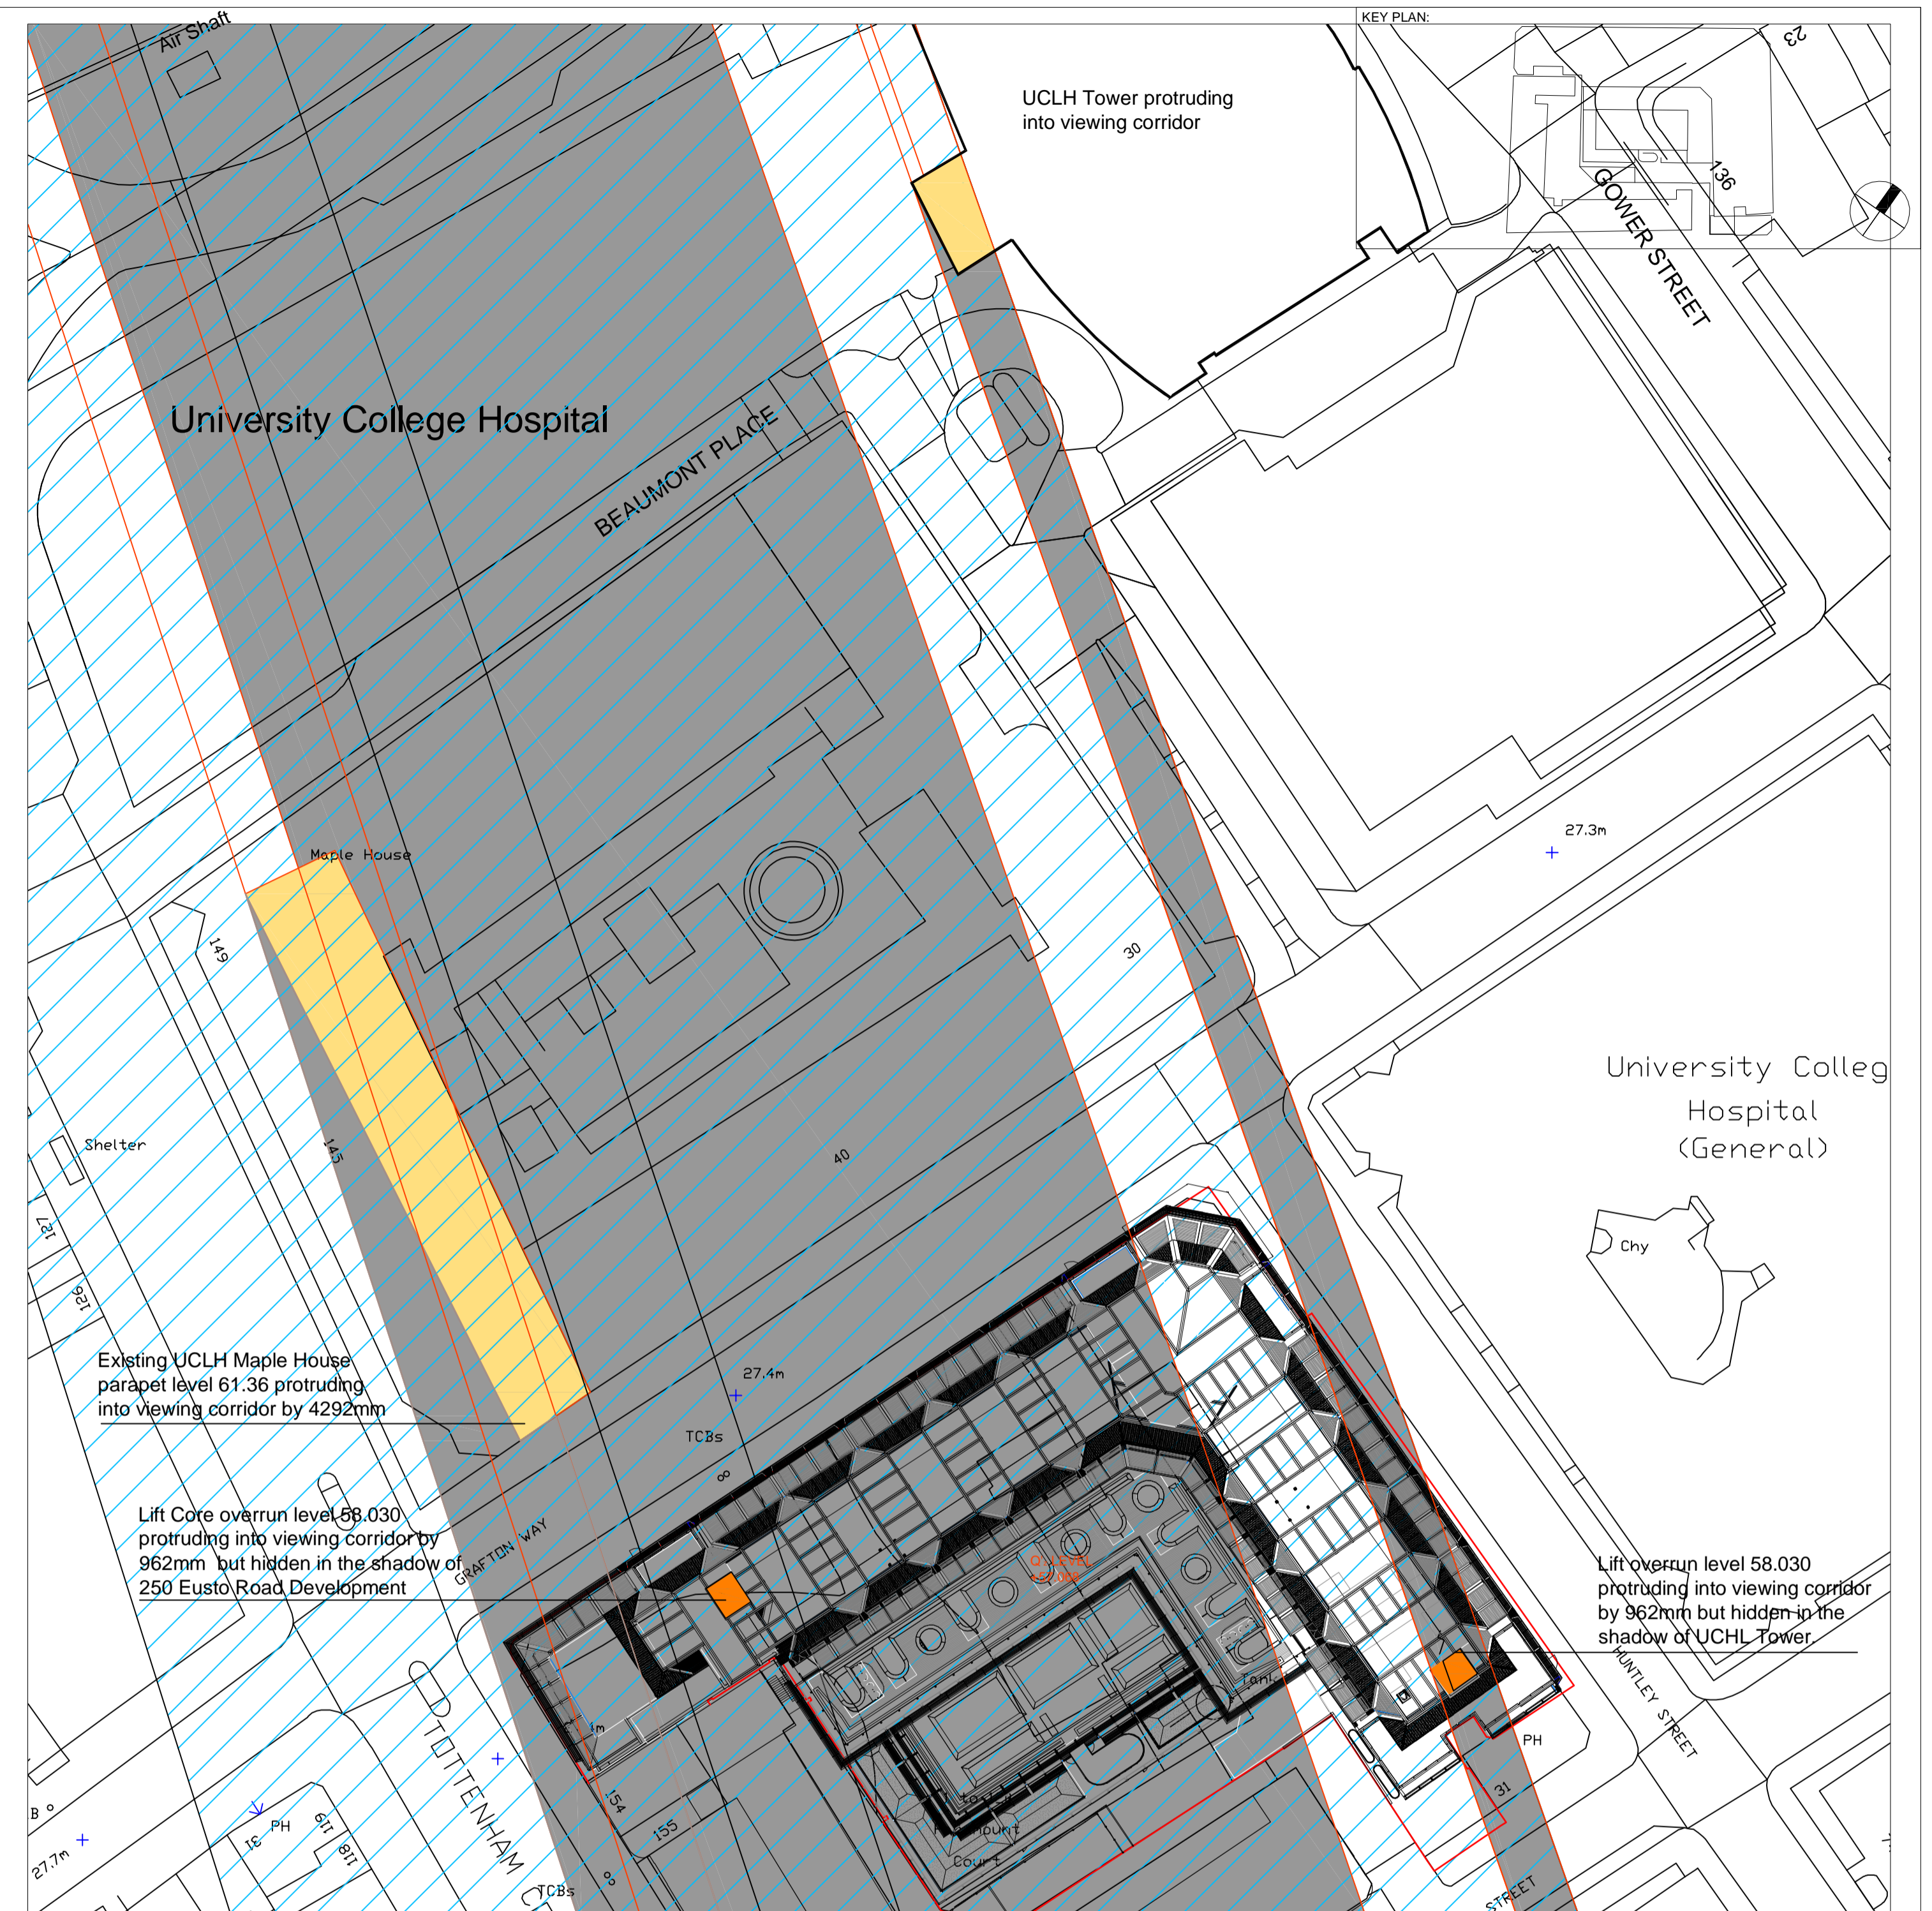

View Corridor Study Site Plan Scale 1/500

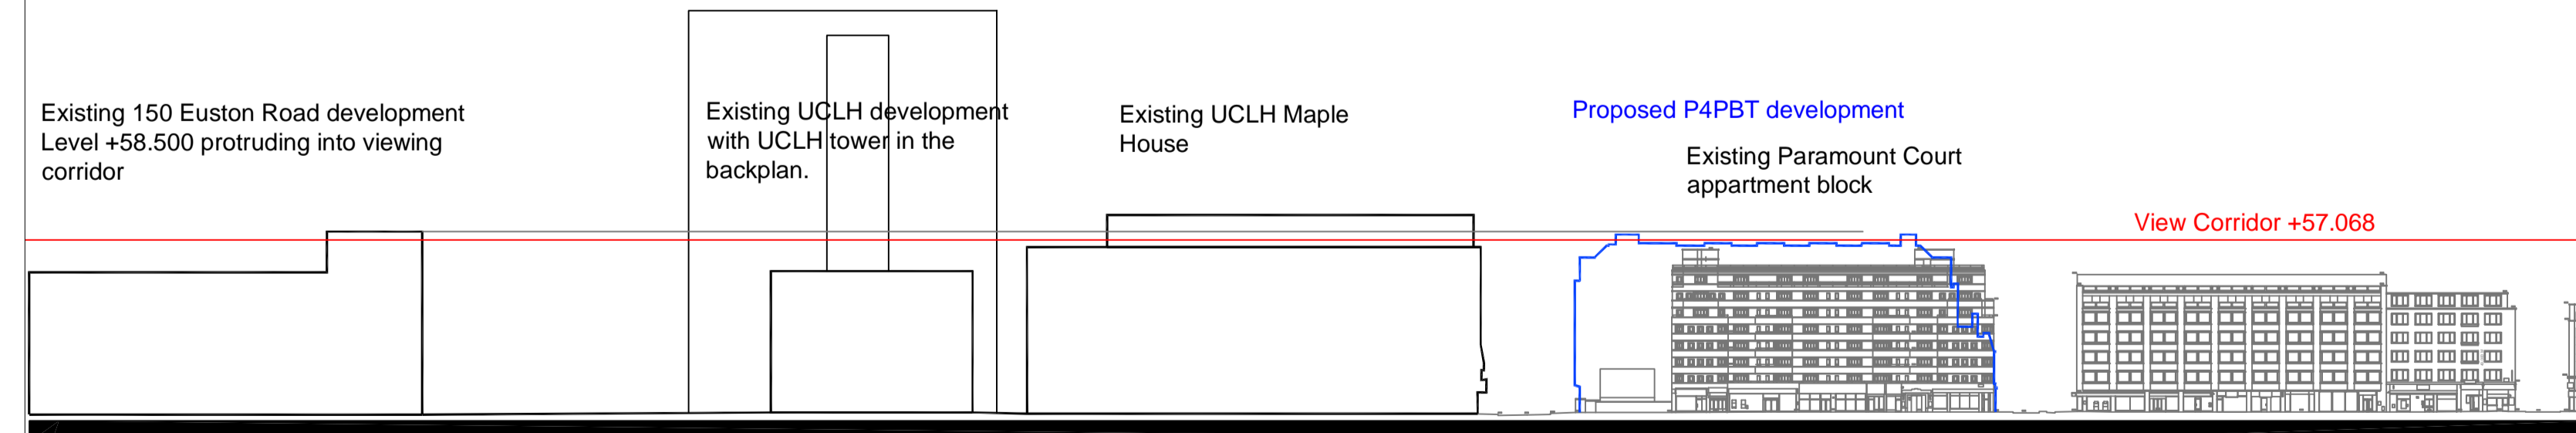

Tottenham Court Road Cross Section Scale 1/1000

NOTES:

ALL REVISIONS						
Rev	DATE	REVISION HISTORY	Dsg	Drw	Chk	App
A	2016.02.??	Design Coordination meeting	STW	STW	BYU	BYU
					K	K



BOUYGUES UK
Head Office:
 Elizabeth House,
 39 York Road,
 London, SE1 7NG.
 Tel: 020 7401 0020
 Fax: 020 7401 0030
 www.bouygues-uk.com

University College London Hospitals NHS Foundation Trust			
Name	Signature	Date	
Designed by	STW		
Drawn by	KK		
Checked	KB		
Approved	KB		

ORIGINATOR Scott Tallon Walker Architects	SCALE 1 : 2000	BIM FILE NAME P4PBT-STW-AAB-SL-M3-A31-100050
FIRST ISSUE DATE 2016.02.??	PROPOSED STATUS S2 - For Information	

DRAWING TITLE Proton Beam Therapy - Phase 4 View Corridor Study								
PROJECT P4PBT	ISSUER STW	AREA ALL	LEVEL SL	TYPE GA	TRADE A31	SEQUENCE 156001	REV A	