




FIFTH FLOOR PLAN

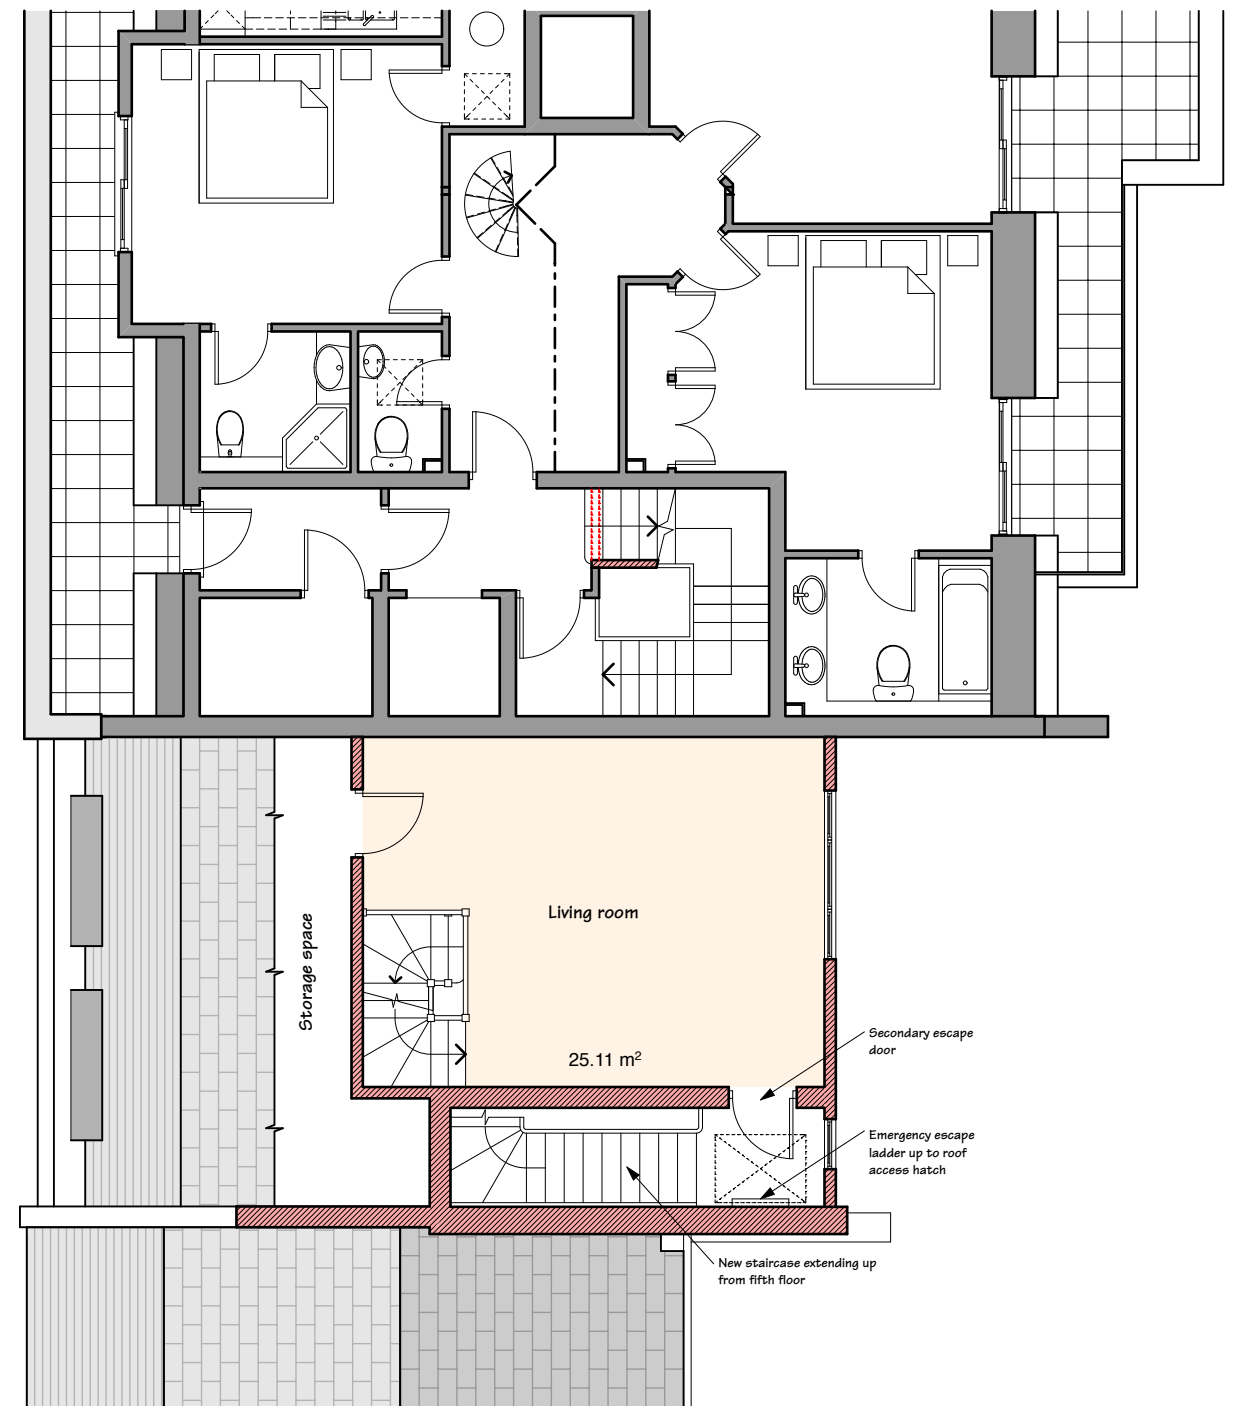

SIXTH FLOOR PLAN

notes:
1. This drawing is copyright and must not be copied or reproduced without written consent.
2. The builder is to work to figured dimensions and must not scale the drawing.

revisions:
A 29-02-2016 AMENDED TO PLANNERS
RECOMMENDATIONS
B 07-03-2016 NOTES REMOVED
C 13-04-2016 ROOF TO 44 CORRECTED

ronald fender designs
architectural and interior design consultants
West House, Thornhill, Limpsfield, Surrey, RH8 0ED. ☎ 01883 730373

title:
46 HATTON GARDEN
LONDON EC1
PROPOSED FIFTH & SIXTH FLOOR PLANS

drg no: 15091/09C
scale: 1 : 100 @ A3
date: 15-07-2015
drawn by: MKR