


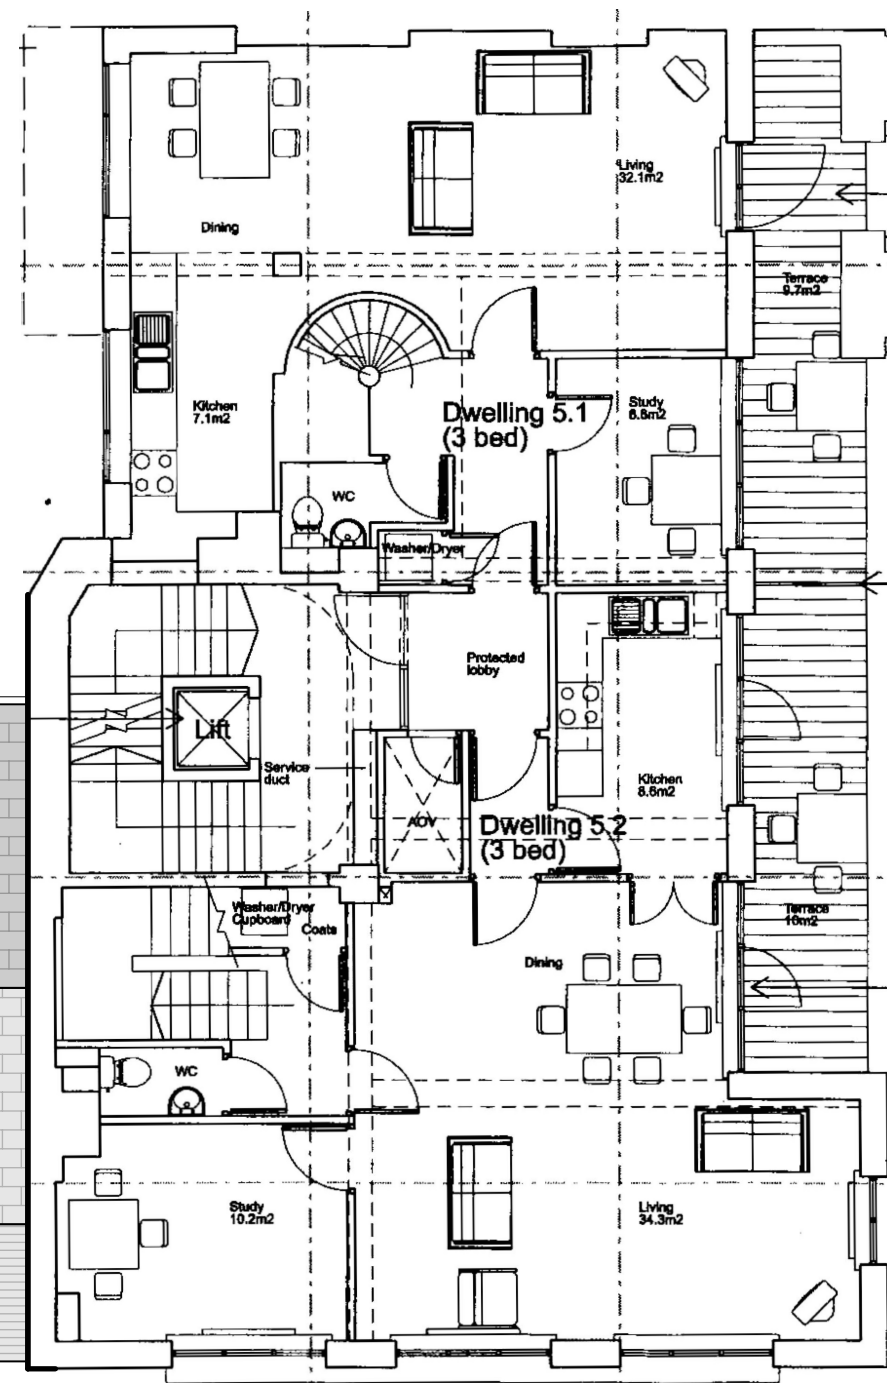

FIFTH FLOOR PLAN

notes:

1. This drawing is copyright and must not be copied or reproduced without written consent.
2. The builder is to work to figured dimensions and must not scale the drawing.

revisions:

A 13-04-2016 ROOF TO 44 CORRECTED

ronald fender designs
architectural and interior design consultants

West House, Thornhill, Limpsfield, Surrey, RH8 0ED. ☎ 01883 730373

title:

46 HATTON GARDEN
LONDON EC1
FIFTH FLOOR PLAN

drg no:

15091/11A
scale: 1 : 100 @ A3
date: 07-03-2016
drawn by: MKR