




CONSENTED PLANNING PERMISSON

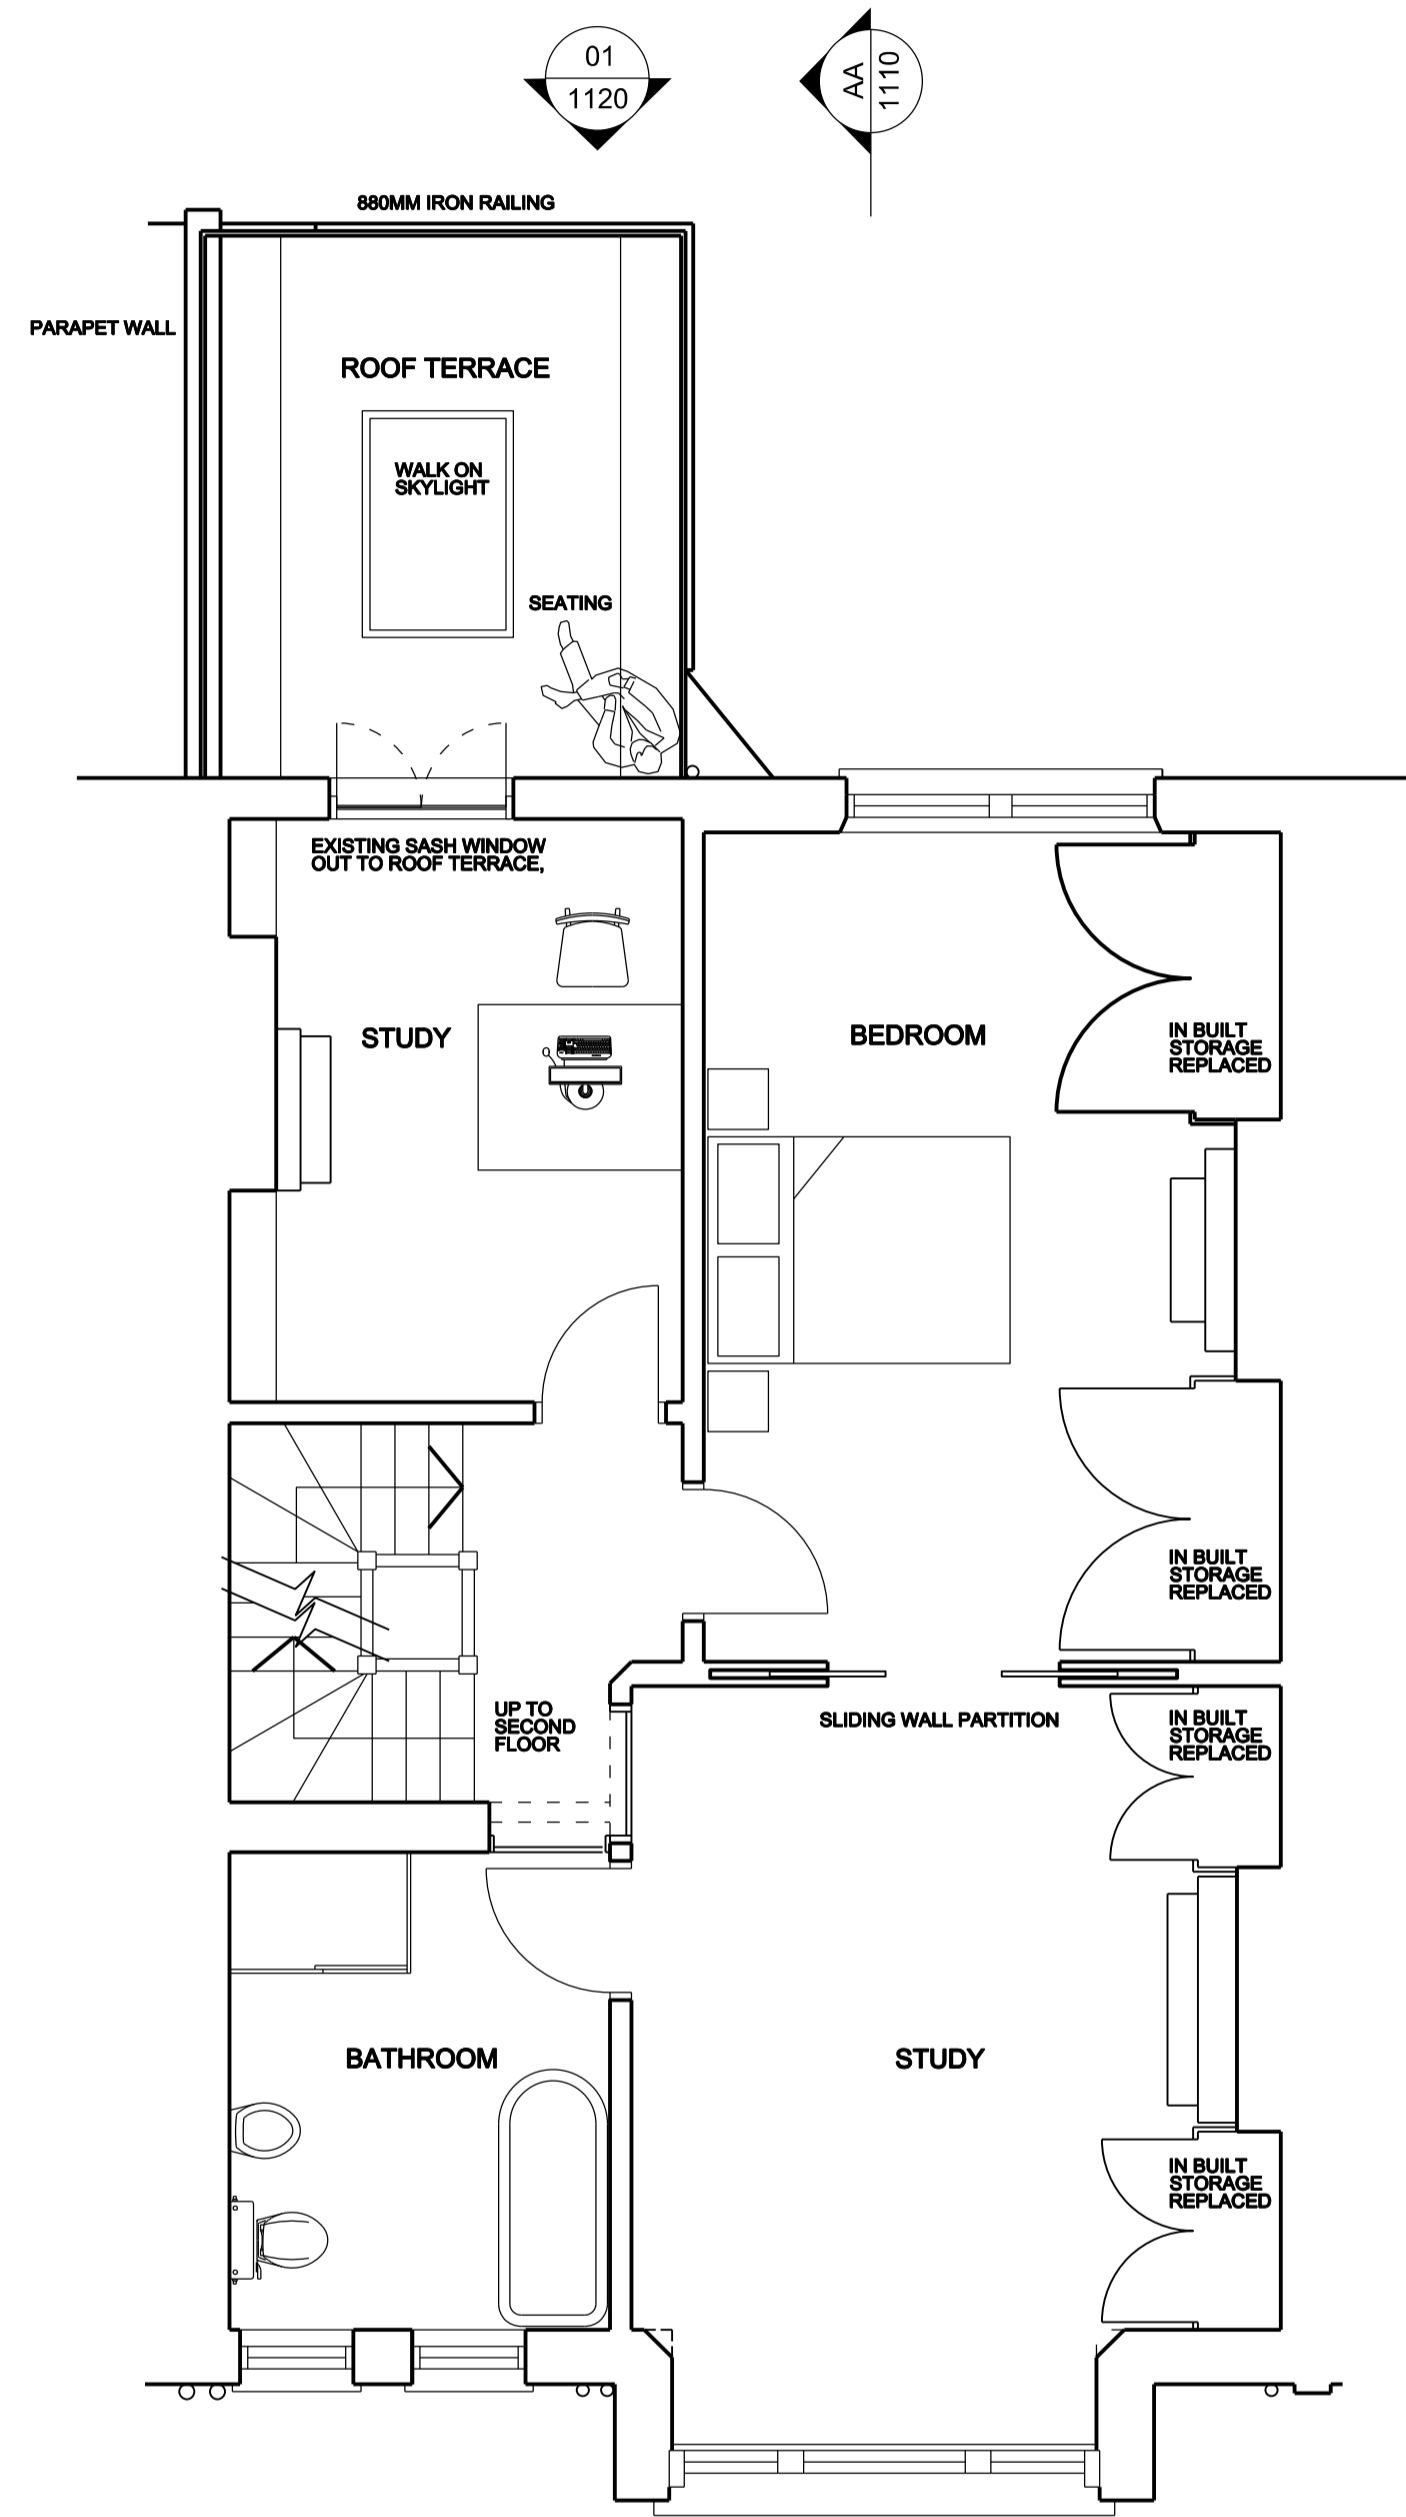





01 EXISTING CONSENTED FIRST FLOOR PLAN
1:50

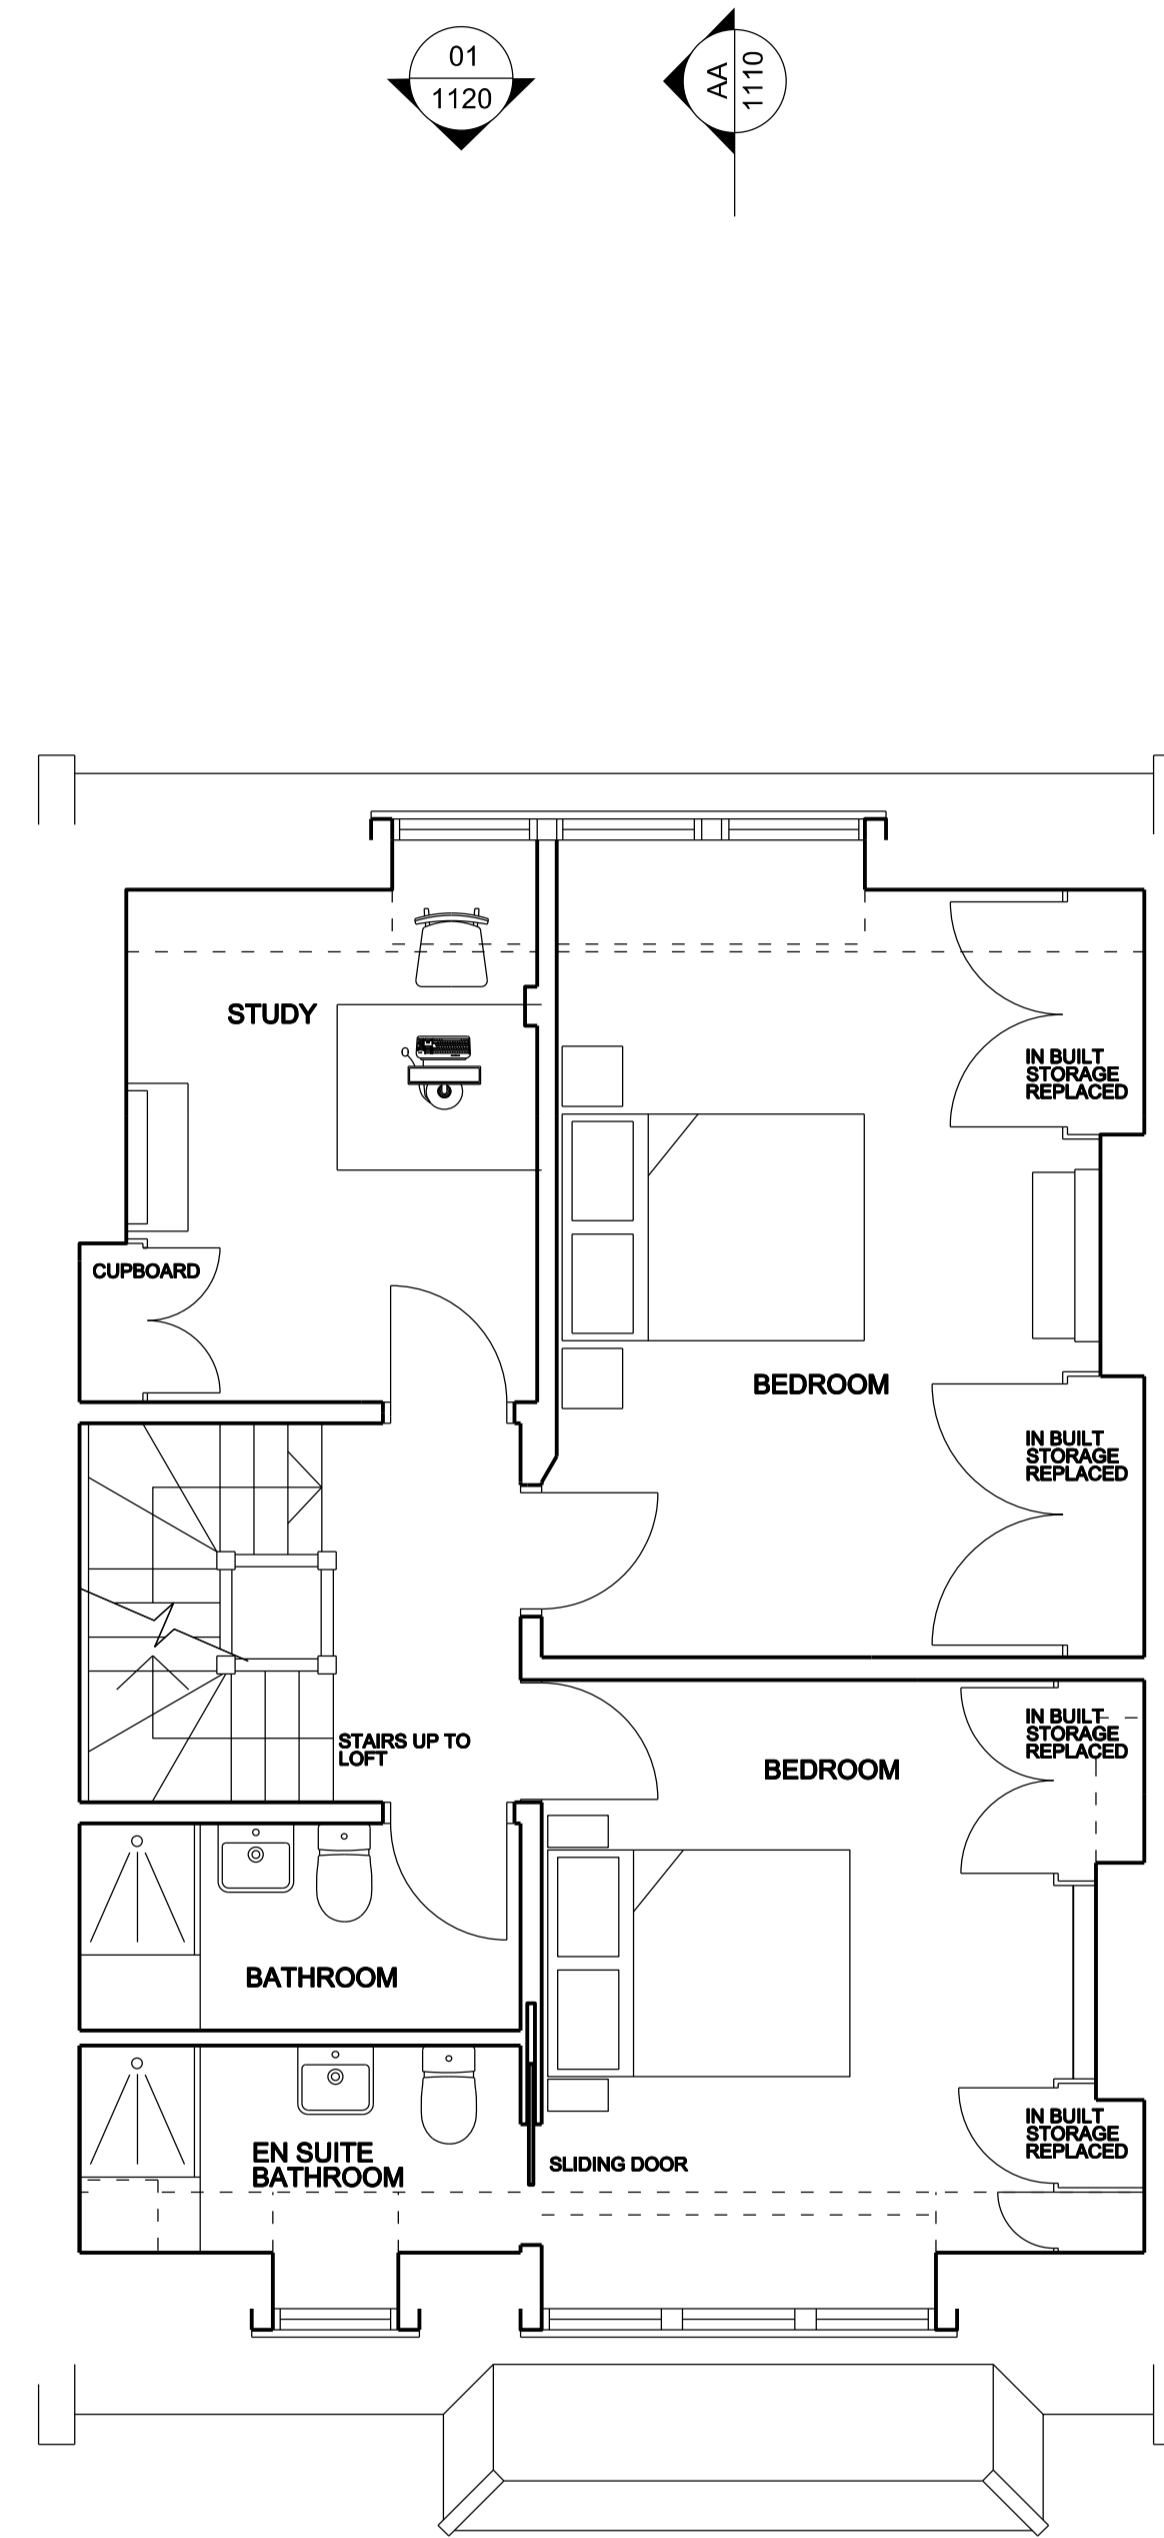

02 EXISTING CONSENTED SECOND FLOOR PLAN
1:50

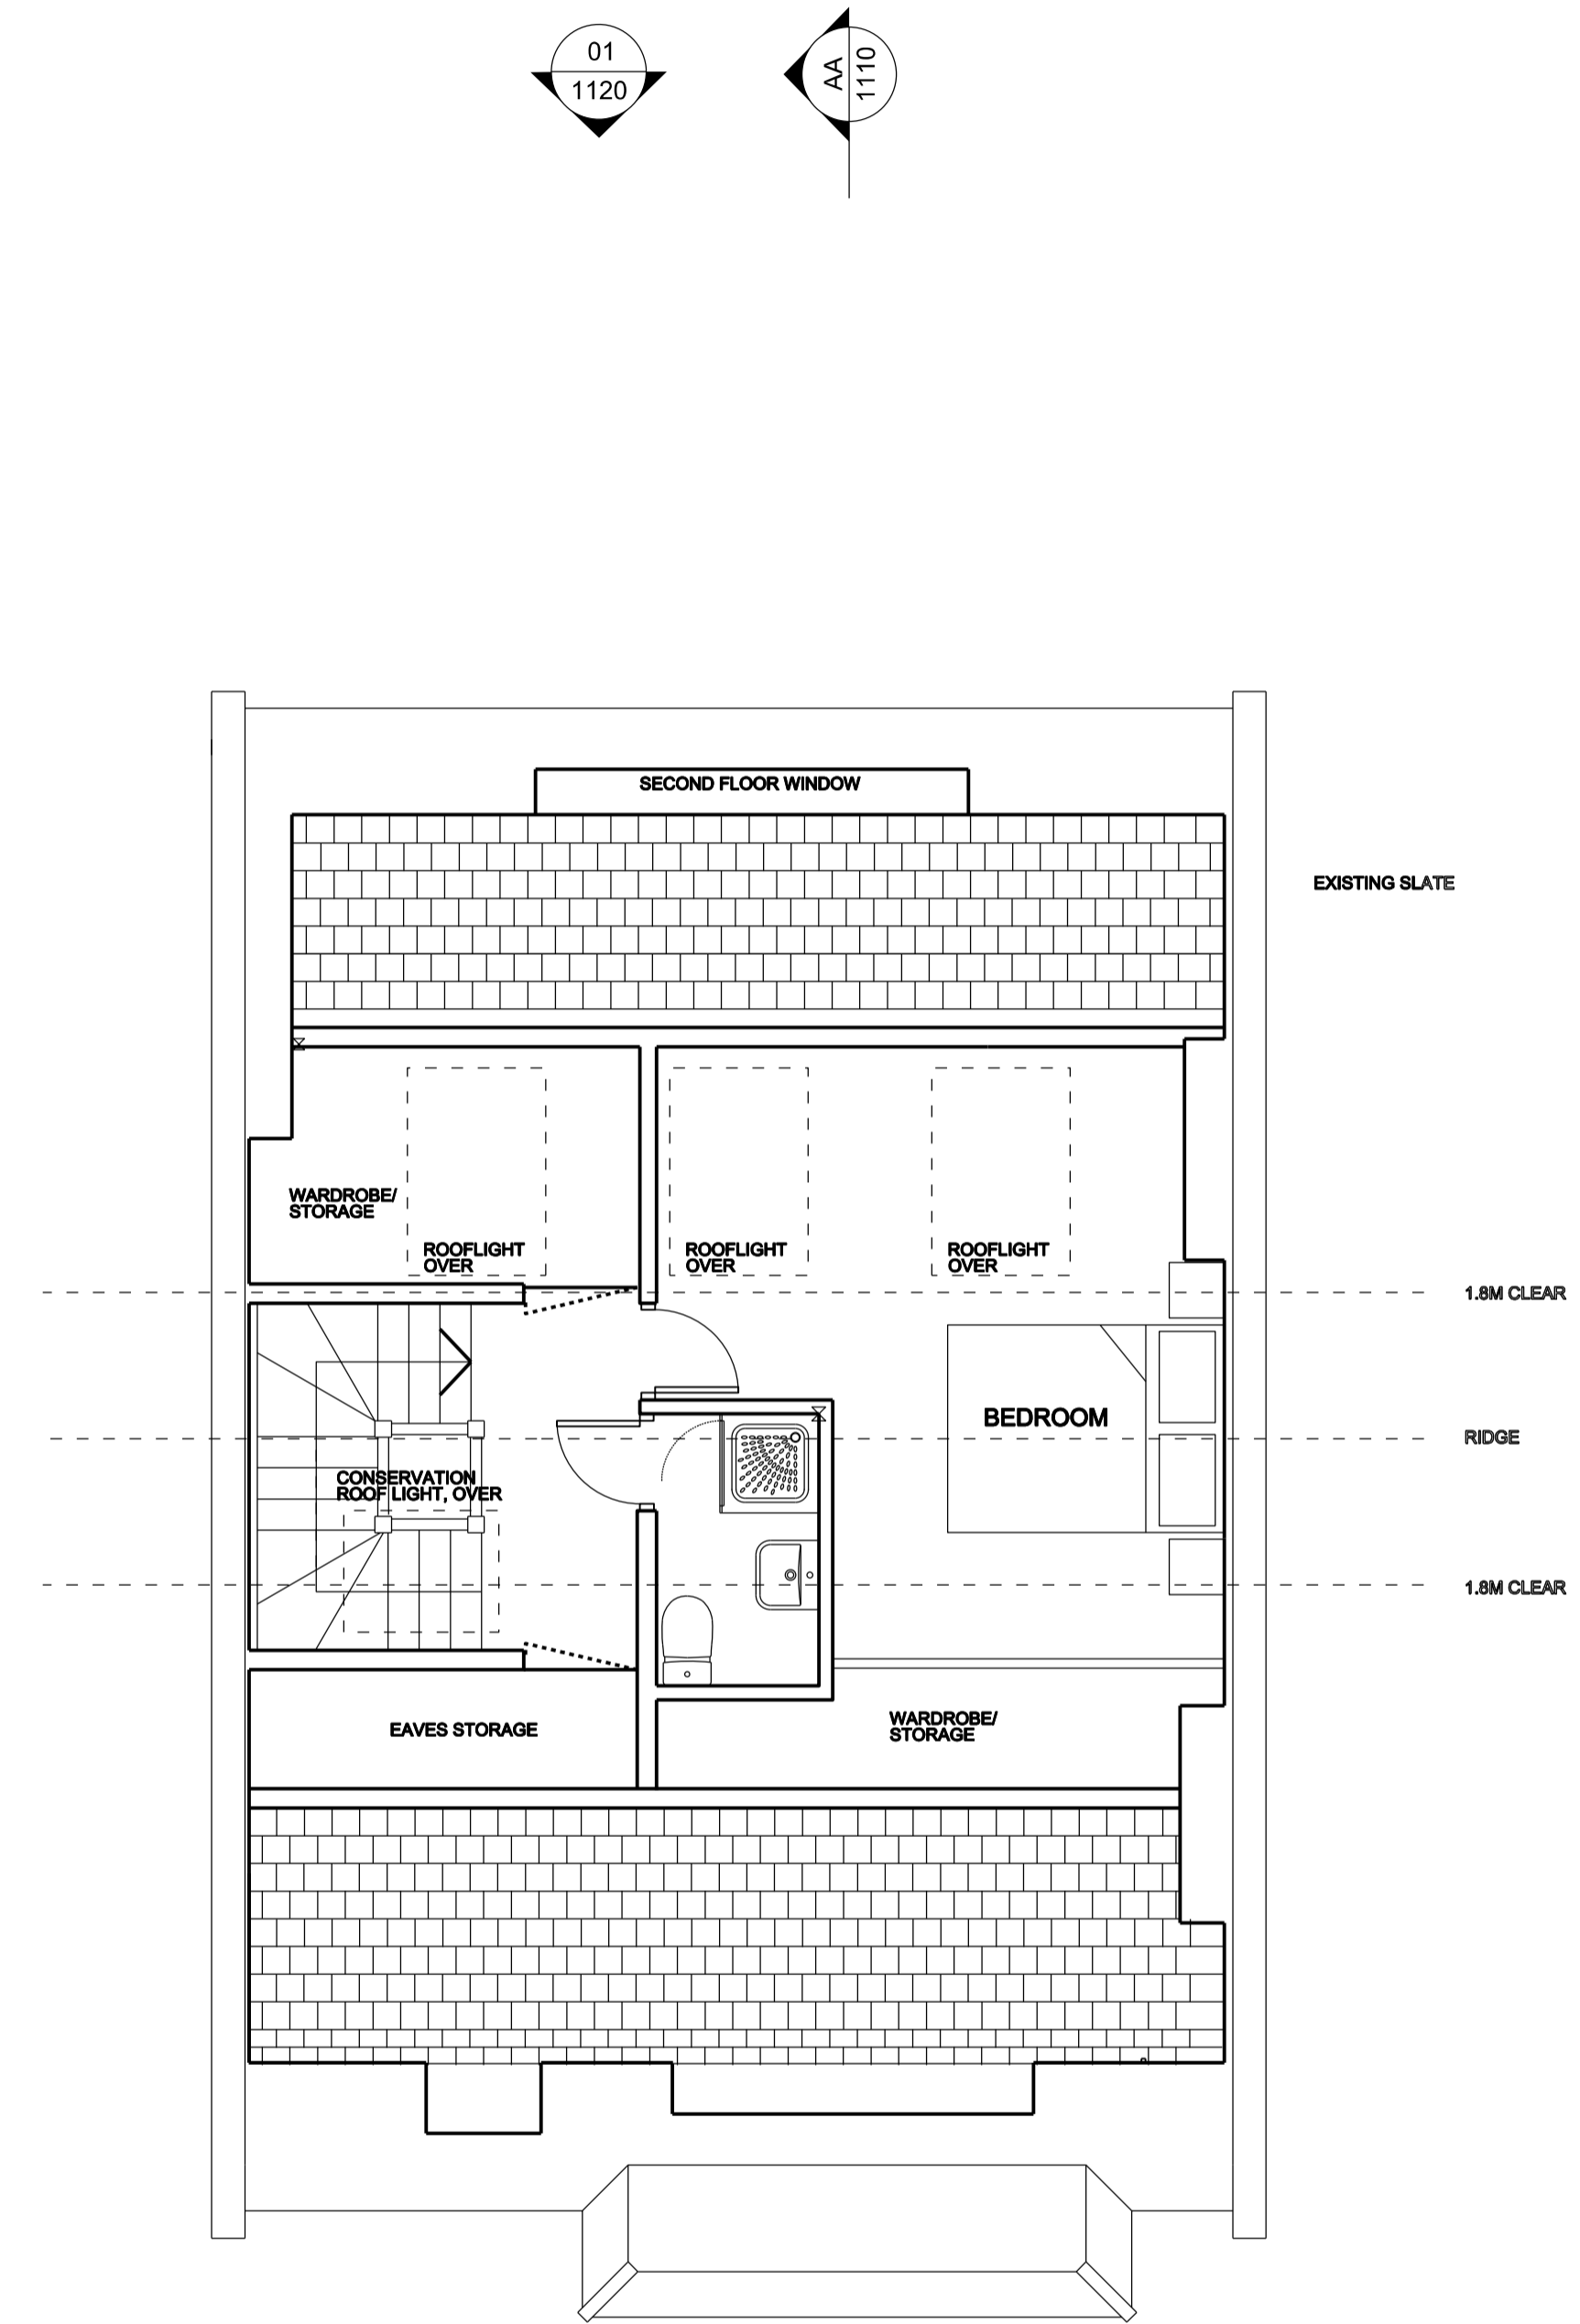

03 EXISTING CONSENTED LOFT PLAN
1:50

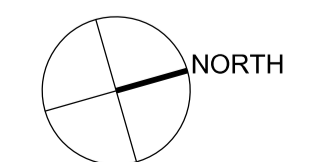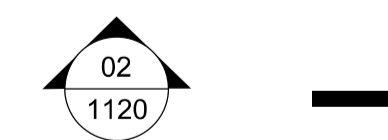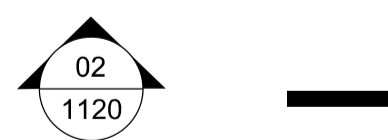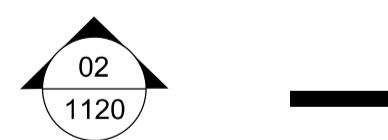

Rev	Date	Description of Revisions	Drawn	Check	Appr
01	11.05.2019	FOR PLANNING	CC	GF	
Status					

Graham Ford Architects
 Britannia House
 11 Glenthorne Road
 London W6 0LH
 +44 (0)20 8748 2024
 +44 (0)7949495261
 graham@grahamfordarchitects.com

56 HOWITT ROAD, NW3 4LJ

EXISTING FLOOR PLANS

Drawn by	Checked	Approved	Date
G.Ford			

Scale(s) 1:50@A1 1:100@A3
 Drawing Number WD-1102
 Revision 00